

RE/MAX BY THE BAY


RE/MAX BY THE BAY - NEW OFFICES


80-90 MIDDLE STREET REAR, PORTLAND, MAINE 04101

DRAWING LIST	
Sheet	Title
A0.0	COVER
A1.0	GENERAL NOTES
A1.1	FLOOR PLAN
A1.2	REFLECTED CEILING PLAN
A2.1	INTERIOR ELEVATIONS
A3.1	SECTIONS AND DETAILS

MARCH 8, 2012 ISSUED FOR PERMIT

MARCH 21, 2012 UPDATED PROGRESS SET

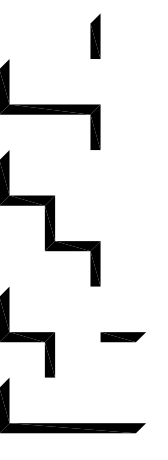

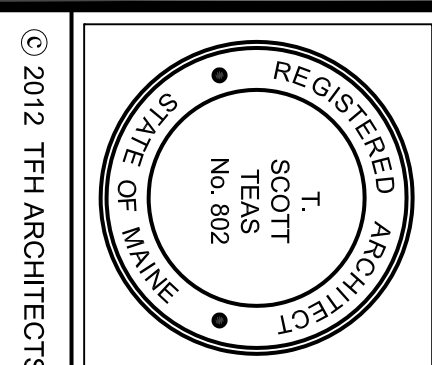

© 2012 TTH ARCHITECTS

RE/MAX BY THE BAY

NEW OFFICES


PORTLAND, MAINE

TTH ARCHITECTS
80 MIDDLE STREET
PORTLAND, ME 04101
TELEPHONE 207.529.9141
ARCHITECTURE PLANNING


CONSULTANTS:


REVISIONS:	21 MARCH 2012
ISSUED FOR PERMIT	
DATE:	9 MARCH 2012
PROJECT NO.:	1201
DRAWN BY:	DM
CHECKED BY:	TSJ
SCALE:	AS NOTED

SHEET TITLE:
FLOOR PLAN

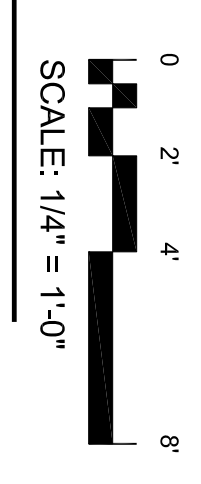

1 FLOOR PLAN
1/4" = 1'-0"

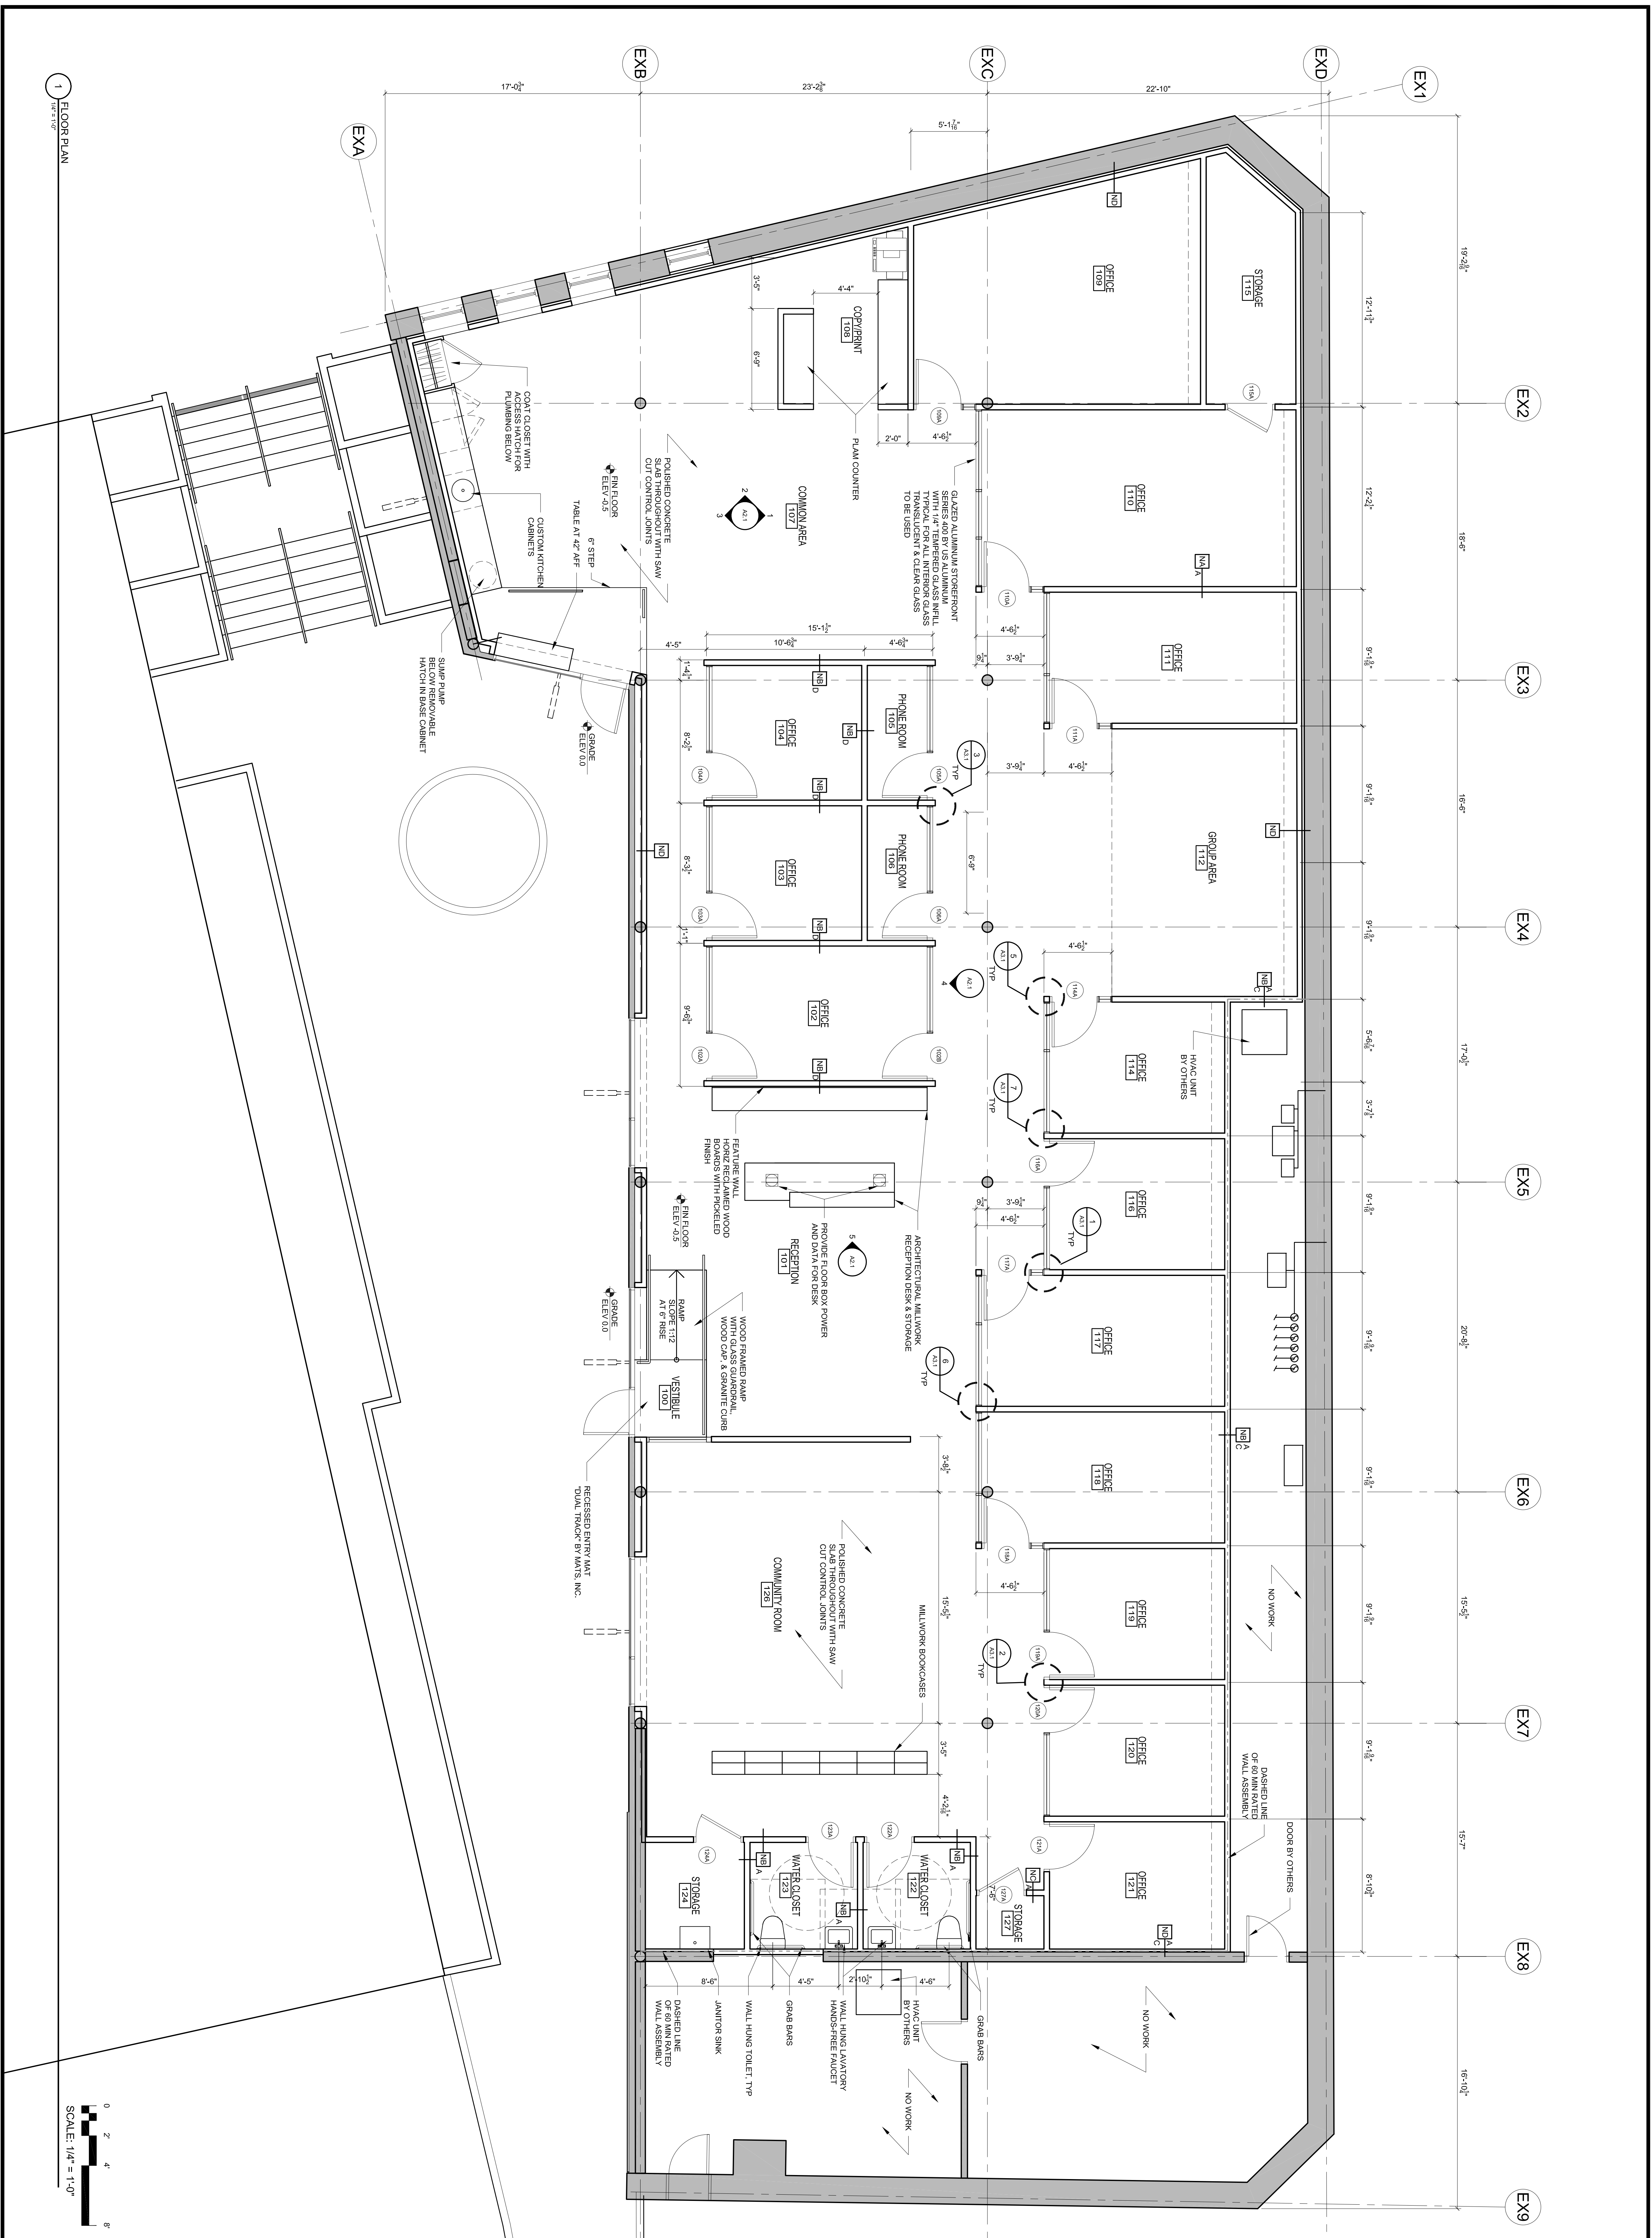

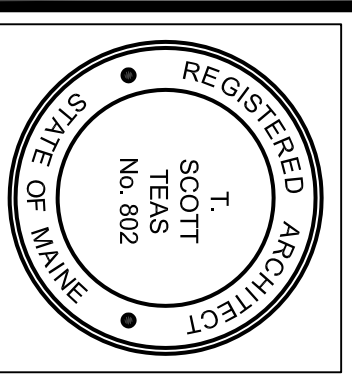

© 2012 TTH ARCHITECTS

RE/MAX BY THE BAY

NEW OFFICES


PORTLAND, MAINE

TTH ARCHITECTS
80 MIDDLE STREET
PORTLAND, ME 04101
TELEPHONE 207.639.8141
ARCHITECTURE PLANNING
CONSULTANTS


REVISIONS: 21 MARCH 2012
ISSUED FOR PERMIT
DATE: 9 MARCH 2012
PROJECT NO.: 1201
DRAWN BY: DM
CHECKED BY: TST
SCALE: AS NOTED

SHEET TITLE:
REFLECTED
CEILING PLAN

A1.2

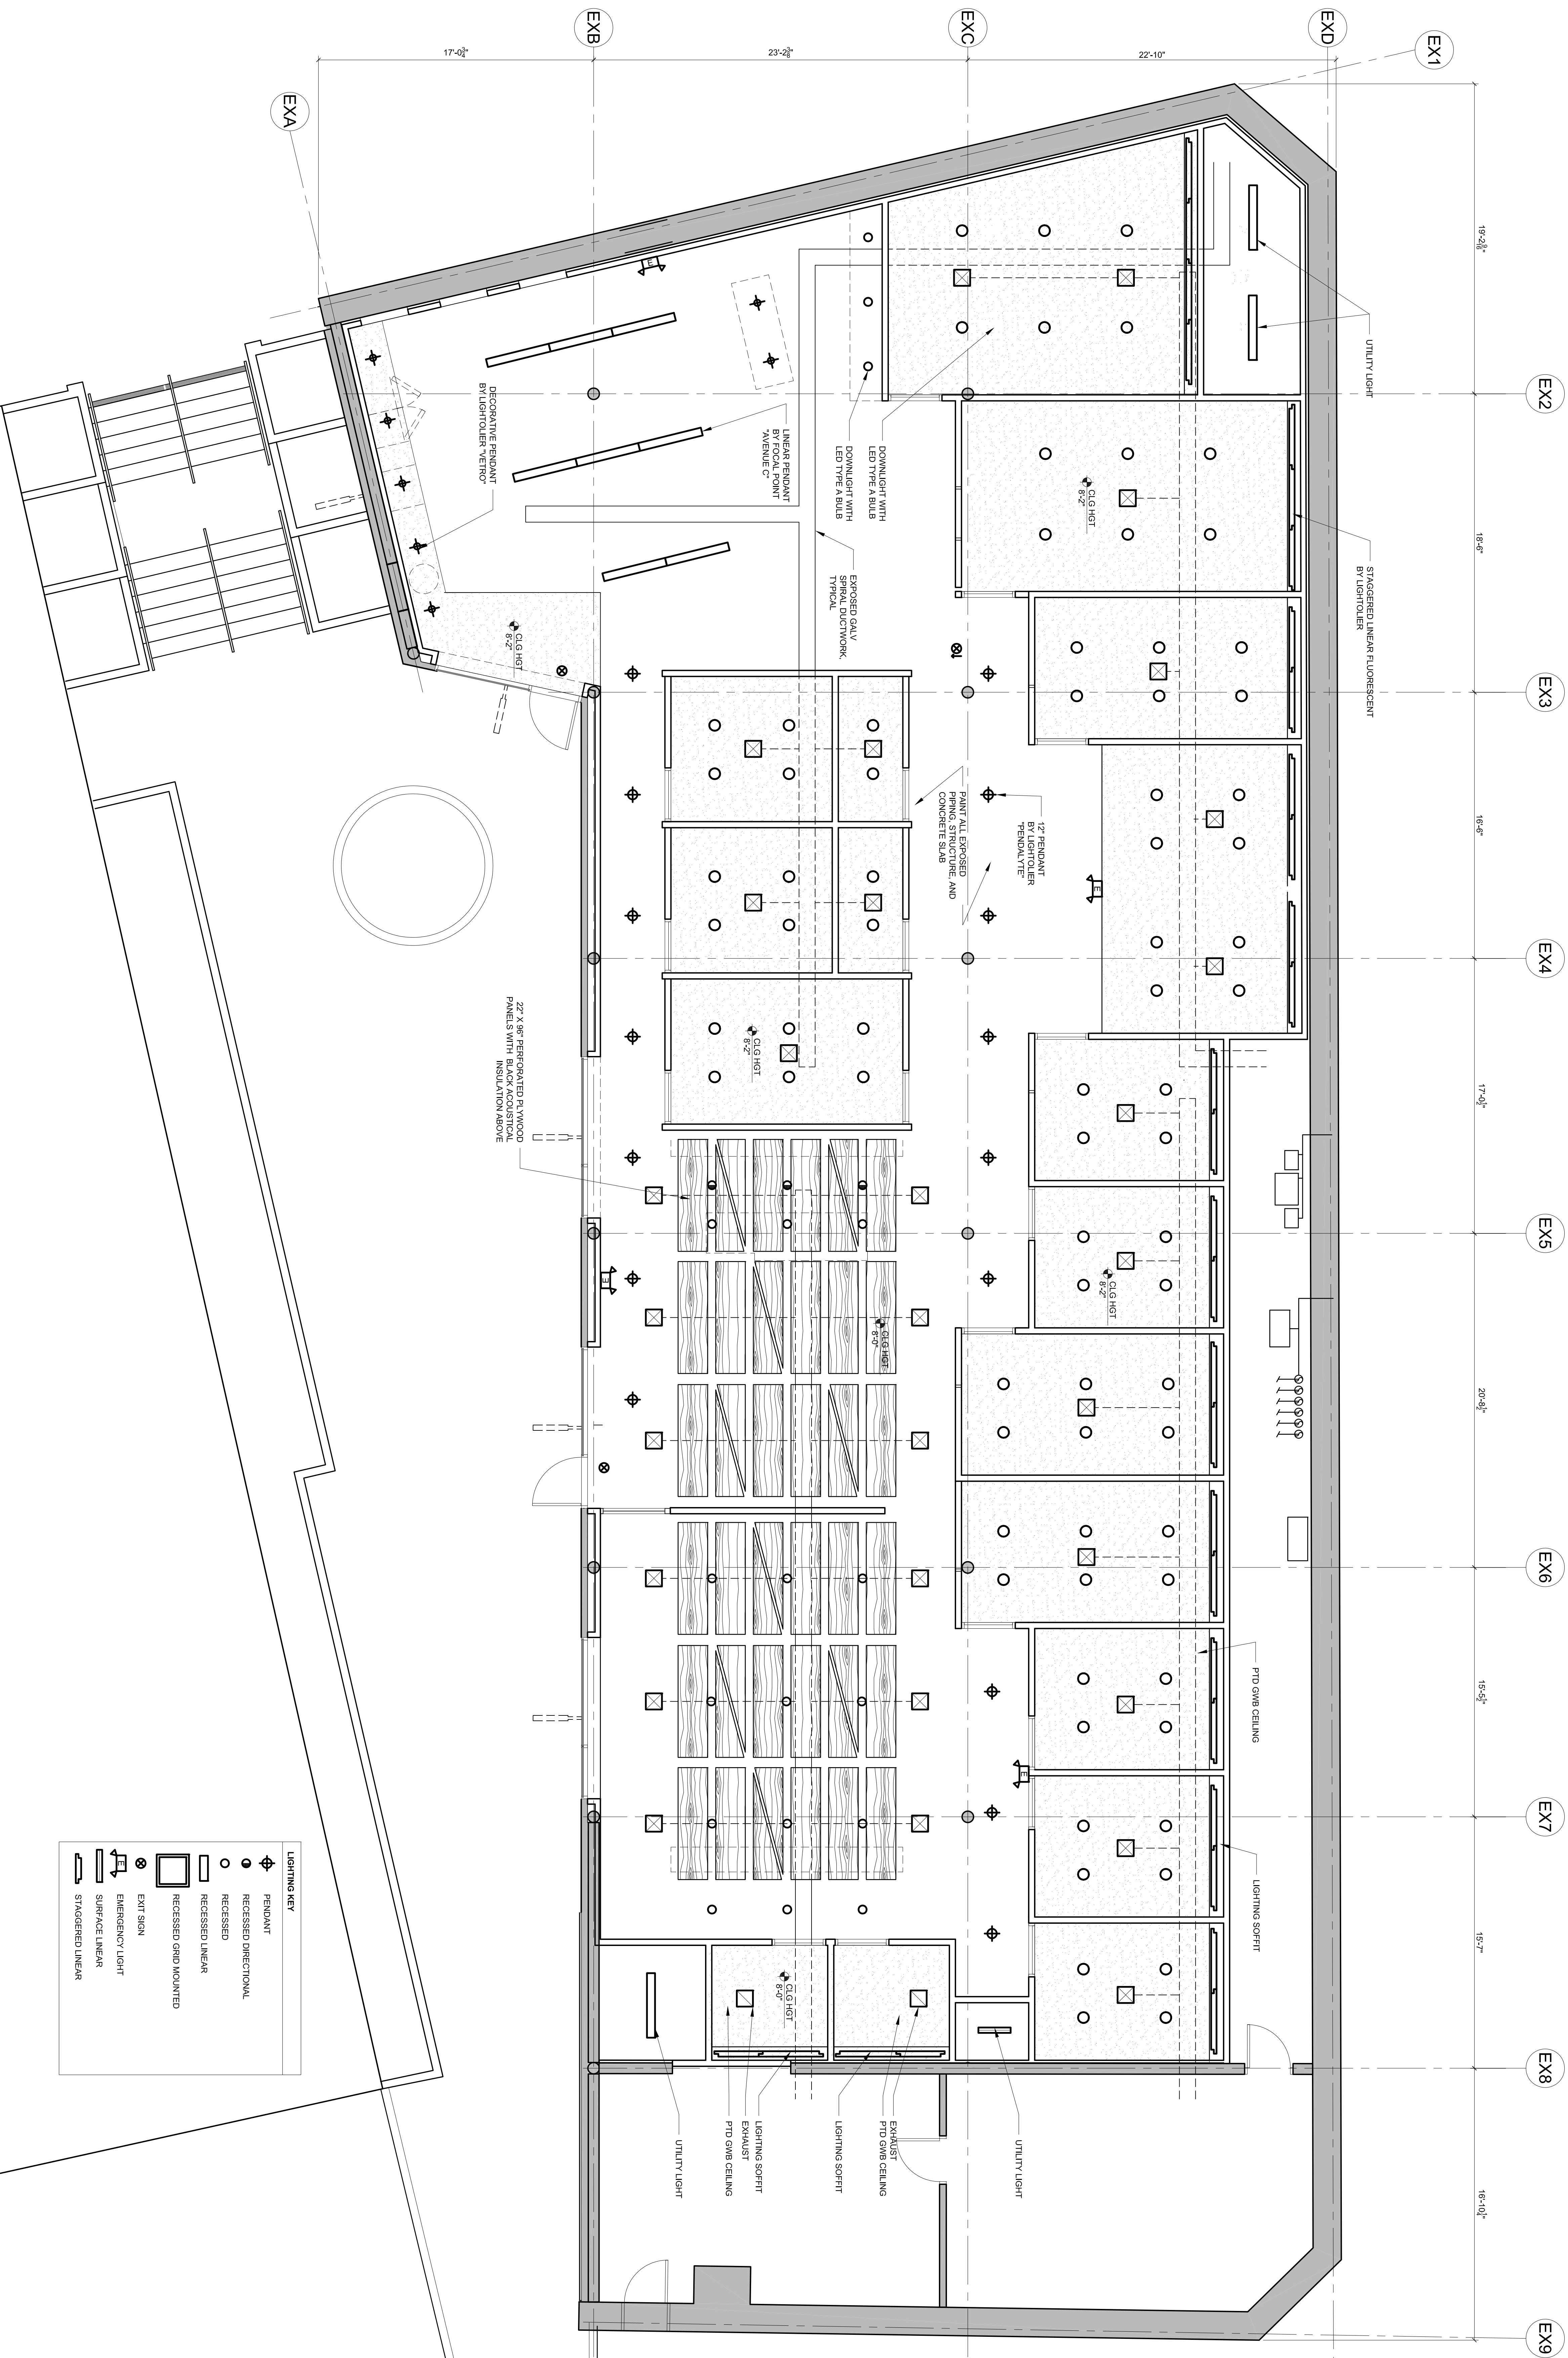

1 REFLECTED CEILING PLAN

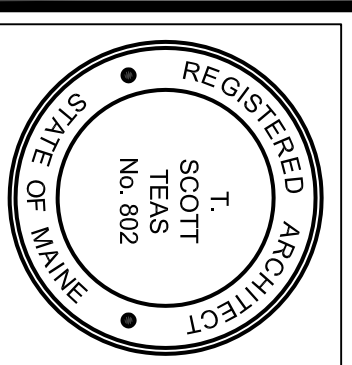

© 2012 THH ARCHITECTS






RE/MAX BY THE BAY
NEW OFFICES
PORTLAND, MAINE

THH ARCHITECTS
80 MIDDLE STREET
PORTLAND, ME 04101
TELEPHONE 207.639.8141
ARCHITECTURE PLANNING
CONSULTANTS

REVISIONS: 21 MARCH 2012
ISSUED FOR PERMIT
DATE: 9 MARCH 2012
PROJECT No. 1201
DRAWN BY: DM
CHECKED BY: TST
SCALE: AS NOTED

SHEET TITLE:
INTERIOR
ELEVATIONS

A2.1

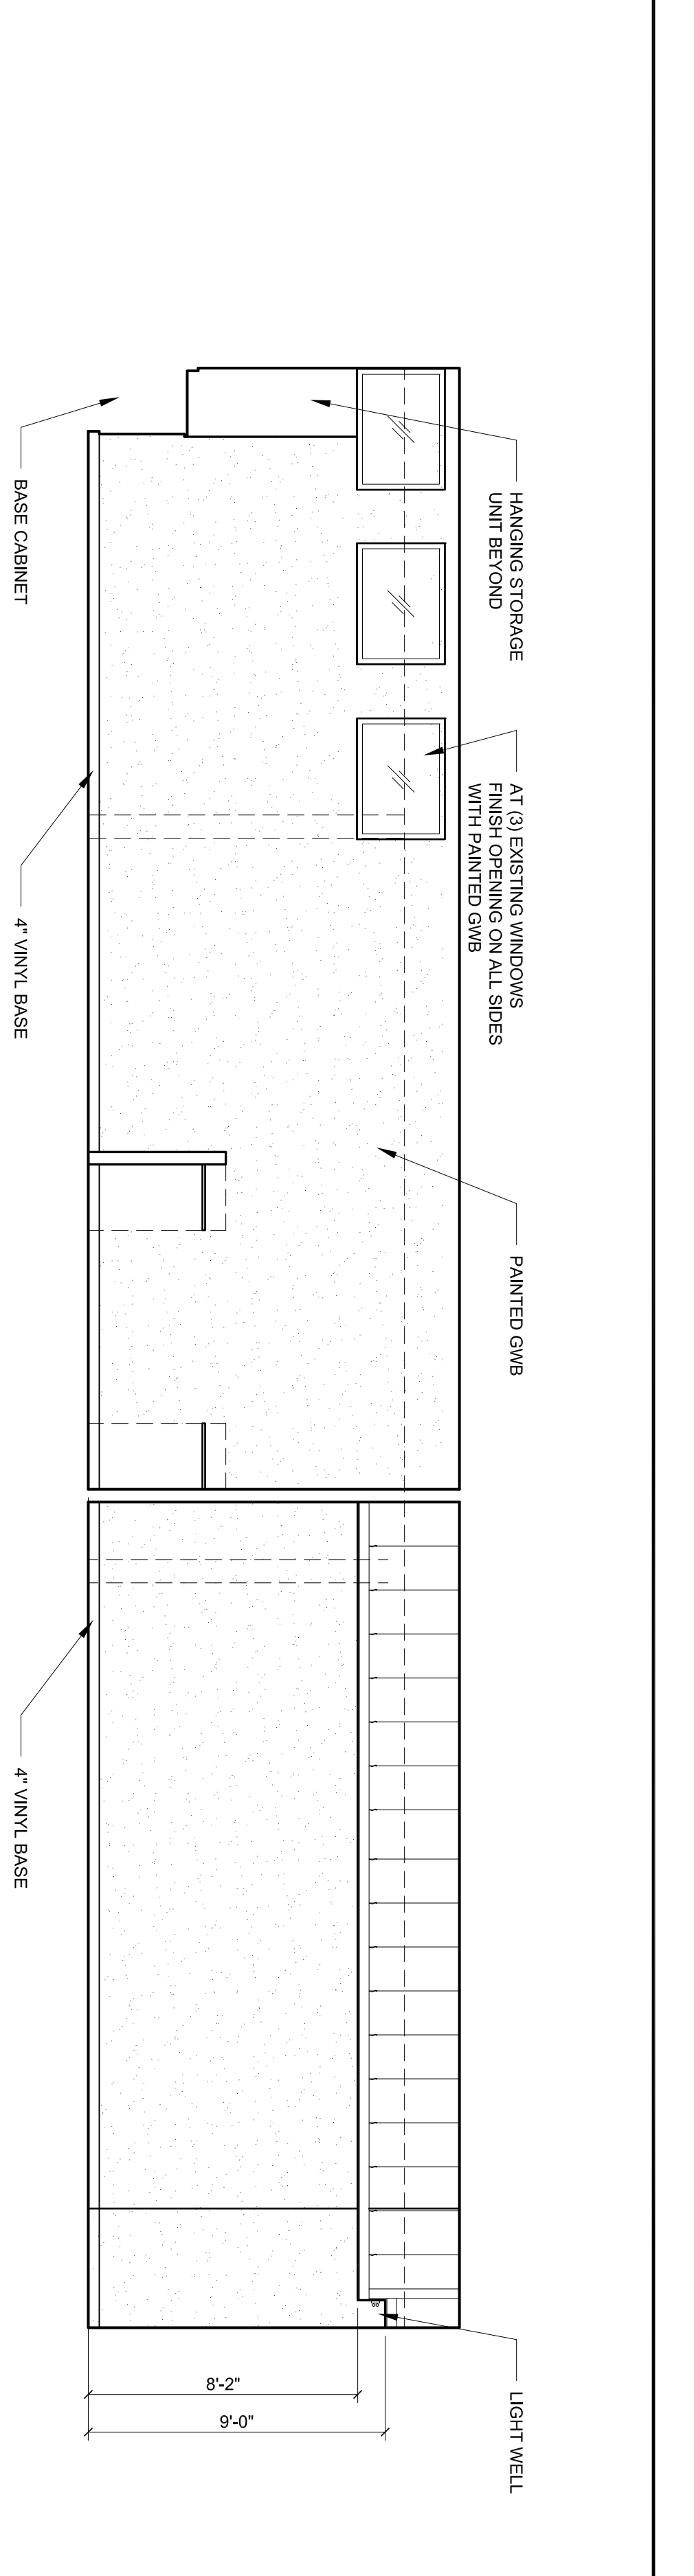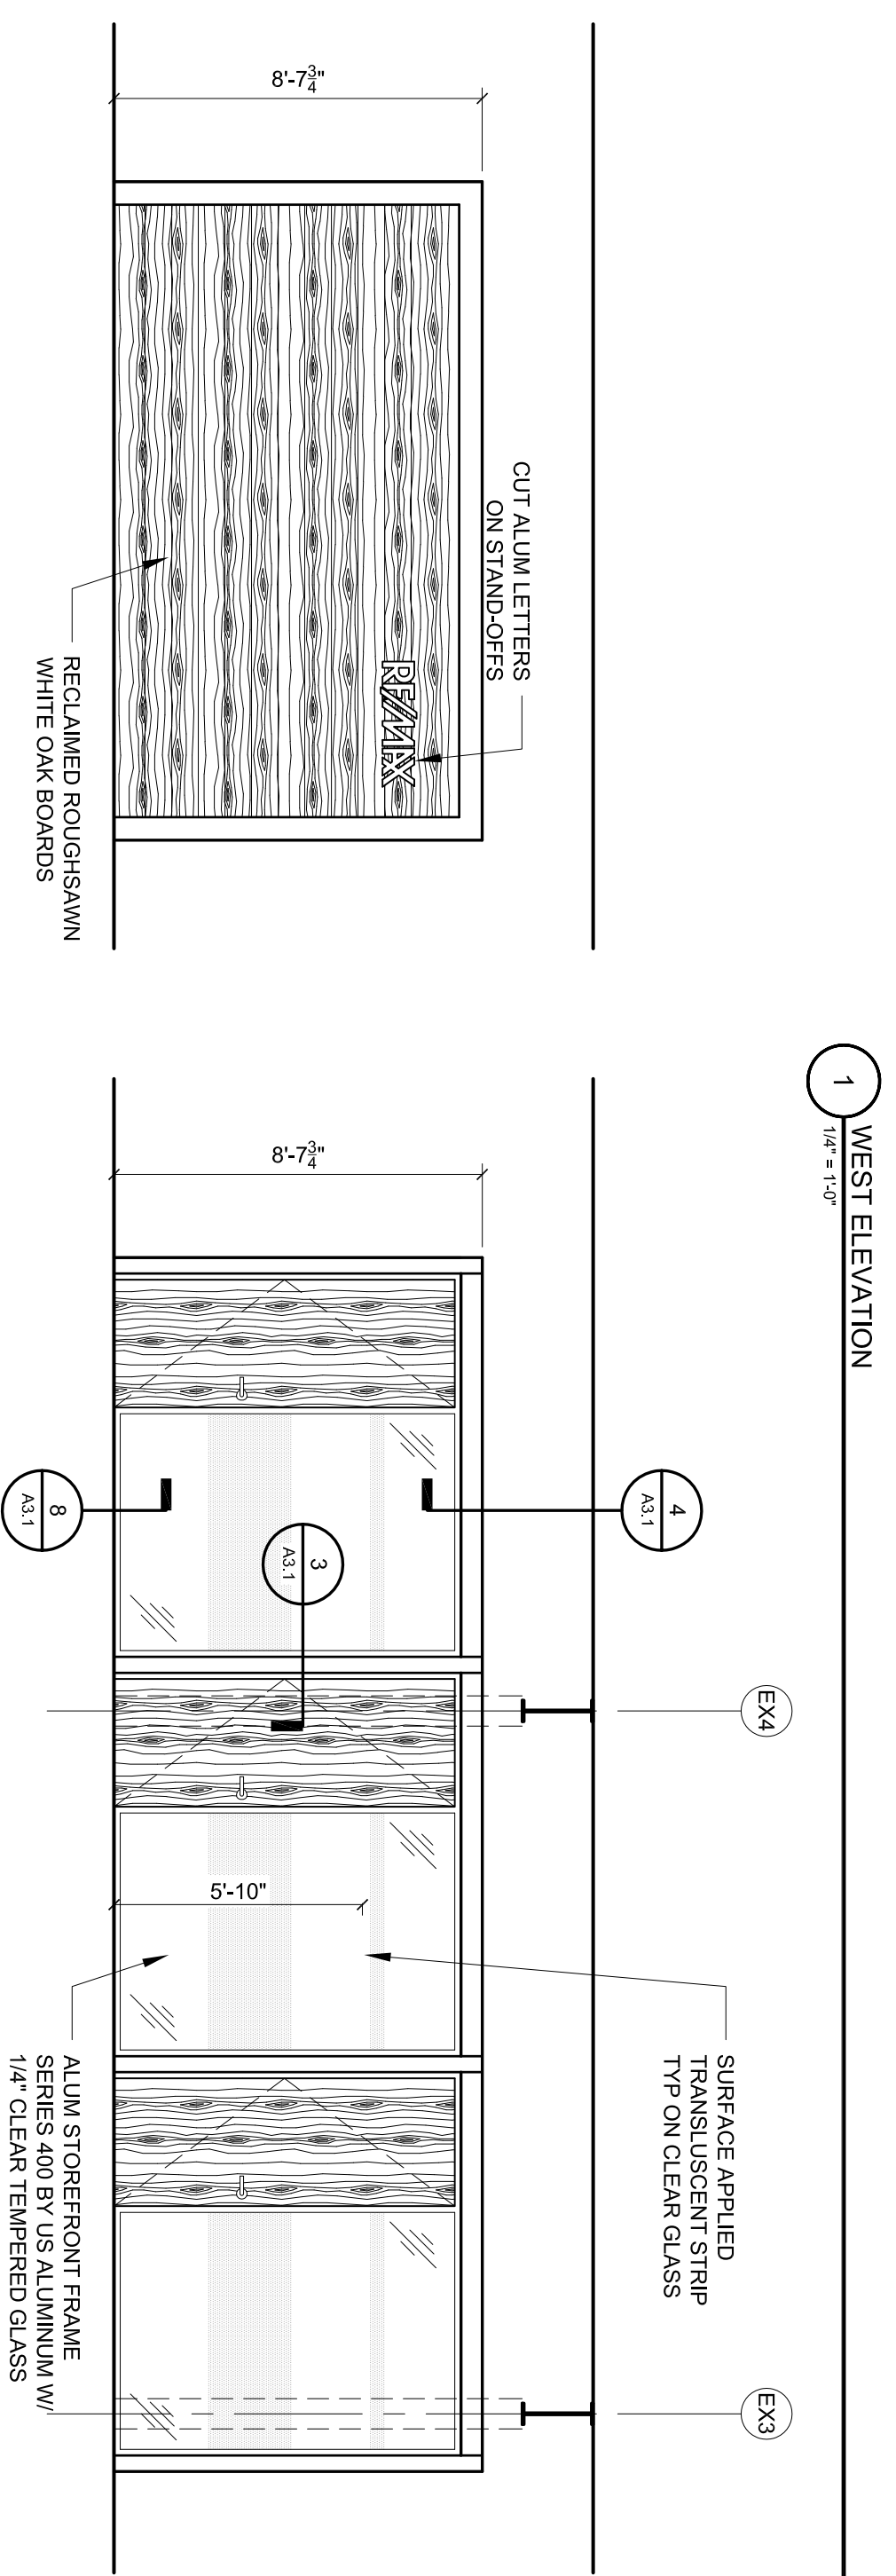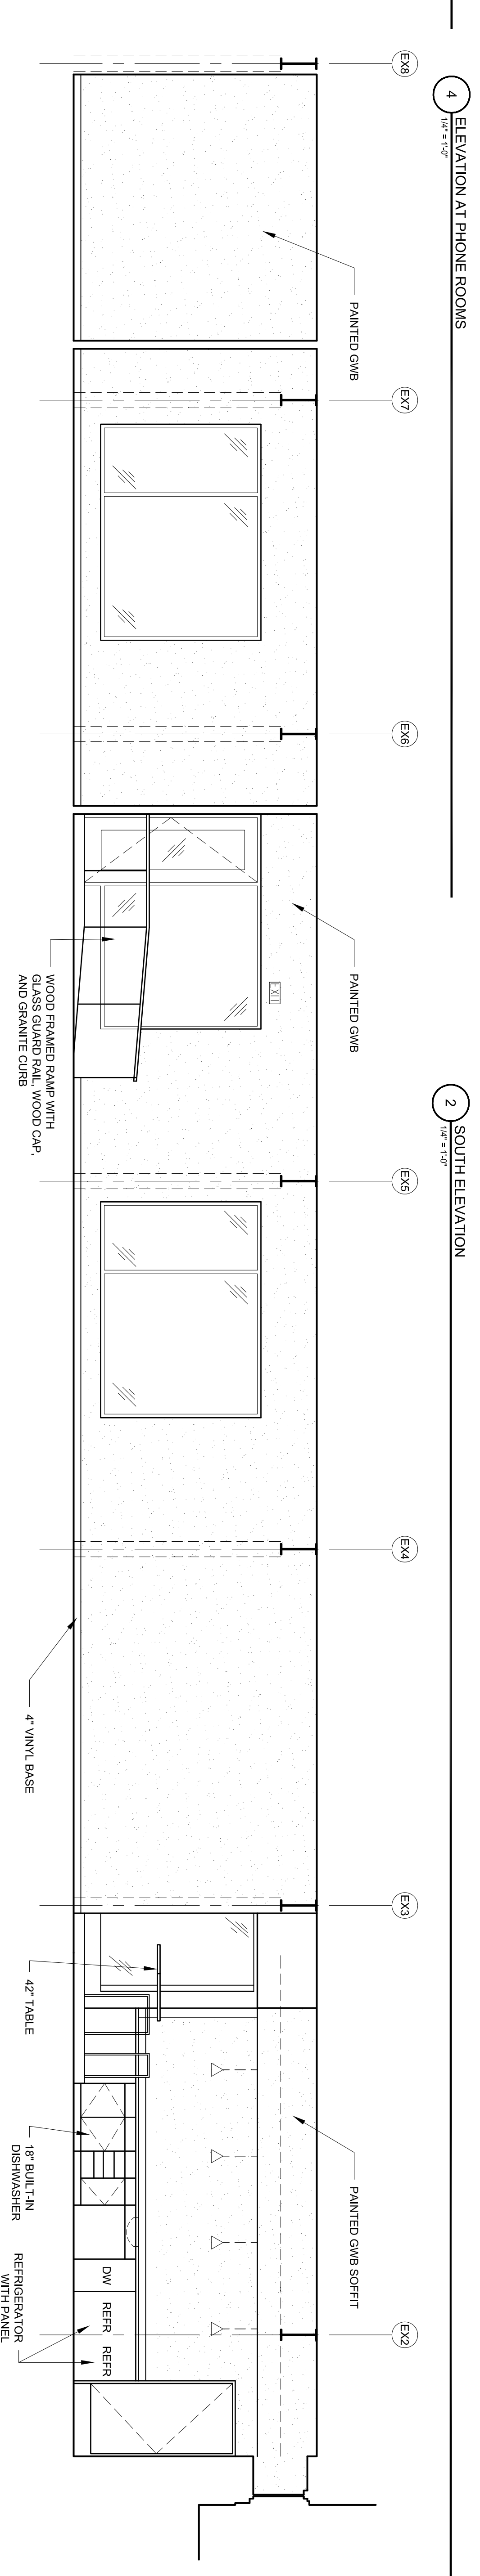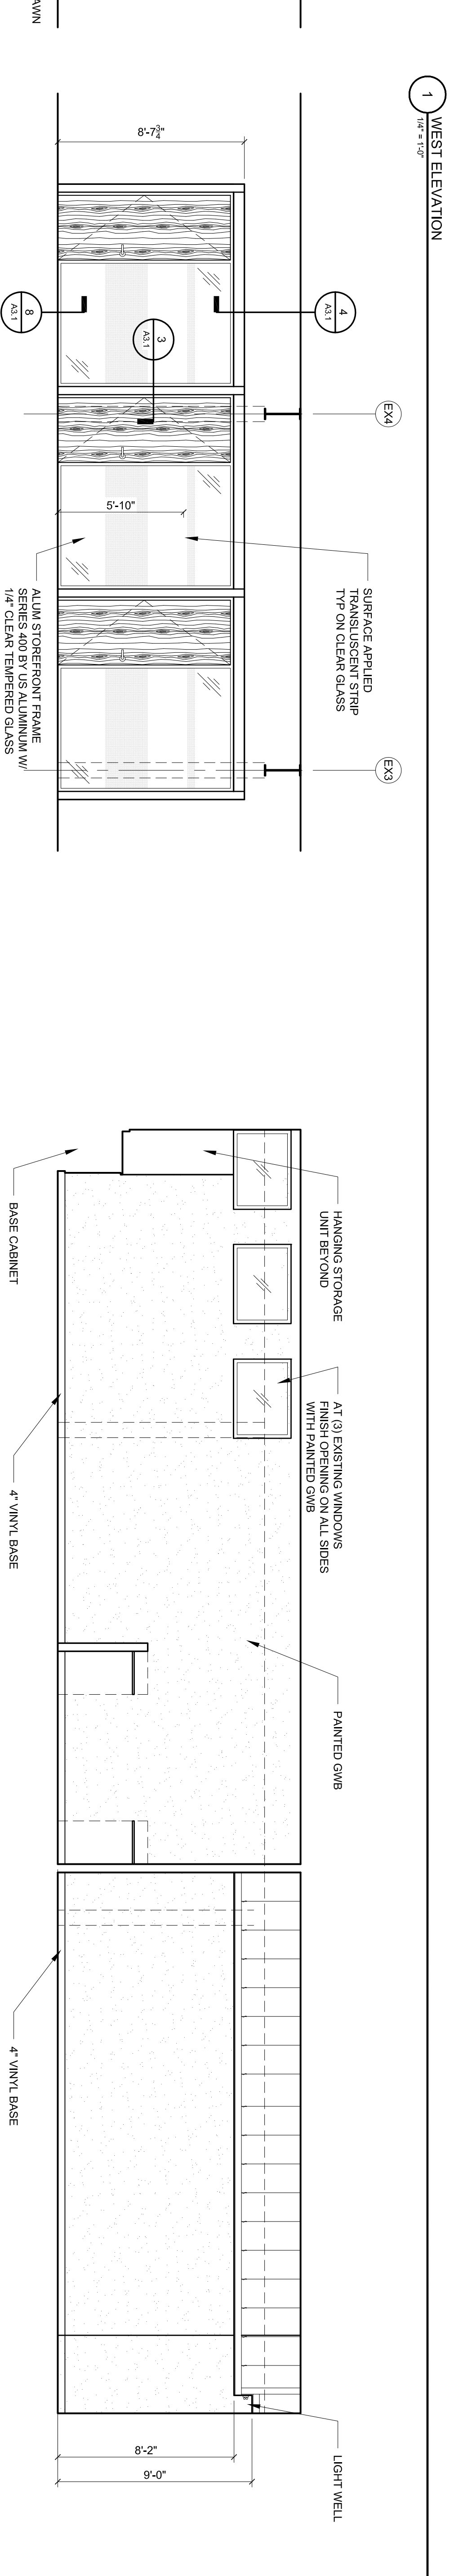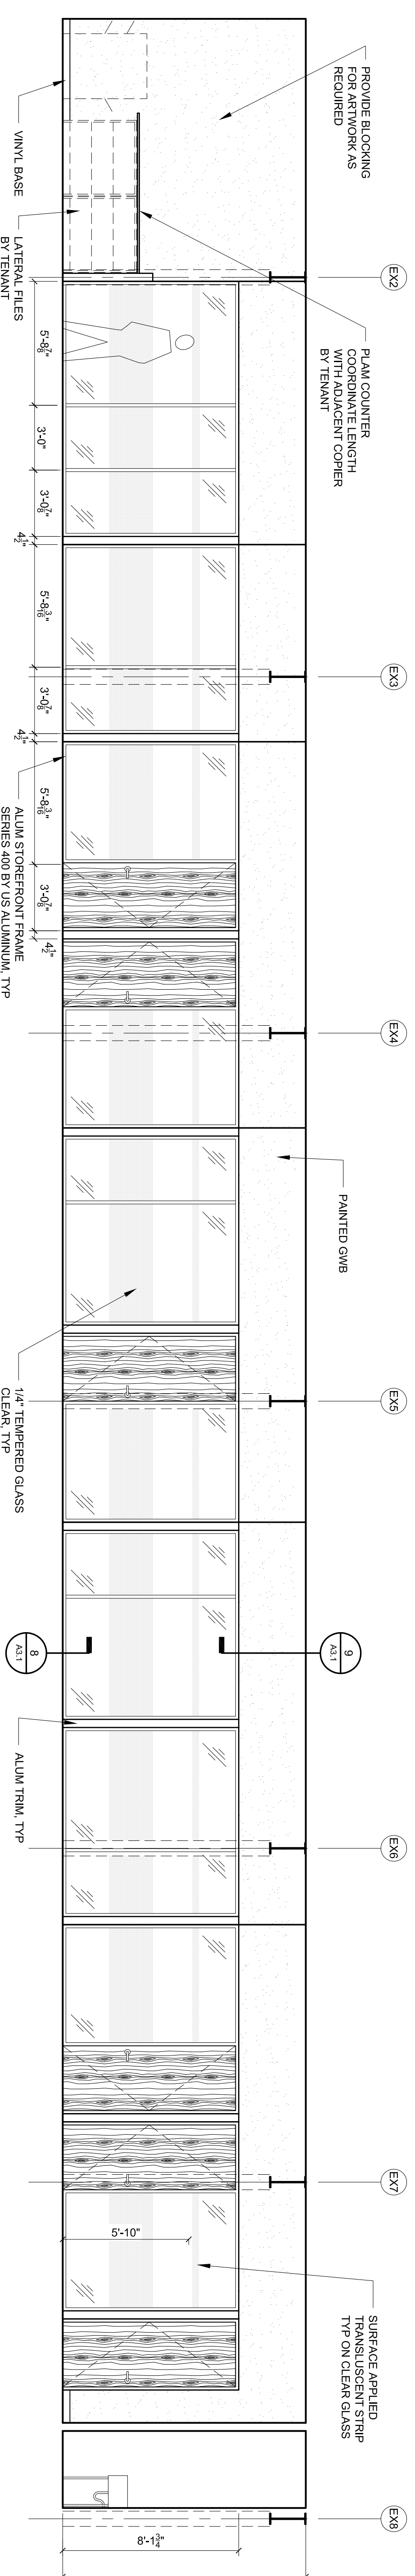


3 EAST ELEVATION

4 ELEVATION AT PHONE ROOMS

1 WEST ELEVATION


2 SOUTH ELEVATION

5 RECEPTION FEATURE WALL

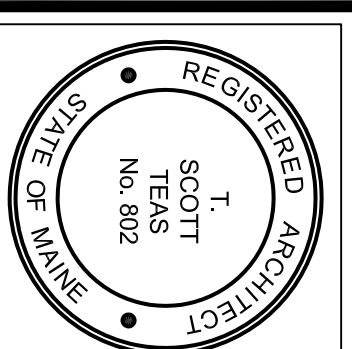

© 2012 TTH ARCHITECTS

RE/MAX BY THE BAY NEW OFFICES PORTLAND, MAINE

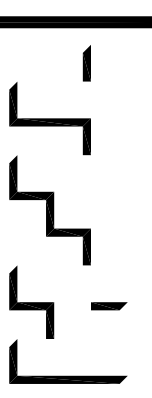

TTH ARCHITECTS
80 MIDDLE STREET
PORTLAND, ME 04101
TELEPHONE: 207.639.4141
ARCHITECTURE PLANNING

CONSULTANTS:

REVISIONS:	21 MARCH 2012
ISSUED FOR PERMIT	
DATE:	9 MARCH 2012
PROJECT No.:	1201
DRAWN BY:	DM
CHECKED BY:	TST
SCALE:	AS NOTED
SHEET TITLE:	SECTIONS AND DETAILS

A3.1

