


DOOR SCHEDULE					
#	WXH	TYPE	MTR	RATING	HARDWARE
1	36x82	1/2 LIGHT	WD	NO	LATCH W/CLOSER & STAINLESS KICKPLATE
2	36x82	SOLID	MTL	45 MIN	LATCH

NOTE: TEMPERED GLASS IN DOOR 1

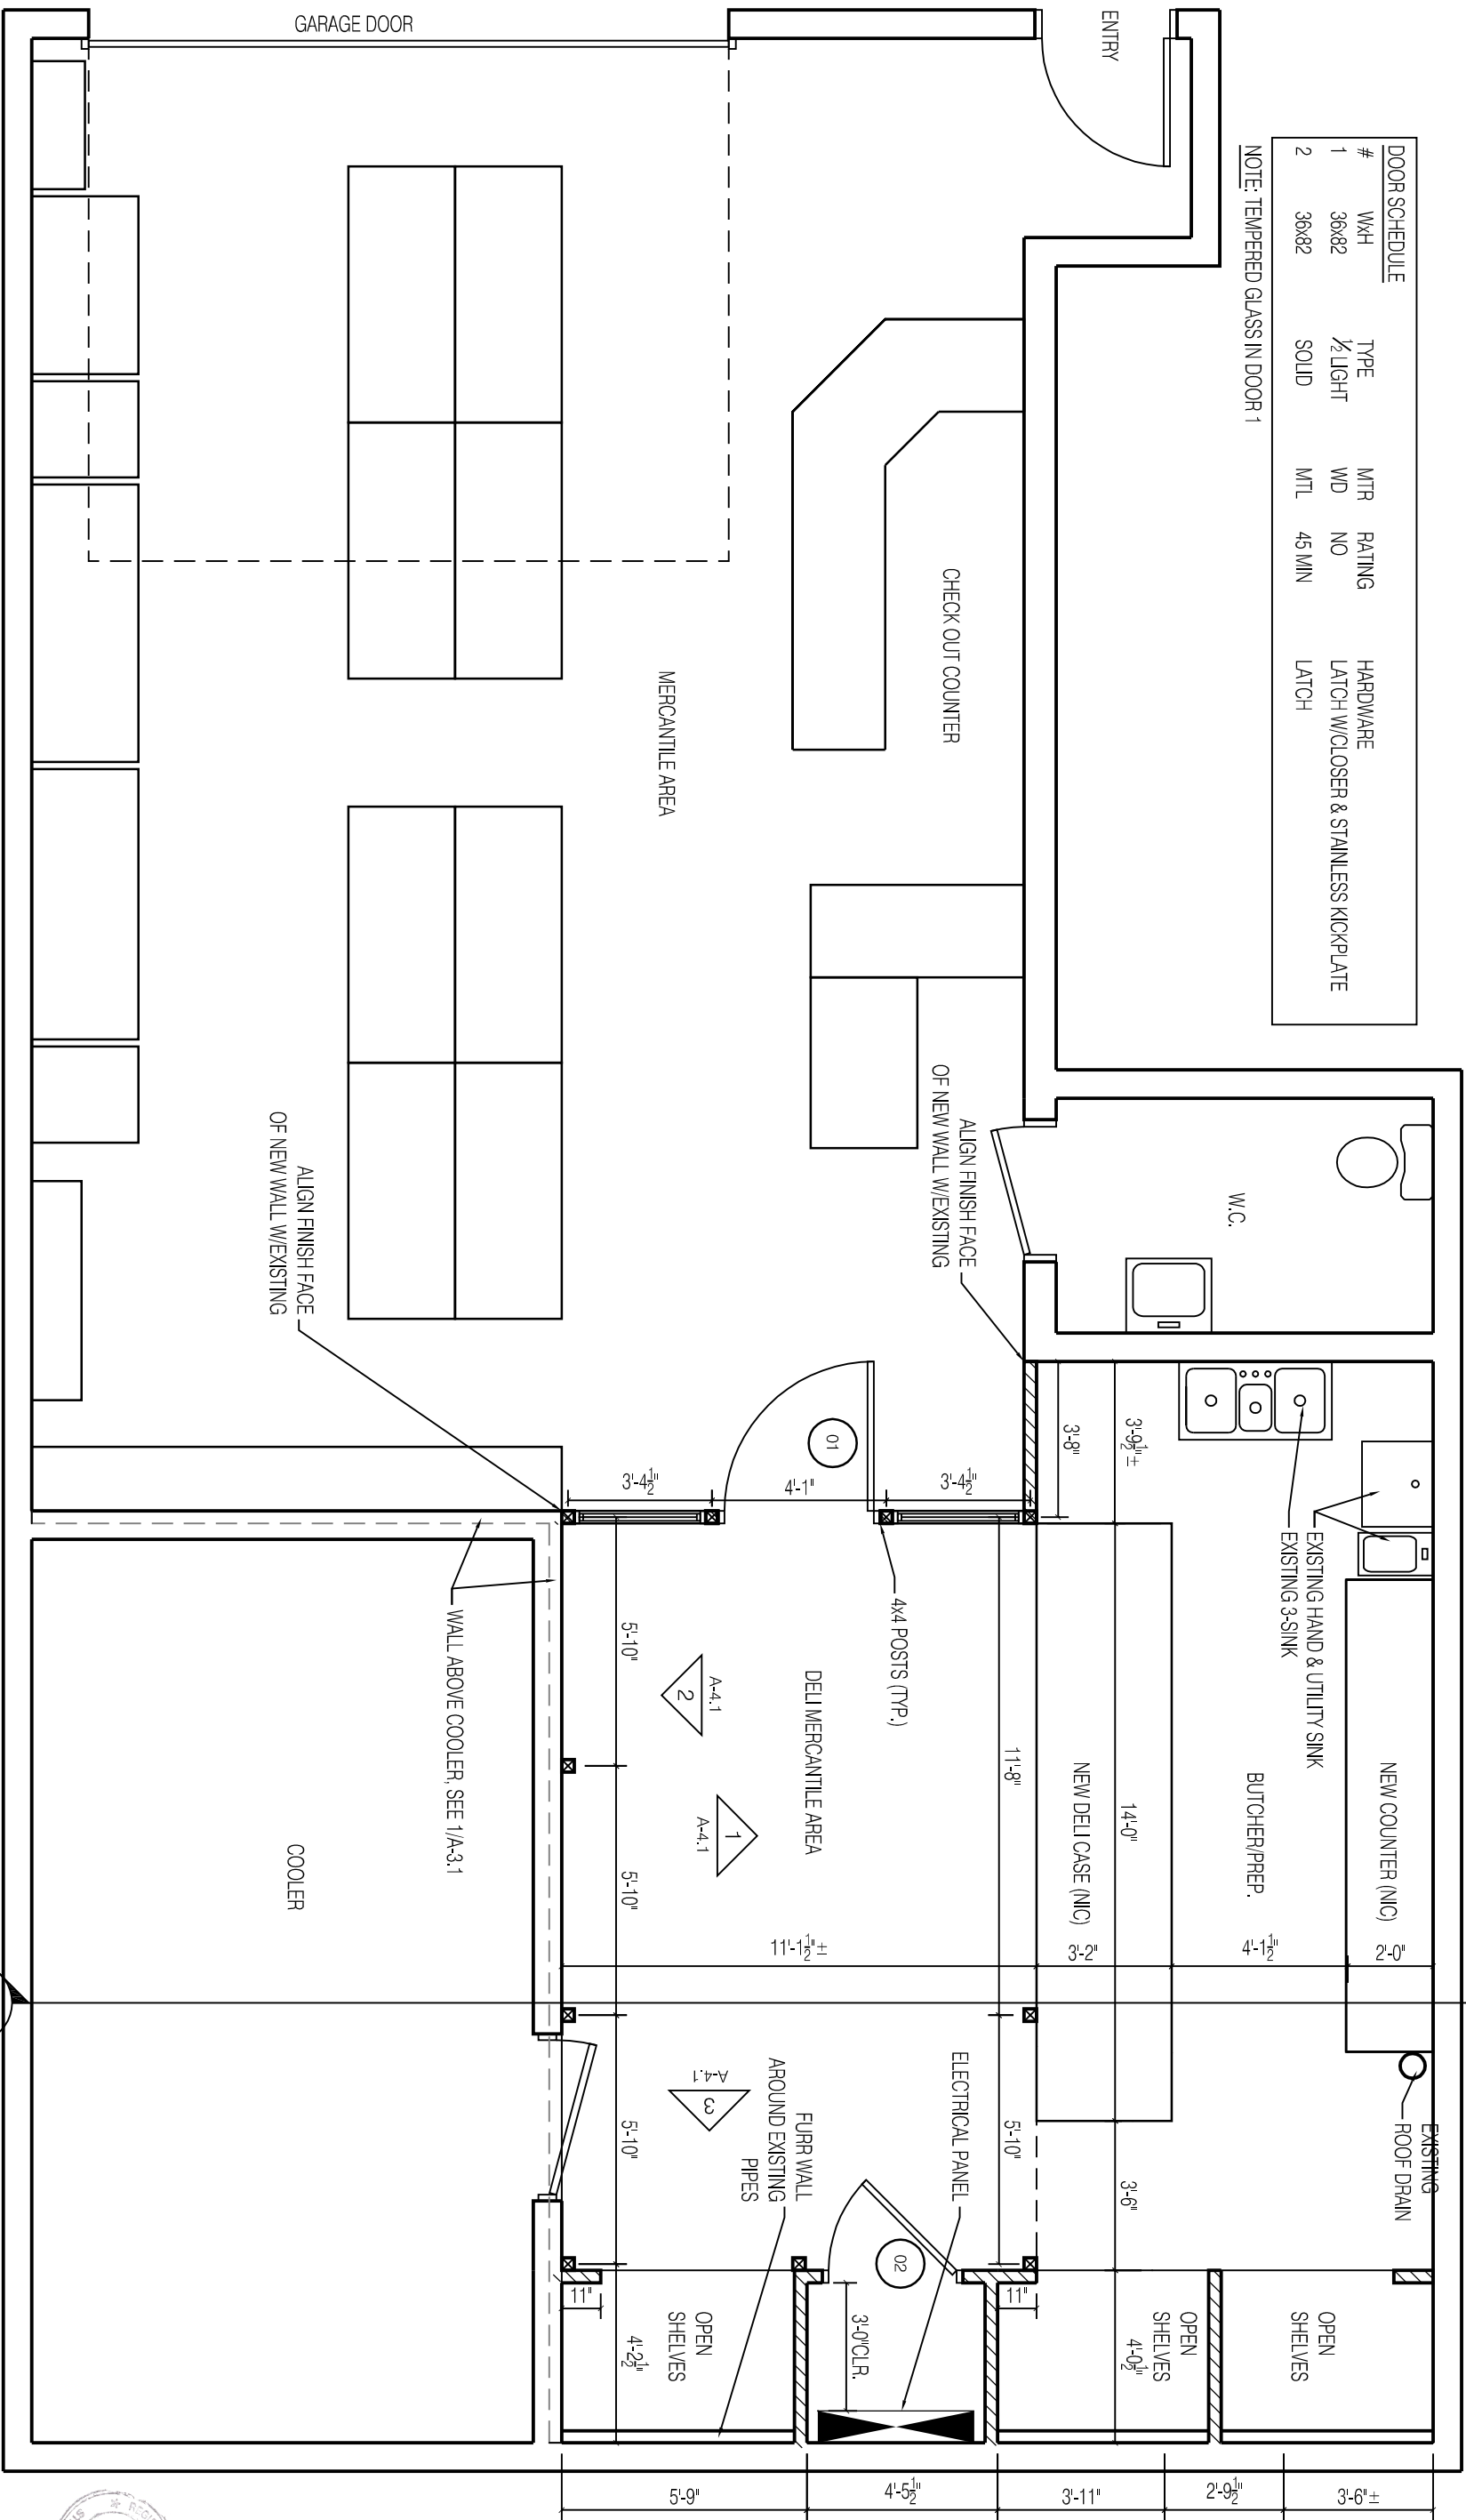

DATE:	5.15.2014
DRAWN BY:	JPH

1 PROPOSED PLAN
1/4" = 1'-0"

PROPOSED FIRST FLOOR PLAN
ROSEMONT MARKET | 5 COMMERCIAL STREET (SPACE B)
SCALE: 1/4" = 1'-0"
N