


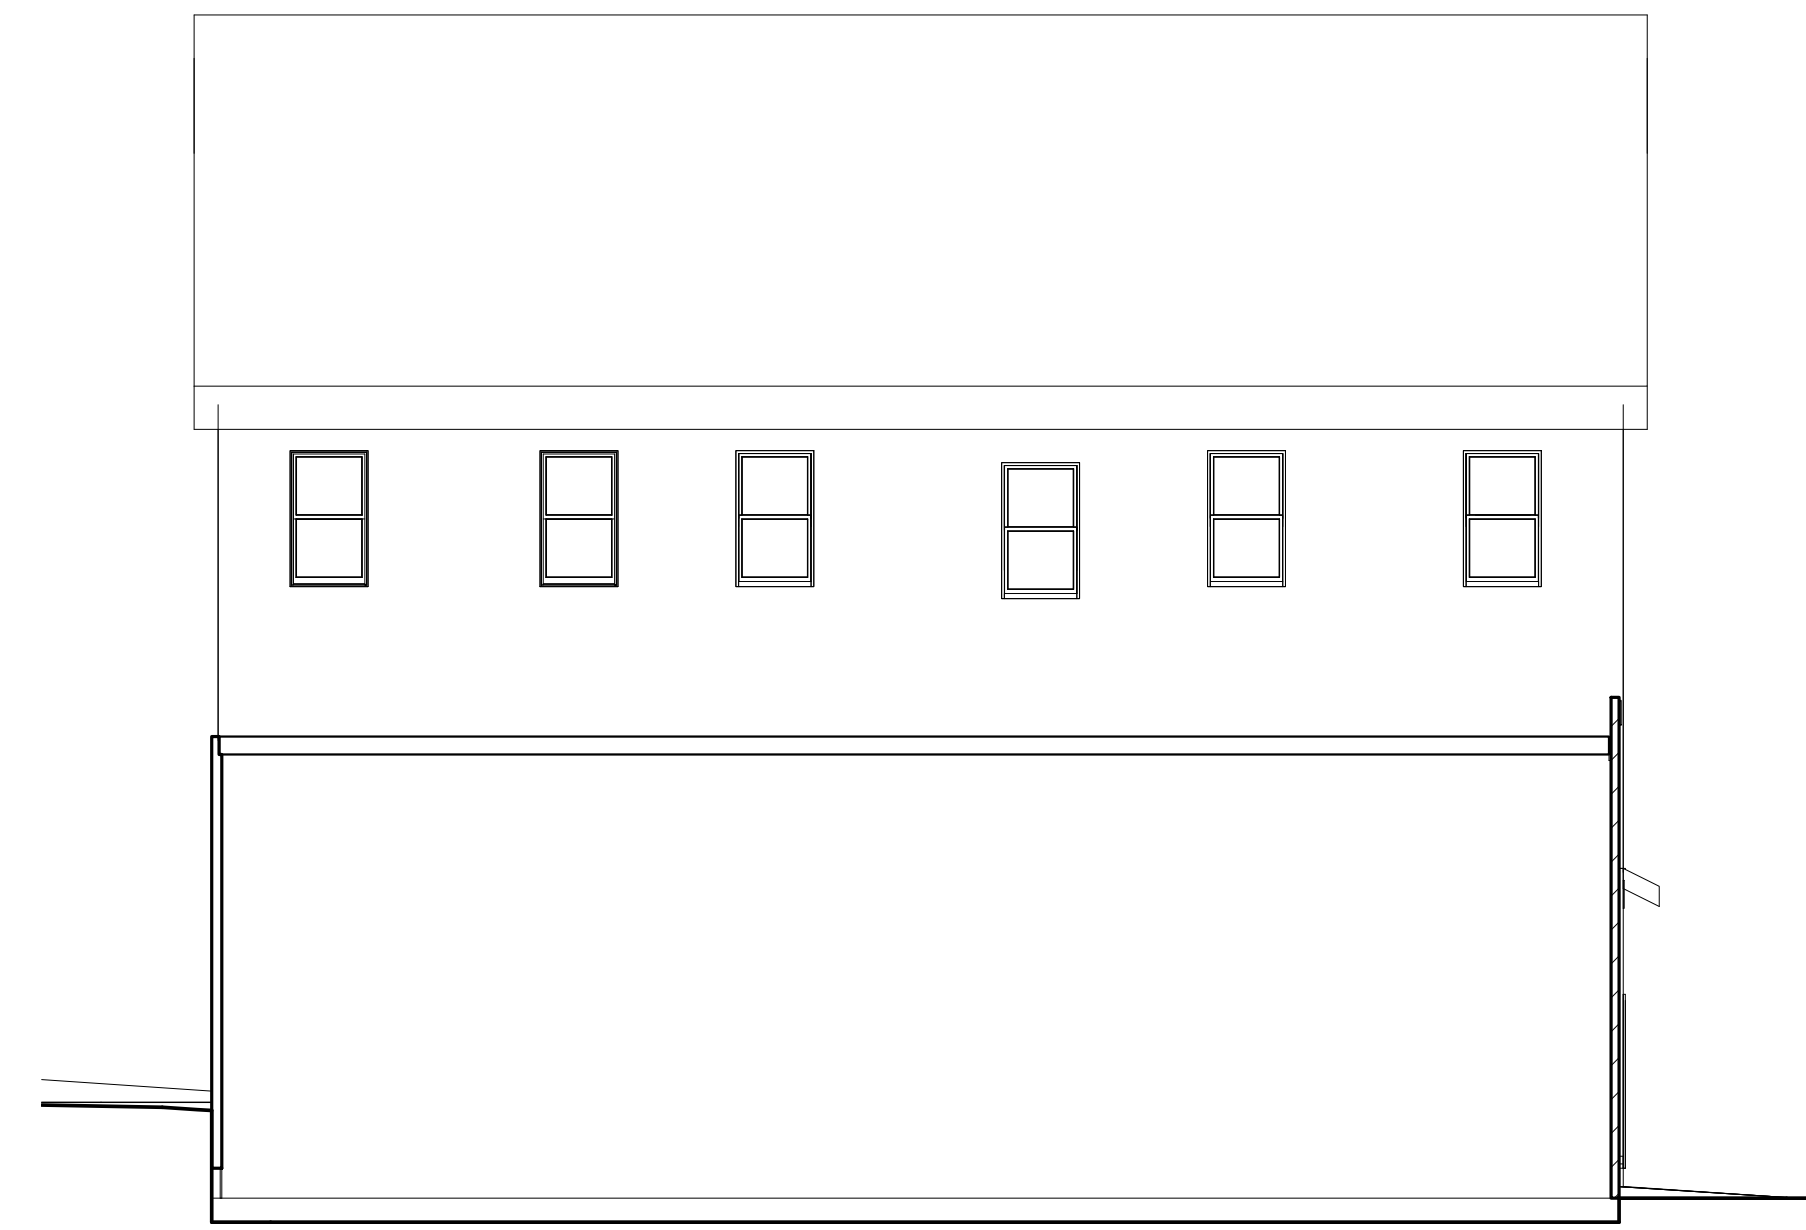

1 | EAST ELEVATION
1/8" = 1'-0"



3 | SOUTH ELEVATION
1/8" = 1'-0"



2 | WEST ELEVATION
1/8" = 1'-0"



4 | NORTH ELEVATION
1/8" = 1'-0"

Prepared For:
Owner

Consultant:

ARCHETYPE
architects
48 Union Wharf Portland, Maine 04101
(207) 772-6022 ARCHETYPE@ARCHETYPEPA.COM

Project:
1 COMMERCIAL STREET
Portland, Maine

Revisions:

Scale:
1/8" = 1'-0"

Date:
1 AUG, 2016

EX ELEVATIONS

A0.02