


154 MIDDLE STREET


SCALE
3/32" = 1'

EXISTING
BARBER SHOP

A1 FLOOR PLAN

SILVER STREET

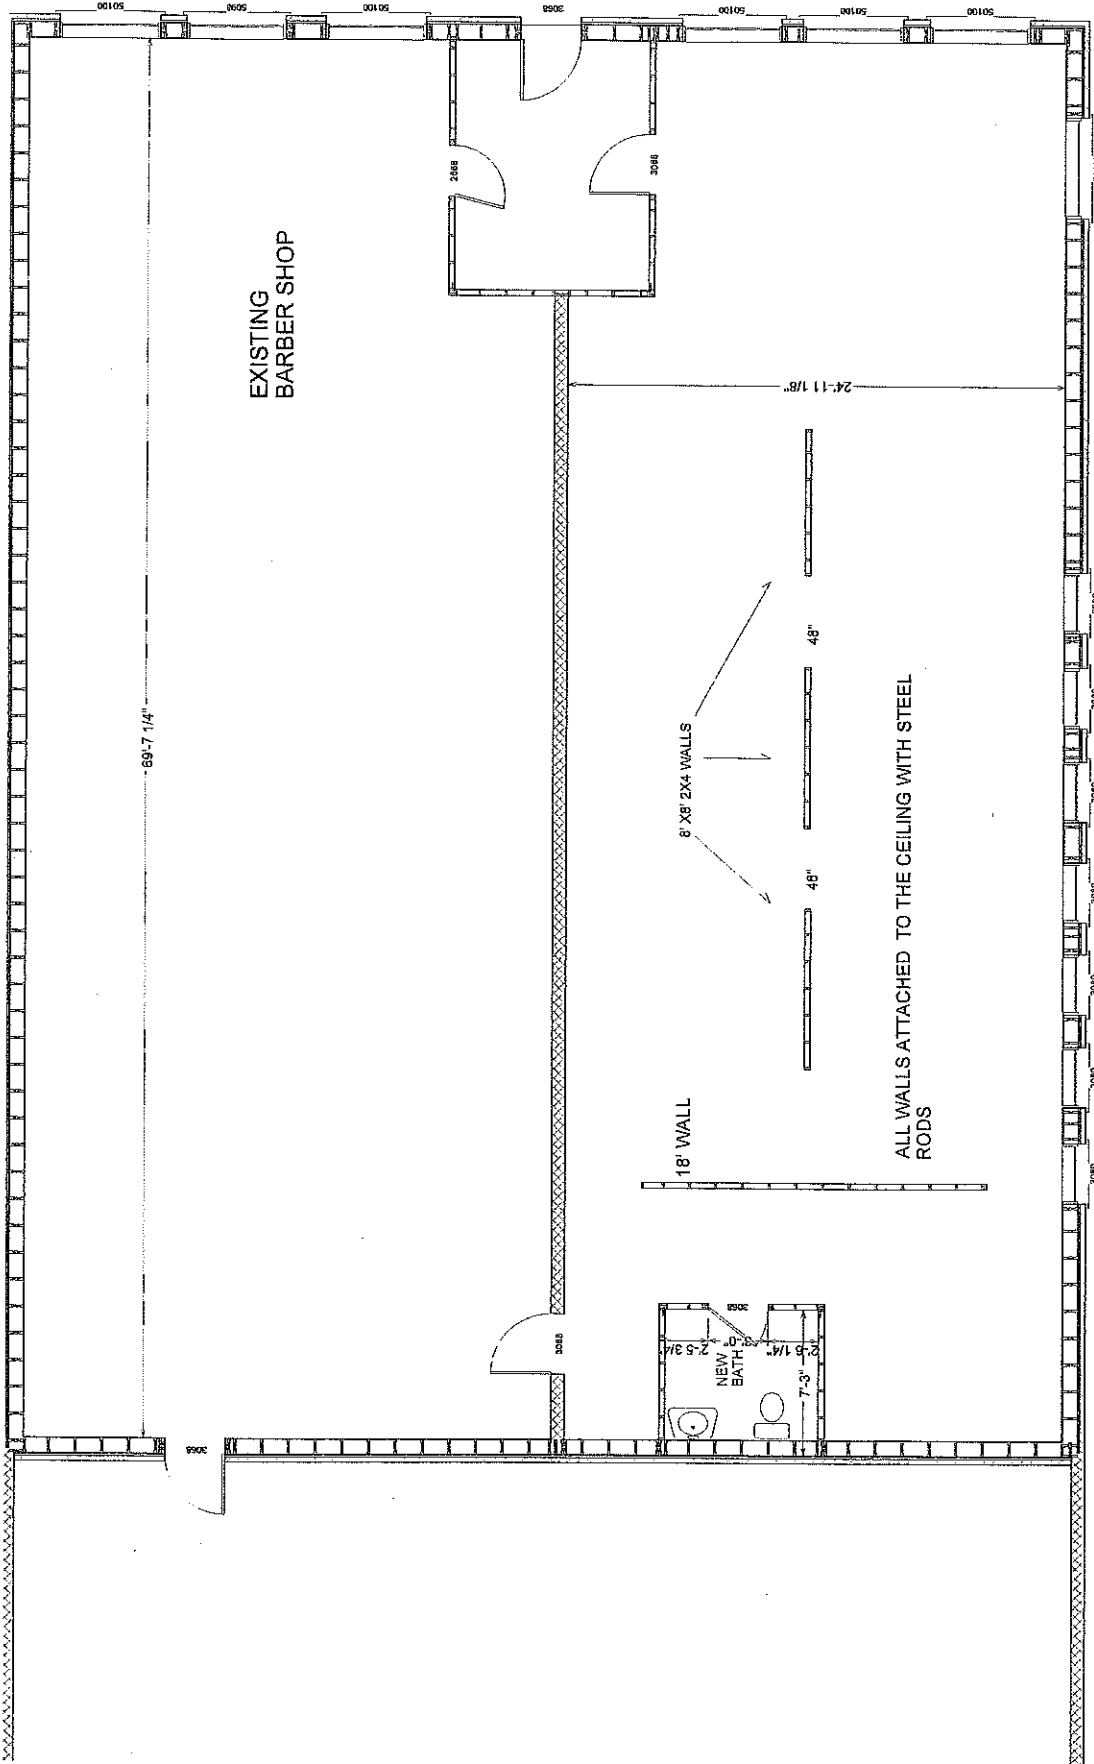

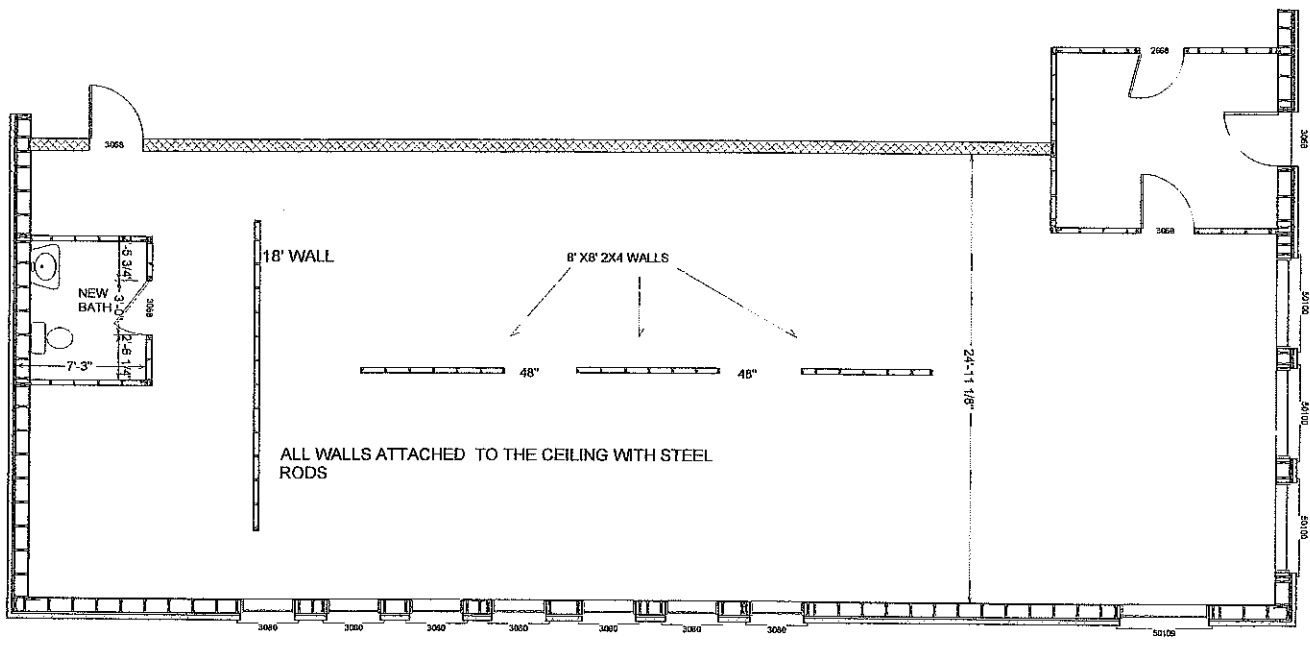

154 MIDDLE STREET

SCALE
3/32" = 1'

SILVER STREET

A1 FLOOR PLAN