



PORT CITY ARCHITECTURE

65 NEWBURY STREET
PORTLAND, ME 04101
207.761.9000



Consultants:

**PERMIT SET
NOT FOR
CONSTRUCTION**

**NEWPORT
DEVELOPMENT
ASSOCIATES**



164 Middle St
Portland, Maine

#	DATE	DESCRIPTION

Date Issued September 9, 2016
Project Number 16201
Drawing Scale AS NOTED

**DEMO
MEZZANINE
FLOOR PLAN**

Drawn By JF CM TS CR
Checked By LAG
D1.3

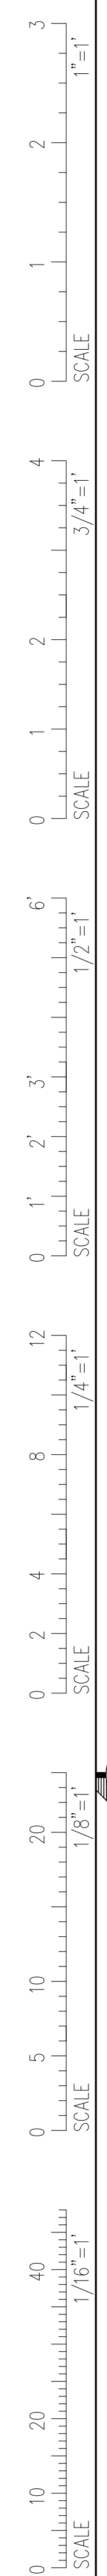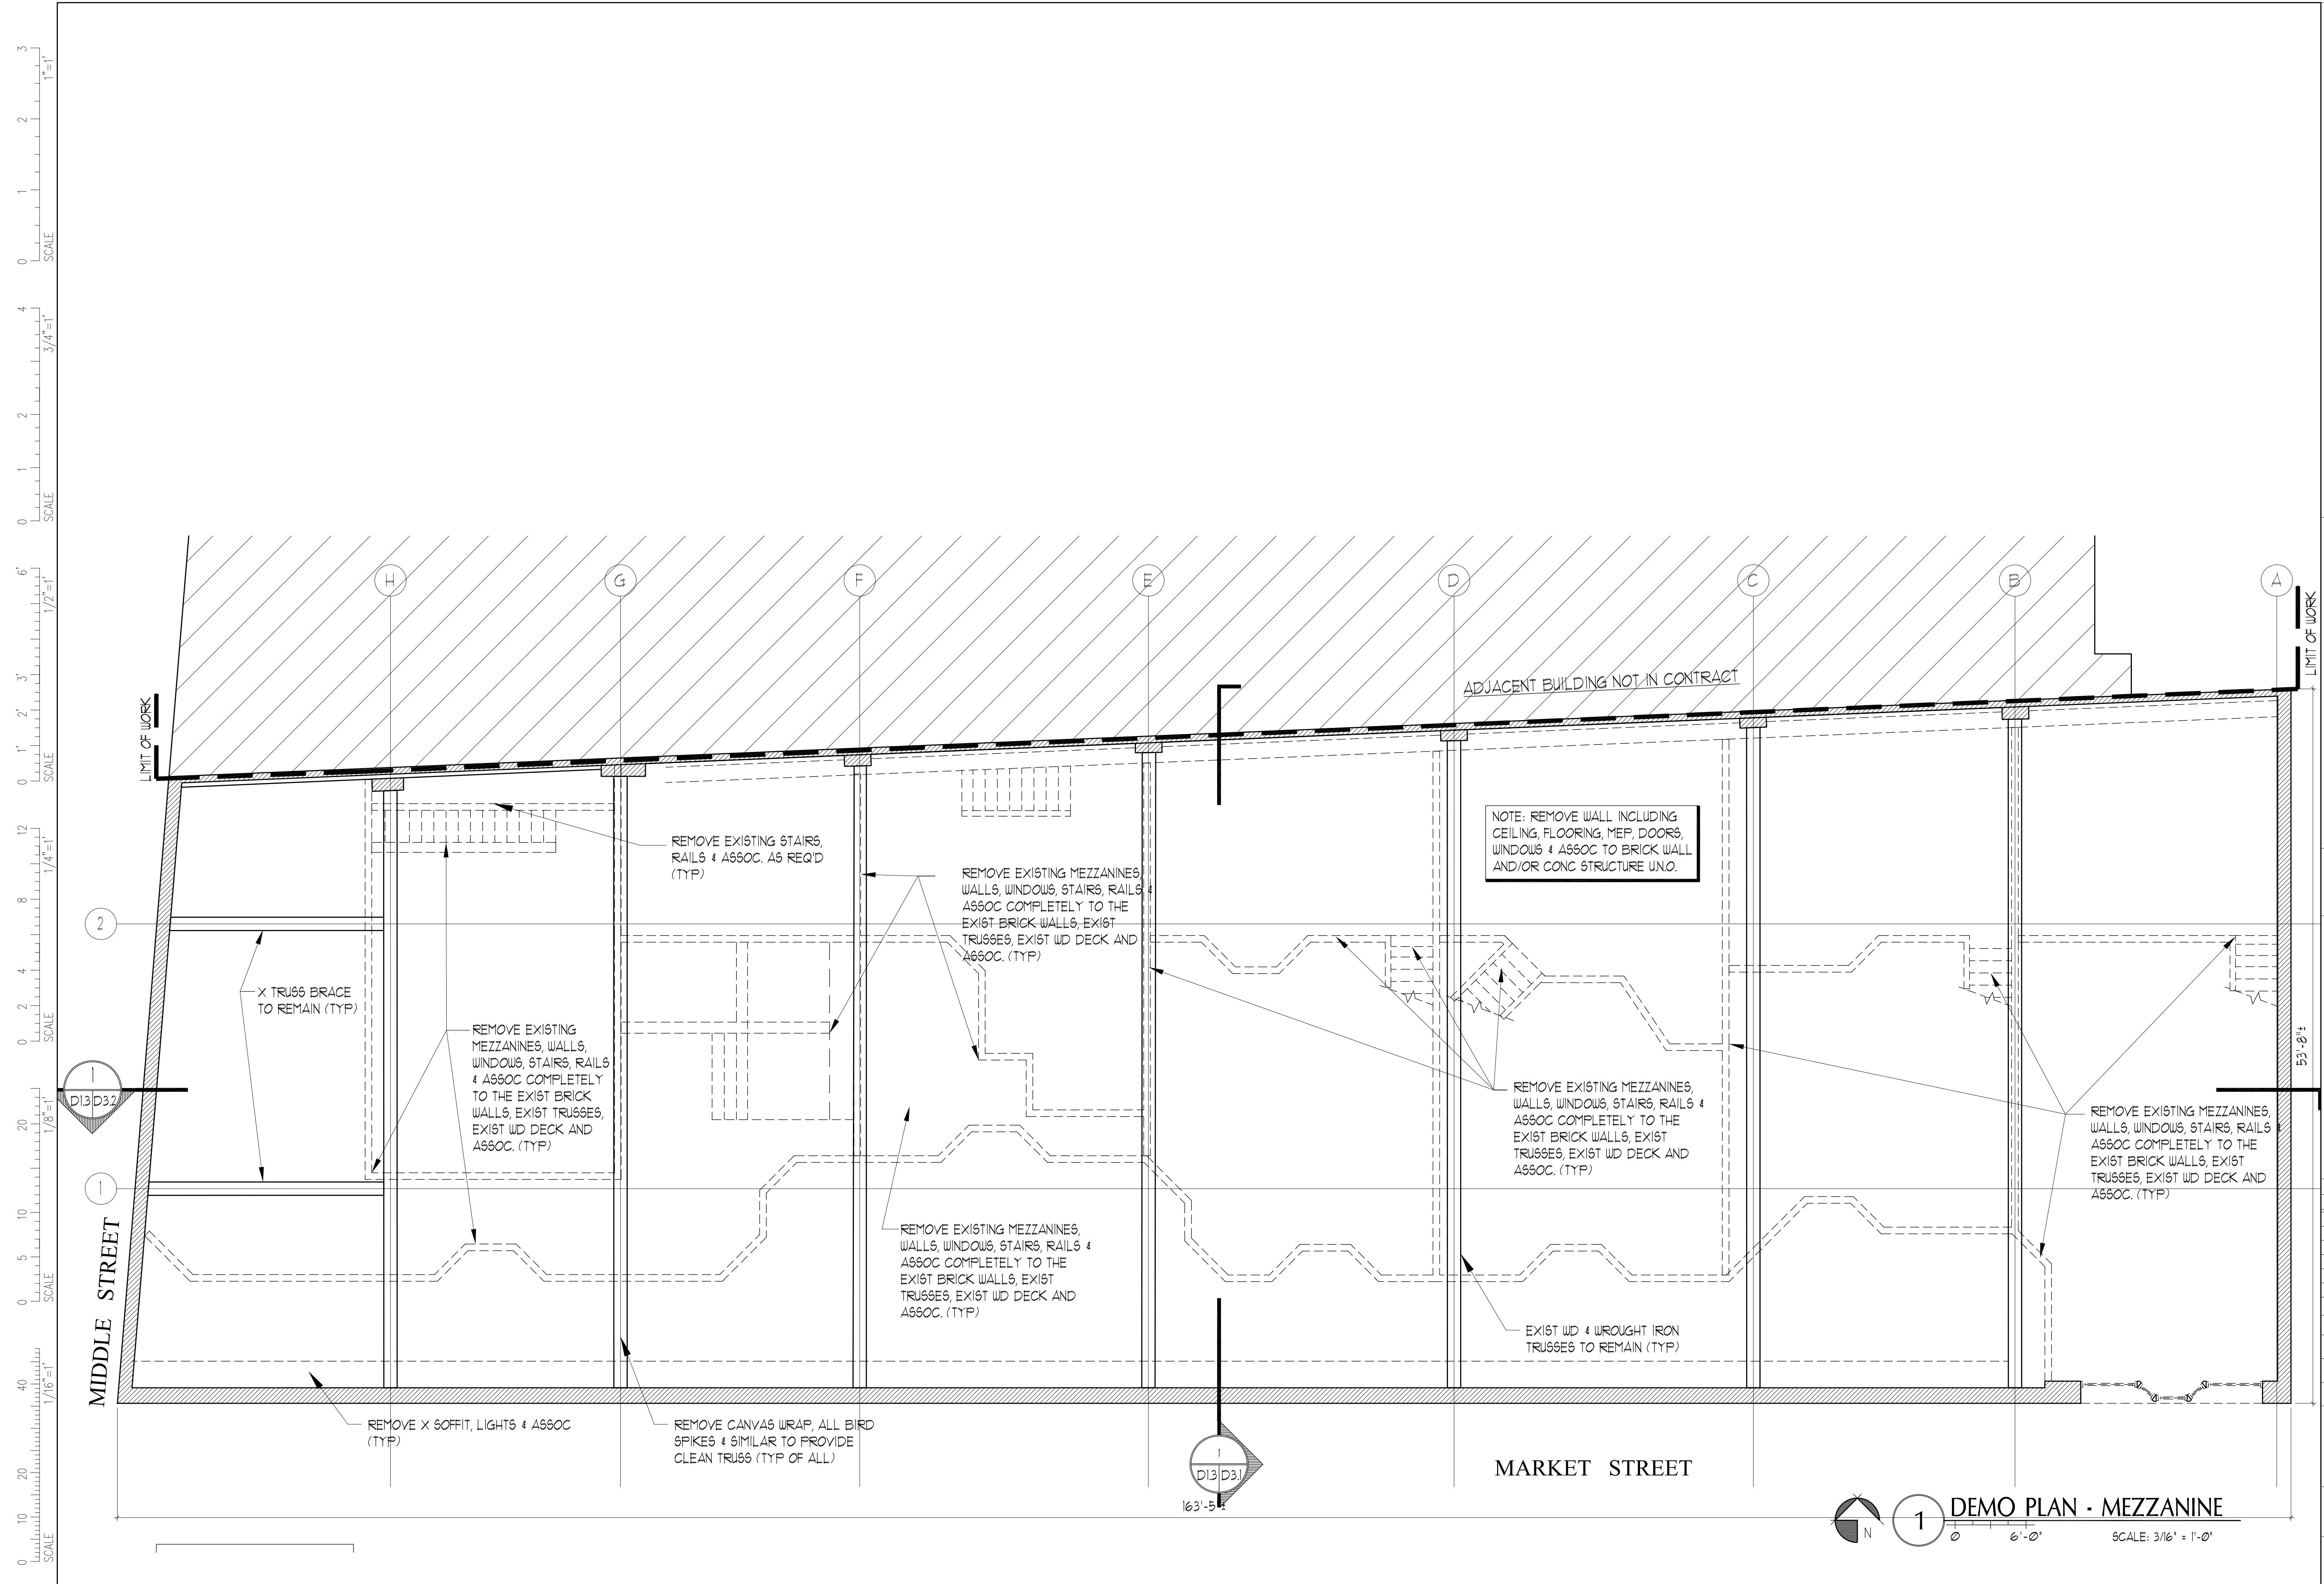

DEMO PLAN - MEZZANINE
SCALE: 3/16" = 1'-0"