



**PORT CITY ARCHITECTURE**

65 NEWBURY STREET  
PORTLAND, ME 04101  
207.761.9000



Consultants:

**PERMIT SET  
NOT FOR  
CONSTRUCTION**

**NEWPORT  
DEVELOPMENT  
ASSOCIATES**

164 Middle St  
Portland, Maine


#	DATE	DESCRIPTION

Date Issued September 9, 2016  
Project Number 16201  
Drawing Scale AS NOTED


**DEMO EXTERIOR  
ELEVATIONS**

Drawn By  
JFP CM  
TS CR  
Checked By  
LAS

**D2.1**

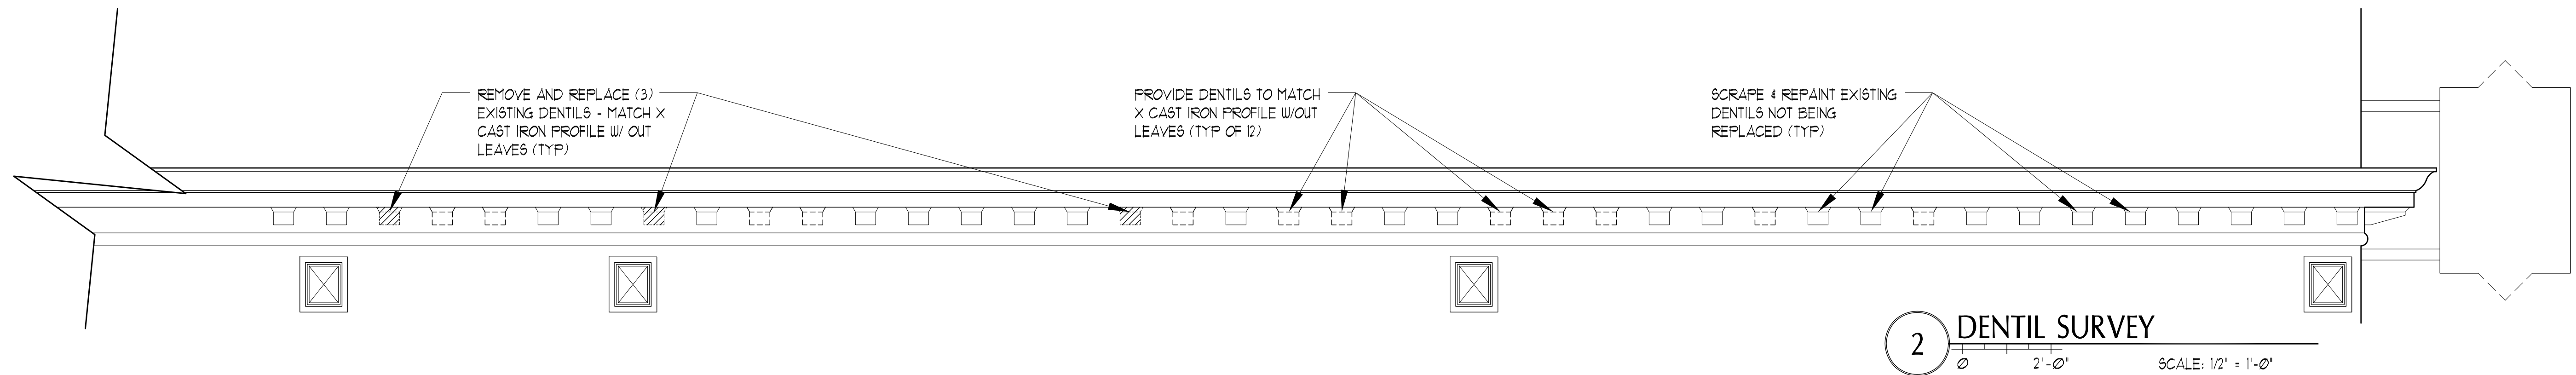

**2 DENTIL SURVEY**  
SCALE: 1/2" = 1'-0"

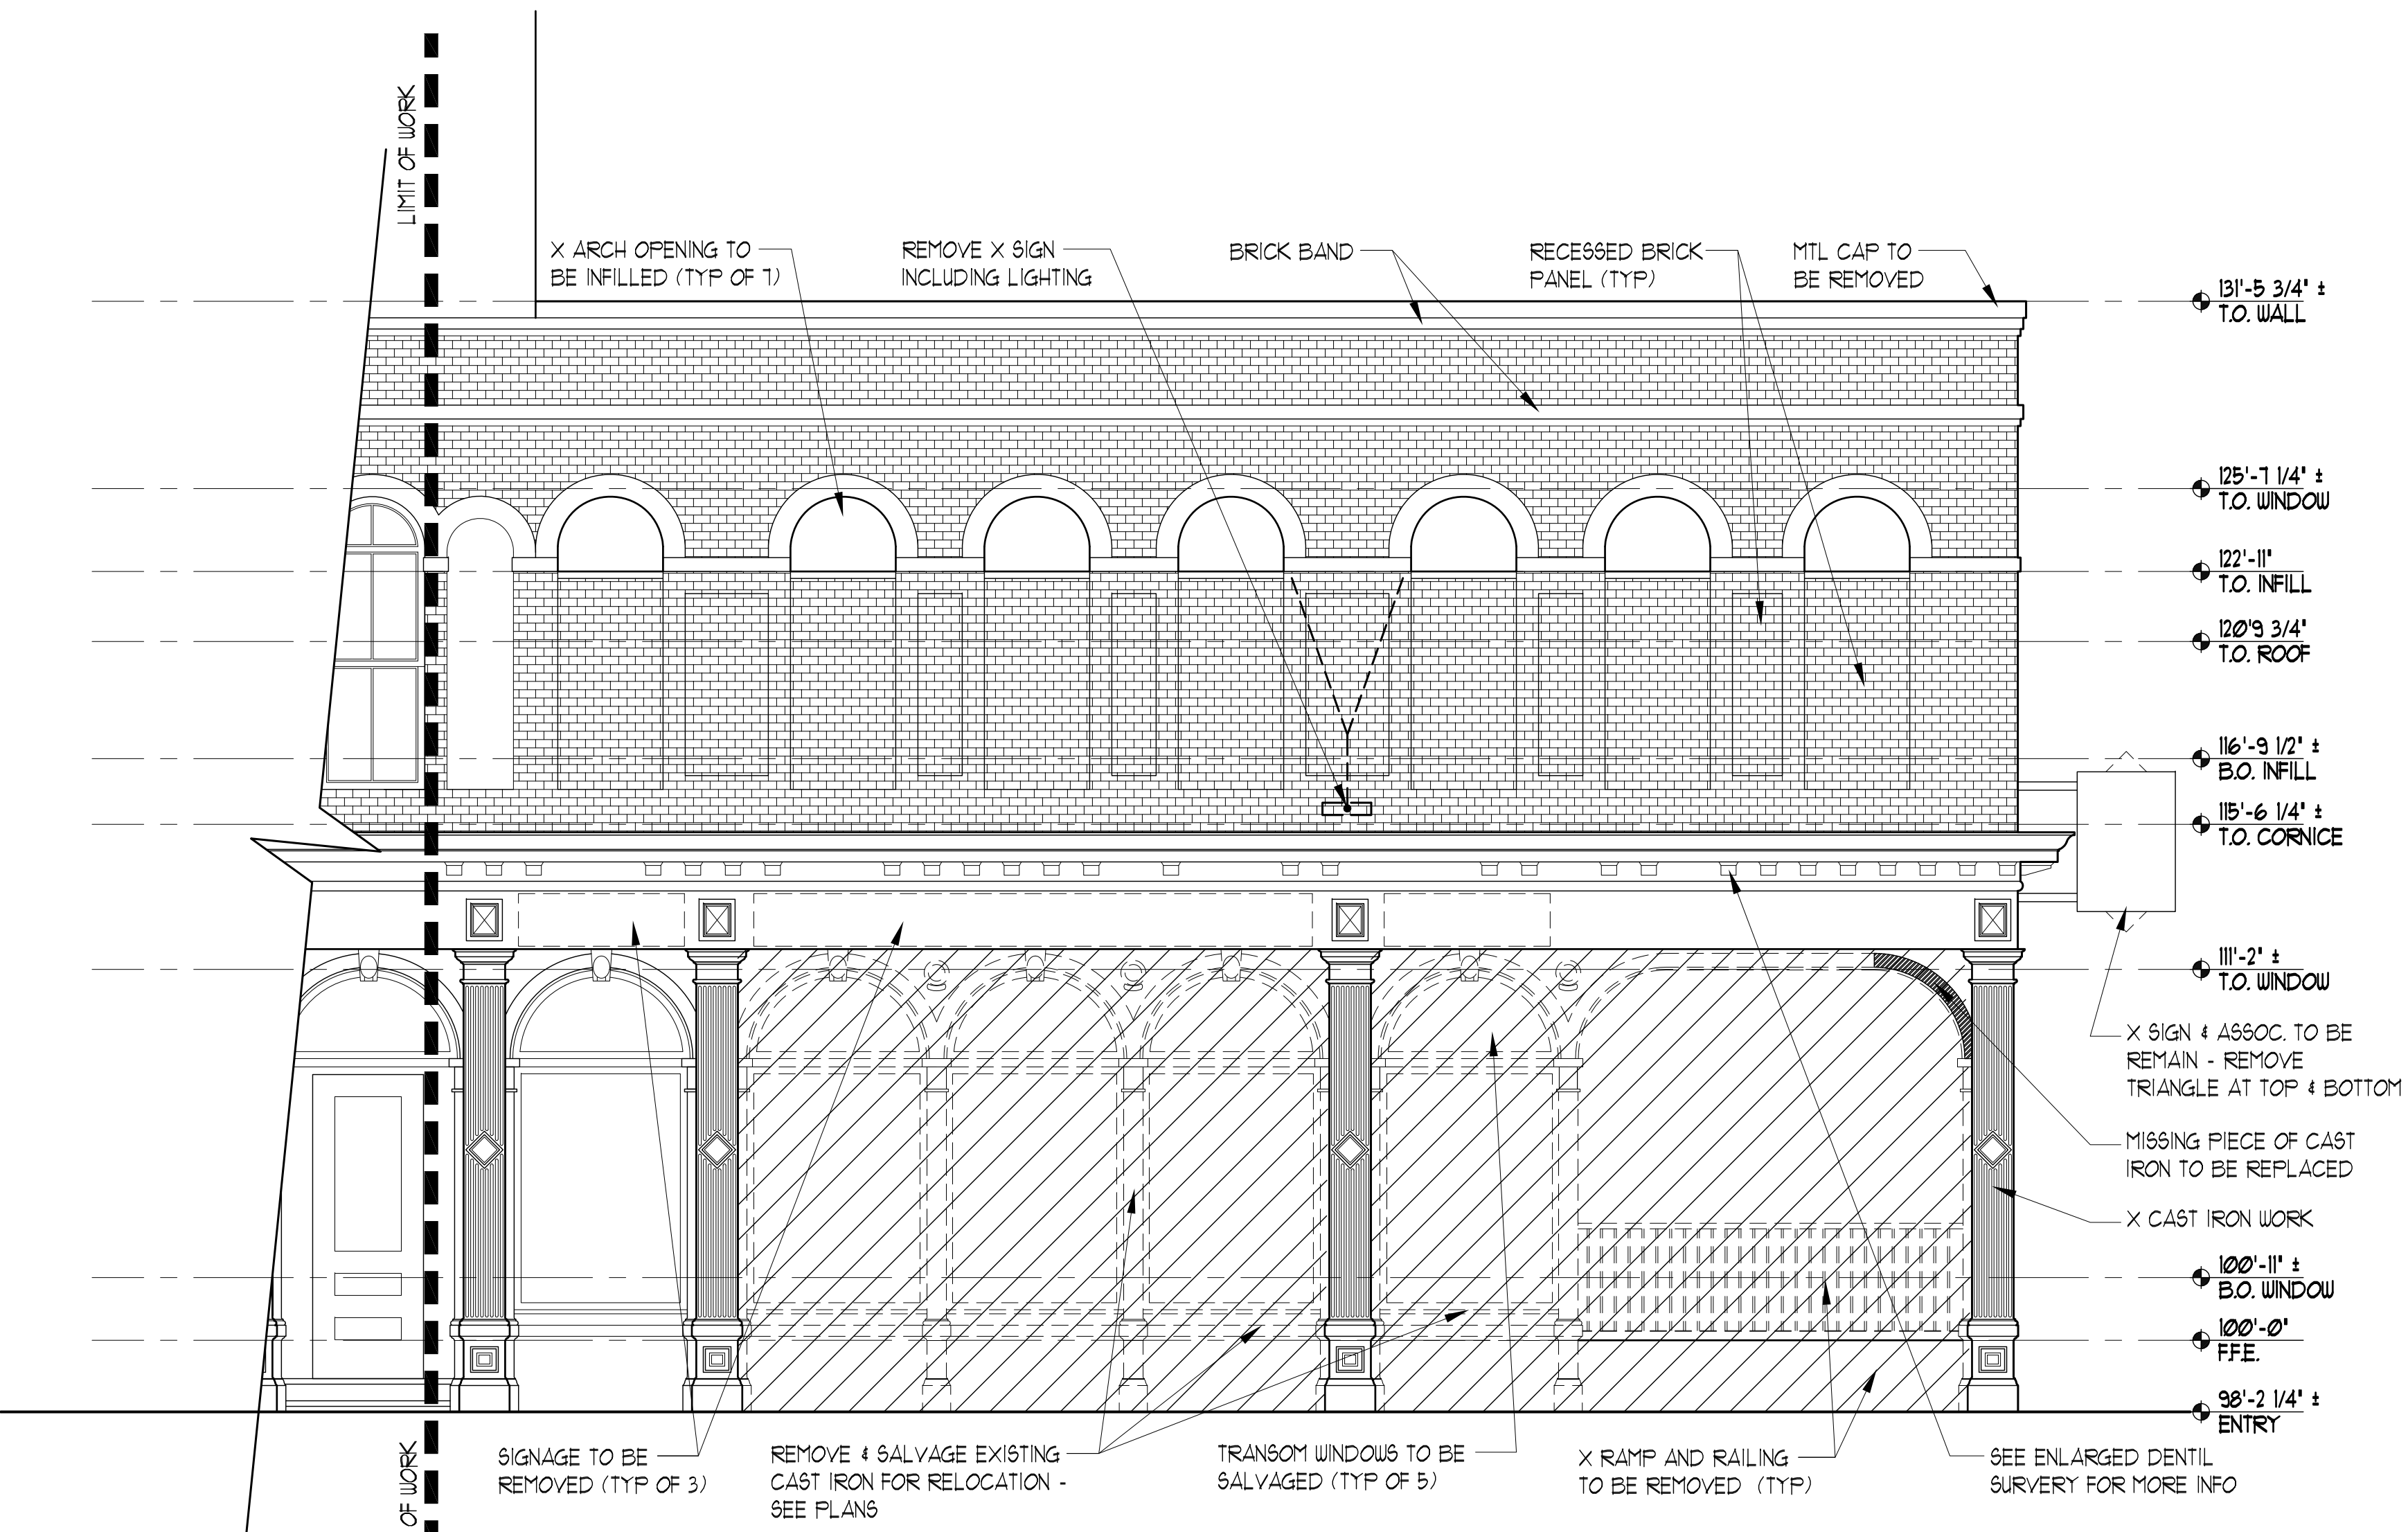

**1 MIDDLE ST EXTERIOR ELEVATION**  
SCALE: 1/4" = 1'-0"

3  
2  
1  
0  
SCALE  
1" = 1'

4  
3  
2  
1  
0  
SCALE  
3/4" = 1'

6  
5  
4  
3  
2  
1  
0  
SCALE  
1/2" = 1'

12  
11  
10  
9  
8  
7  
6  
5  
4  
3  
2  
1  
0  
SCALE  
1/4" = 1'

20  
18  
16  
14  
12  
10  
8  
6  
4  
2  
0  
SCALE  
1/8" = 1'

40  
38  
36  
34  
32  
30  
28  
26  
24  
22  
20  
18  
16  
14  
12  
10  
8  
6  
4  
2  
0  
SCALE  
1/16" = 1'