



PORT CITY ARCHITECTURE

65 NEWBURY STREET
PORTLAND, ME 04101
207.761.9000



Consultants:

**PERMIT SET
NOT FOR
CONSTRUCTION**

**NEWPORT
DEVELOPMENT
ASSOCIATES**

164 Middle St
Portland, Maine

#	DATE	DESCRIPTION

Date Issued September 9, 2016



Project Number 16201

Drawing Scale AS NOTED

**DEMO EXTERIOR
ELEVATIONS**

Drawn By
JFP CM
TSC CR
Checked By
LAS

D2.3

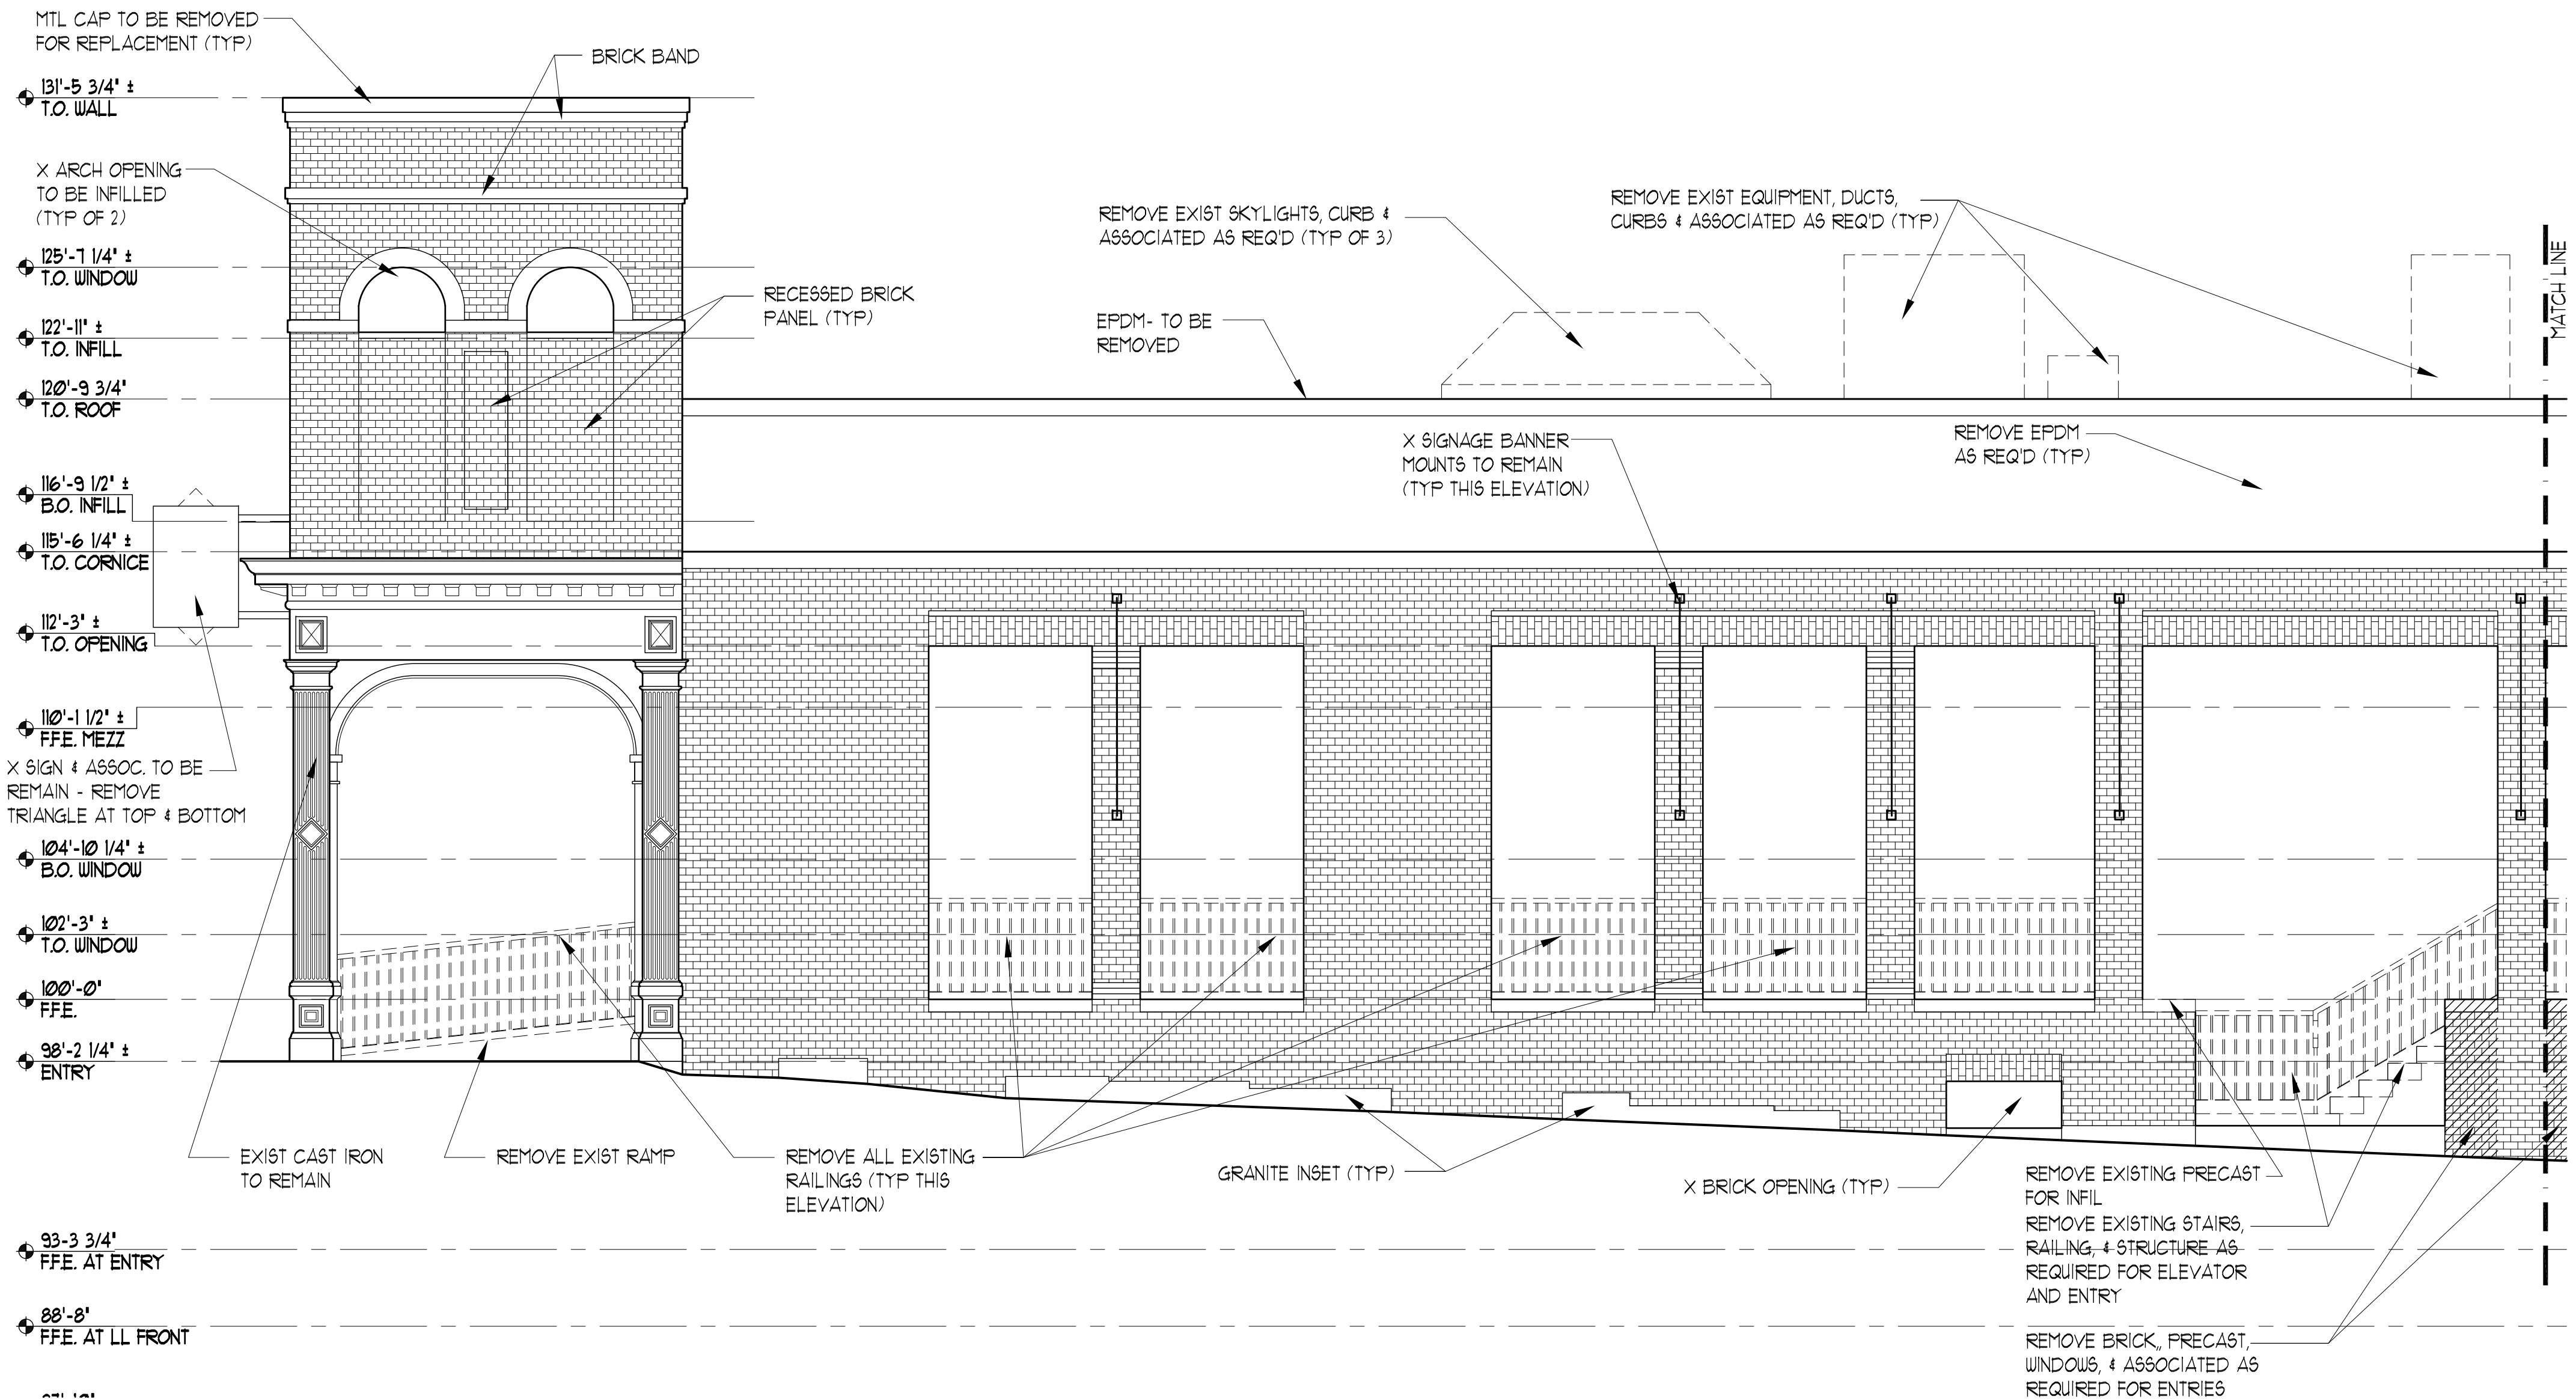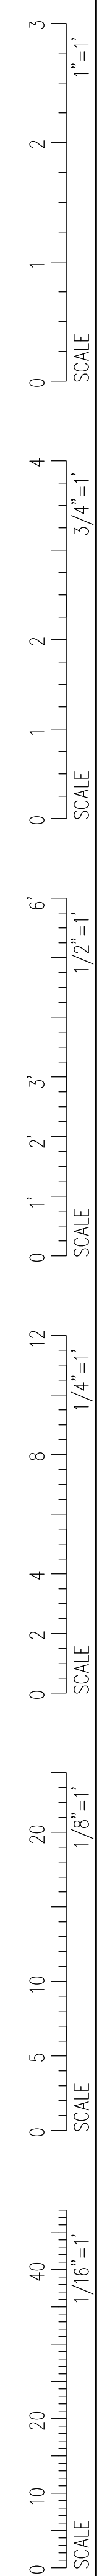

1 MARKET ST EXTERIOR ELEVATION
SCALE: 1/4" = 1'-0"