



PORT CITY ARCHITECTURE

65 NEWBURY STREET
PORTLAND, ME 04101
207.761.9000



Consultants:

**PERMIT SET
NOT FOR
CONSTRUCTION**

**NEWPORT
DEVELOPMENT
ASSOCIATES**

164 Middle St
Portland, Maine



#	DATE	DESCRIPTION

Date Issued September 9, 2016
 Project Number 16201
 Drawing Scale AS NOTED

DEMO EXTERIOR ELEVATIONS

Drawn By JFP CM
 TS CR
 Checked By LAS

D2.4

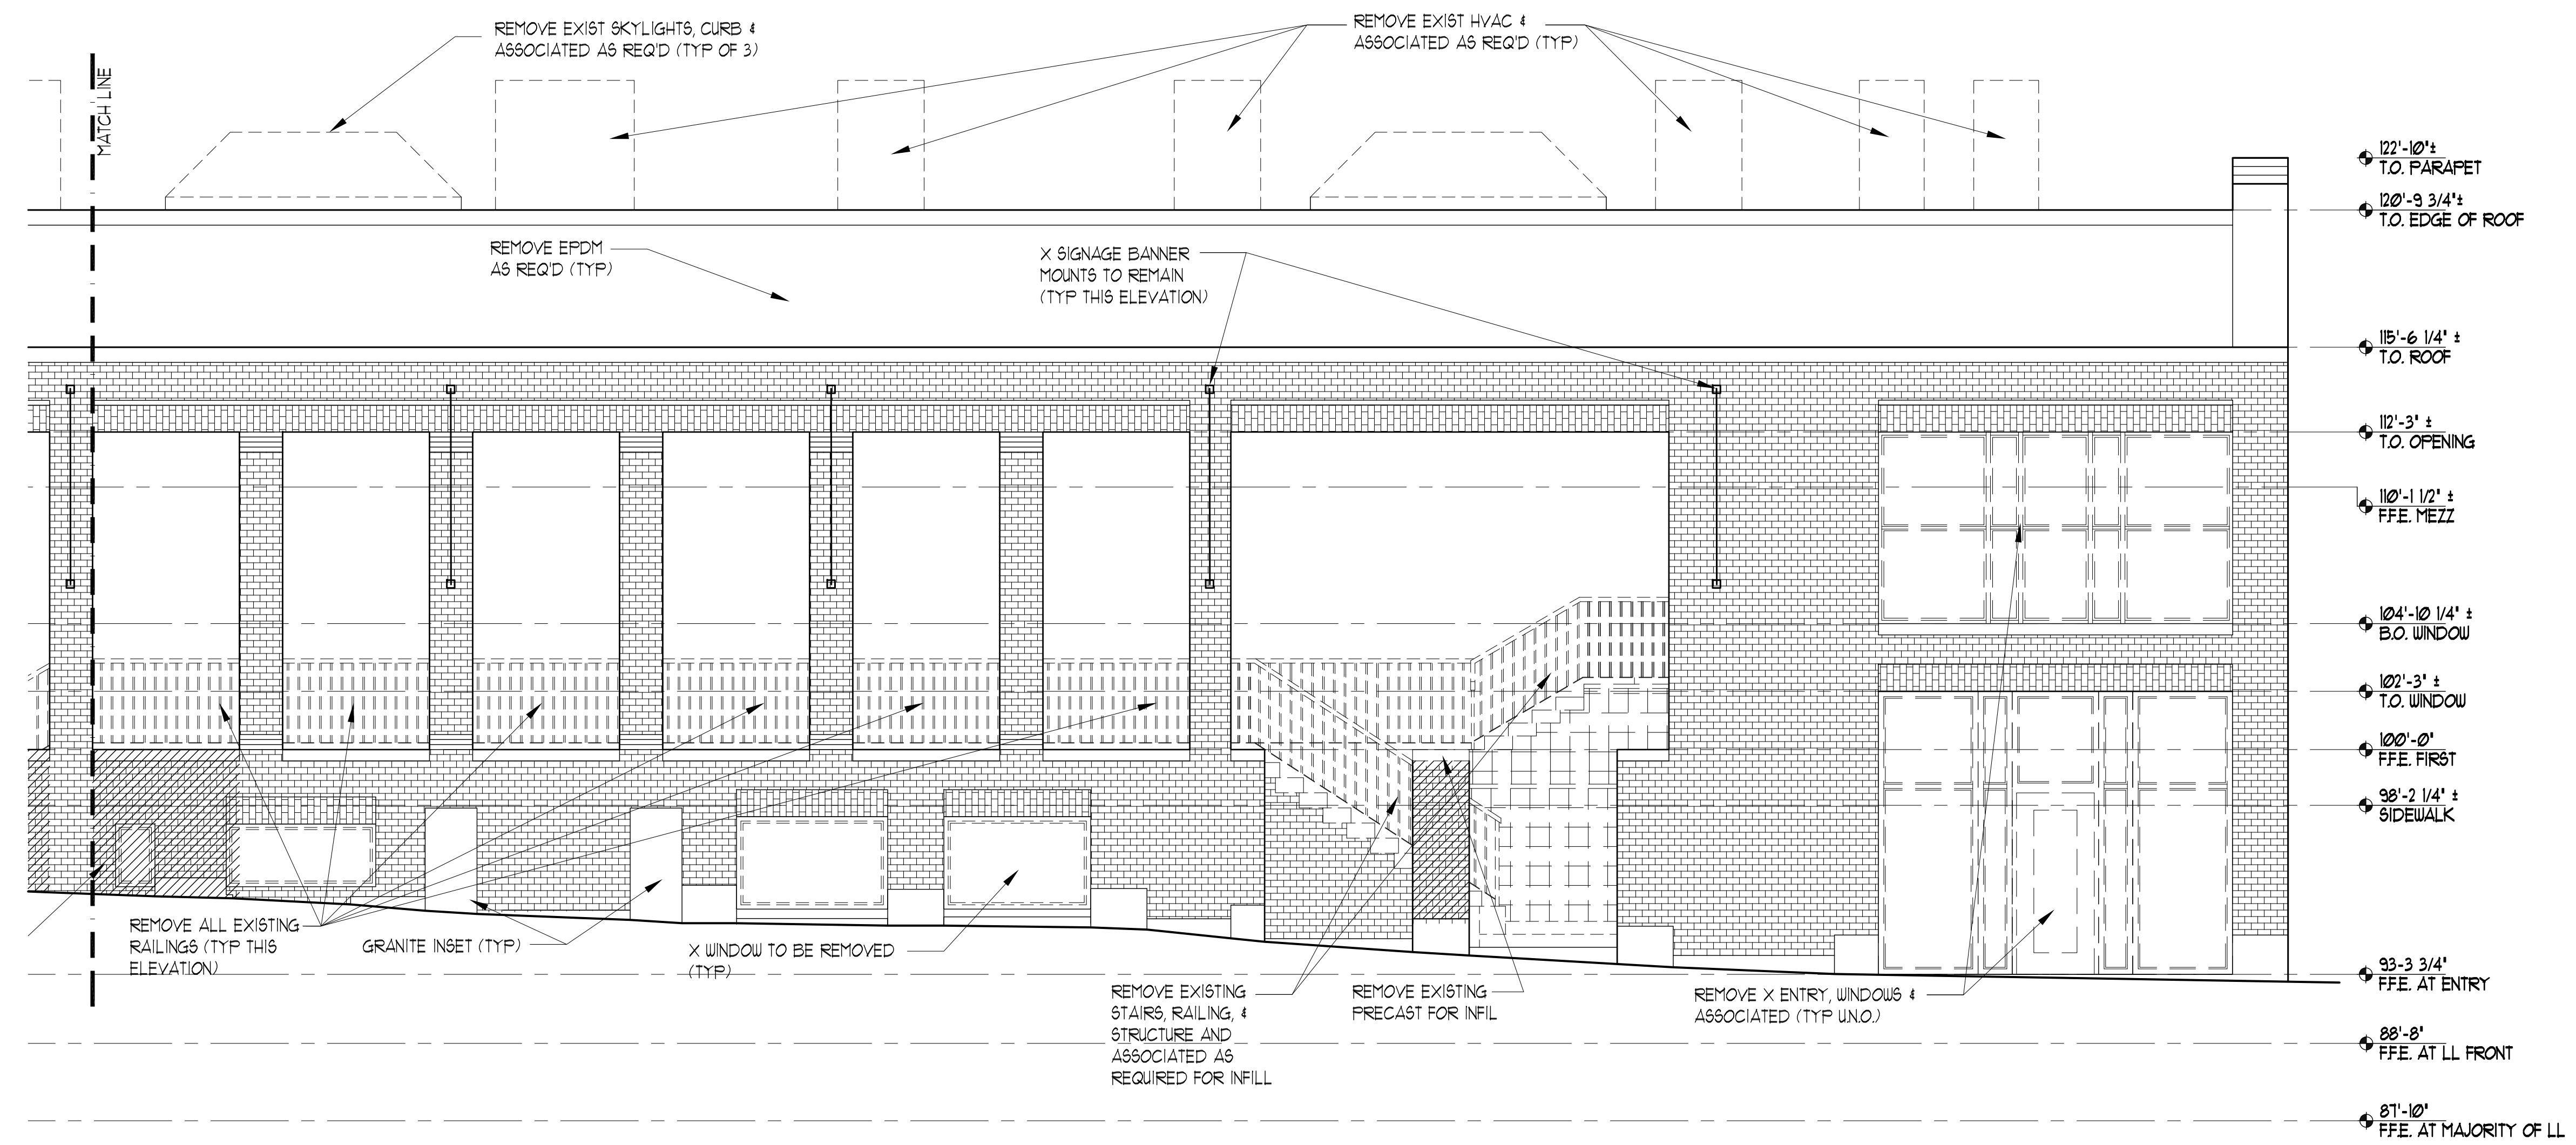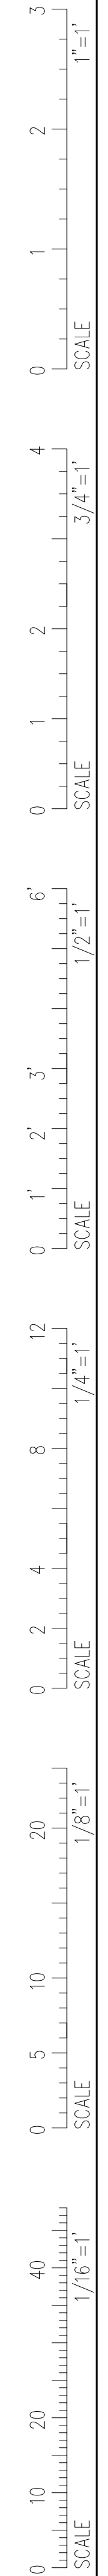

1 MARKET ST EXTERIOR ELEVATION
 SCALE: 1/4" = 1'-0"