




PORT CITY ARCHITECTURE

65 NEWBURY STREET
PORTLAND, ME 04101
207.761.9000

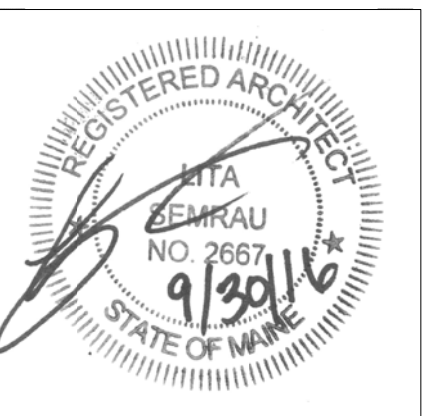

Consultants:

PARAPET & ROOF PERMIT SET

NEWPORT DEVELOPMENT ASSOCIATES

164 Middle St
Portland, Maine


#	DATE	DESCRIPTION

Date Issued September 30, 2016
 Project Number 16201
 Drawing Scale AS NOTED

LOWER LEVEL FLOOR PLAN

Drawn By J.P. CM
 TS. CR
 Checked By LAS

A1.1

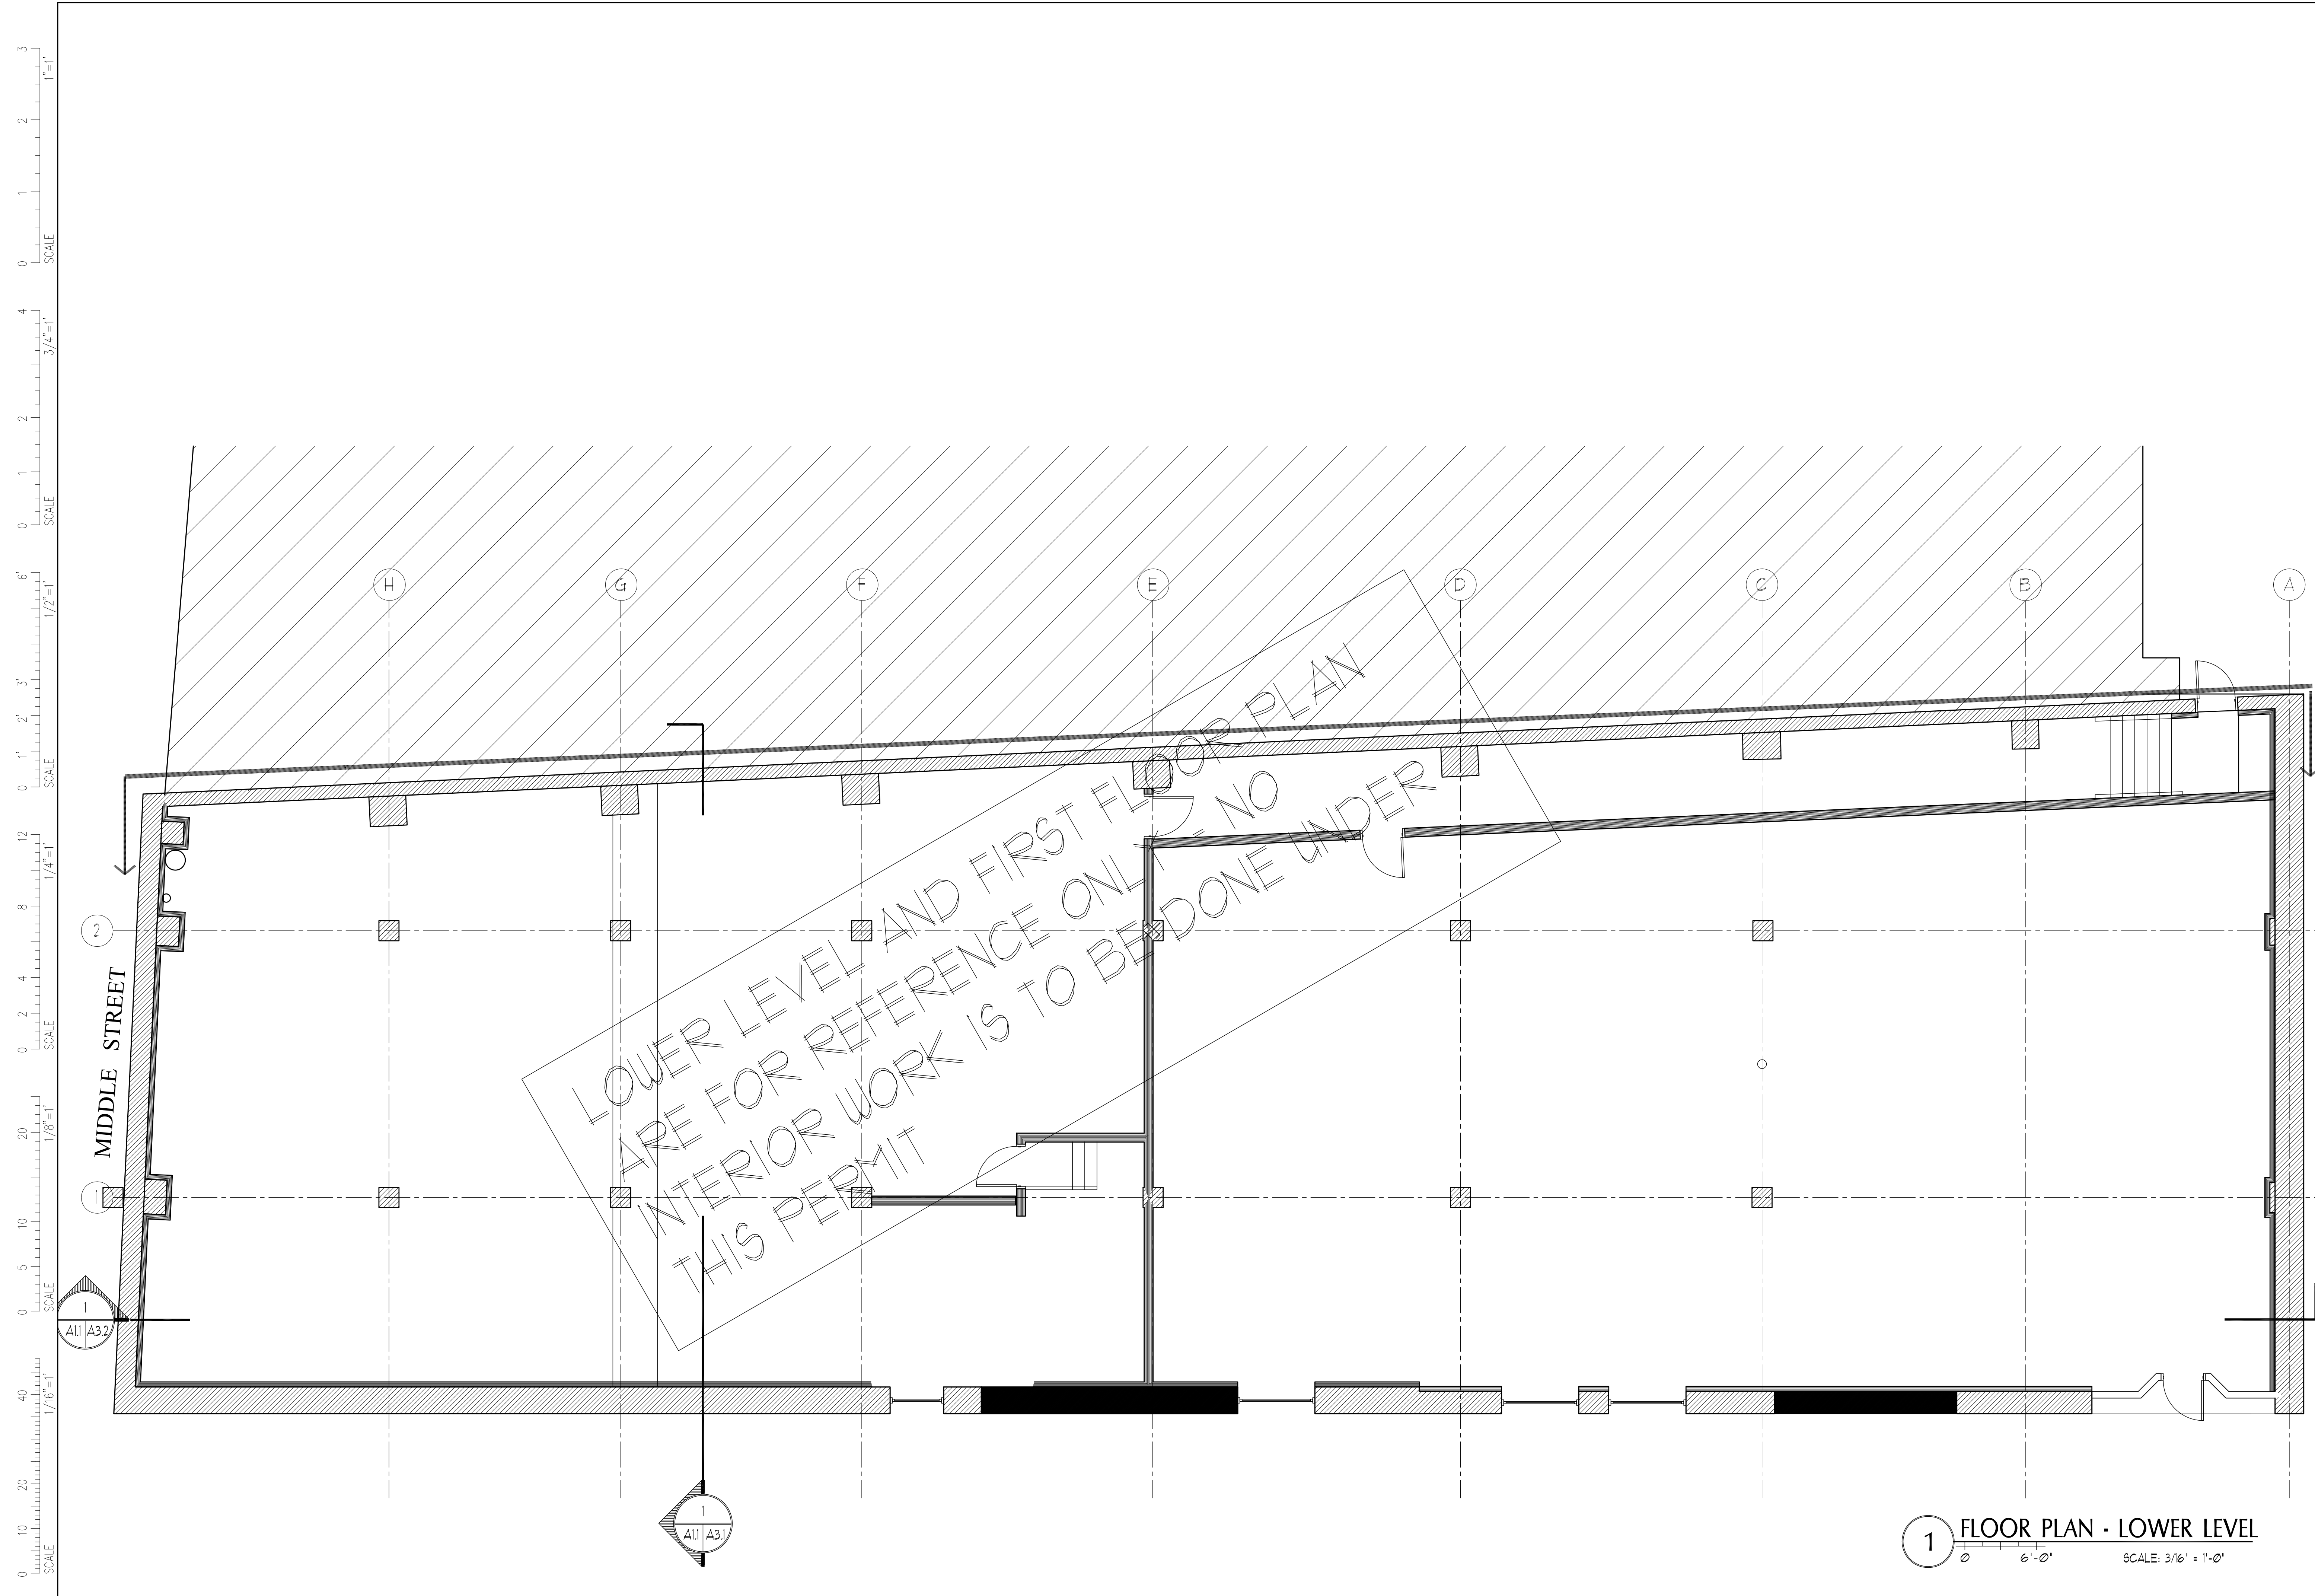

1 FLOOR PLAN - LOWER LEVEL
 SCALE: 3/16" = 1'-0"

Vertical scale bars on the left side:
 - 0 to 3 (1" = 1")
 - 0 to 4 (3/4" = 1")
 - 0 to 6 (1/2" = 1")
 - 0 to 12 (1/4" = 1")
 - 0 to 20 (1/8" = 1")
 - 0 to 40 (1/16" = 1")