




PORT CITY ARCHITECTURE

65 NEWBURY STREET
PORTLAND, ME 04101
207.761.9000

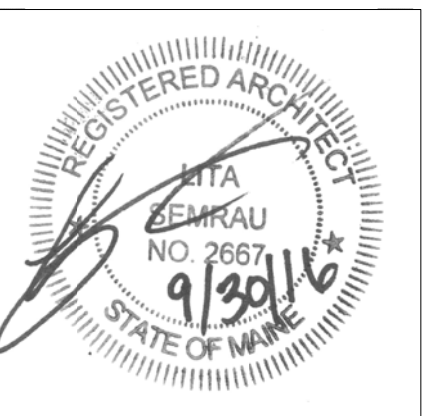

Consultants:

PARAPET & ROOF PERMIT SET

NEWPORT DEVELOPMENT ASSOCIATES

164 Middle St
Portland, Maine



#	DATE	DESCRIPTION

Date Issued September 30, 2016
 Project Number 16201
 Drawing Scale AS NOTED

ROOF PLAN

Drawn By
J.P. C.M.
T.S. CR
Checked By
LAS

A1.3

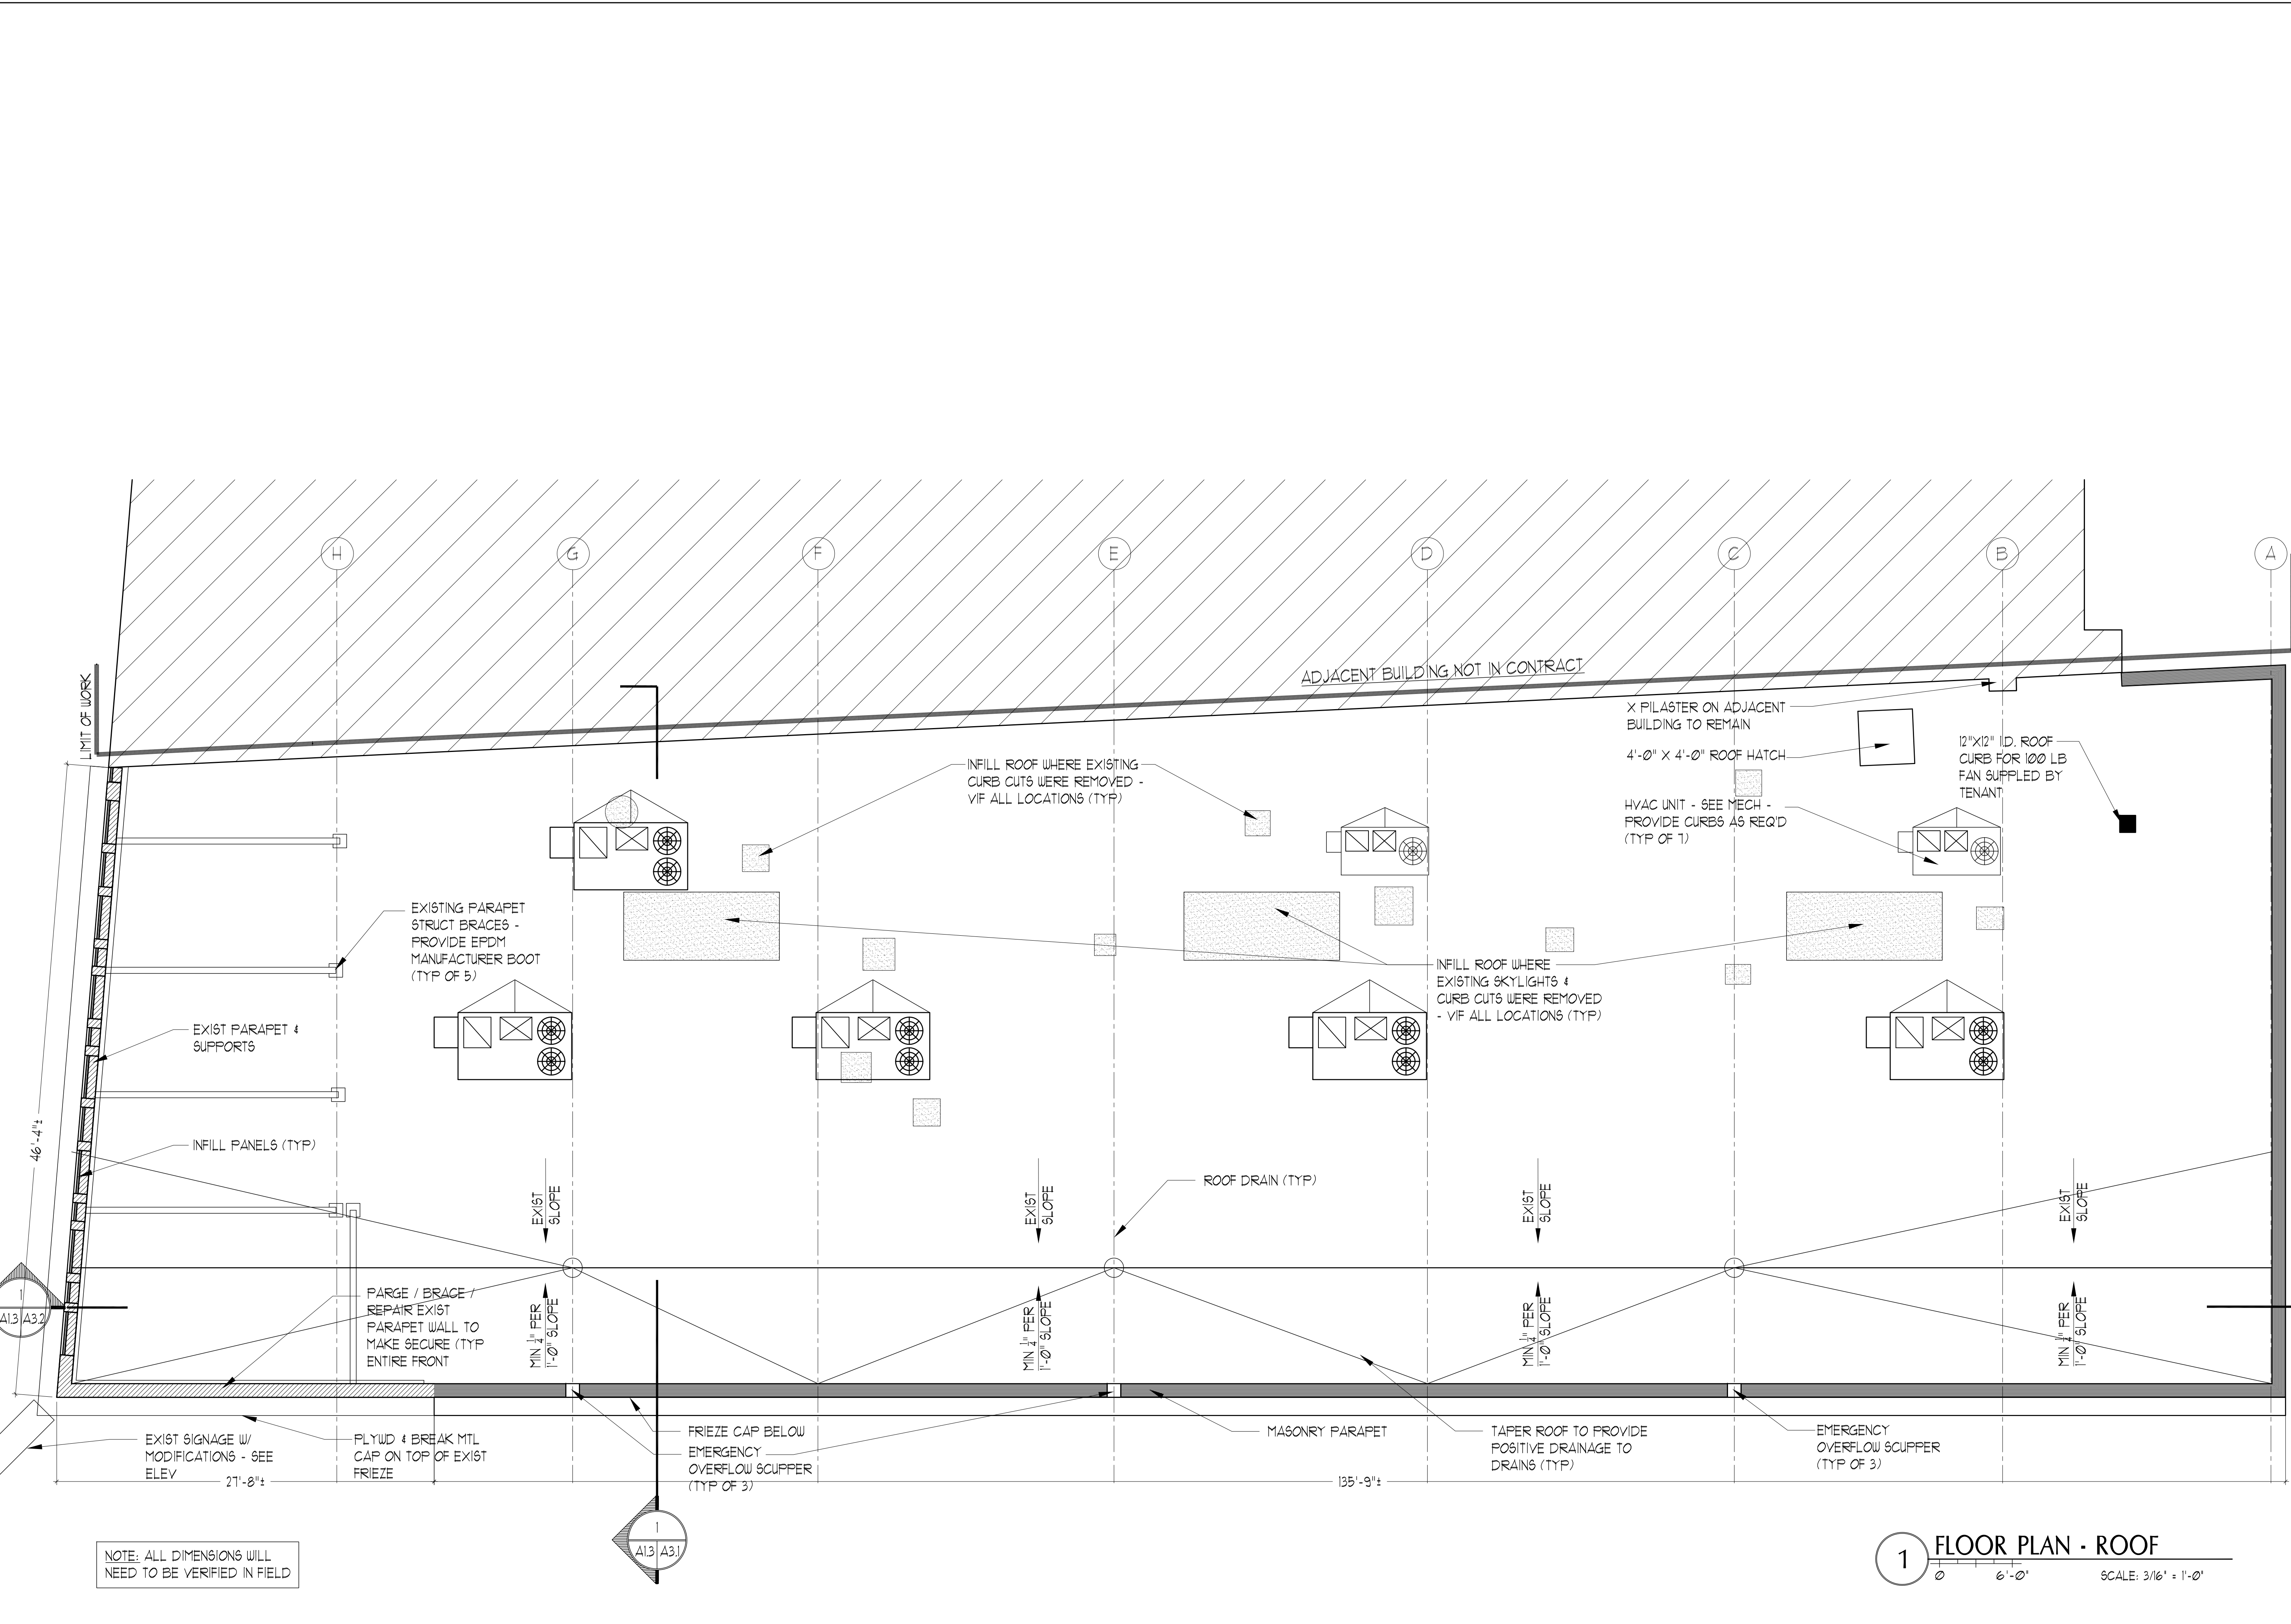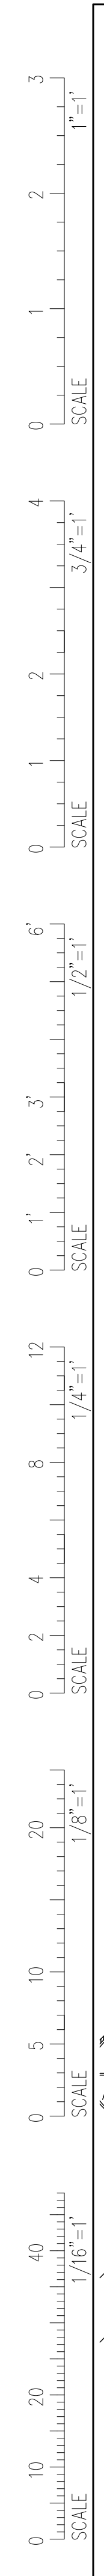

1 FLOOR PLAN - ROOF
 SCALE: 3/16" = 1'-0"