





PORT CITY ARCHITECTURE

65 NEWBURY STREET
PORTLAND, ME 04101
207.761.9000

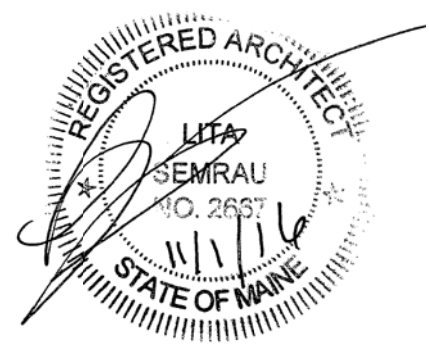

Consultants:

 

PERMIT SET
11-1-16

NOT FOR CONSTRUCTION

NEWPORT DEVELOPMENT ASSOCIATES

164 Middle St
Portland, Maine

#	DATE	DESCRIPTION


Date Issued November 1, 2016
Project Number 16201
Drawing Scale AS NOTED

DEMO FIRST FLOOR PLAN

Drawn By JF CM TS CR
Checked By LAS

D1.2

- NOTES:**
- REMOVE WALL INCLUDING CEILING, FLOORING, MEP, DOORS, WINDOWS & ASSOC TO BRICK WALL AND/OR CONC STRUCTURE UNO.
 - REMOVE ANY EXTERIOR CONDUIT (TYP UNO)

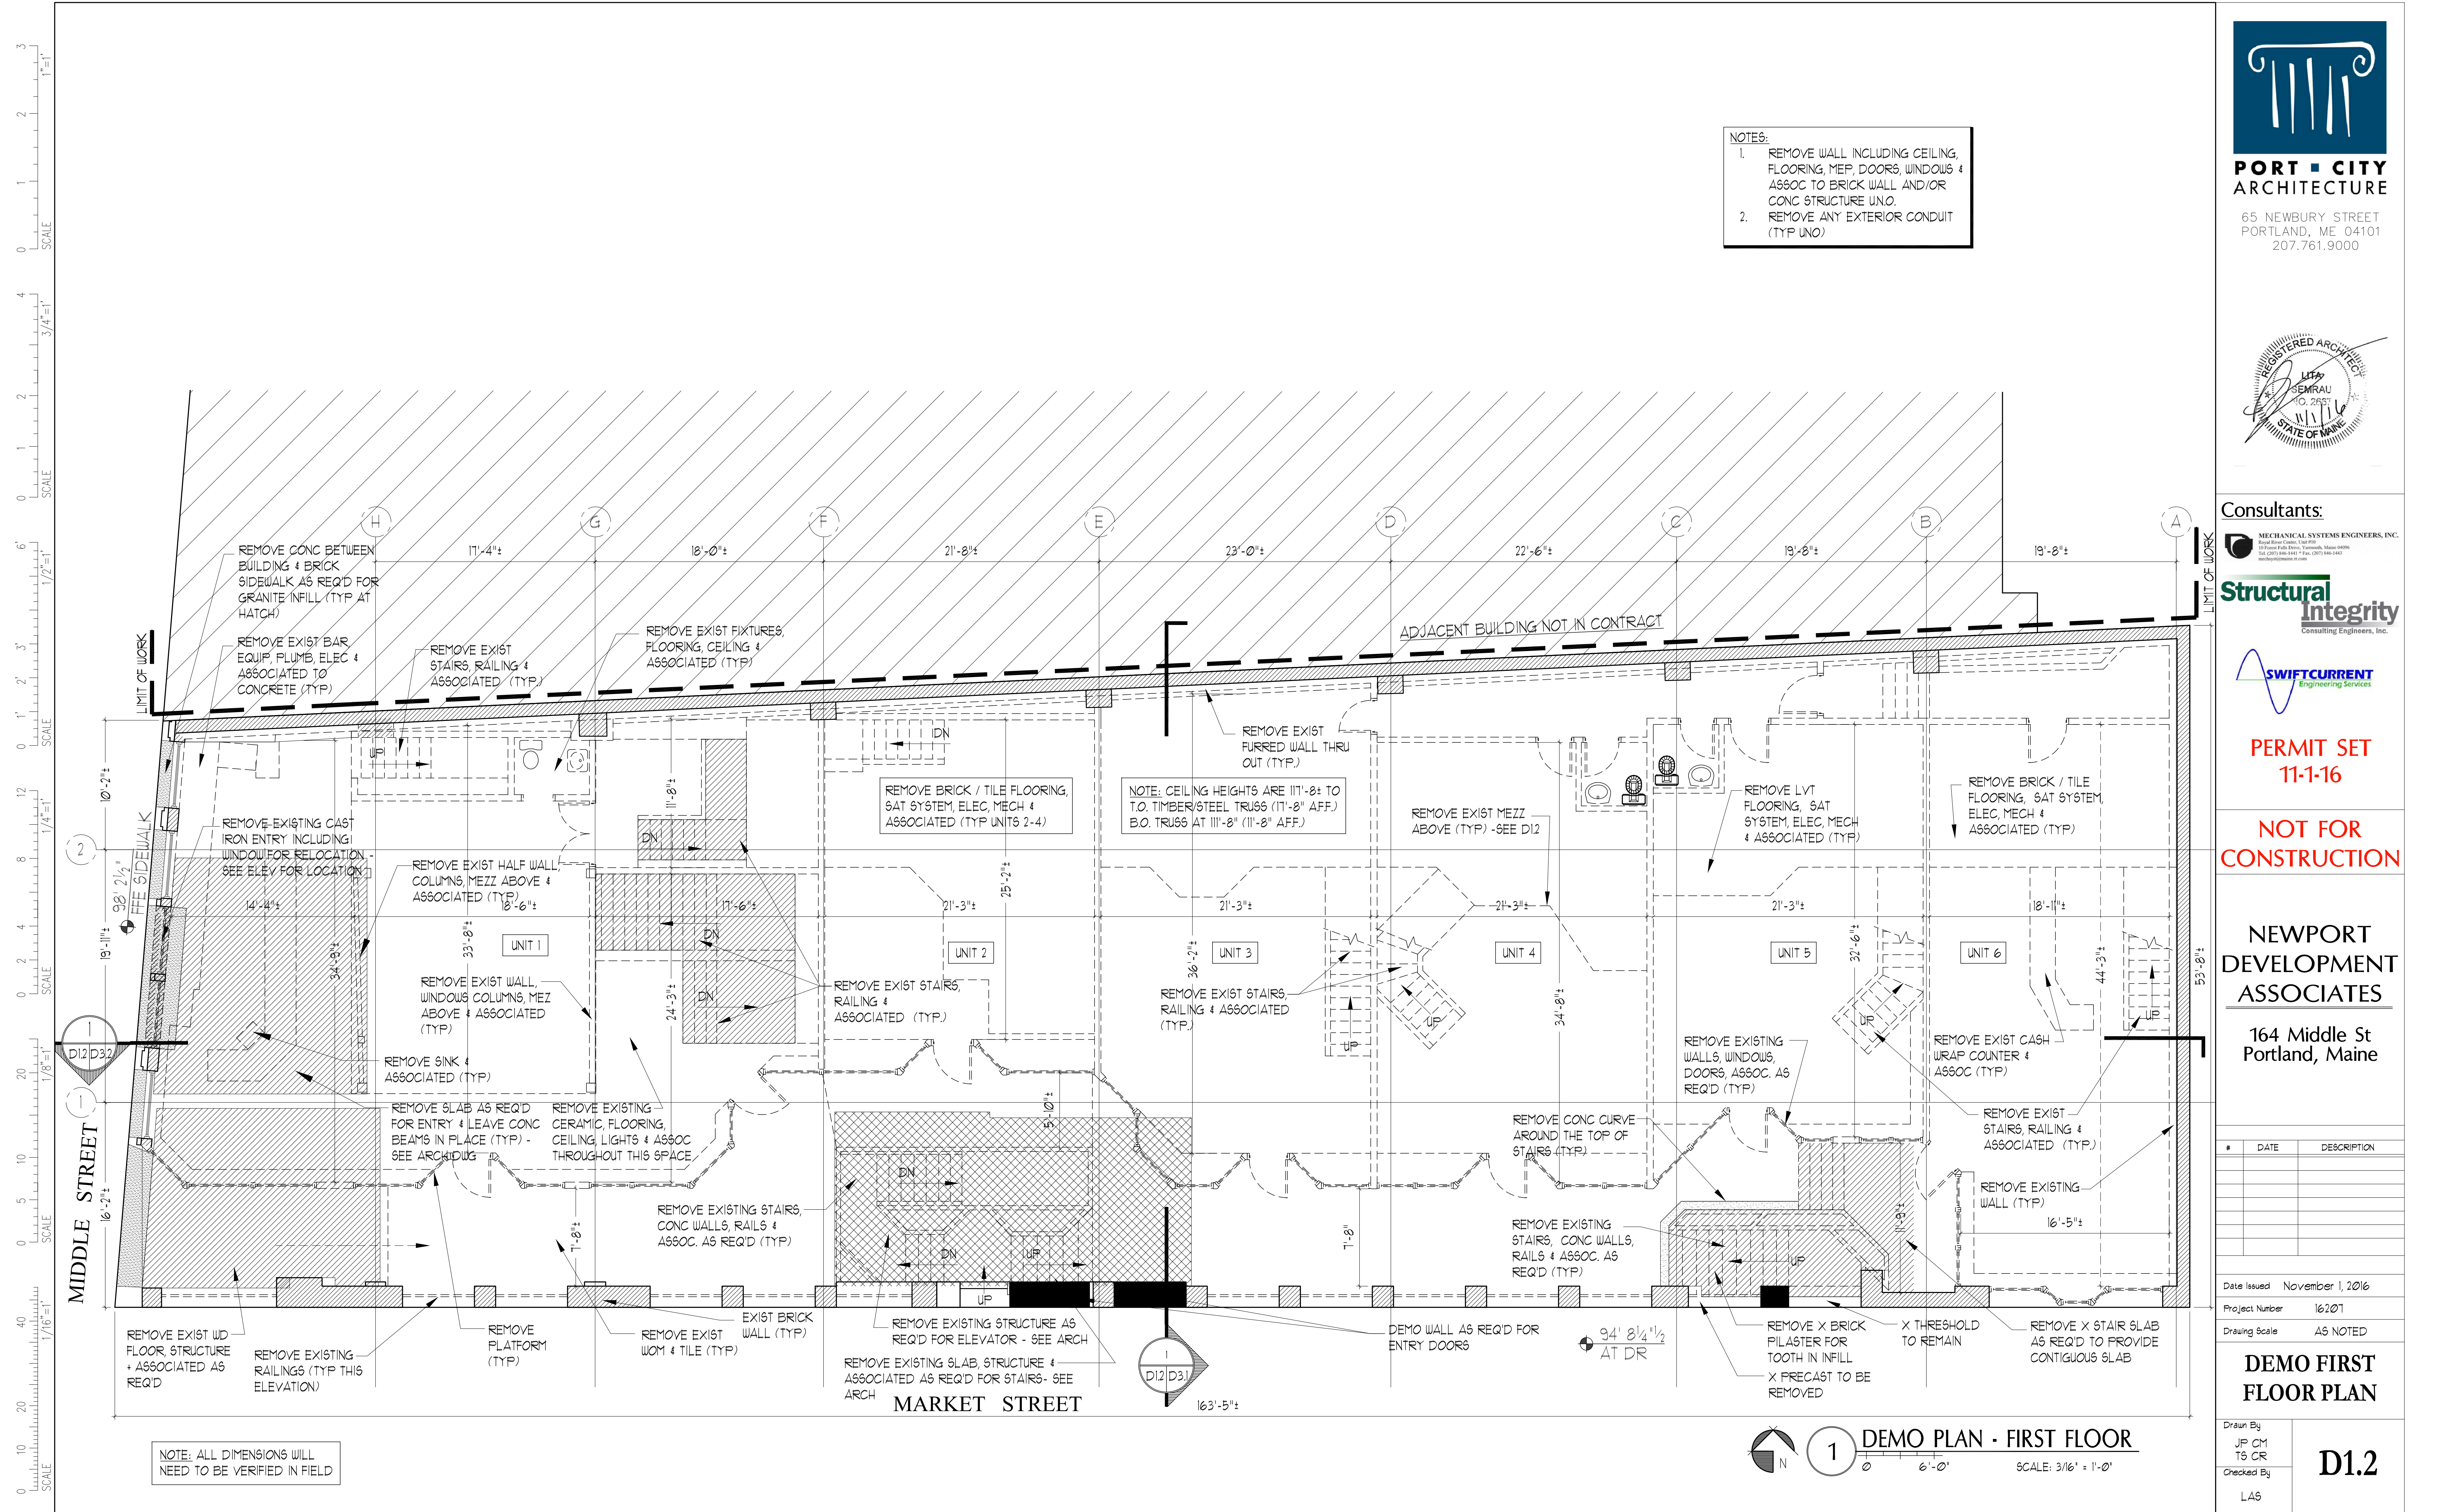

NOTE: ALL DIMENSIONS WILL NEED TO BE VERIFIED IN FIELD

DEMO PLAN - FIRST FLOOR
SCALE: 3/16" = 1'-0"