





PORT CITY ARCHITECTURE

65 NEWBURY STREET
PORTLAND, ME 04101
207.761.9000

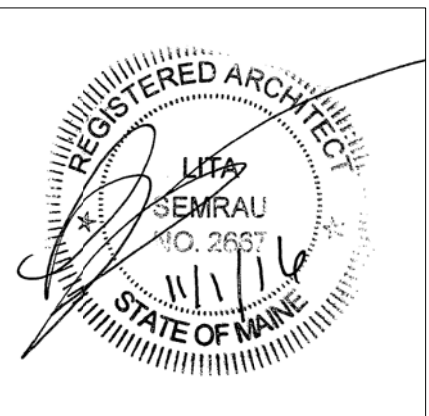

Consultants:

 

**PERMIT SET
11-1-16**

**NOT FOR
CONSTRUCTION**

**NEWPORT
DEVELOPMENT
ASSOCIATES**


164 Middle St
Portland, Maine

#	DATE	DESCRIPTION

Date Issued: November 1, 2016
Project Number: 16201
Drawing Scale: AS NOTED

**LOWER LEVEL
FLOOR PLAN**

Drawn By: JFP CM, TS CR
Checked By: LAS
A1.1

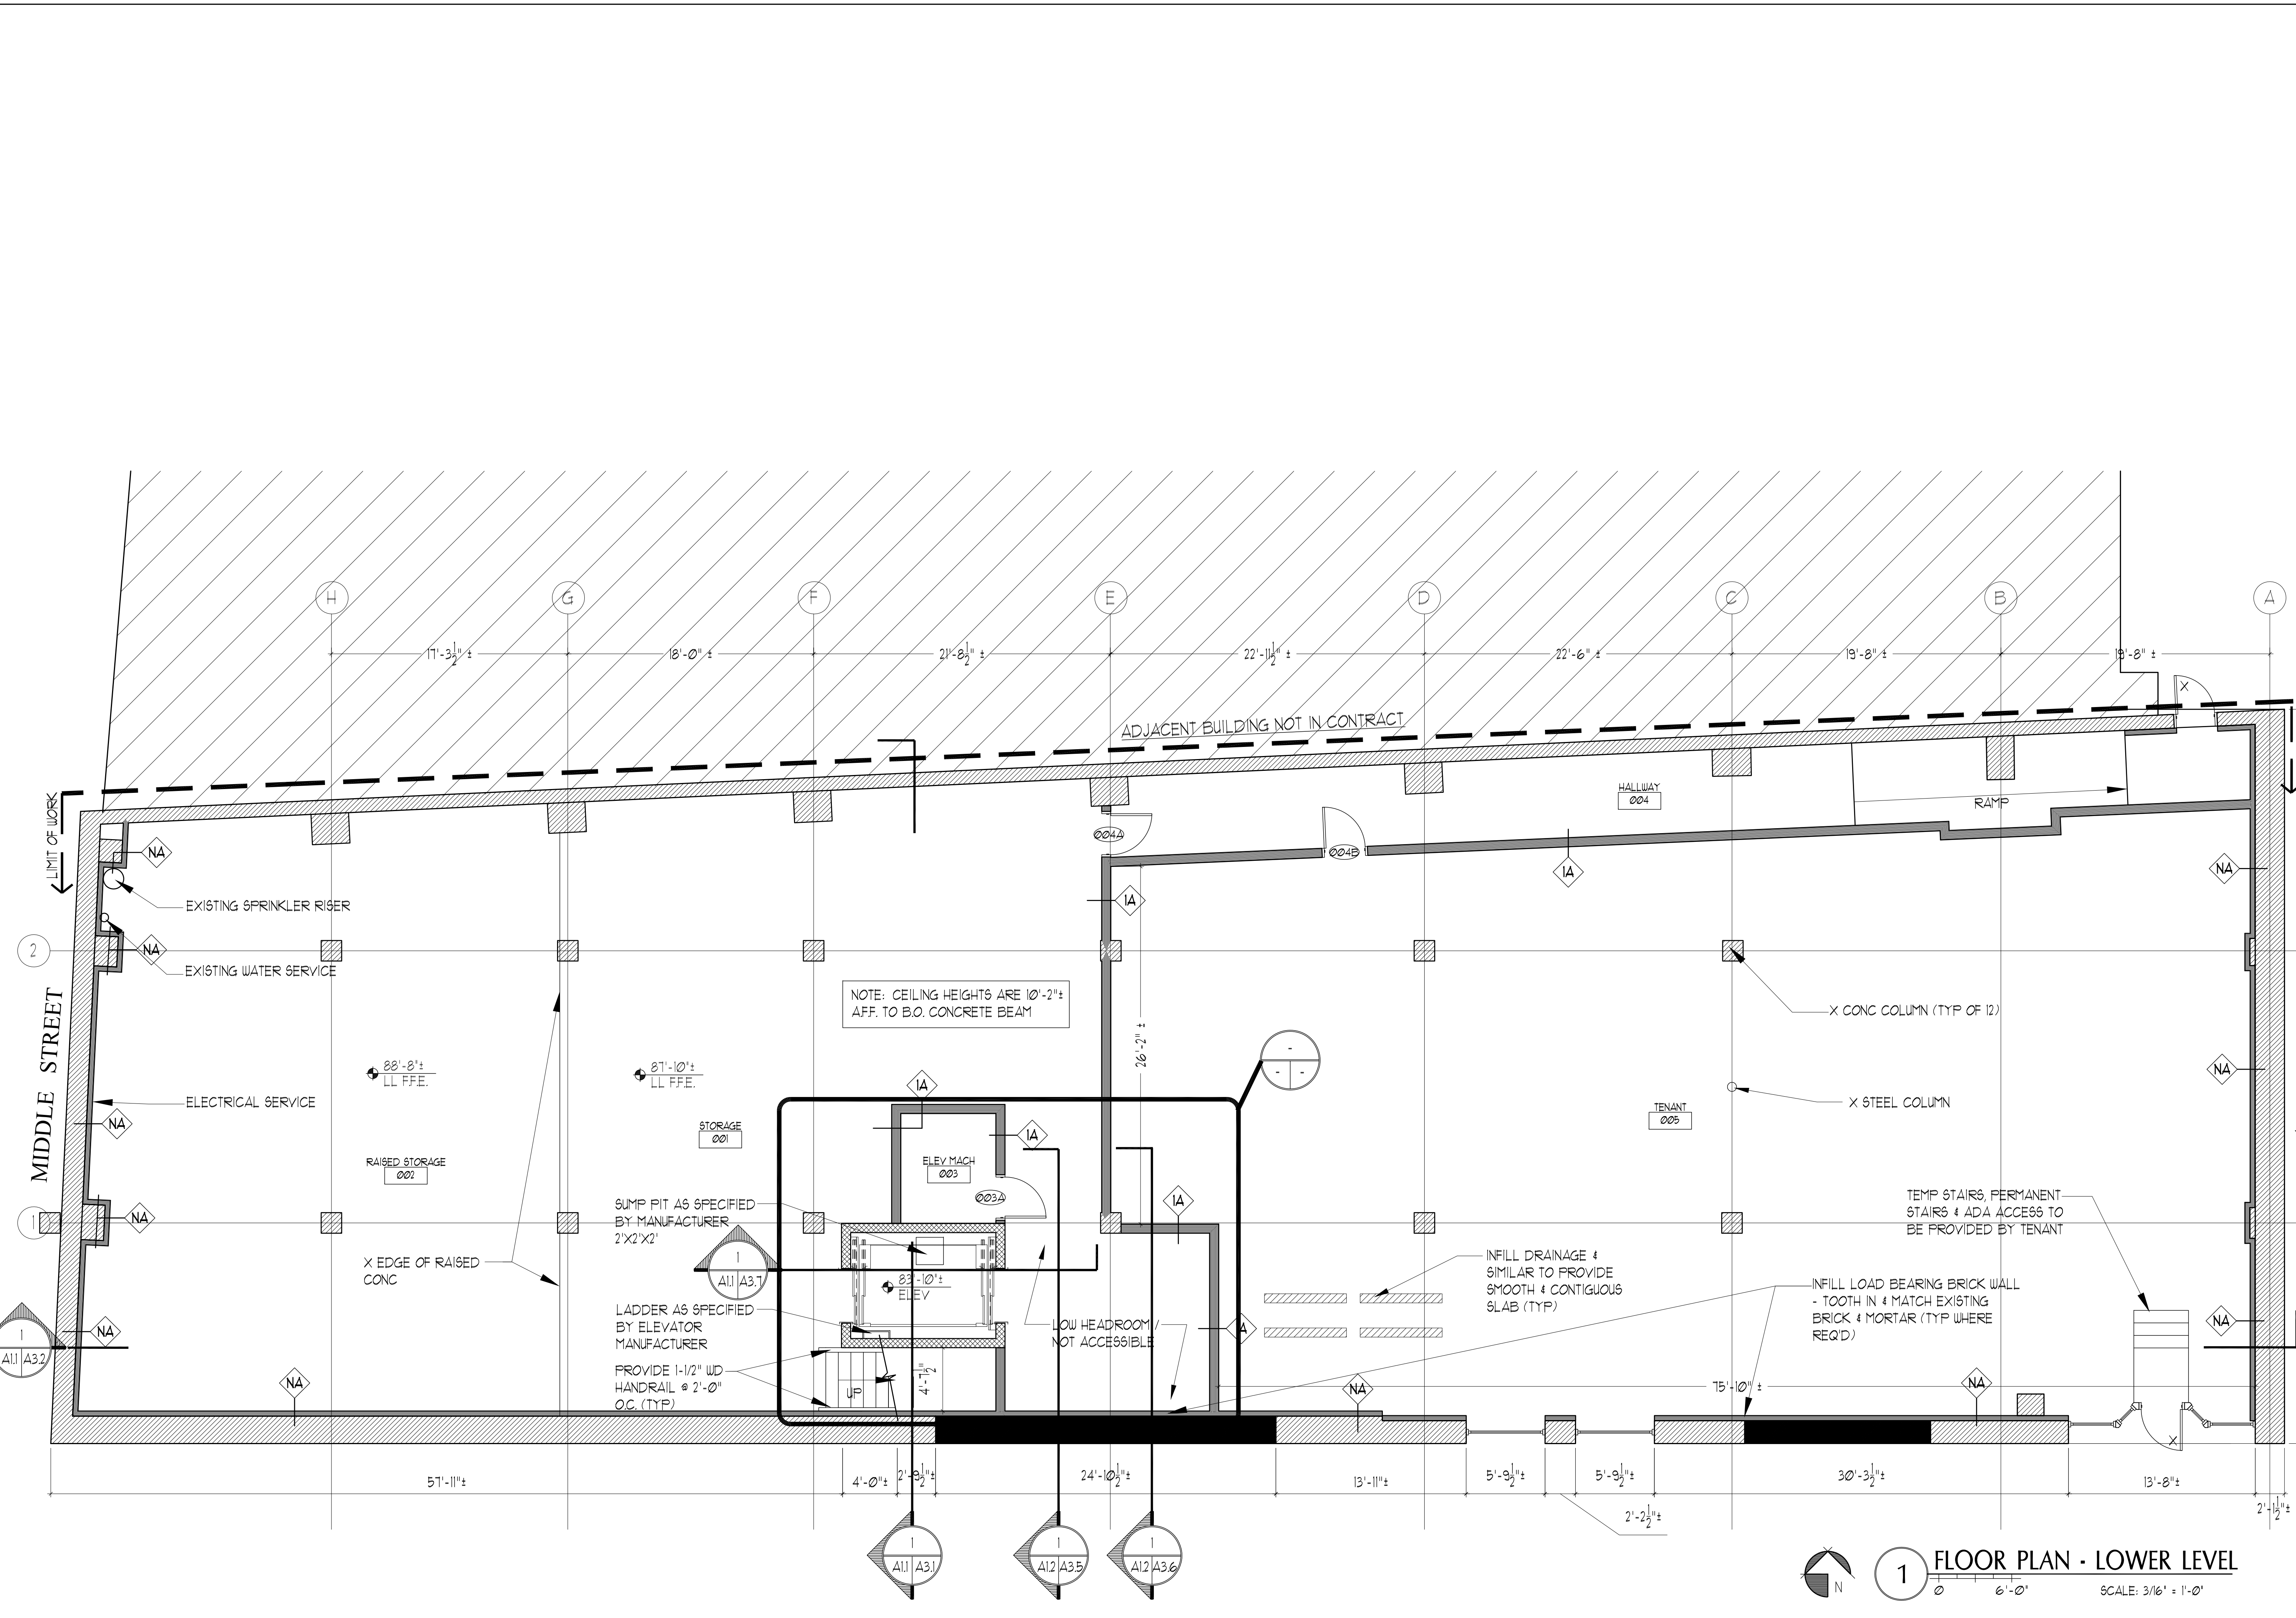

1 FLOOR PLAN - LOWER LEVEL
SCALE: 3/16" = 1'-0"
N

COPYRIGHT: Reuse or reproduction of the contents of this document is not permitted without written permission of PORT CITY ARCHITECTURE PA