





PORT CITY ARCHITECTURE

65 NEWBURY STREET
PORTLAND, ME 04101
207.761.9000

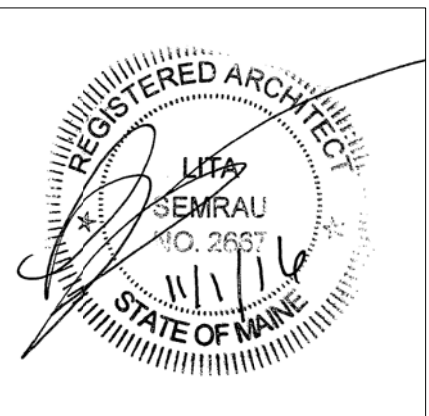

Consultants:

 

PERMIT SET
11-1-16

NOT FOR CONSTRUCTION

NEWPORT DEVELOPMENT ASSOCIATES


164 Middle St
Portland, Maine

#	DATE	DESCRIPTION

Date Issued November 1, 2016
Project Number 16201
Drawing Scale AS NOTED

FIRST FLOOR PLAN

Drawn By JF CM TS CR
Checked By LAS
A1.2

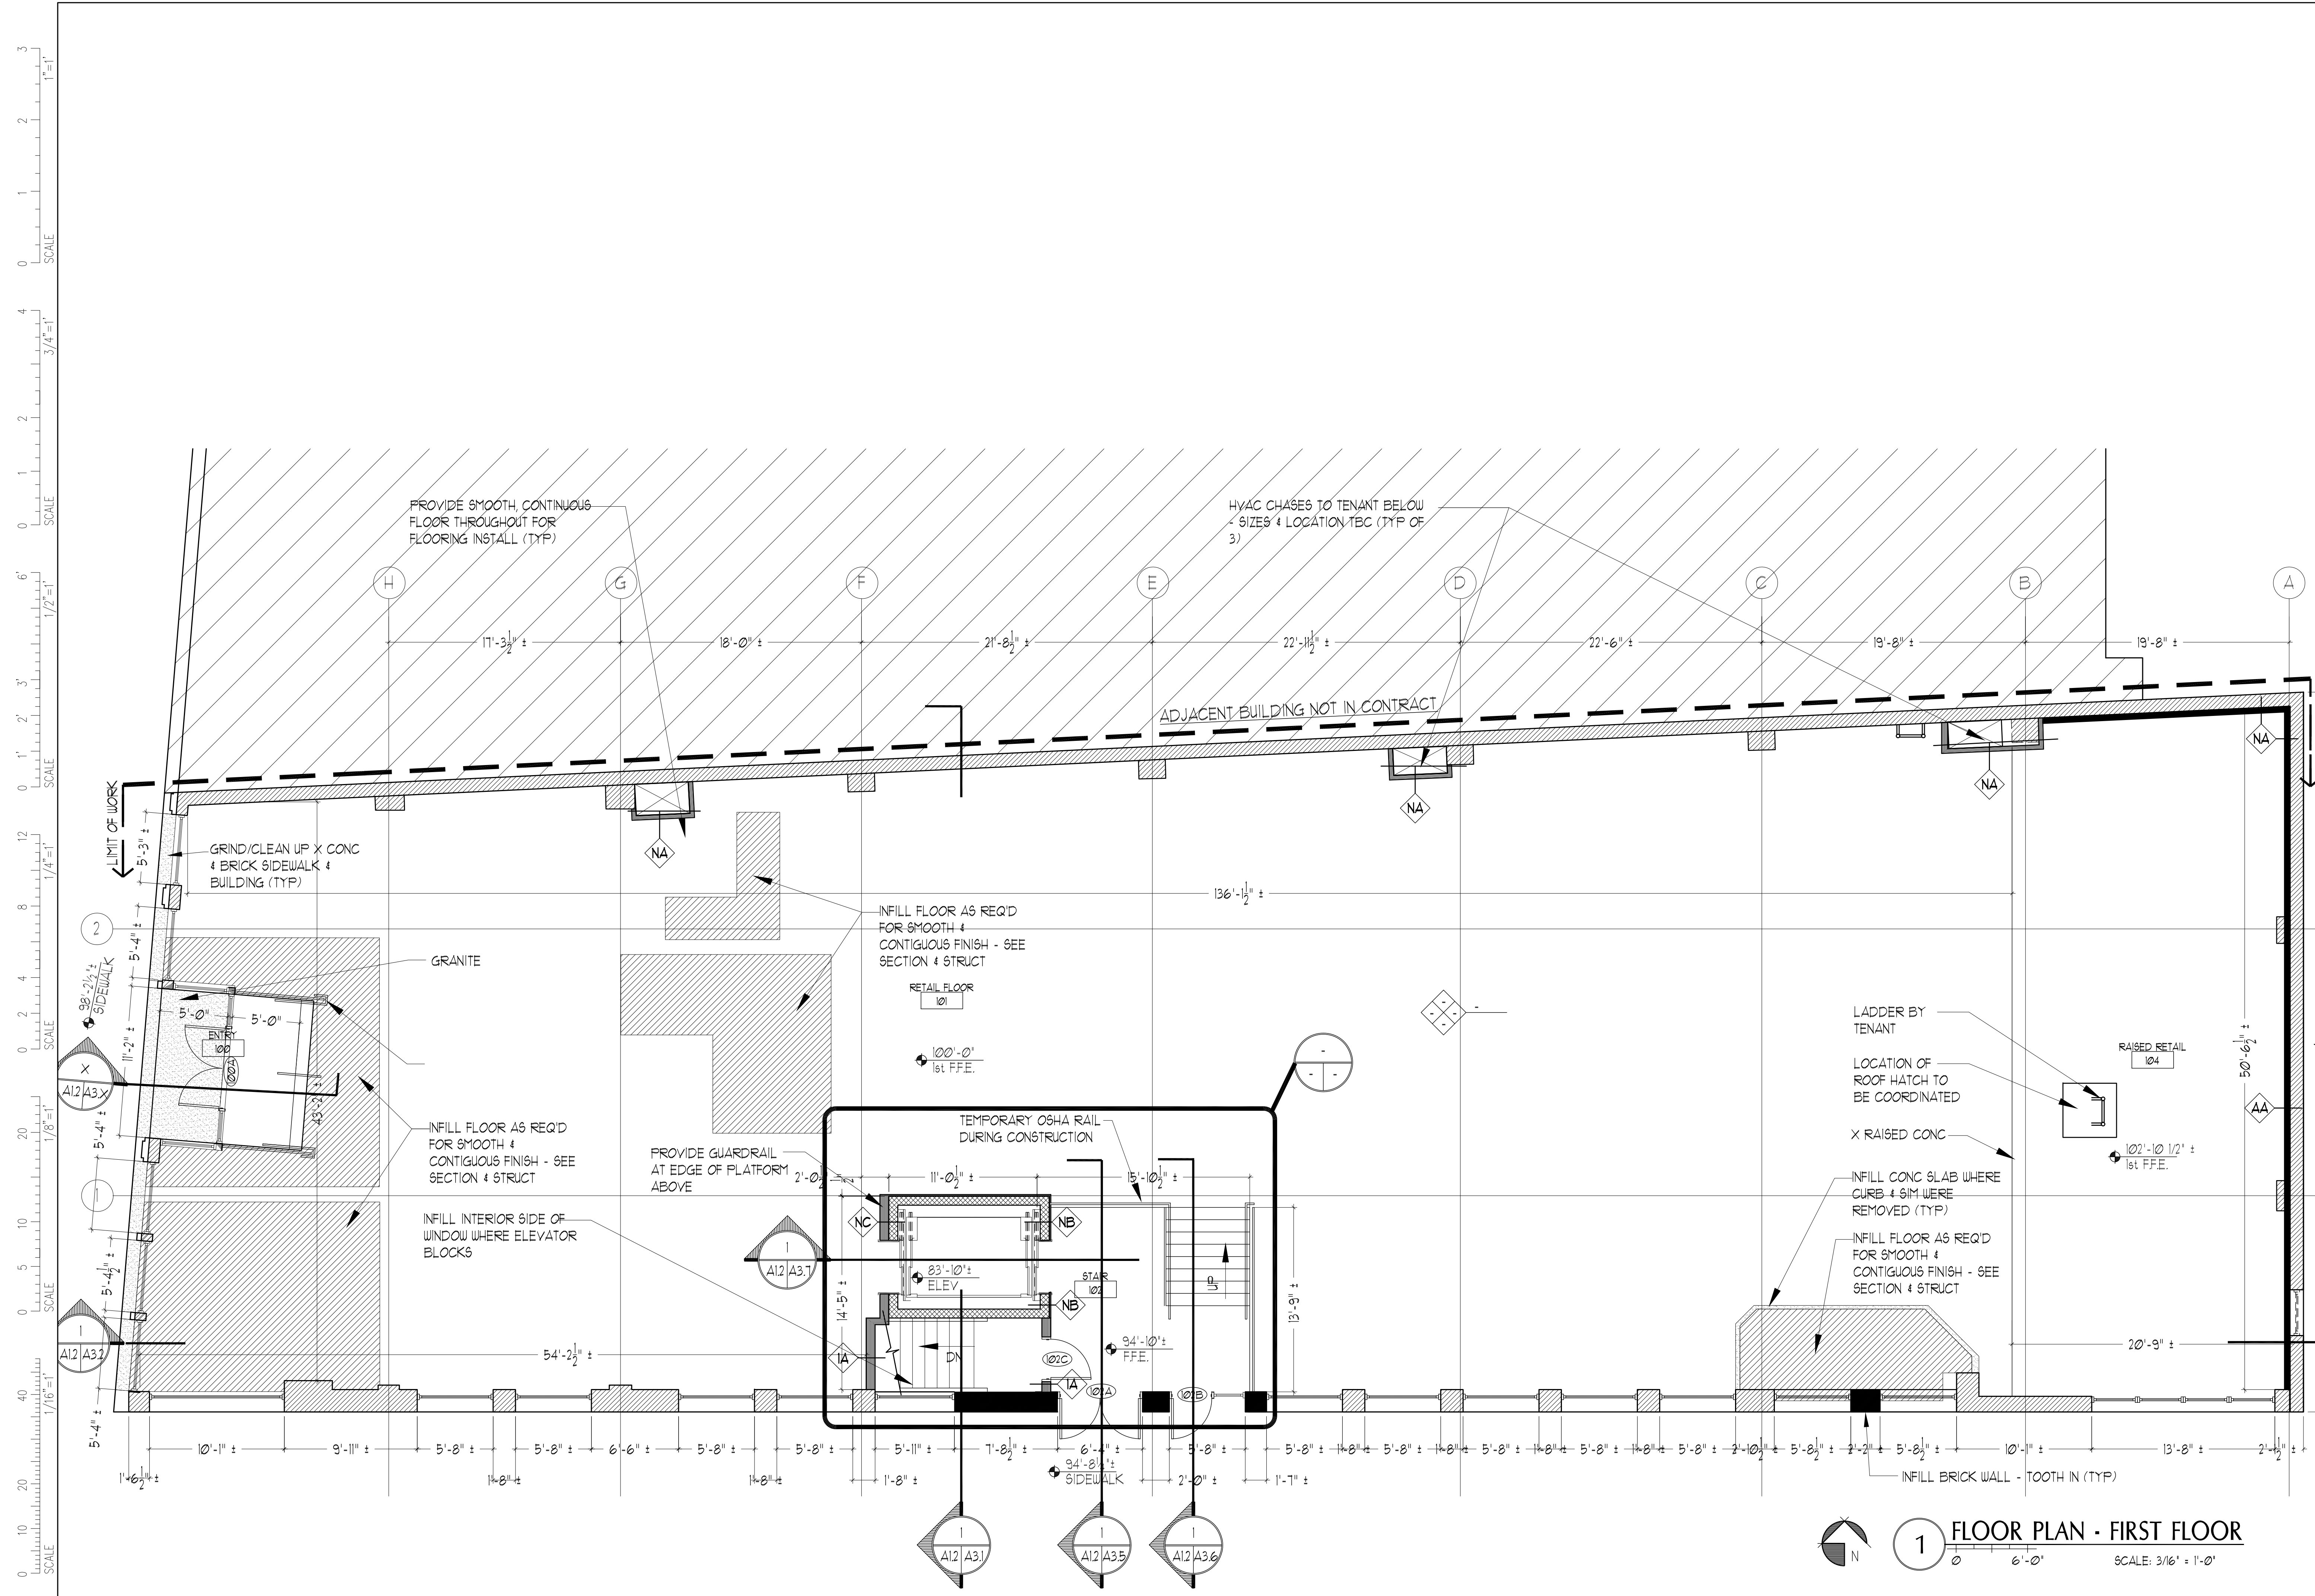

1 FLOOR PLAN - FIRST FLOOR
SCALE: 3/16" = 1'-0"