





PORT CITY ARCHITECTURE

65 NEWBURY STREET
PORTLAND, ME 04101
207.761.9000

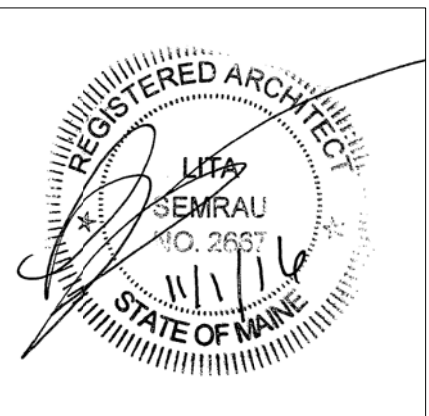

Consultants:

 

PERMIT SET
11-1-16

NOT FOR CONSTRUCTION

NEWPORT DEVELOPMENT ASSOCIATES

164 Middle St
Portland, Maine



#	DATE	DESCRIPTION

Date Issued: November 1, 2016
Project Number: 16201
Drawing Scale: AS NOTED

LOWER LEVEL REFL CLG PLAN

Drawn By: JF CM
TS CR
Checked By: LAS

A1.4

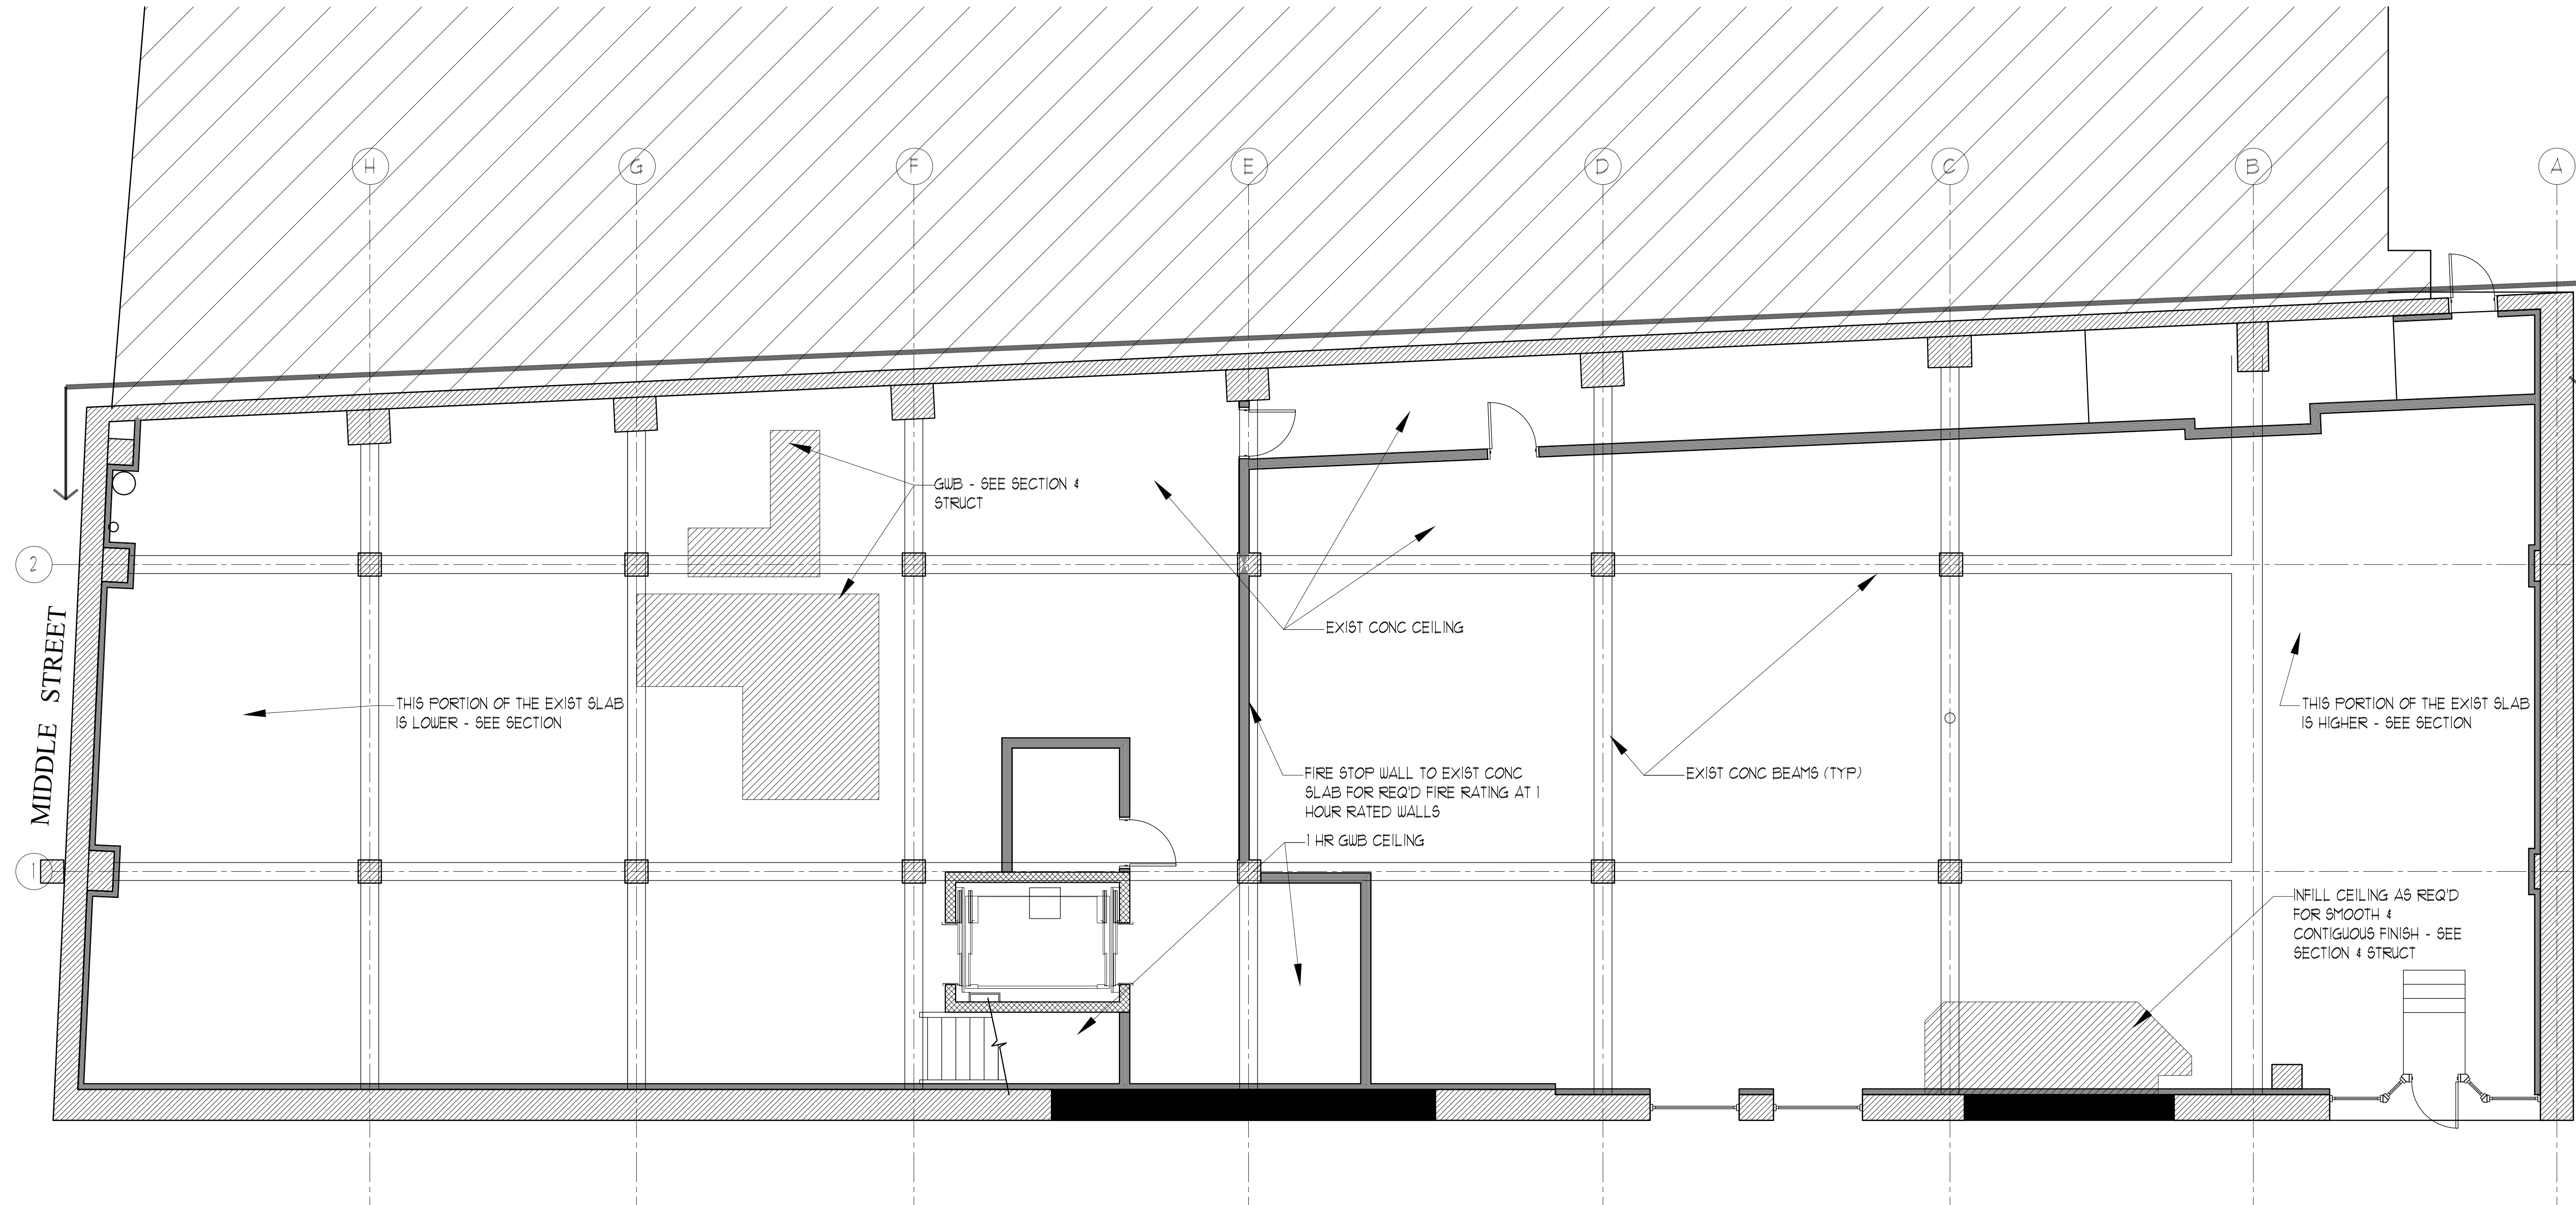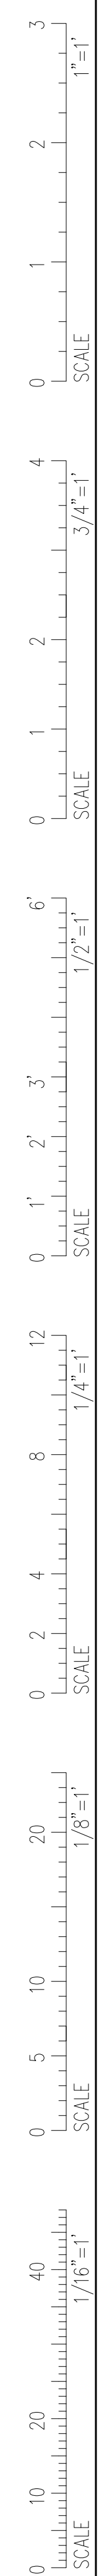

1 REFLECTED CEILING PLAN - LOWER LEVEL
SCALE: 3/16" = 1'-0"

COPYRIGHT: Reuse or reproduction of the contents of this document is not permitted without written permission of PORT CITY ARCHITECTURE PA