



2 REAR ELEVATION
 SCALE: 1/4" = 1'-0"

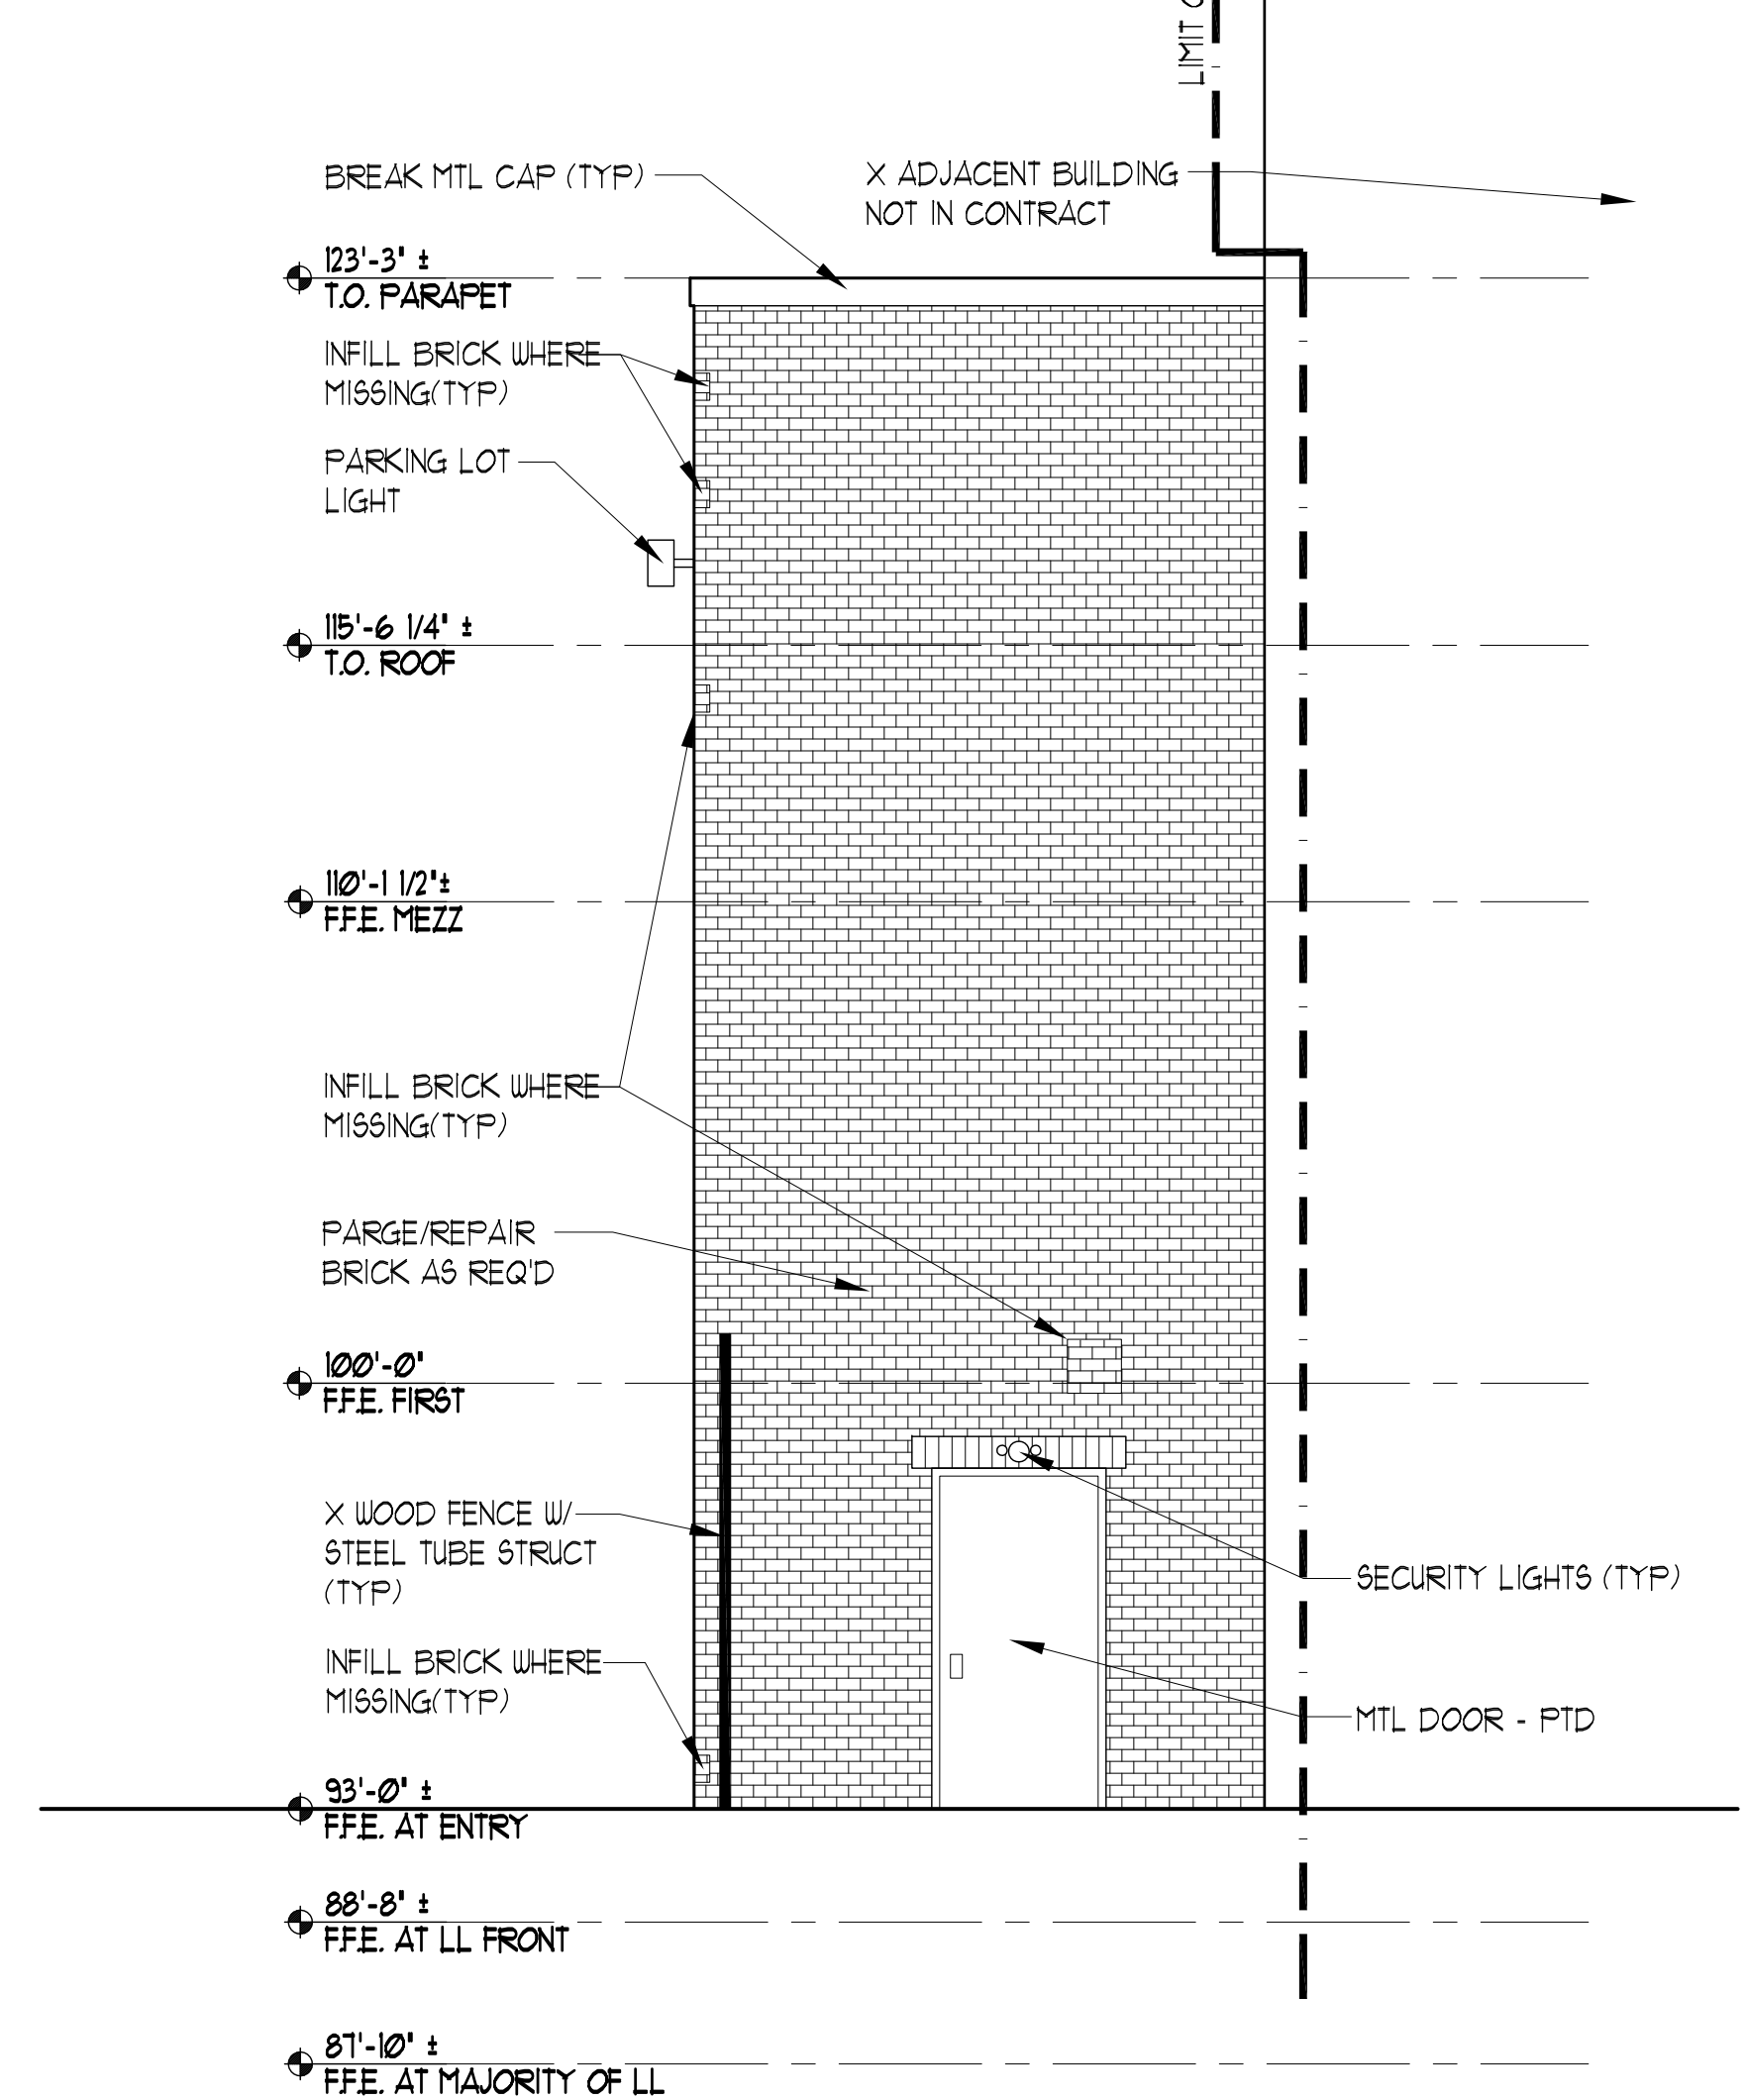


1 SILVER ST. ELEVATION
 SCALE: 1/4" = 1'-0"



65 NEWBURY STREET
 PORTLAND, ME 04101
 207.761.9000

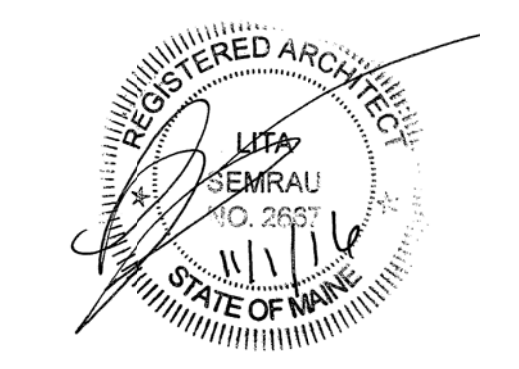

Consultants:

 

PERMIT SET
 11-1-16

NOT FOR CONSTRUCTION

NEWPORT DEVELOPMENT ASSOCIATES

164 Middle St
 Portland, Maine

| # | DATE | DESCRIPTION |
|---|------|-------------|
| | | |
| | | |
| | | |
| | | |
| | | |
| | | |
| | | |
| | | |
| | | |
| | | |

Date Issued: November 1, 2016
 Project Number: 16201
 Drawing Scale: AS NOTED

EXTERIOR ELEVATIONS

Drawn By: JF CM, TS CR
 Checked By: LAS
A2.5