





**PORT CITY ARCHITECTURE**

65 NEWBURY STREET  
PORTLAND, ME 04101  
207.761.9000

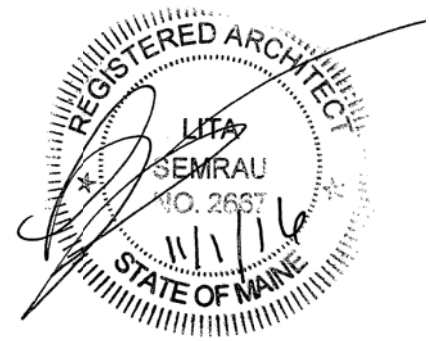

Consultants:

 

**PERMIT SET**  
11-1-16

**NOT FOR CONSTRUCTION**

**NEWPORT DEVELOPMENT ASSOCIATES**

164 Middle St  
Portland, Maine

#	DATE	DESCRIPTION

Date Issued: November 1, 2016

Project Number: 16201

Drawing Scale: AS NOTED

**DEMO MEZZANINE FLOOR PLAN**


Drawn By: JF CM  
TS CR  
Checked By: LAS

**D1.3**

**NOTES:**

- REMOVE WALL INCLUDING CEILING, FLOORING, MEP, DOORS, WINDOWS & ASSOC TO BRICK WALL AND/OR CONC STRUCTURE UNO.
- REMOVE ANY EXTERIOR CONDUIT (TYP UNO)

**NOTE: REMOVE WALL INCLUDING CEILING, FLOORING, MEP, DOORS, WINDOWS & ASSOC TO BRICK WALL AND/OR CONC STRUCTURE UNO.**

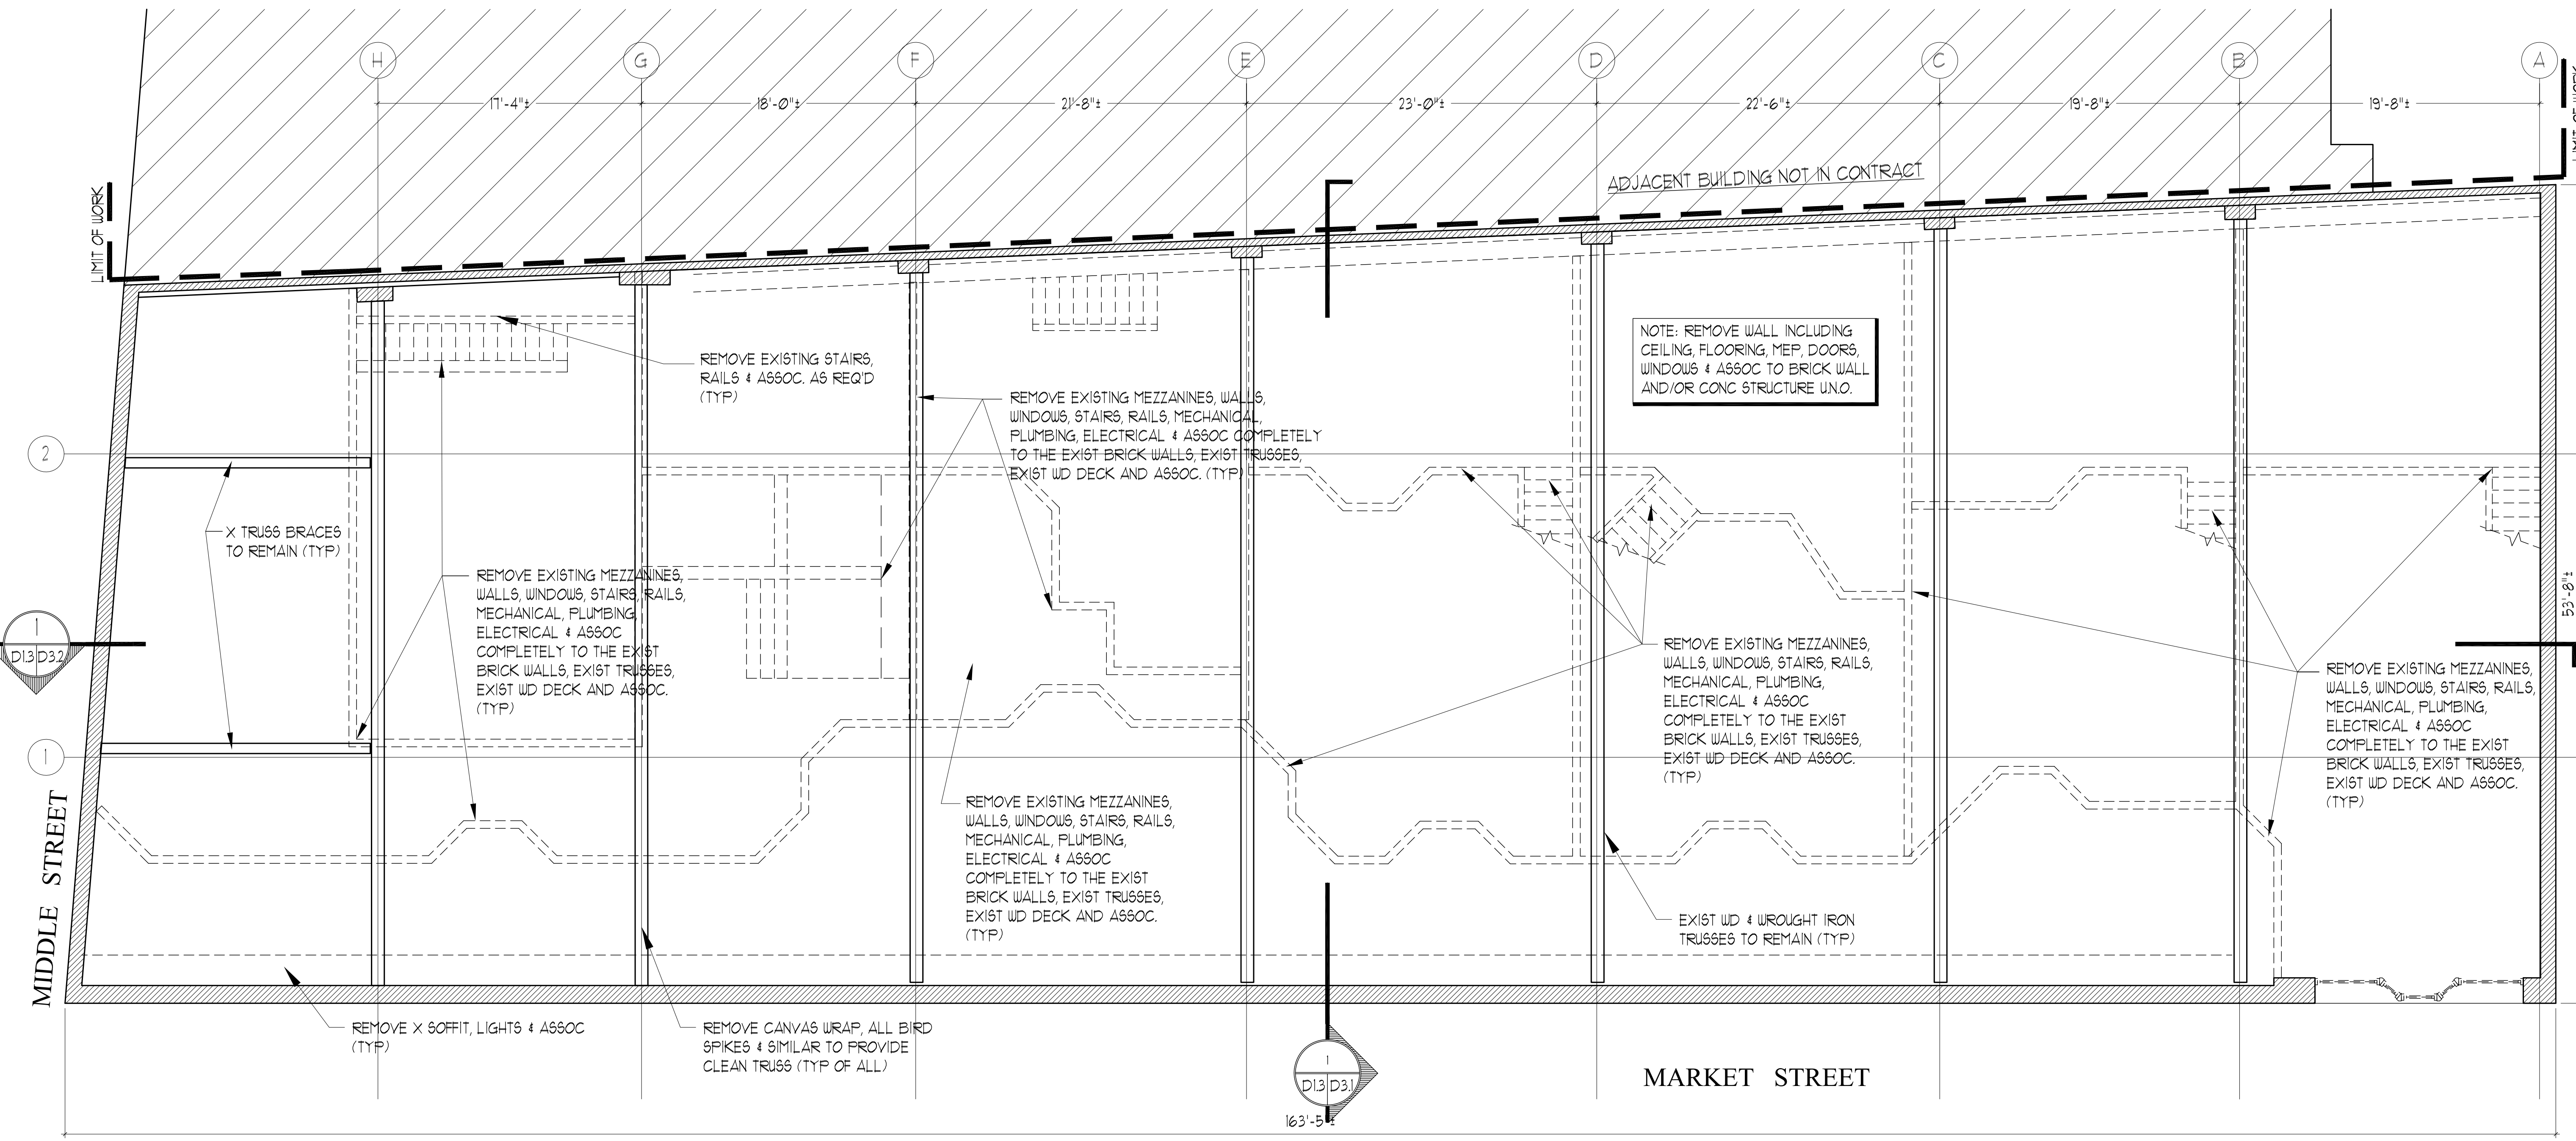

NOTE: ALL DIMENSIONS WILL NEED TO BE VERIFIED IN FIELD

**1 DEMO PLAN - MEZZANINE**  
SCALE: 3/16" = 1'-0"

