


West Elm Front Elevation (Middle St)

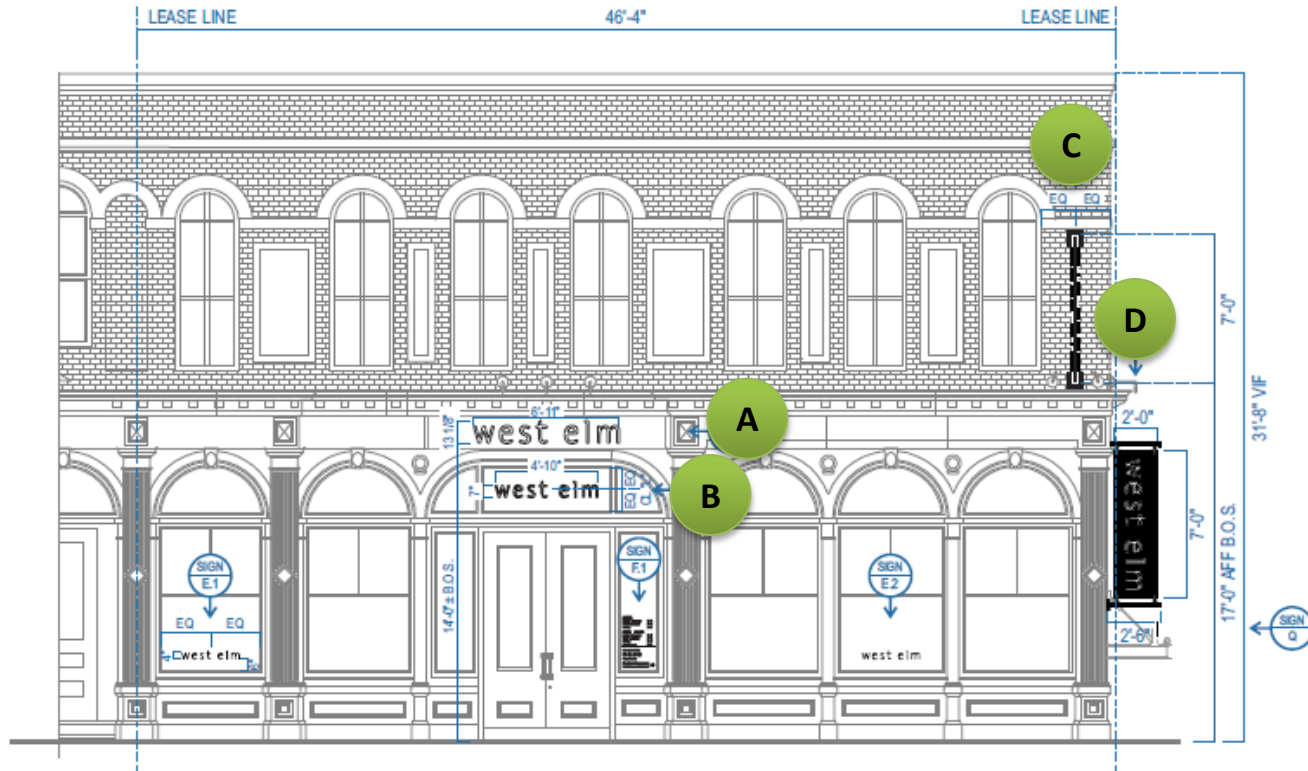

STOREFRONT ELEVATION | EAST
Scale: 1/8" = 1'-0"



Client & Location

west elm 164 Middle St
Portland ME

Customer Approval Signature

Revisions

Drawing ID

Date
5.31.17

Page #

Drawn By

Sales Rep

WO #