


# West Elm Side Elevation (Market St)

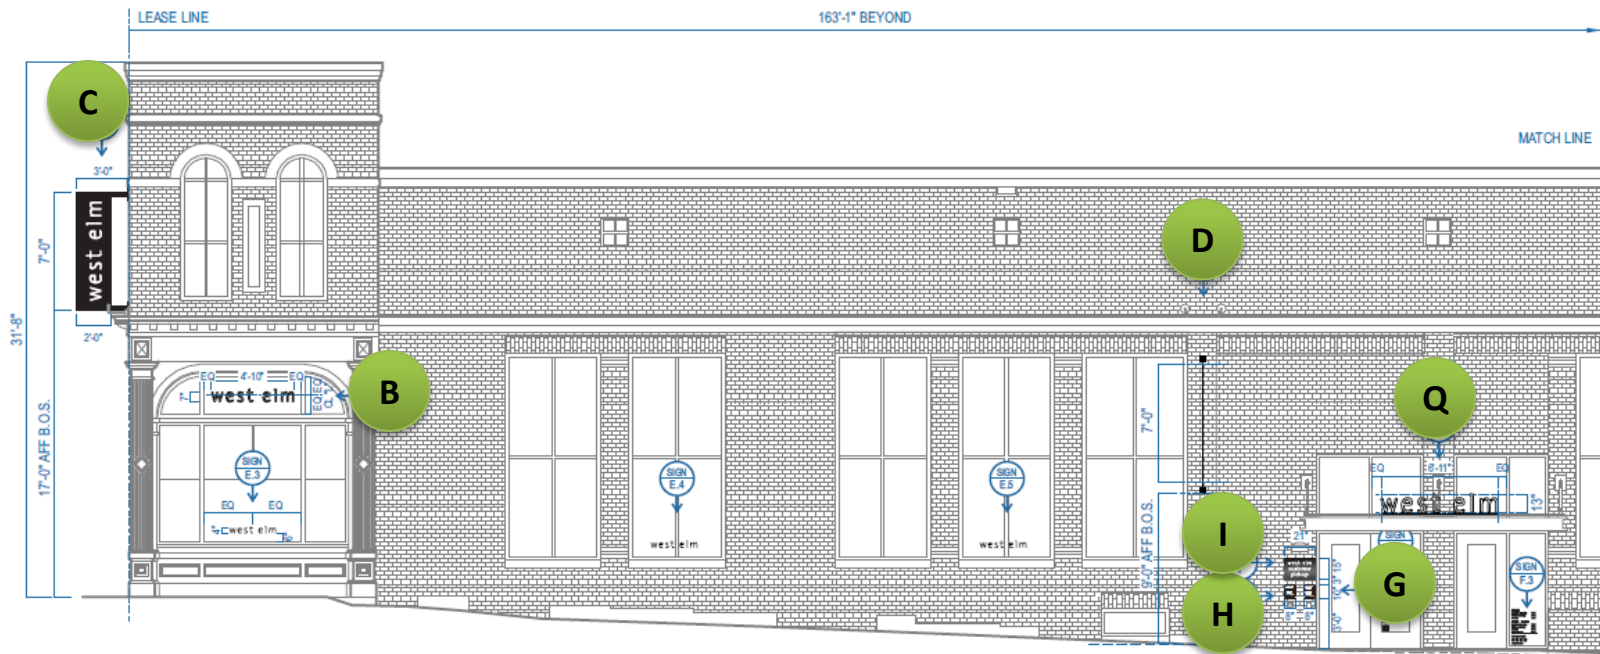

**PARTIAL STOREFRONT ELEVATION | NORTH**  
Scale: 1/8" = 1'-0"

\*NOTE:  
EXTERIOR LIGHT FIXTURES B/O



Client & Location

west elm 164 Middle St  
Portland ME

Customer Approval Signature

Revisions

Drawing ID

Date  
5.31.17

Page #

Drawn By

Sales Rep

WO #