

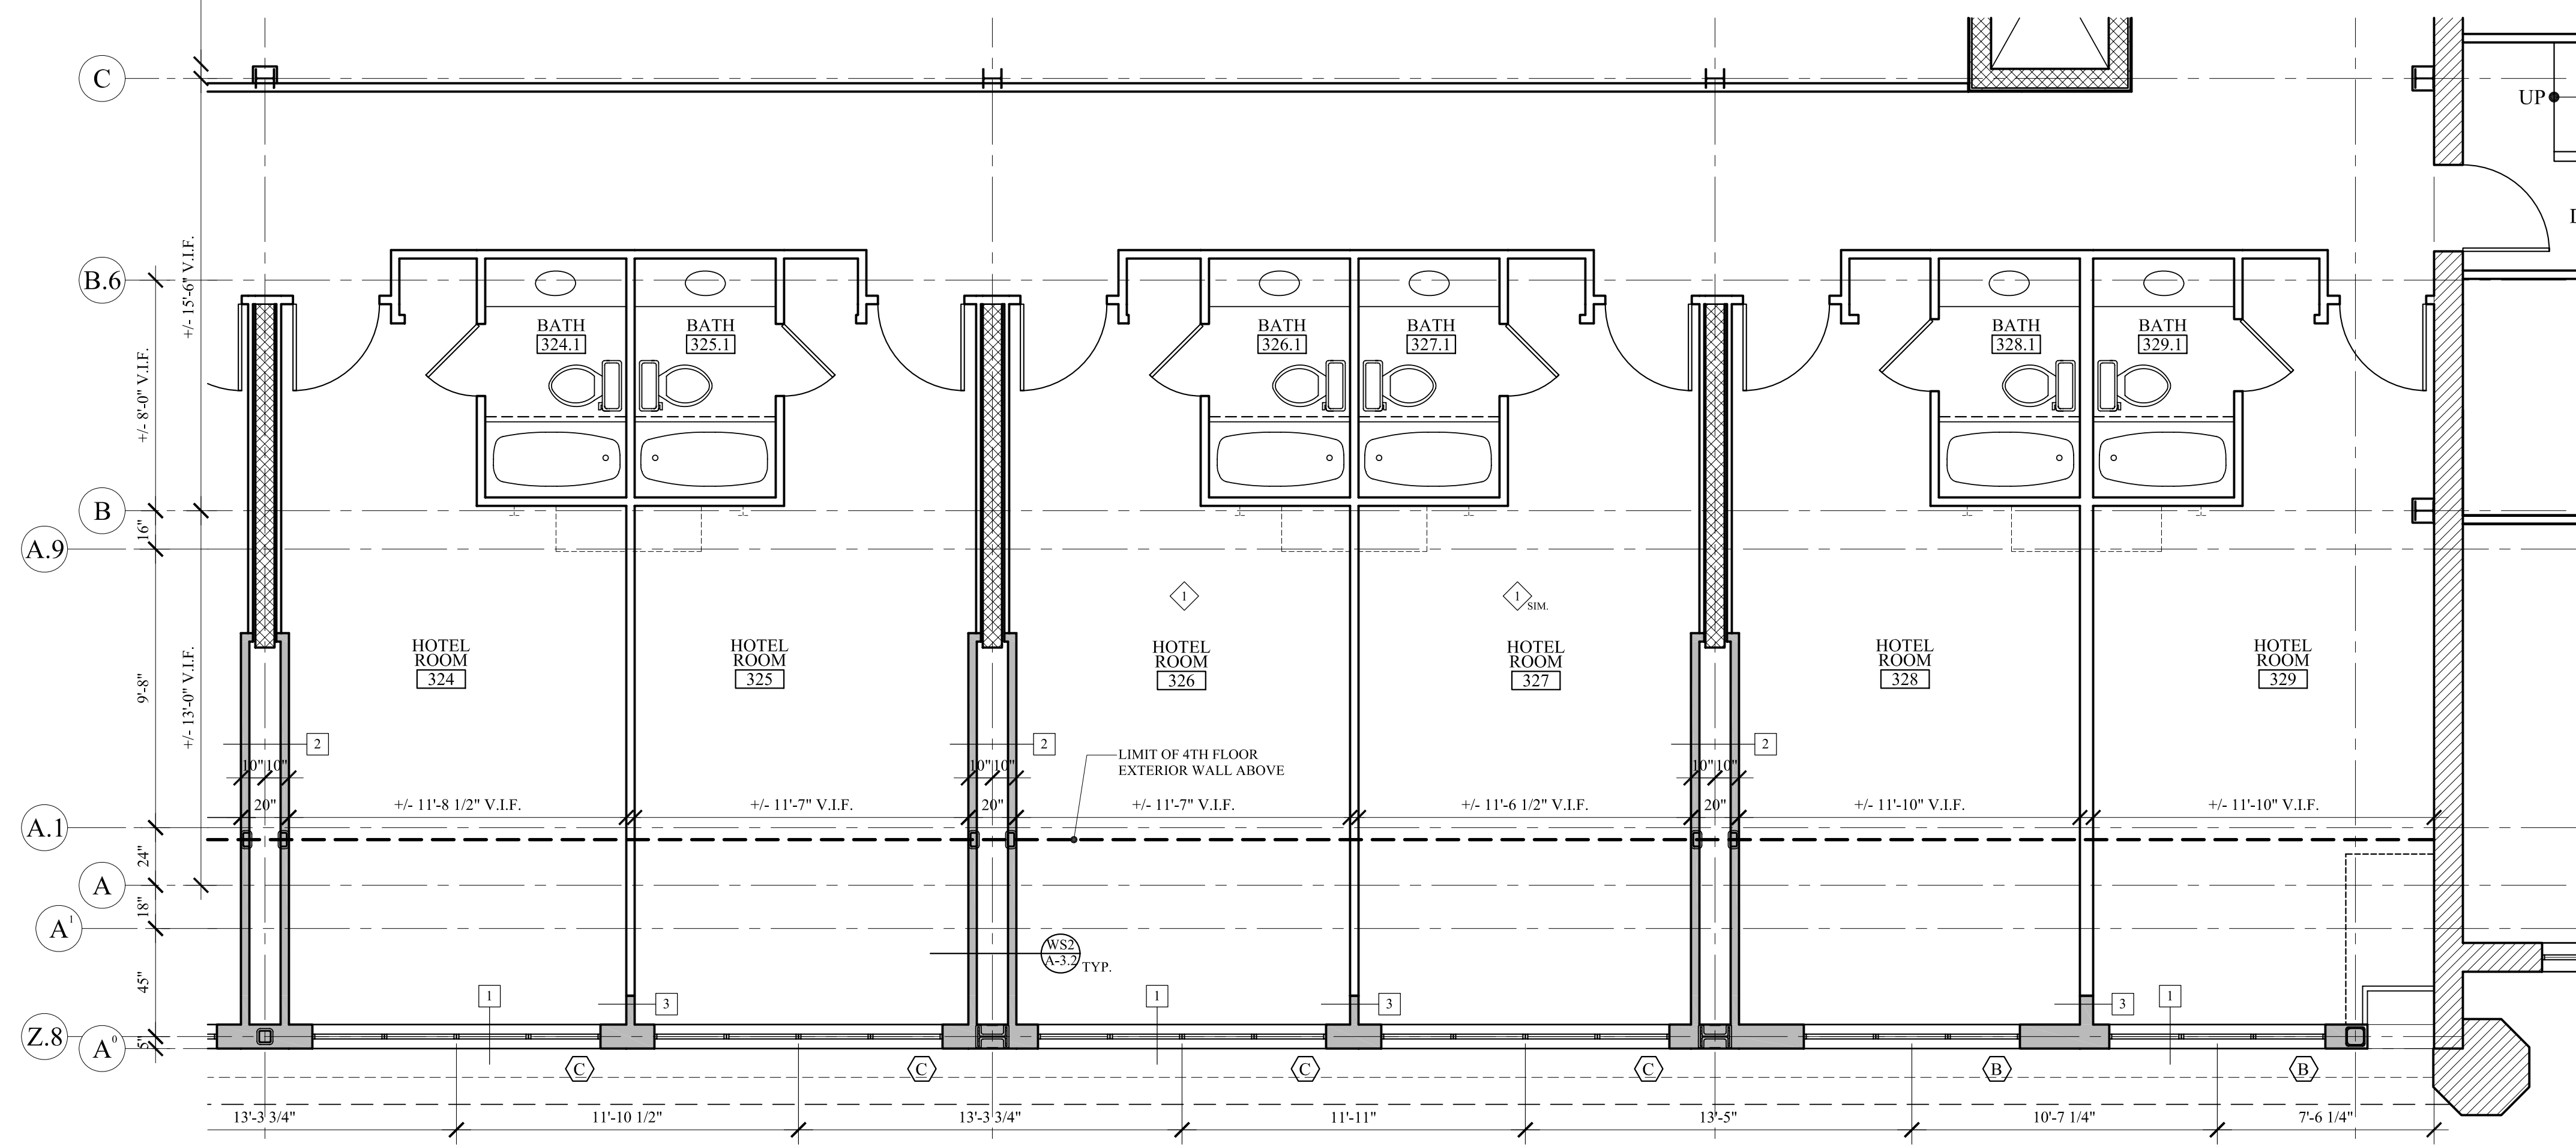


3RD FLOOR ENLARGED MARKET STREET PLAN (4 - 7)
SCALE: 1/4" = 1'-0"

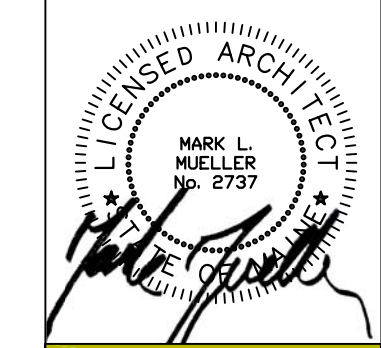

3RD FLOOR ENLARGED SILVER STREET PLAN (4 - 7)
SCALE: 1/4" = 1'-0"

WALL LEGEND

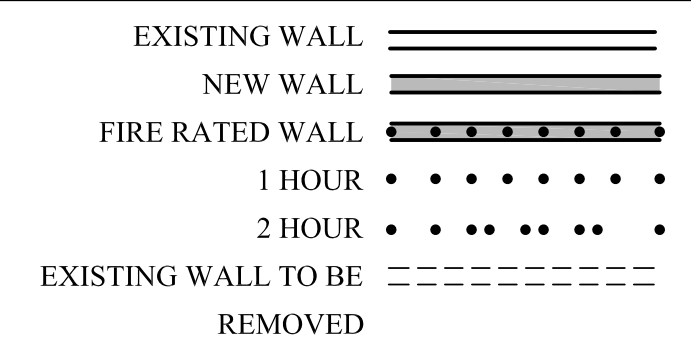

MARK MUELLER ARCHITECTS
A.I.A.
100 Commercial Street
Suite 205
Portland, Maine 04101
Phone/Fax 207.774.9057
Email: rfm@muellerarchitects.com

© COPYRIGHT 2011
MARK MUELLER ARCHITECTS

RENOVATION & ADDITION:
**PORTLAND REGENCY
DORMER ADDITION**
20 MILK STREET - PORTLAND, MAINE

ENLARGED FLOOR PLANS
DATE: 02.24.2011
PROJECT: 130 E. PROM
DRAWN BY: MRP
CHECK BY: MAM

11 OF 25

CONSTRUCTION SET: OCTOBER 31, 2011

A-1.3