



WALL LEGEND

EXISTING WALL	
NEW WALL	
FIRE RATED WALL	
1 HOUR	
2 HOUR	
EXISTING WALL TO BE REMOVED	

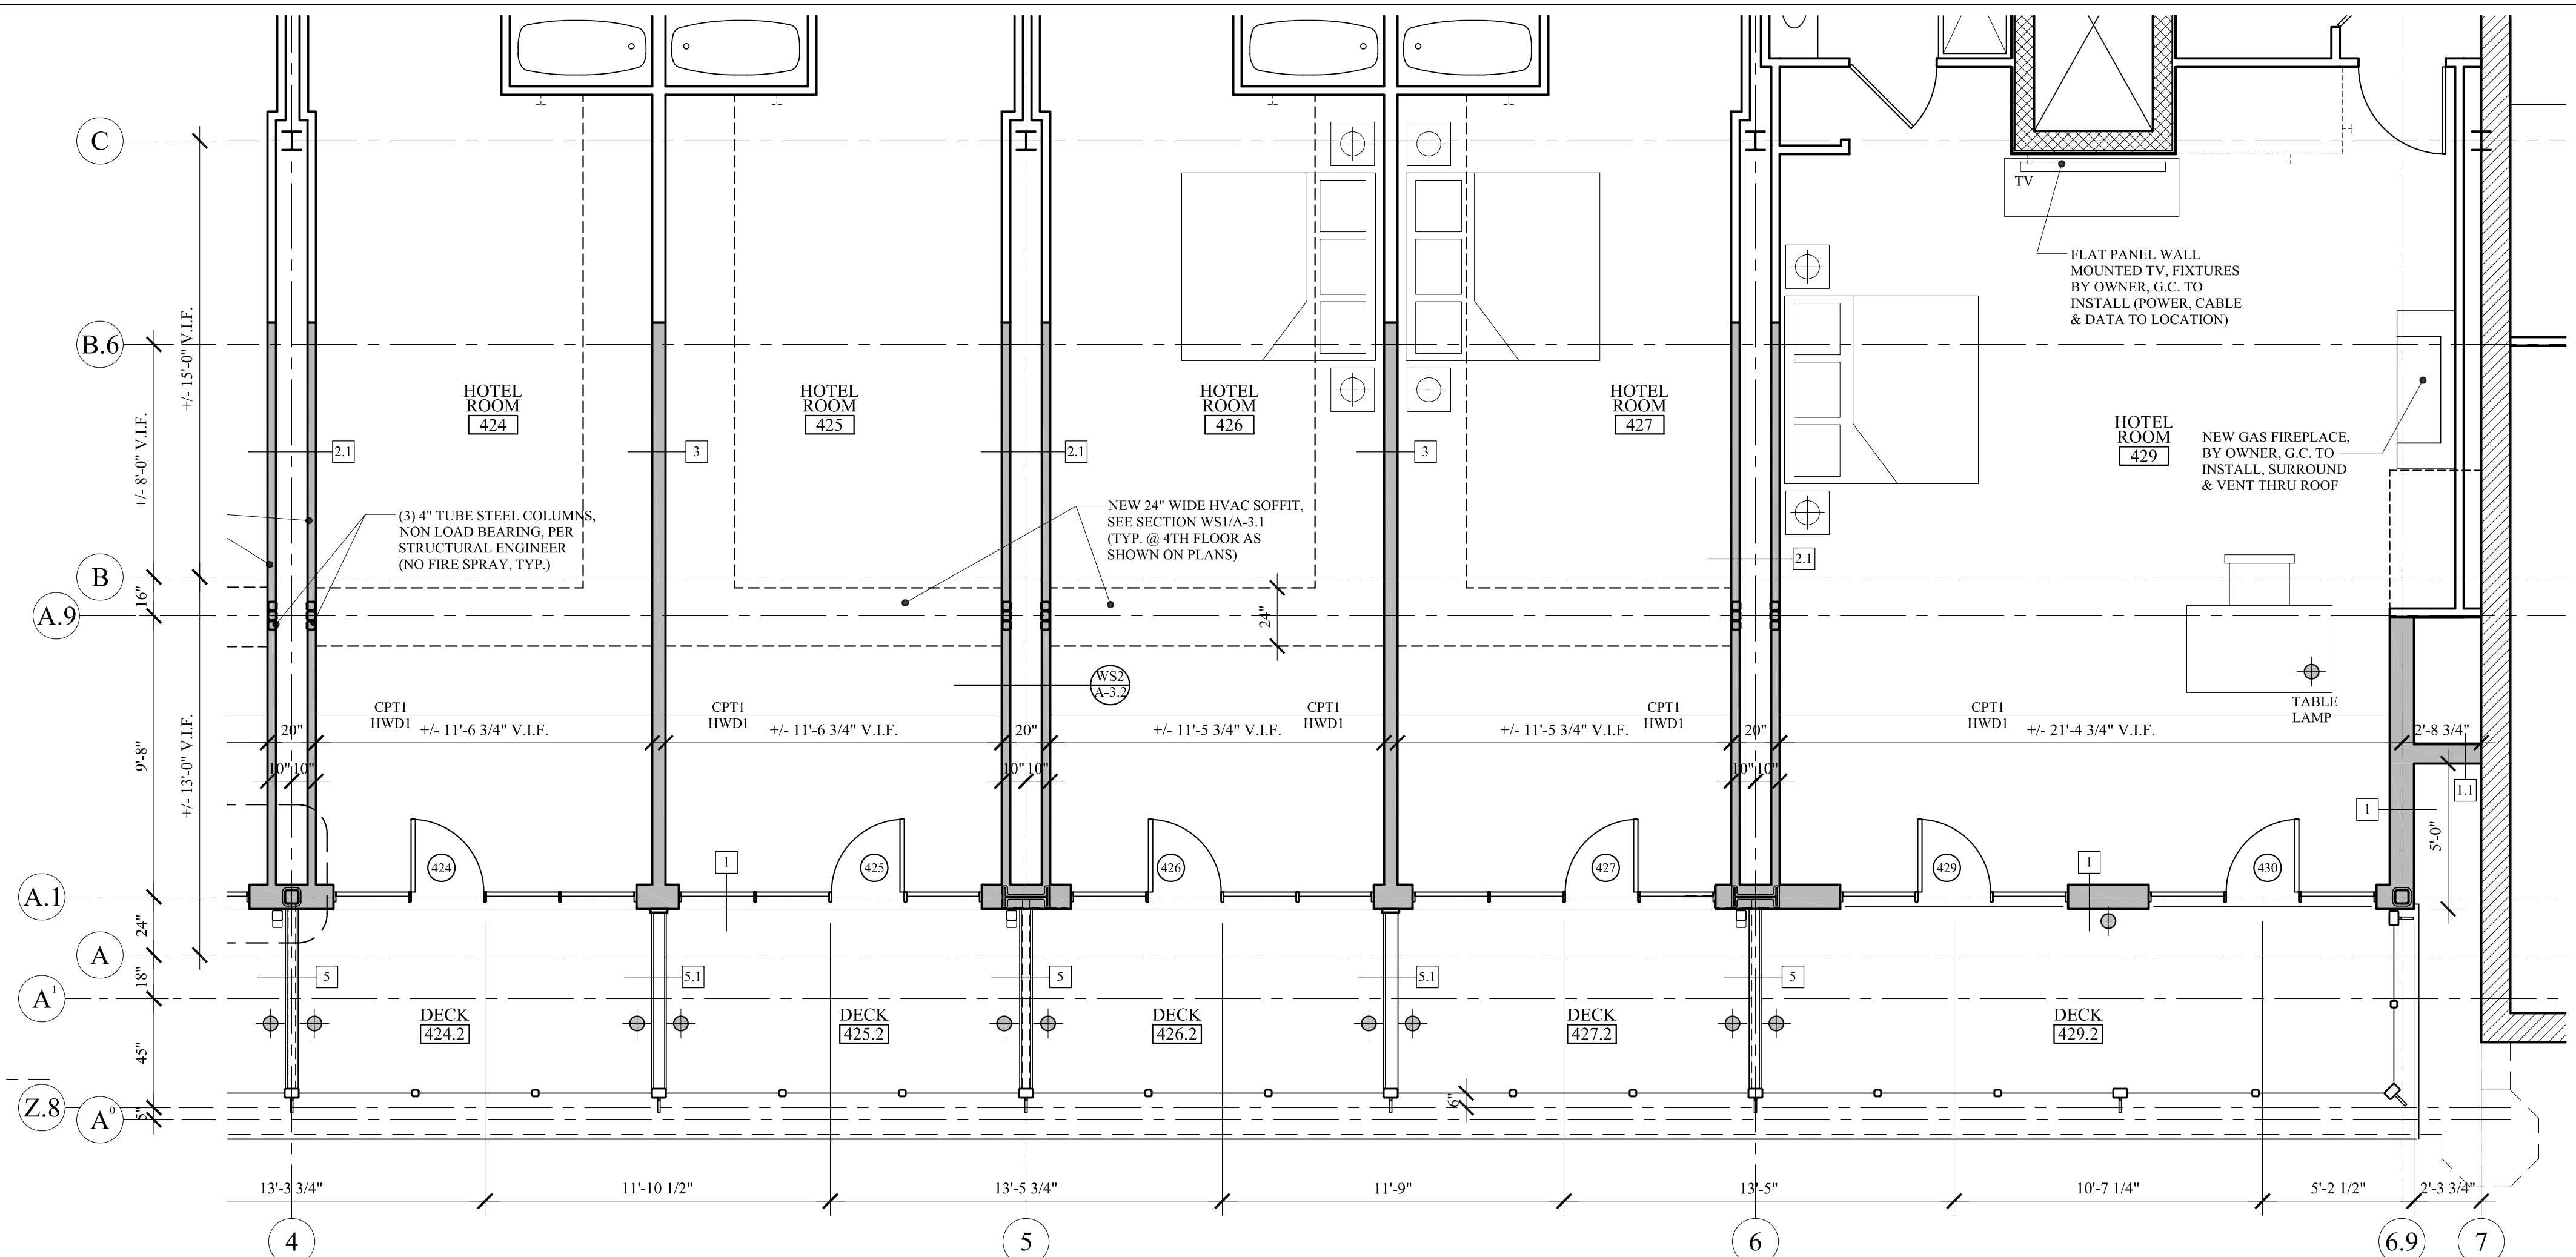

4TH FLOOR ENLARGED SILVER ST. PLAN (4 - 7)
SCALE: 1/4" = 1'-0"

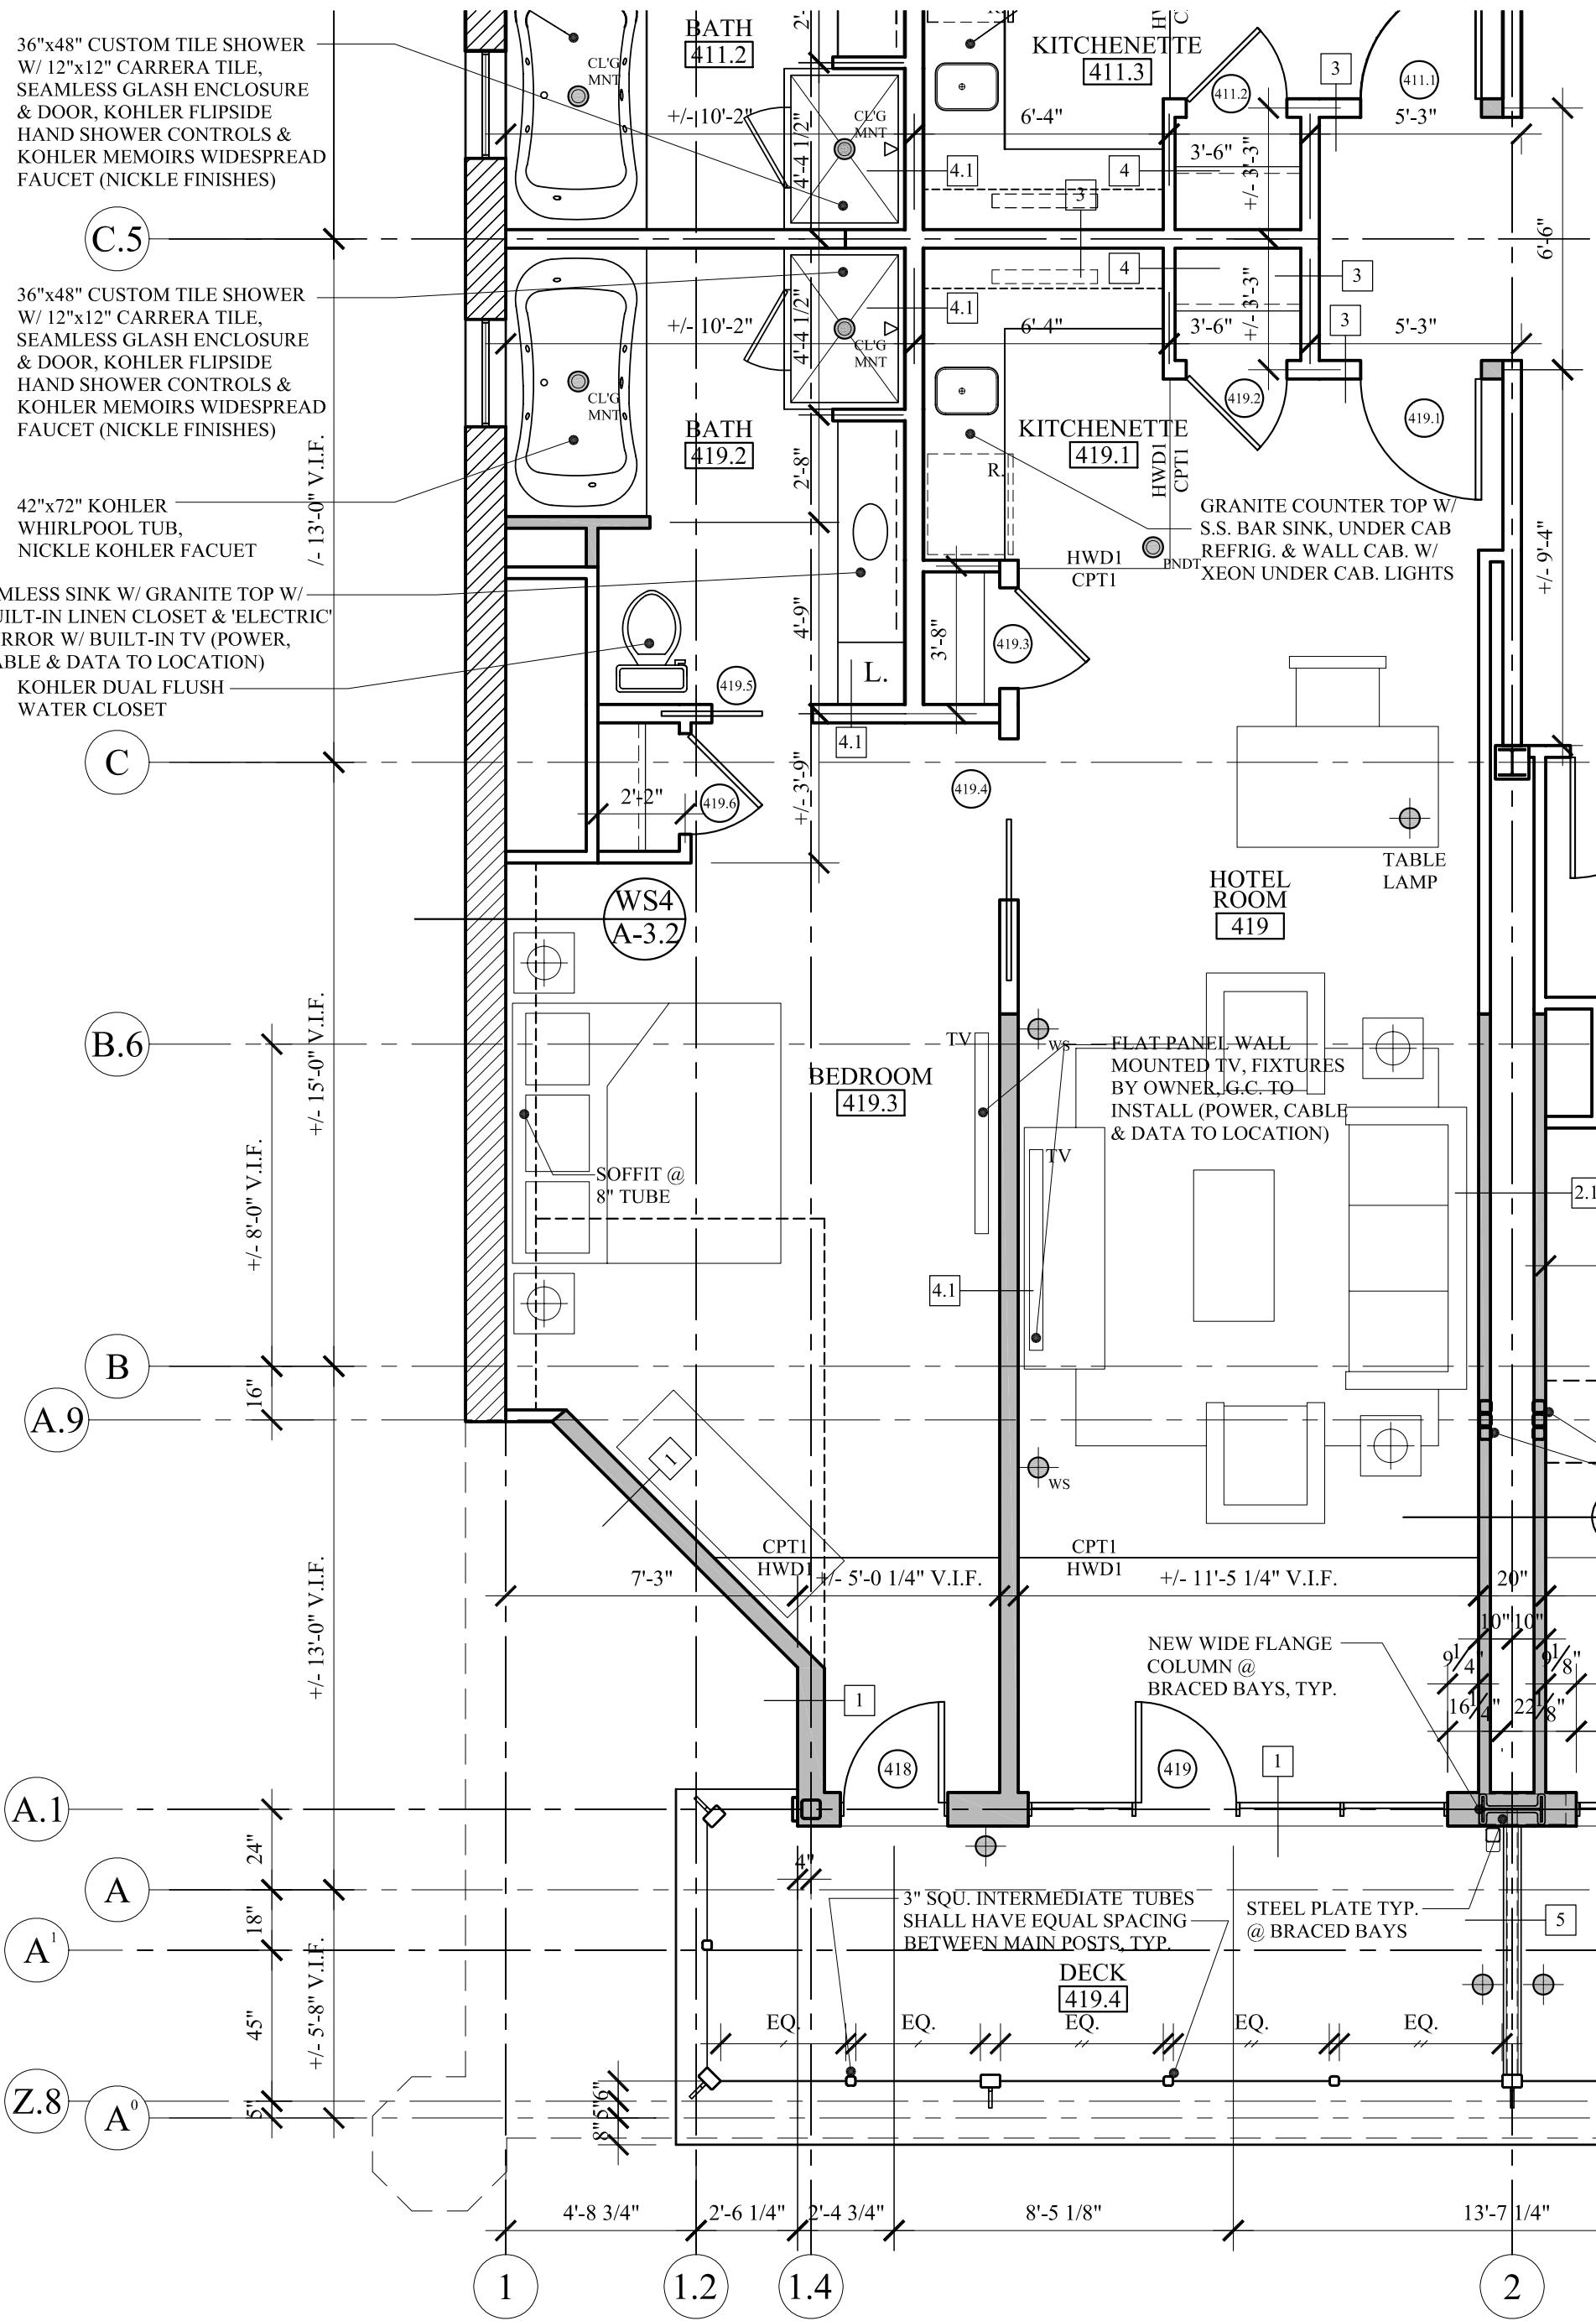

4TH FLOOR ENLARGED SILVER ST. PLAN (1 - 4)
SCALE: 1/4" = 1'-0"

MARK MUELLER ARCHITECTS
A.I.A.
100 Commercial Street
Suite 205
Portland, Maine 04101
Phone/Fax 207.774.9057
Email: rfm@muellerarchitects.com

© COPYRIGHT 2011
MARK MUELLER ARCHITECTS

**PORTLAND REGENCY
DORMER ADDITION**
20 MILK STREET - PORTLAND, MAINE

RENOVATION & ADDITION:

ENLARGED FLOOR PLANS

12 OF 25

A-1.4

CONSTRUCTION SET: OCTOBER 31, 2011