

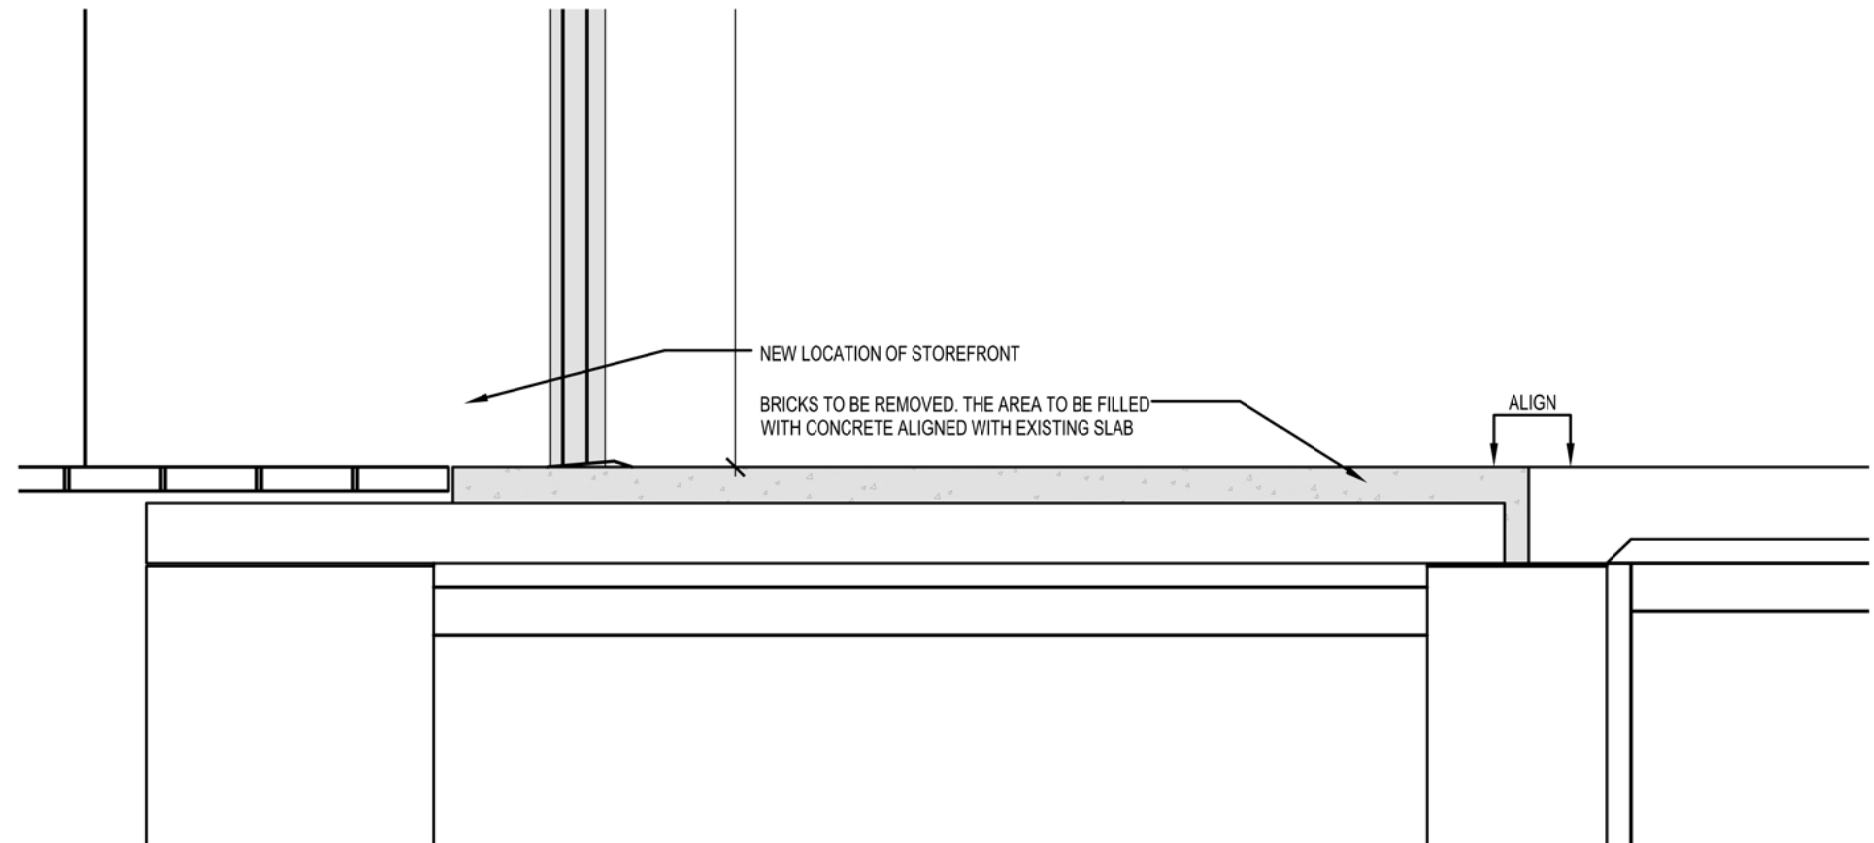


1 | WALL SECTION AT NEW STOREFRONT
SCALE: 3/4" = 1'-0"

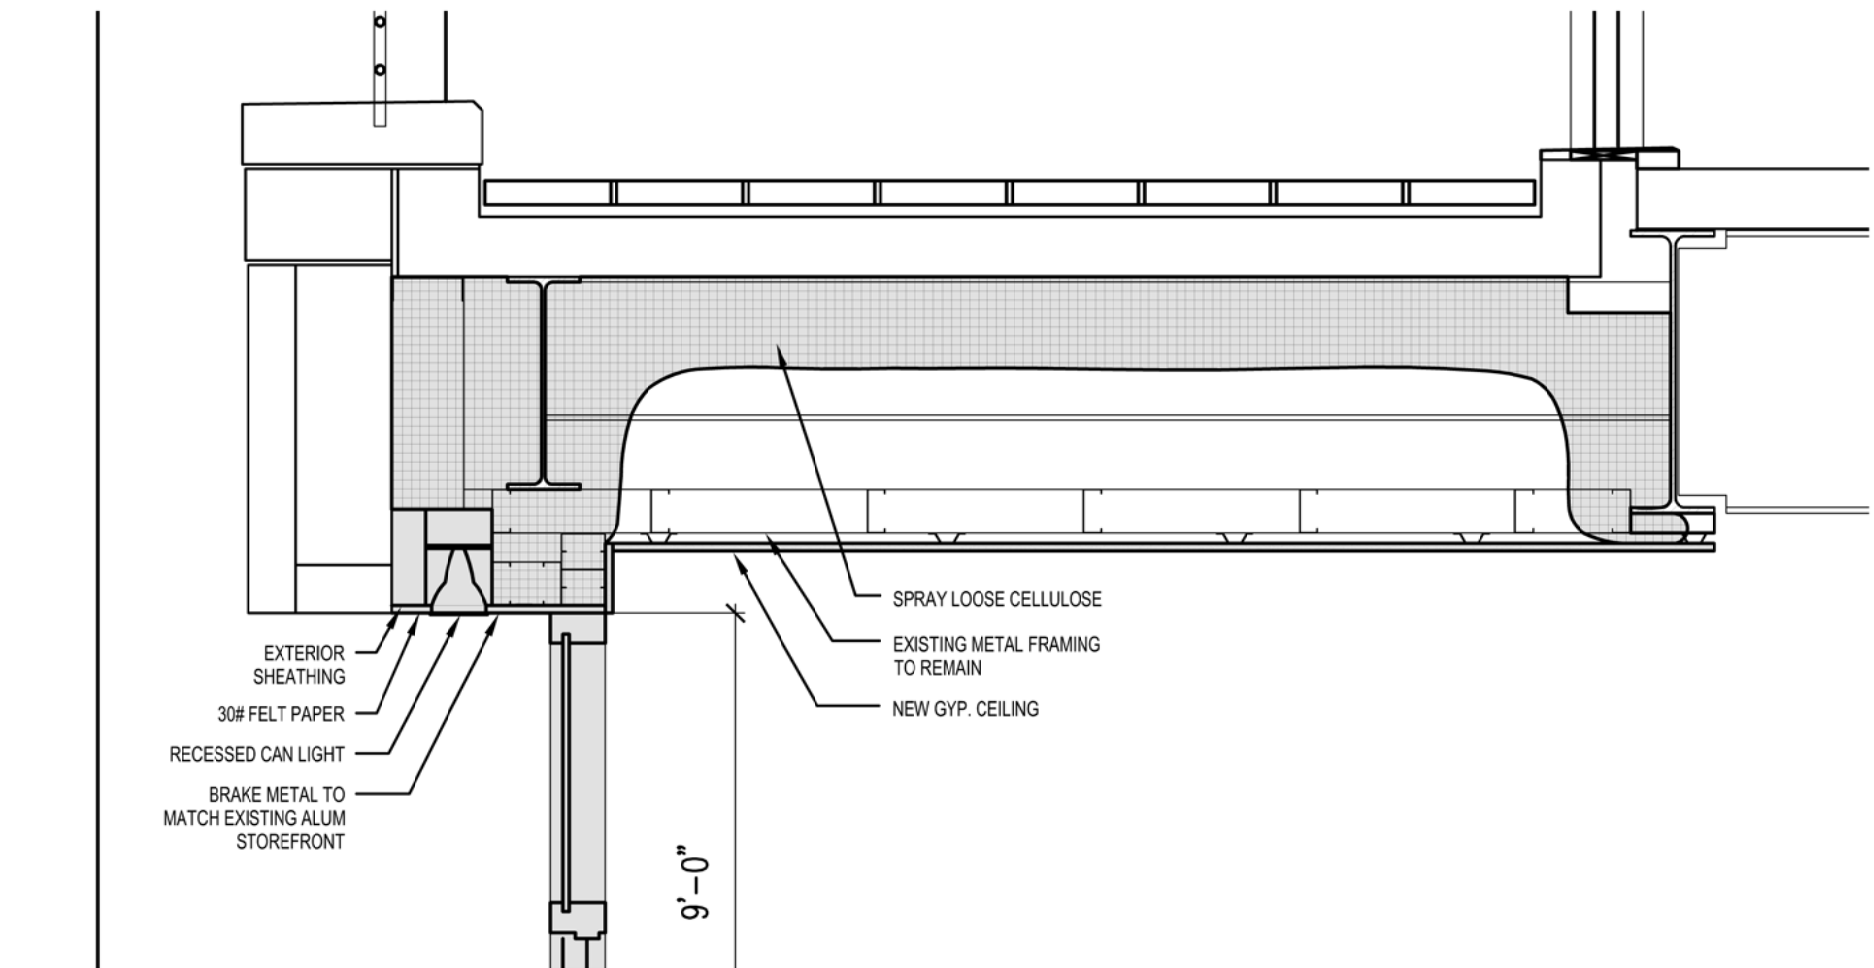

2 | WALL SECTION AT CENTER STOREFRONT
SCALE: 3/4" = 1'-0"

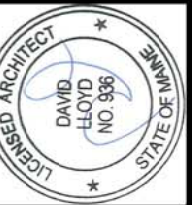

ARCHETYPE
architects
48 Union Wharf Portland, Maine 04101
(207) 772-6022 Fax (207) 772-4056

Date: 11 December 2012
Scale: 3/4" = 1'-0"
WALL SECTIONS
AT STOREFRONTS

Project: 145 COMMERCIAL
STREET
COMMERCIAL STREET
PORTLAND, ME

A3.00