



SILVER STREET

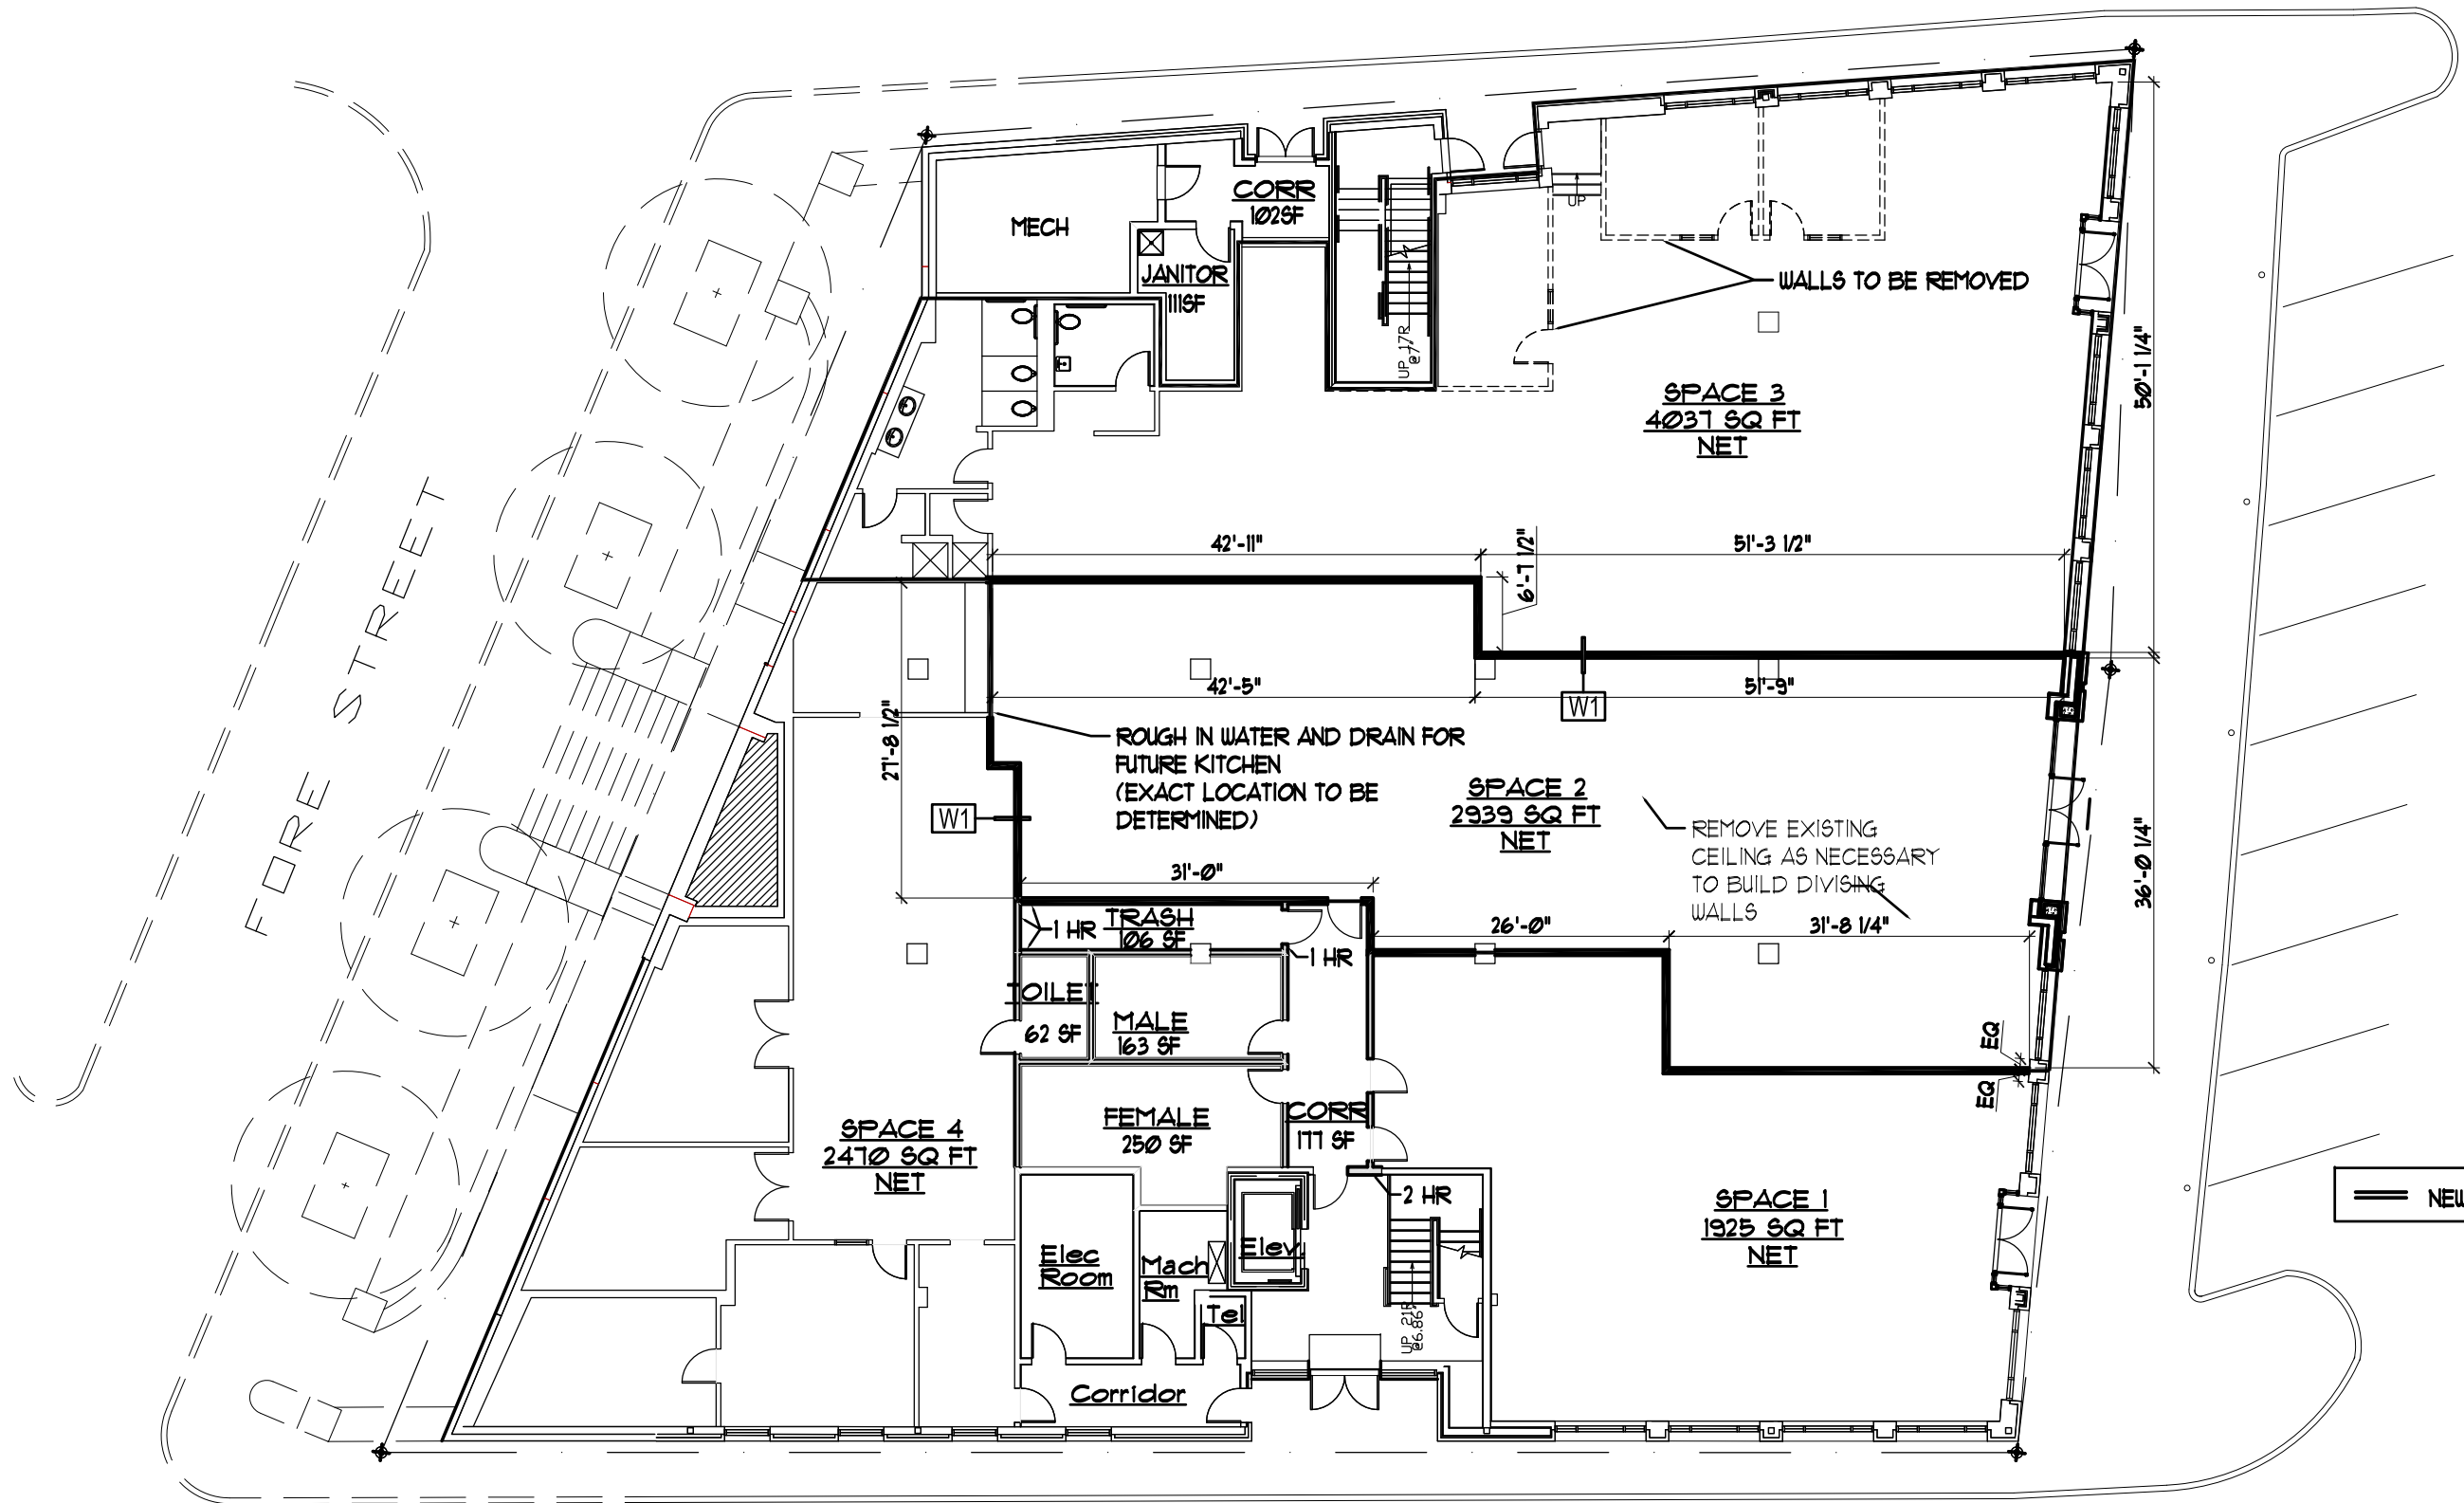

FORE STREET

COMMERCIAL STREET

MARKET STREET

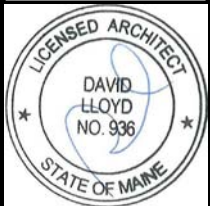

ARCHETYPE
architects

48 Union Wharf Portland, Maine 04101
(207) 772-6022 Fax (207) 772-4056

Date: 10 July 2013
Scale: 1/16"=1'-0"

**SPACE 2 & 3
FLOOR PLANS**

Project: **145 COMMERCIAL STREET**
COMMERCIAL STREET
PORTLAND, ME

A1.00