


SILVER STREET

FORE STREET

COMMERCIAL STREET

MARKET STREET

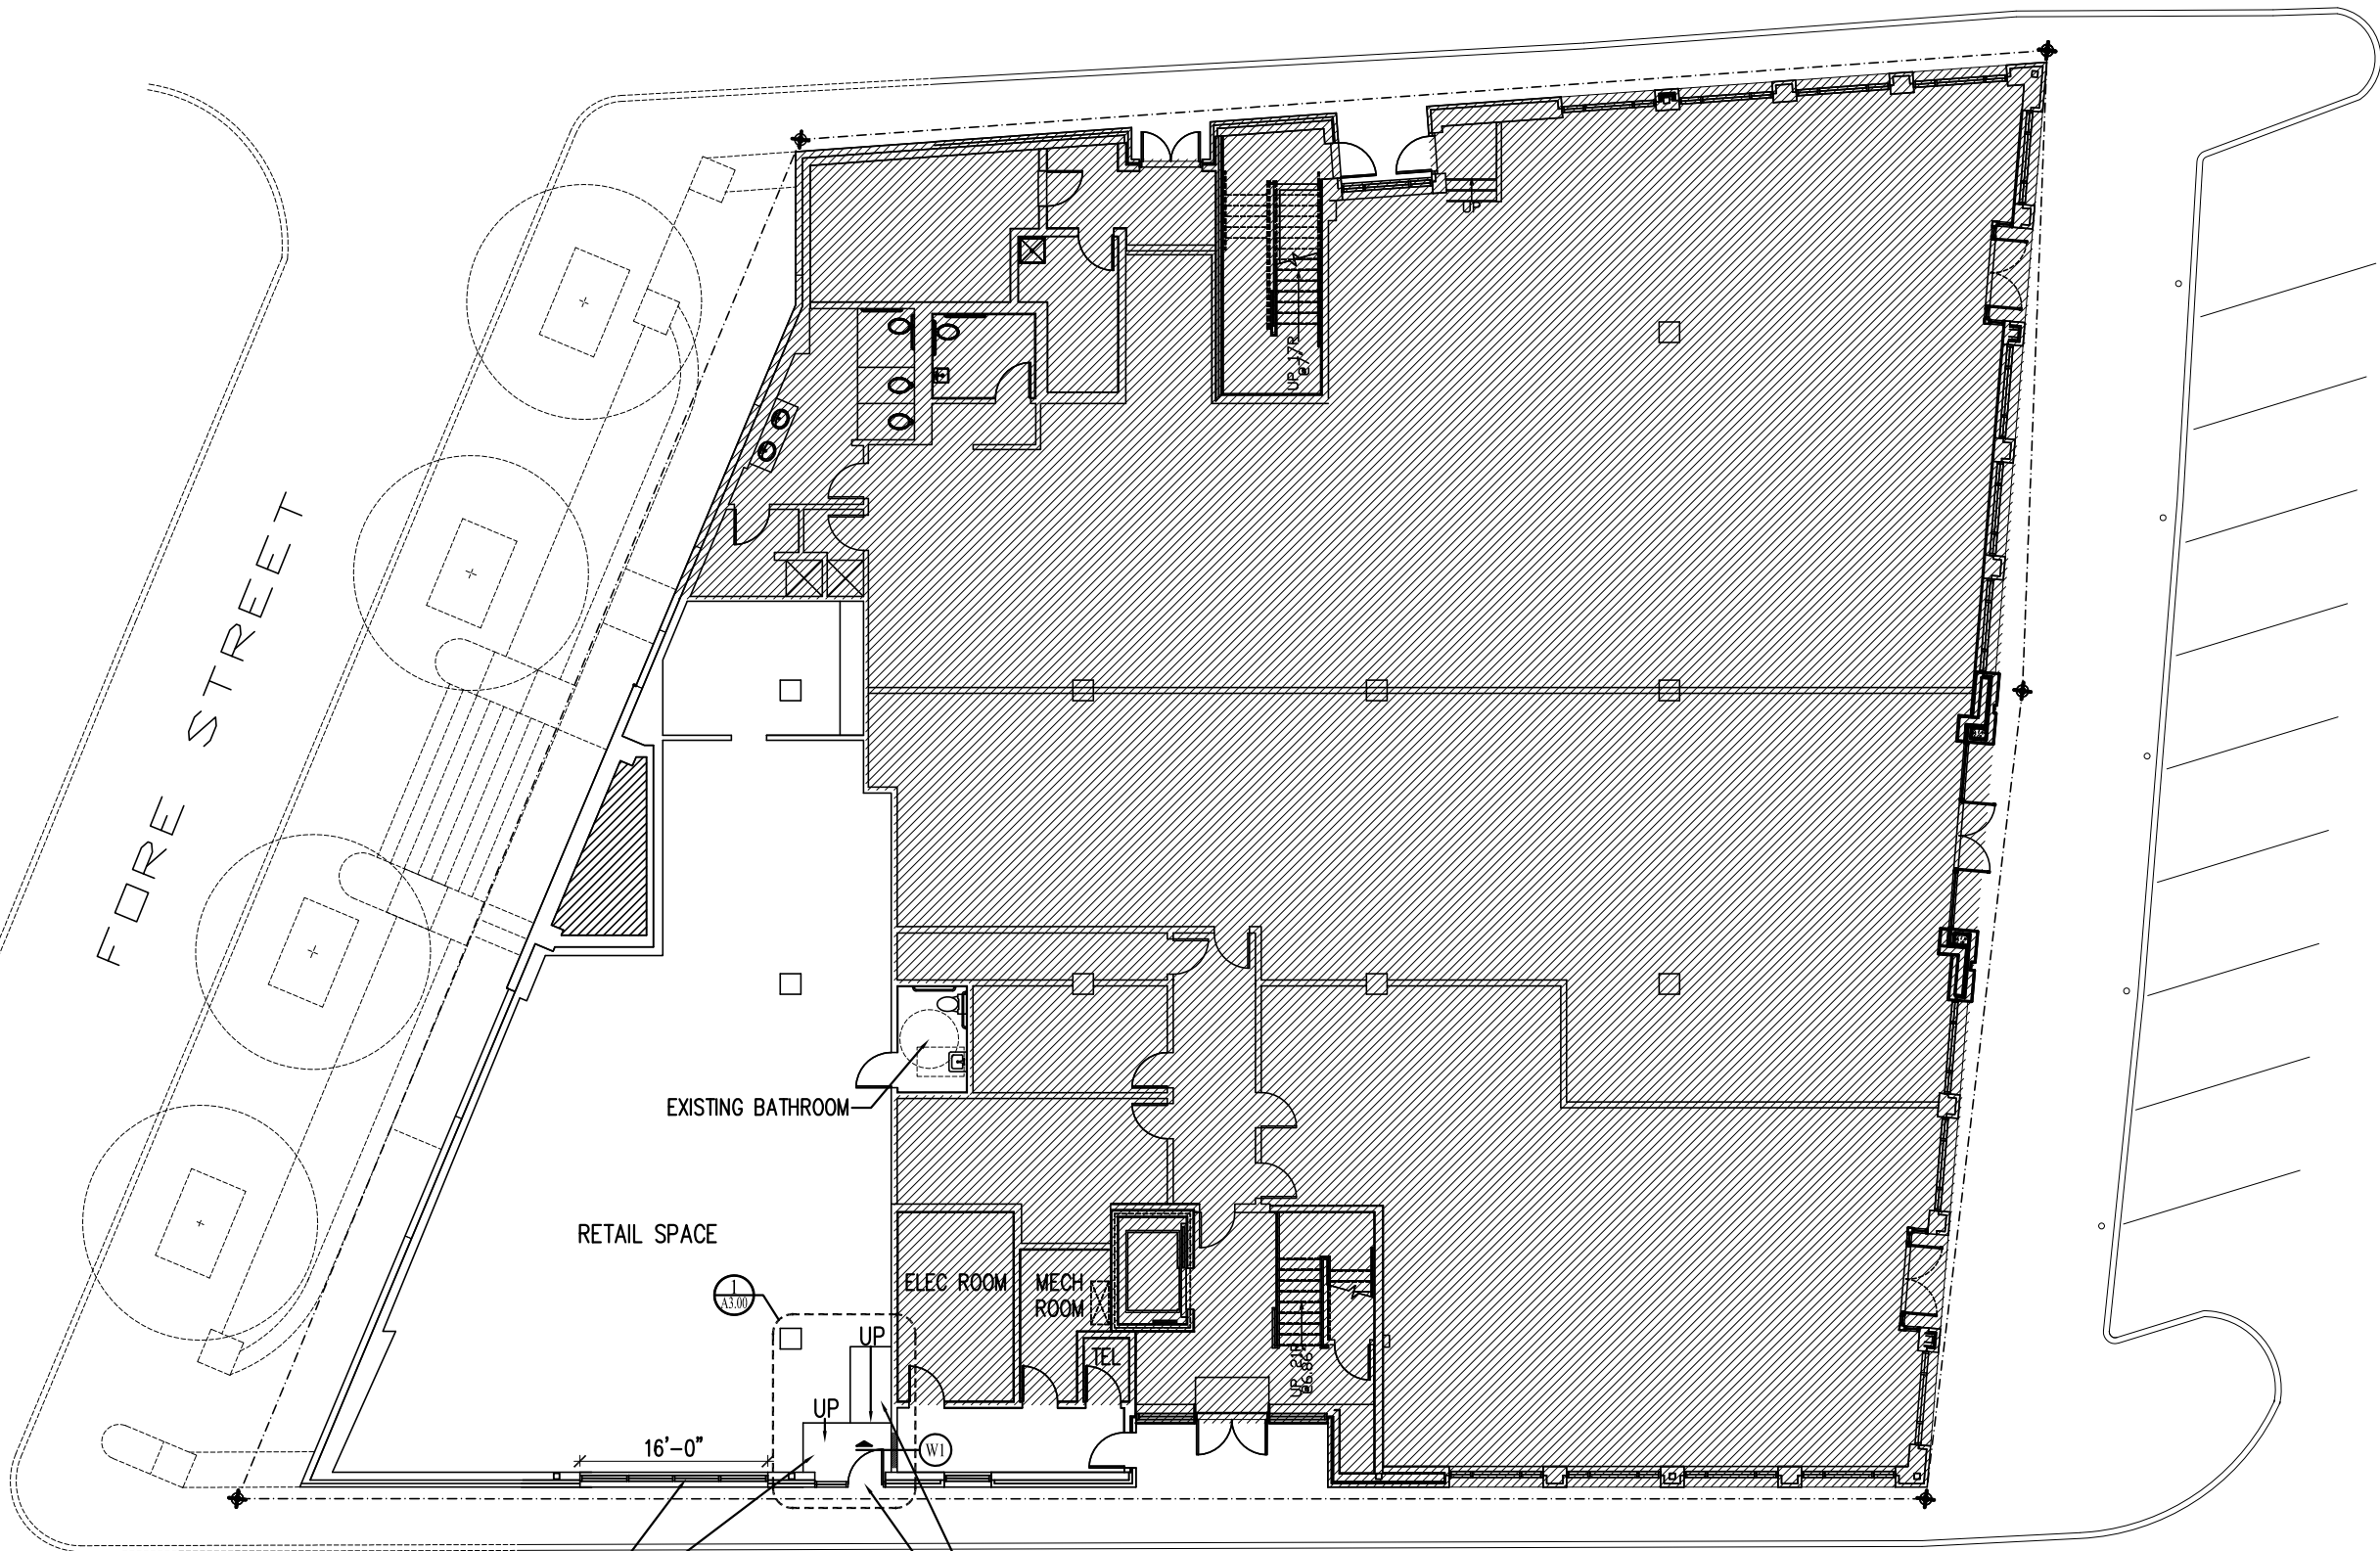

PROPOSED NEW WINDOW  
 PROPOSED NEW STEP AT ENTRY




16'-0"

UP

UP

PROPOSED NEW 1:12 RAMP WITH RAILING BOTH SIDES  
 PROPOSED NEW ENTRY DOOR

**1** | SPACE 4 PROPOSED FLOOR PLAN  
 SCALE: 1/16"=1'-0"

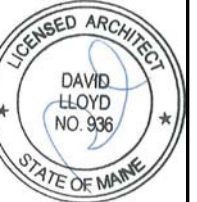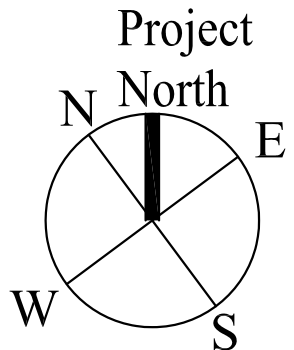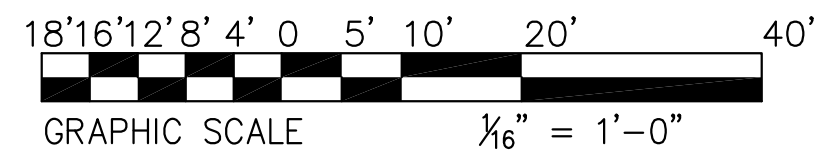

**ARCHETYPE**  
 architects

48 Union Wharf Portland, Maine 04101  
 (207) 772-6022 Fax (207) 772-4056

Date: 24 Oct 2013  
 Scale: 1/16"=1'-0"

**SPACE 4  
 PROPOSED FLOOR  
 PLAN**

Project: **145 COMMERCIAL STREET**  
 COMMERCIAL STREET  
 PORTLAND, ME

**A1.00**