

**ARCHETYPE, P.A.
 ARCHITECTS**


48 Union Wharf Portland, Maine 04101
 (207) 772-6022 Fax (207) 772-4056

Date March 17th, 2010 Scale 1/8"=1'-0"

**EXISTING
 CONDITIONS AND
 DEMO PLAN**

Project:
 OFFICE RECONSTRUCTION FOR
 ATLANTIC NATIONAL TRUST LLC
 50 PORTLAND PIER
 PORTLAND, ME

D1

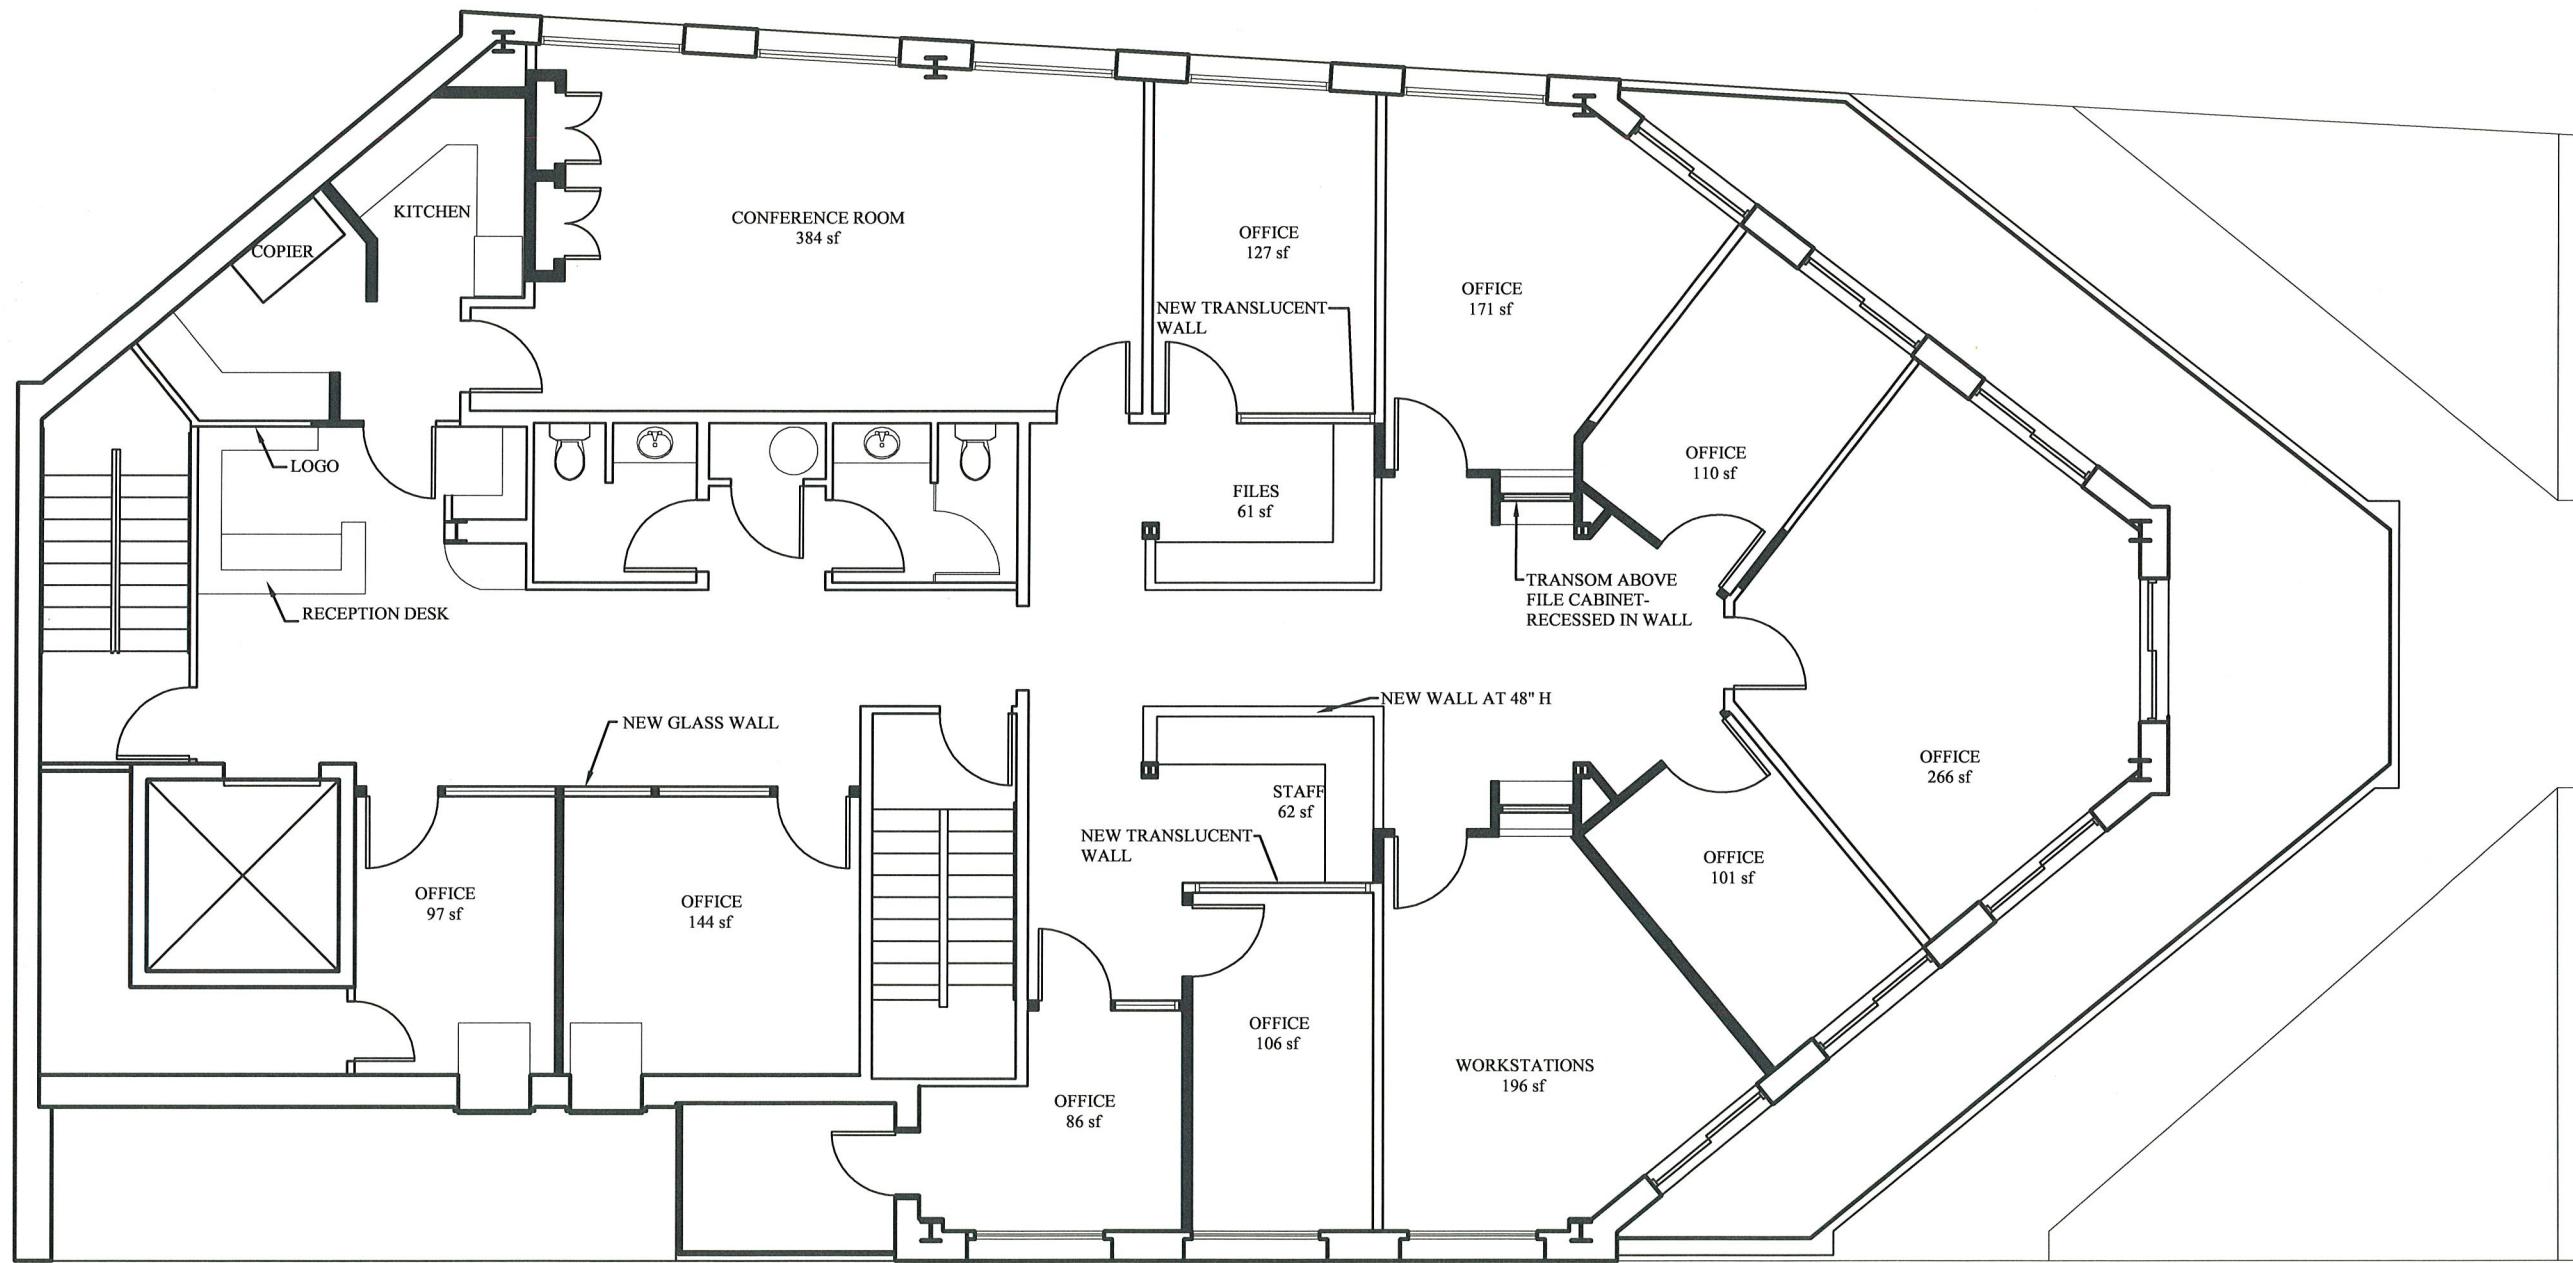

LEGEND
 ——— EXISTING WALL
 = = = NEW WALL
 ——— NEW GLASS WALL
 ——— NEW TRANSLUCENT WALL

NOTE:
 145 LINEAR FEET OF NEW PARTITION WALLS

ALL EXISTING DOORS TO BE RE-USED

9 OFFICES
 3 WORKSTATIONS
 1 RECEPTION

**ARCHETYPE, P.A.
 ARCHITECTS**
 48 Union Wharf Portland, Maine 04101
 (207) 772-6022 Fax (207) 772-4056

Date March 15th, 2010
 Scale 1/8"=1'-0"

**FLOOR PLAN
 OPTION #1**

Project:
 OFFICE RECONSTRUCTION FOR
 ATLANTIC NATIONAL TRUST LLC
 50 PORTLAND PIER
 PORTLAND, ME

A1