



1 EAST ELEVATION  
SCALE: 1/8"=1'-0"

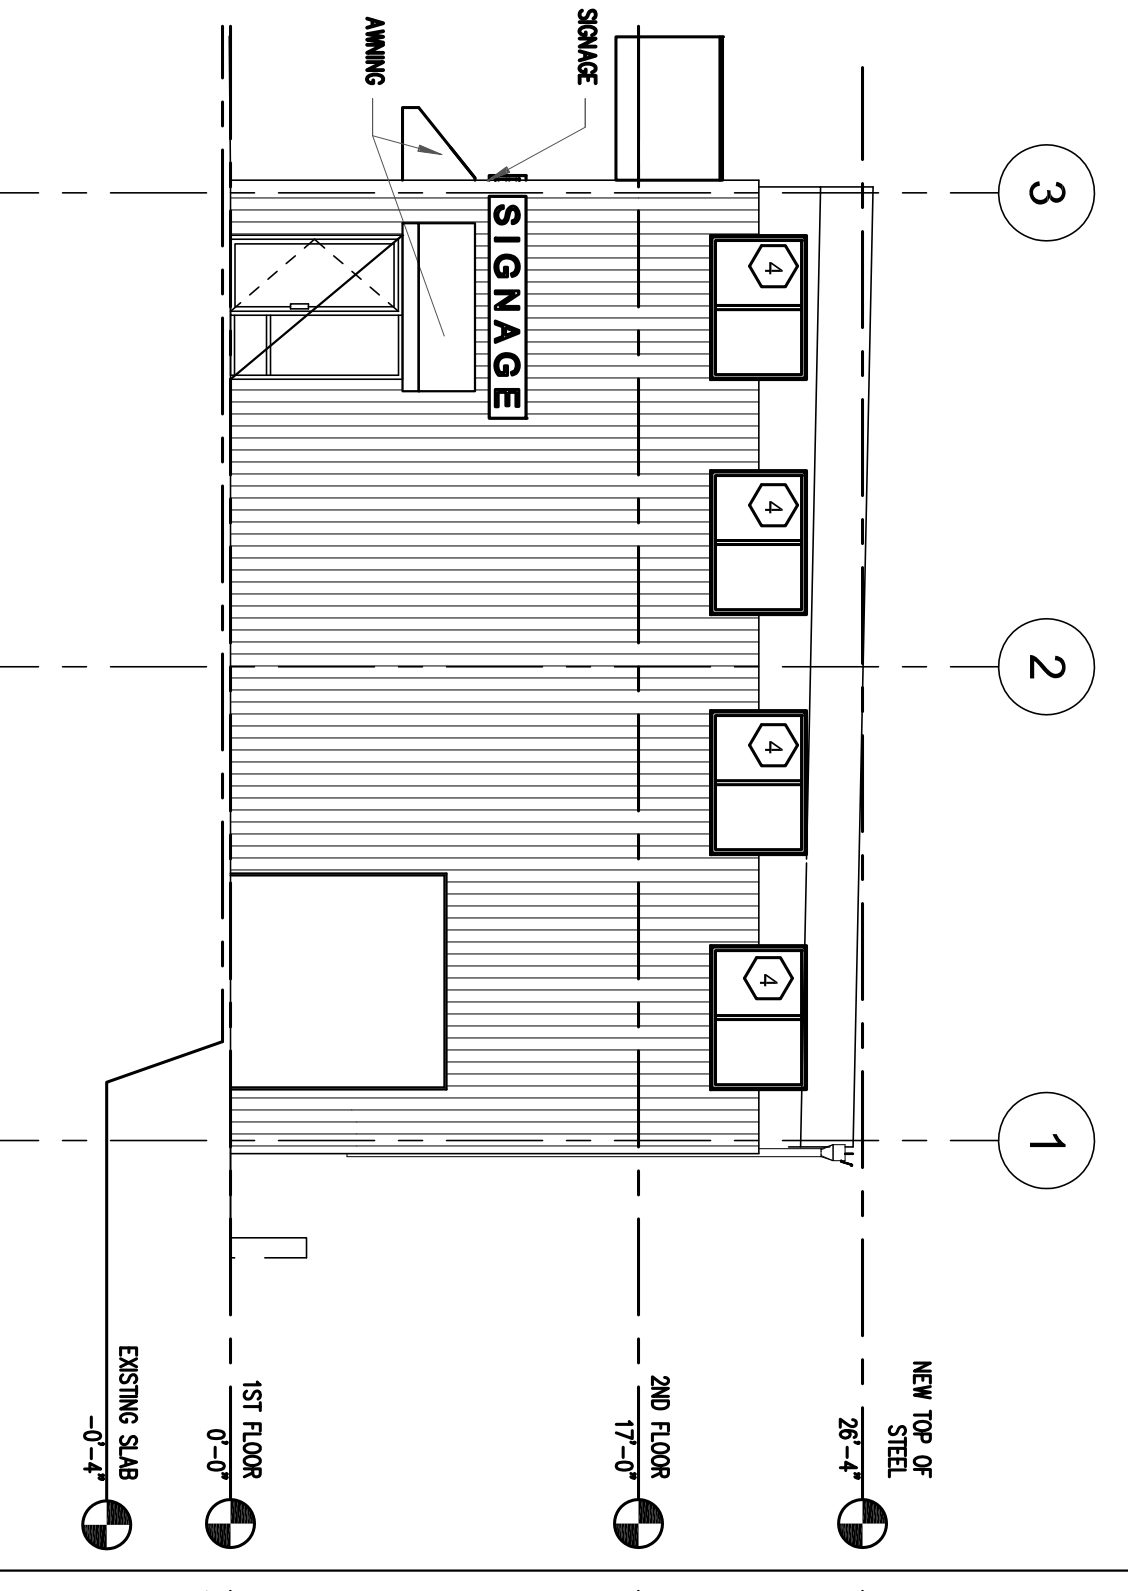

2 NORTH ELEVATION  
SCALE: 1/8"=1'-0"

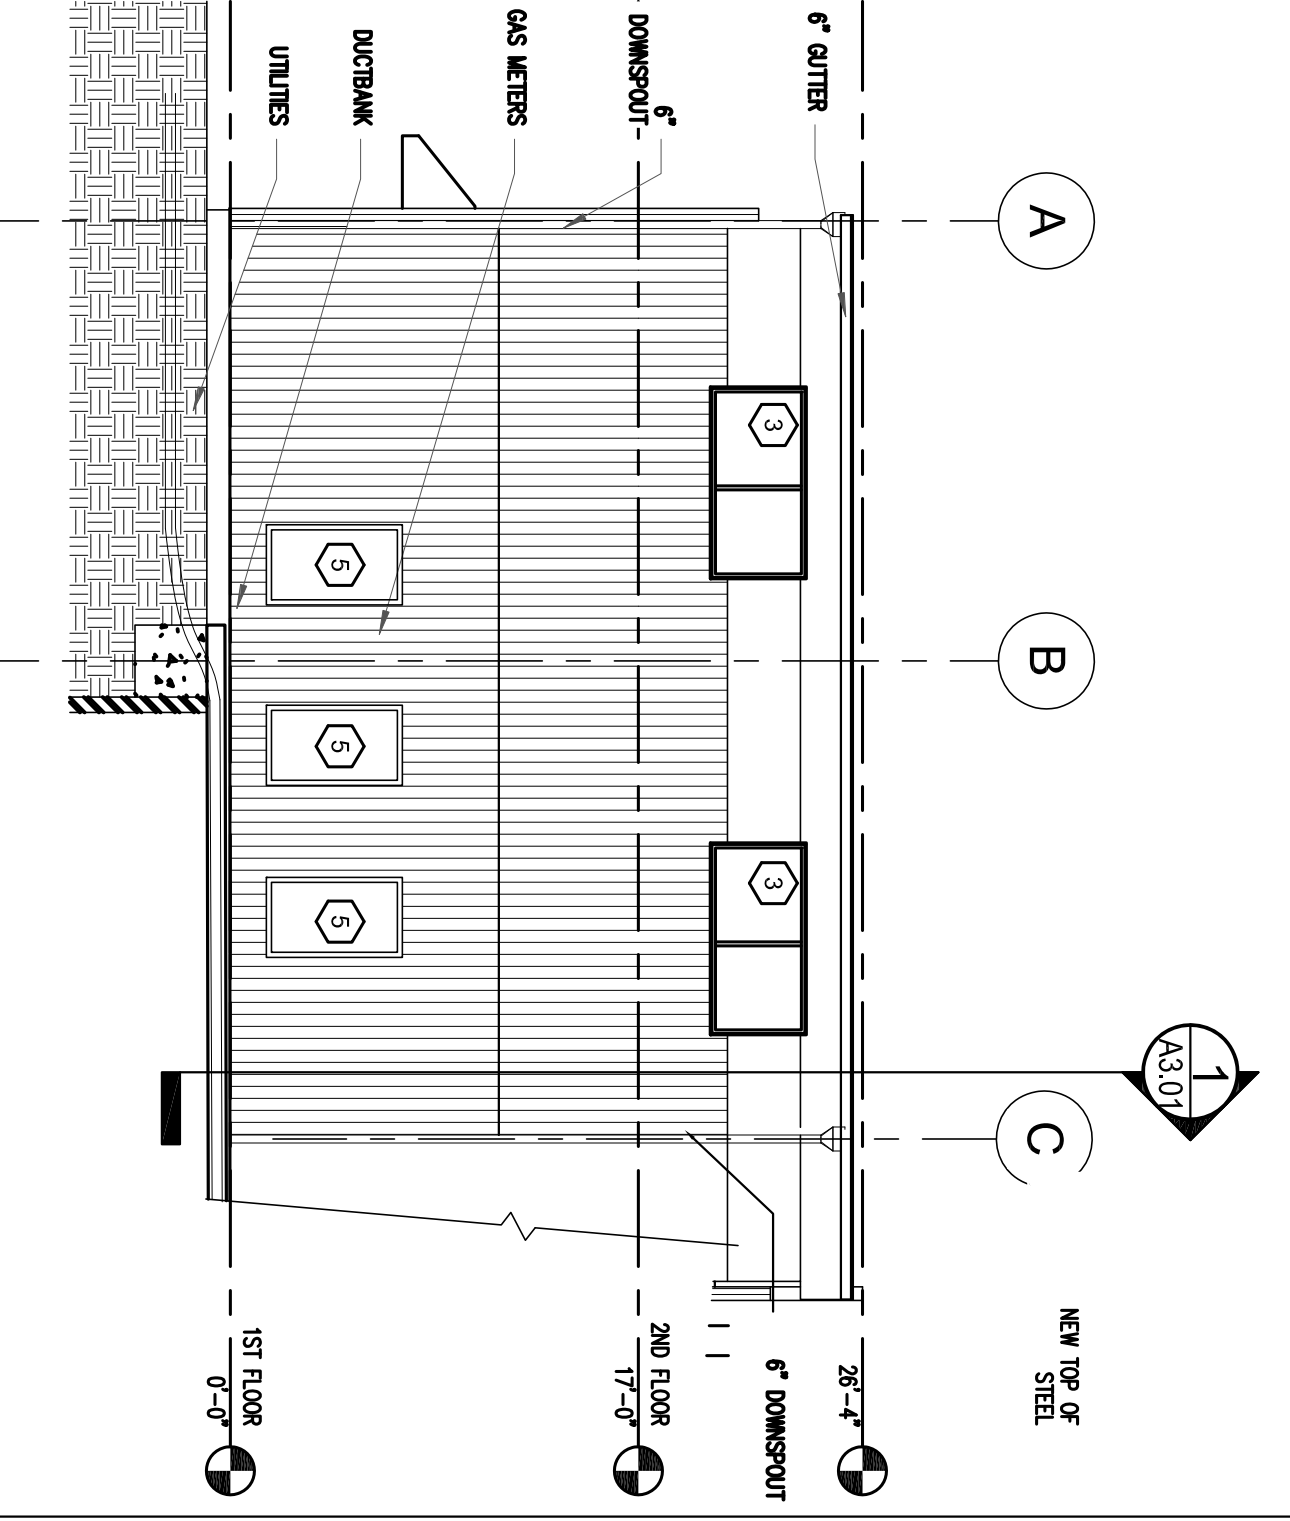


3 WEST ELEVATION  
SCALE: 1/8"=1'-0"


WINDOW SCHEDULE					
Type Mark	Width	Height	Type	Material	Head Height
1	2'-8"	4'-0"	Casement with Trim	Aluminum	7'-0"
COUNT: 1					
2	11'-3 1/2"	4'-0"	Casement with Trim	Aluminum	7'-0"
COUNT: 1					
3	8'-0"	4'-0"	Casement with Trim	Aluminum	7'-0"
COUNT: 2					
3	6'-0"	4'-0"	Casement with Trim	Aluminum	7'-0"
COUNT: 4					
1	3'-4"	4'-0"	Fixed	Aluminum	7'-0"
COUNT: 6					
1	5'-6"	4'-0"	Fixed	Aluminum	7'-0"
COUNT: 1					
Grand total: 15					


DOOR SCHEDULE				
No.	DOOR	SIZE	THRESH	REMARKS
101	ALUM.	7'-0" x 7'-0"	1 3/4"	EXIT HARDWARE
102	ALUM.	7'-0" x 7'-0"	1 3/4"	EXIT HARDWARE, 2'-8" SIDELITE
103	H.M.	9'-0" x 9'-0"	1"	OVERHEAD DOOR
201	H.M.	7'-0" x 7'-0"	1 3/4"	45 MINS. EXIT HARDWARE
202	ALUM.	7'-0" x 7'-0"	1 3/4"	ALUM.

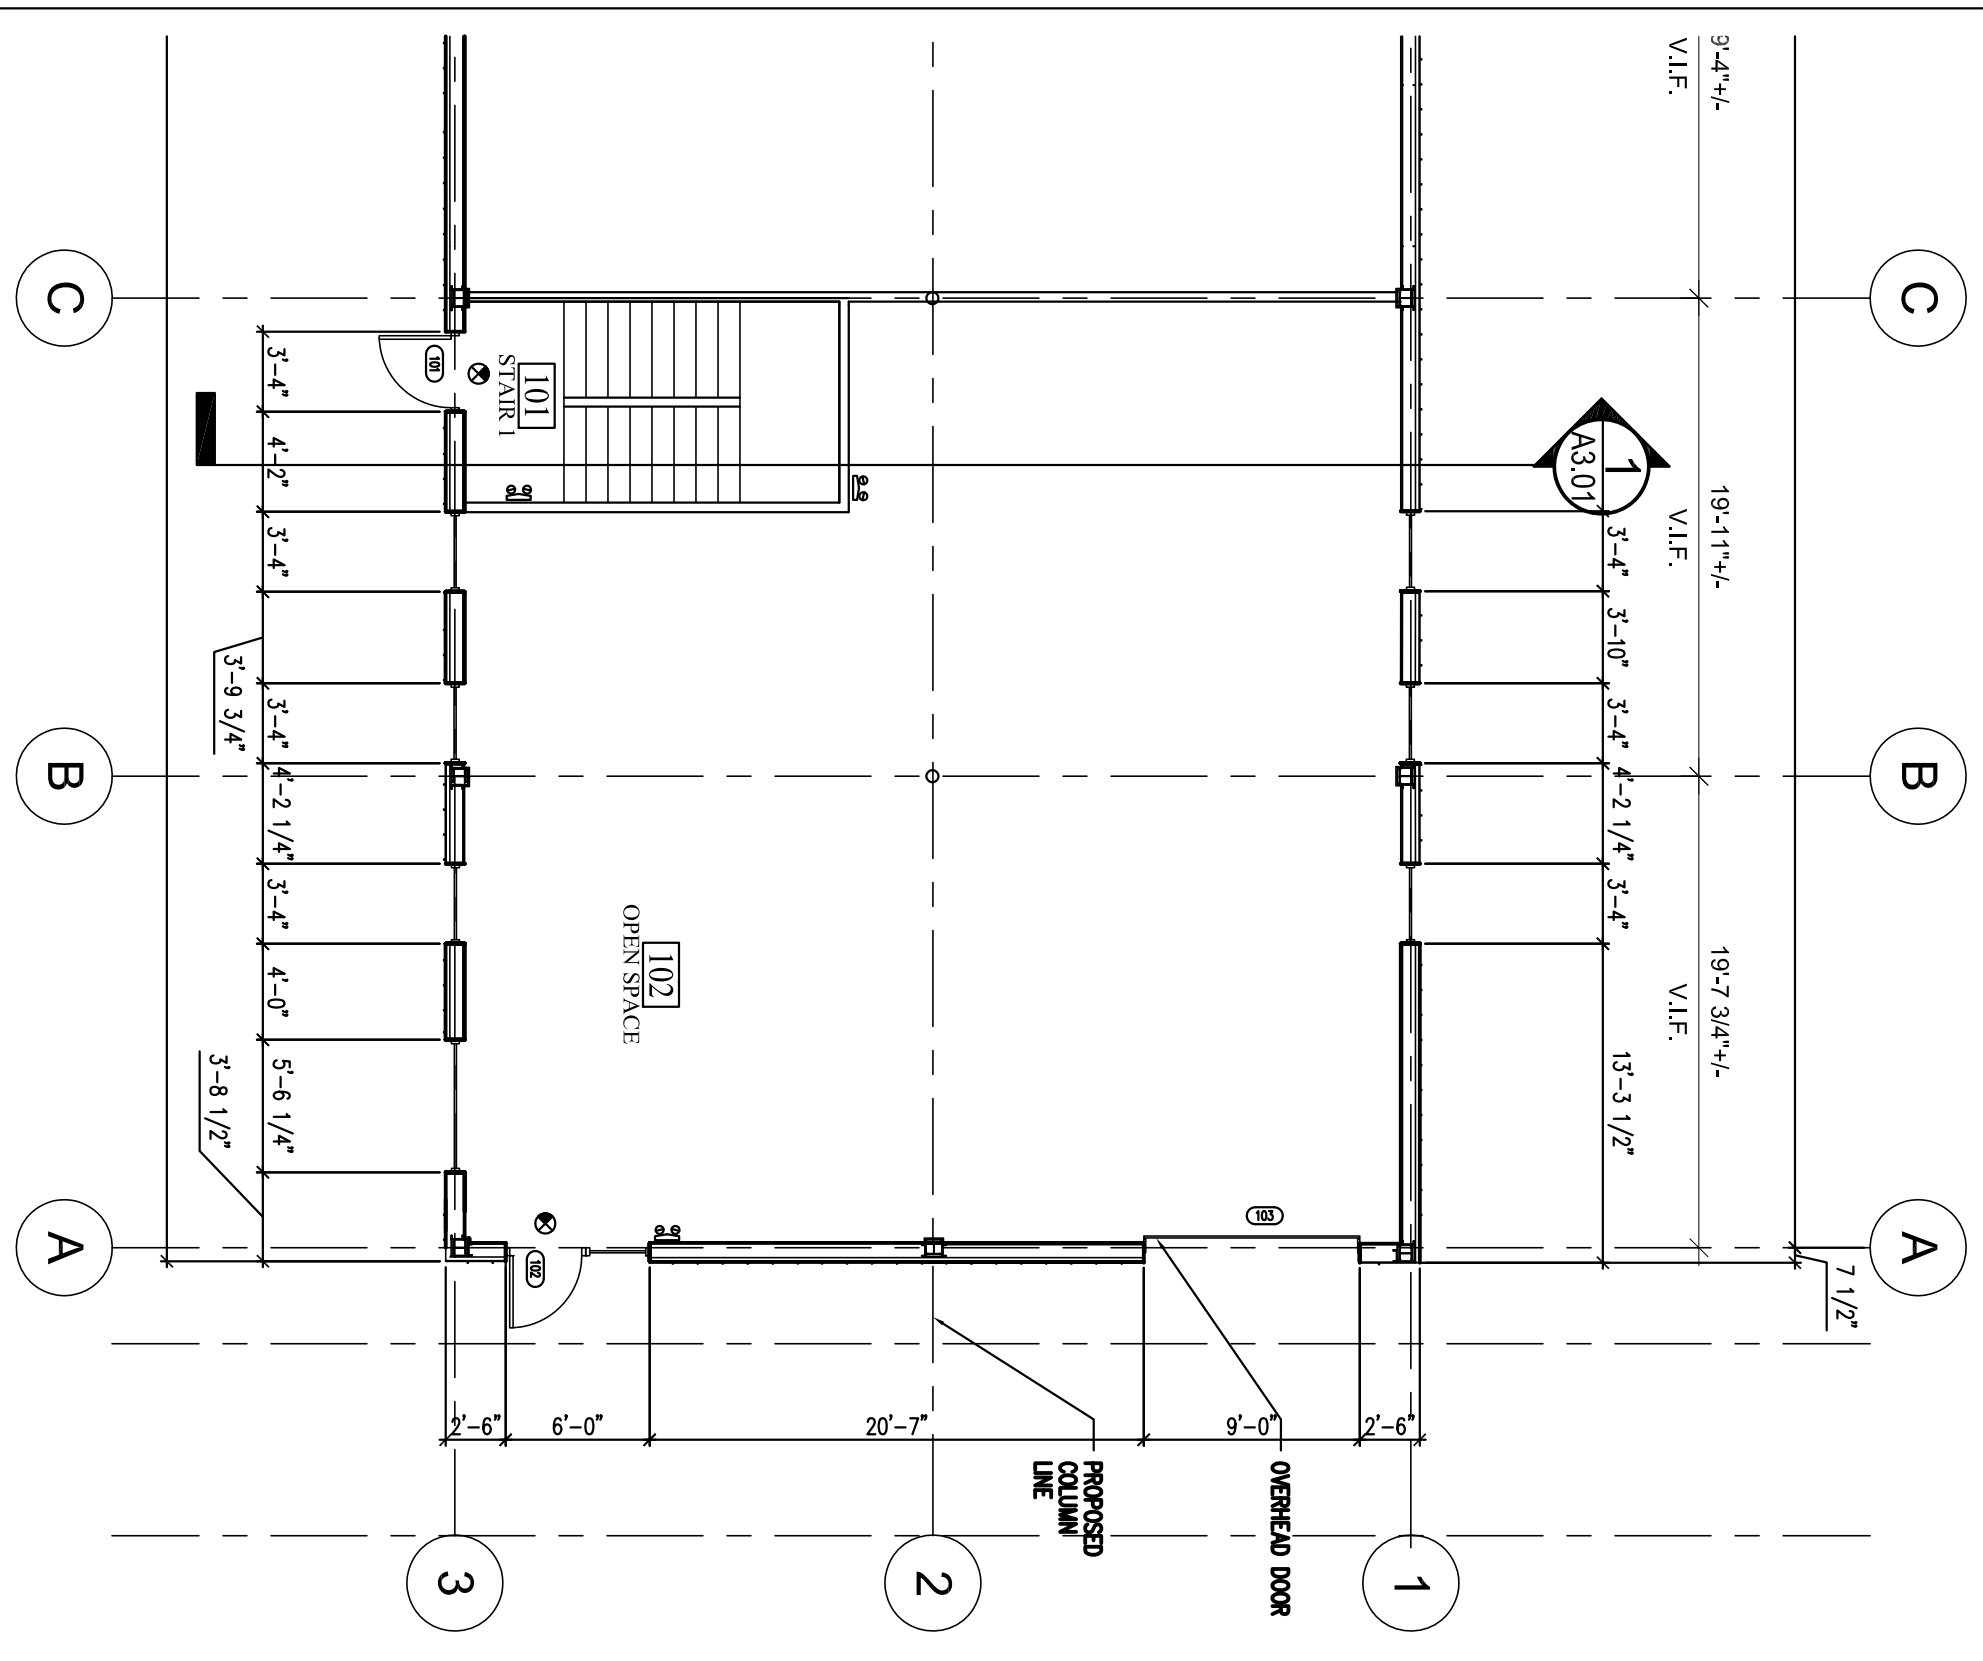


4 FIRST FLOOR PLAN  
SCALE: 1/8"=1'-0"

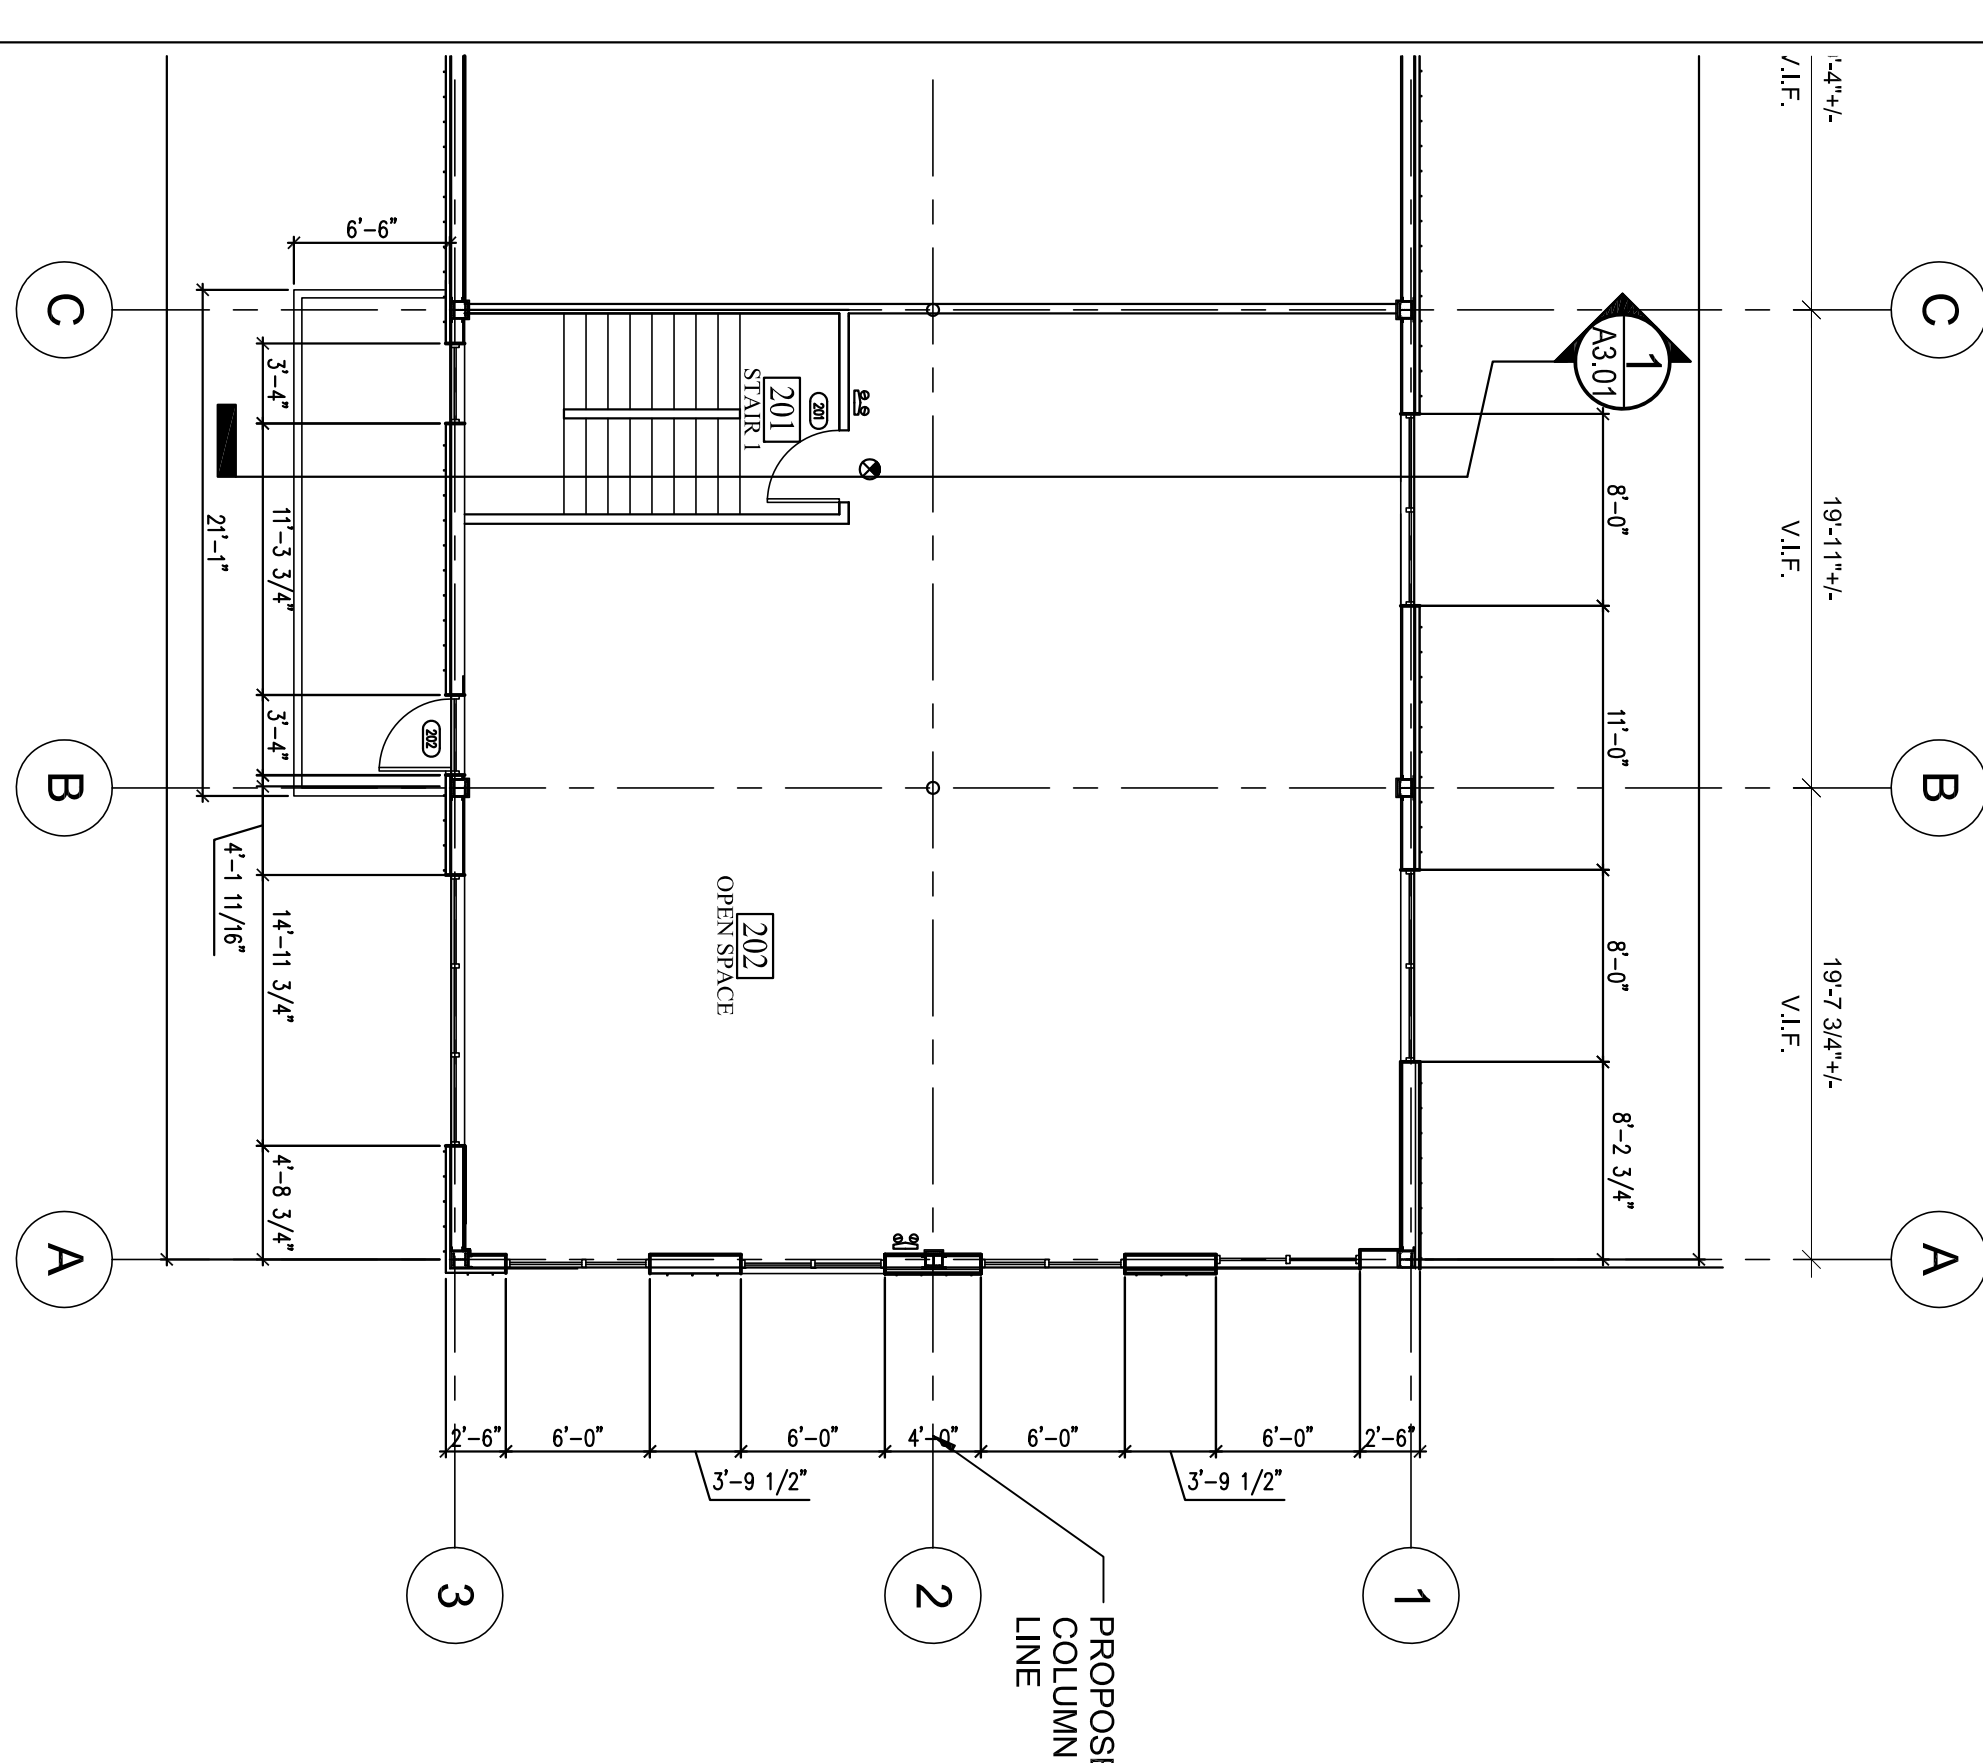

5 SECOND FLOOR PLAN  
SCALE: 1/8"=1'-0"

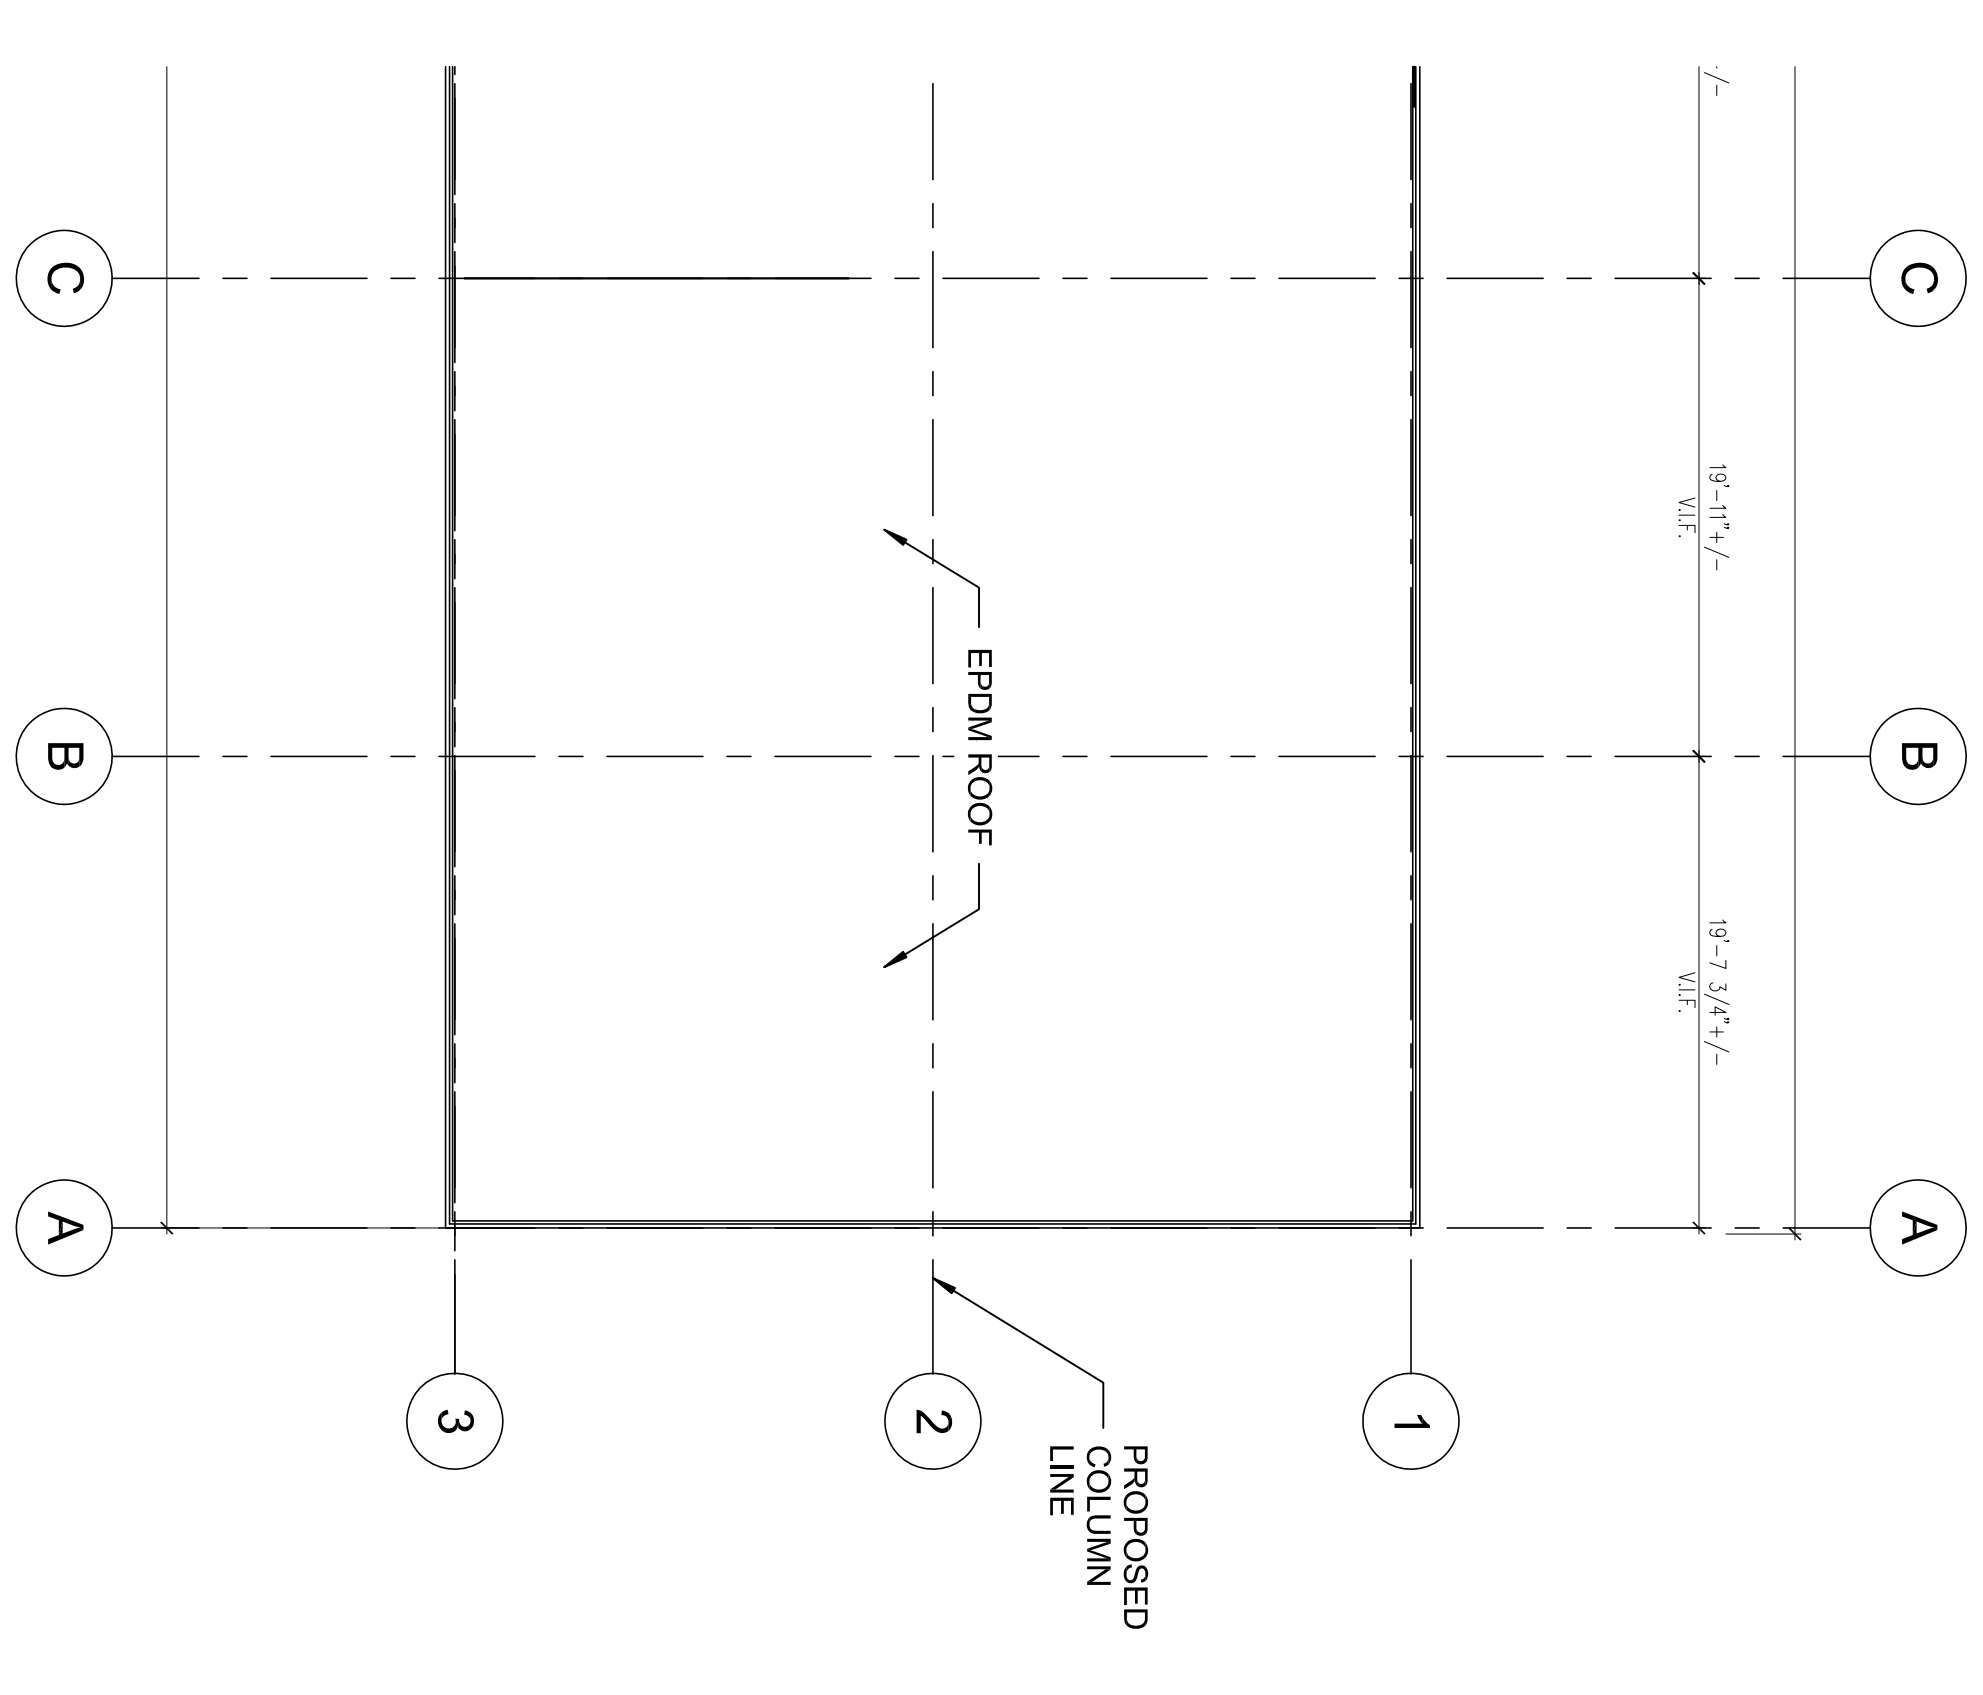

6 ROOF PLAN  
SCALE: 1/8"=1'-0"

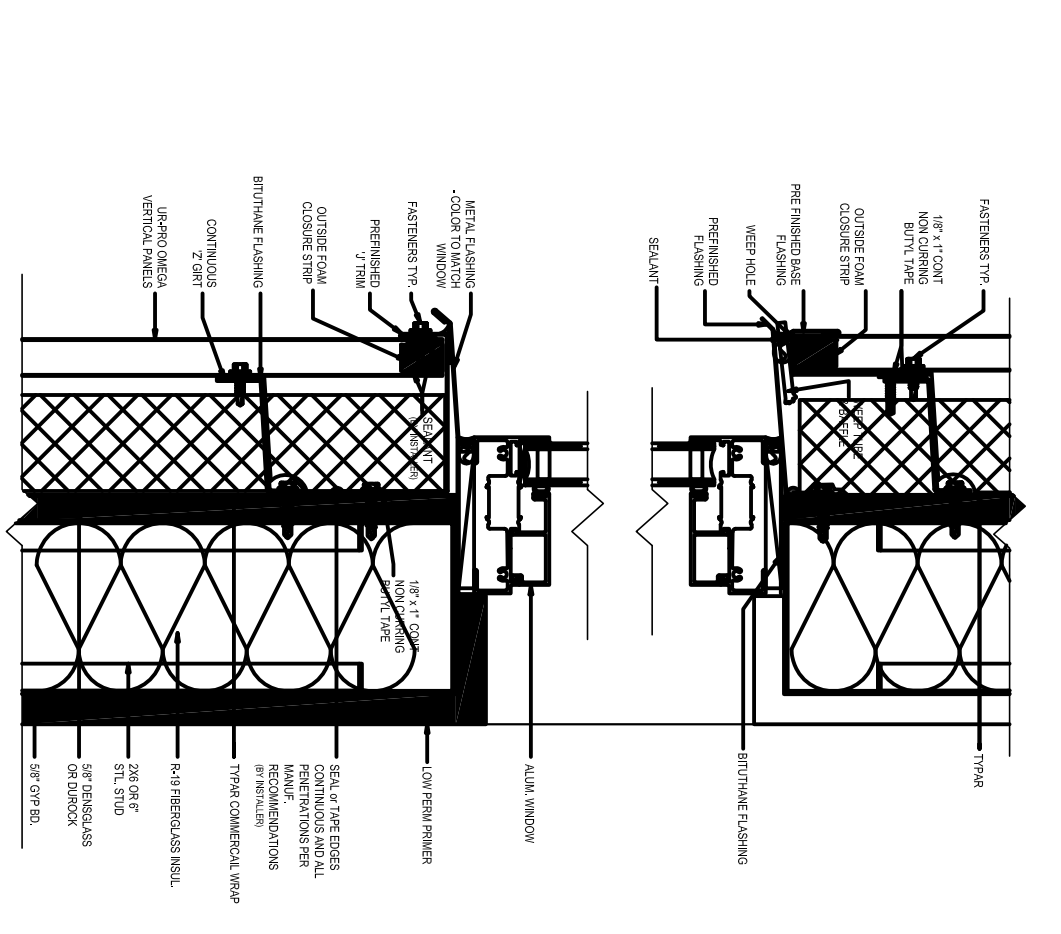

7 WINDOW HEAD SILL DETAIL  
SCALE: 3/4"=1'-0"