


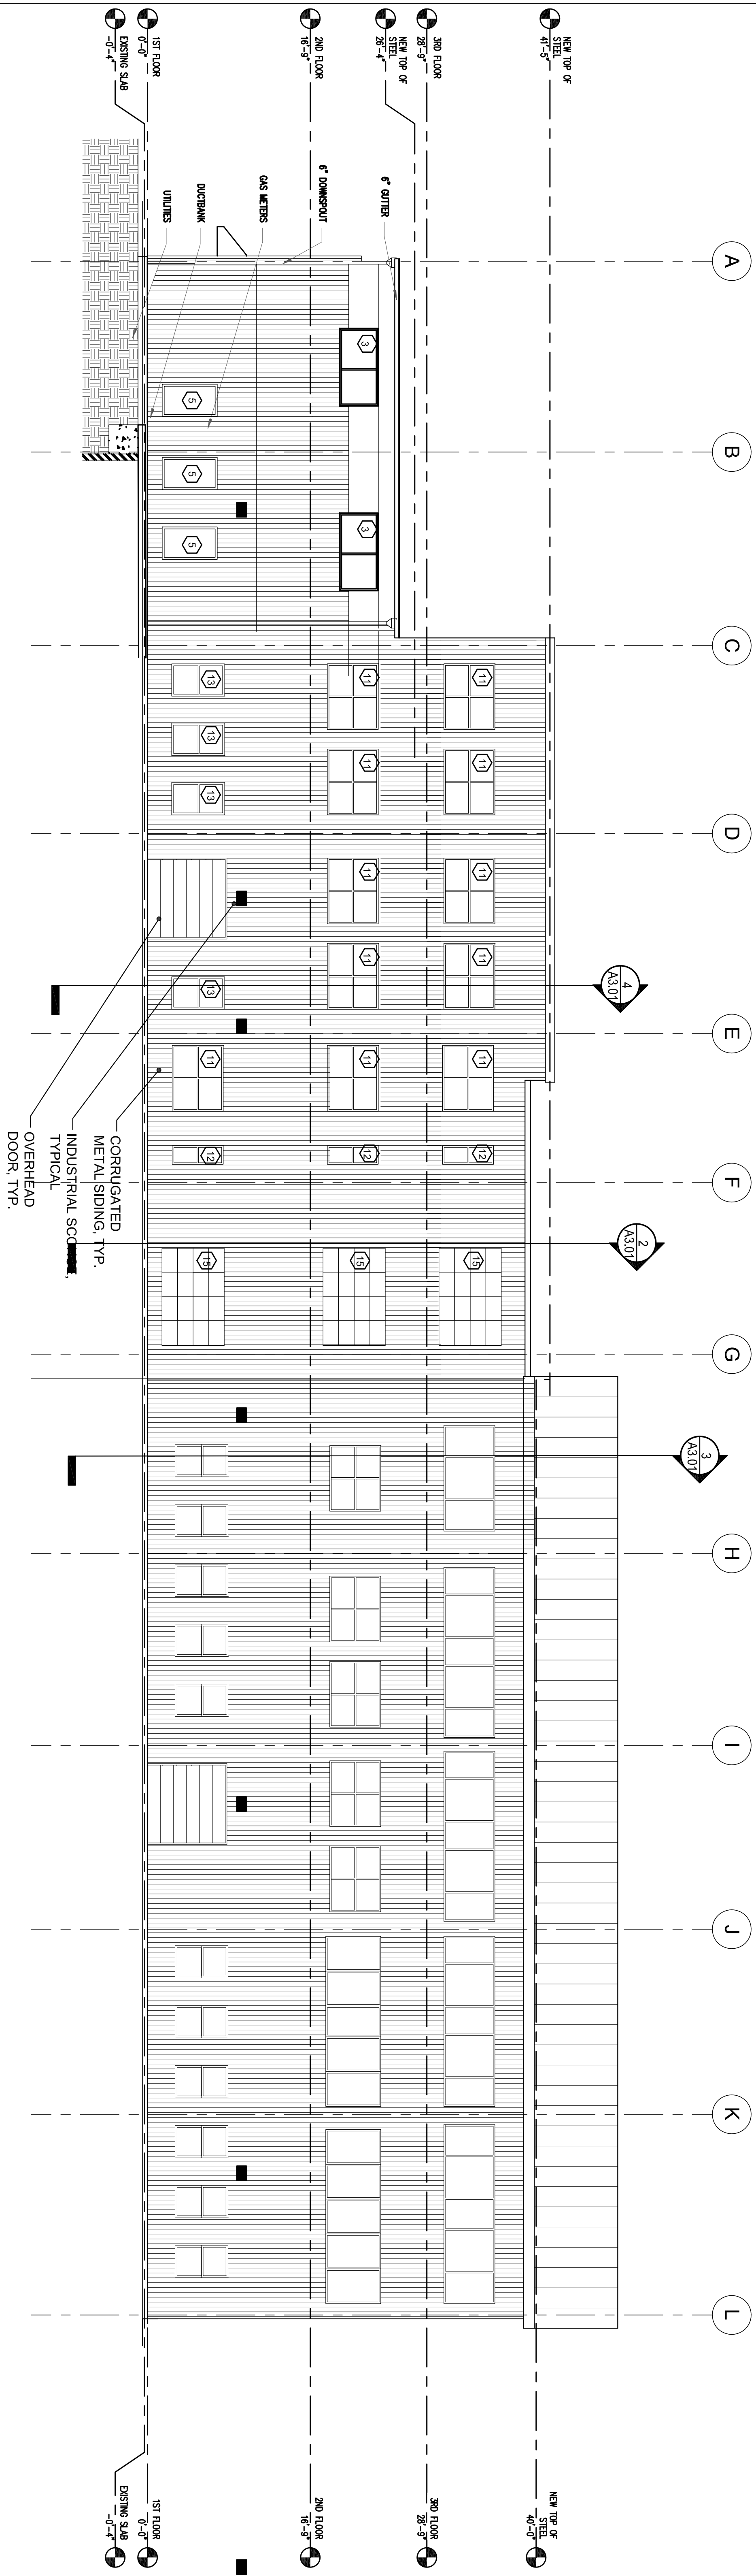

1 | FIRST FLOOR PLAN
SCALE: 1/8"=1'-0"



2 | FIRST FLOOR PLAN
SCALE: 1/8"=1'-0"

A2.01	Date: 21 MAY 2013	Scale: 1/8" = 1'-0"	Revisions:	Project: MAINE WHARF	Architect: ARCHETYPE Architects	Consulting Engineer:	Prepared For: MAINE WHARF LLC
	ELEVATIONS			68 COMMERCIAL STREET PORTLAND, MAINE	48 Union Wharf Portland, Maine 04101 (207) 772-6022 Fax (207) 772-4056		72 COMMERCIAL STREET PORTLAND, ME 04101