




1 PH 3 - DEMOLITION PLAN
SCALE: 1/8"=1'-0"
10' 8' 6" 4' 2" 0 5' 10' 20'

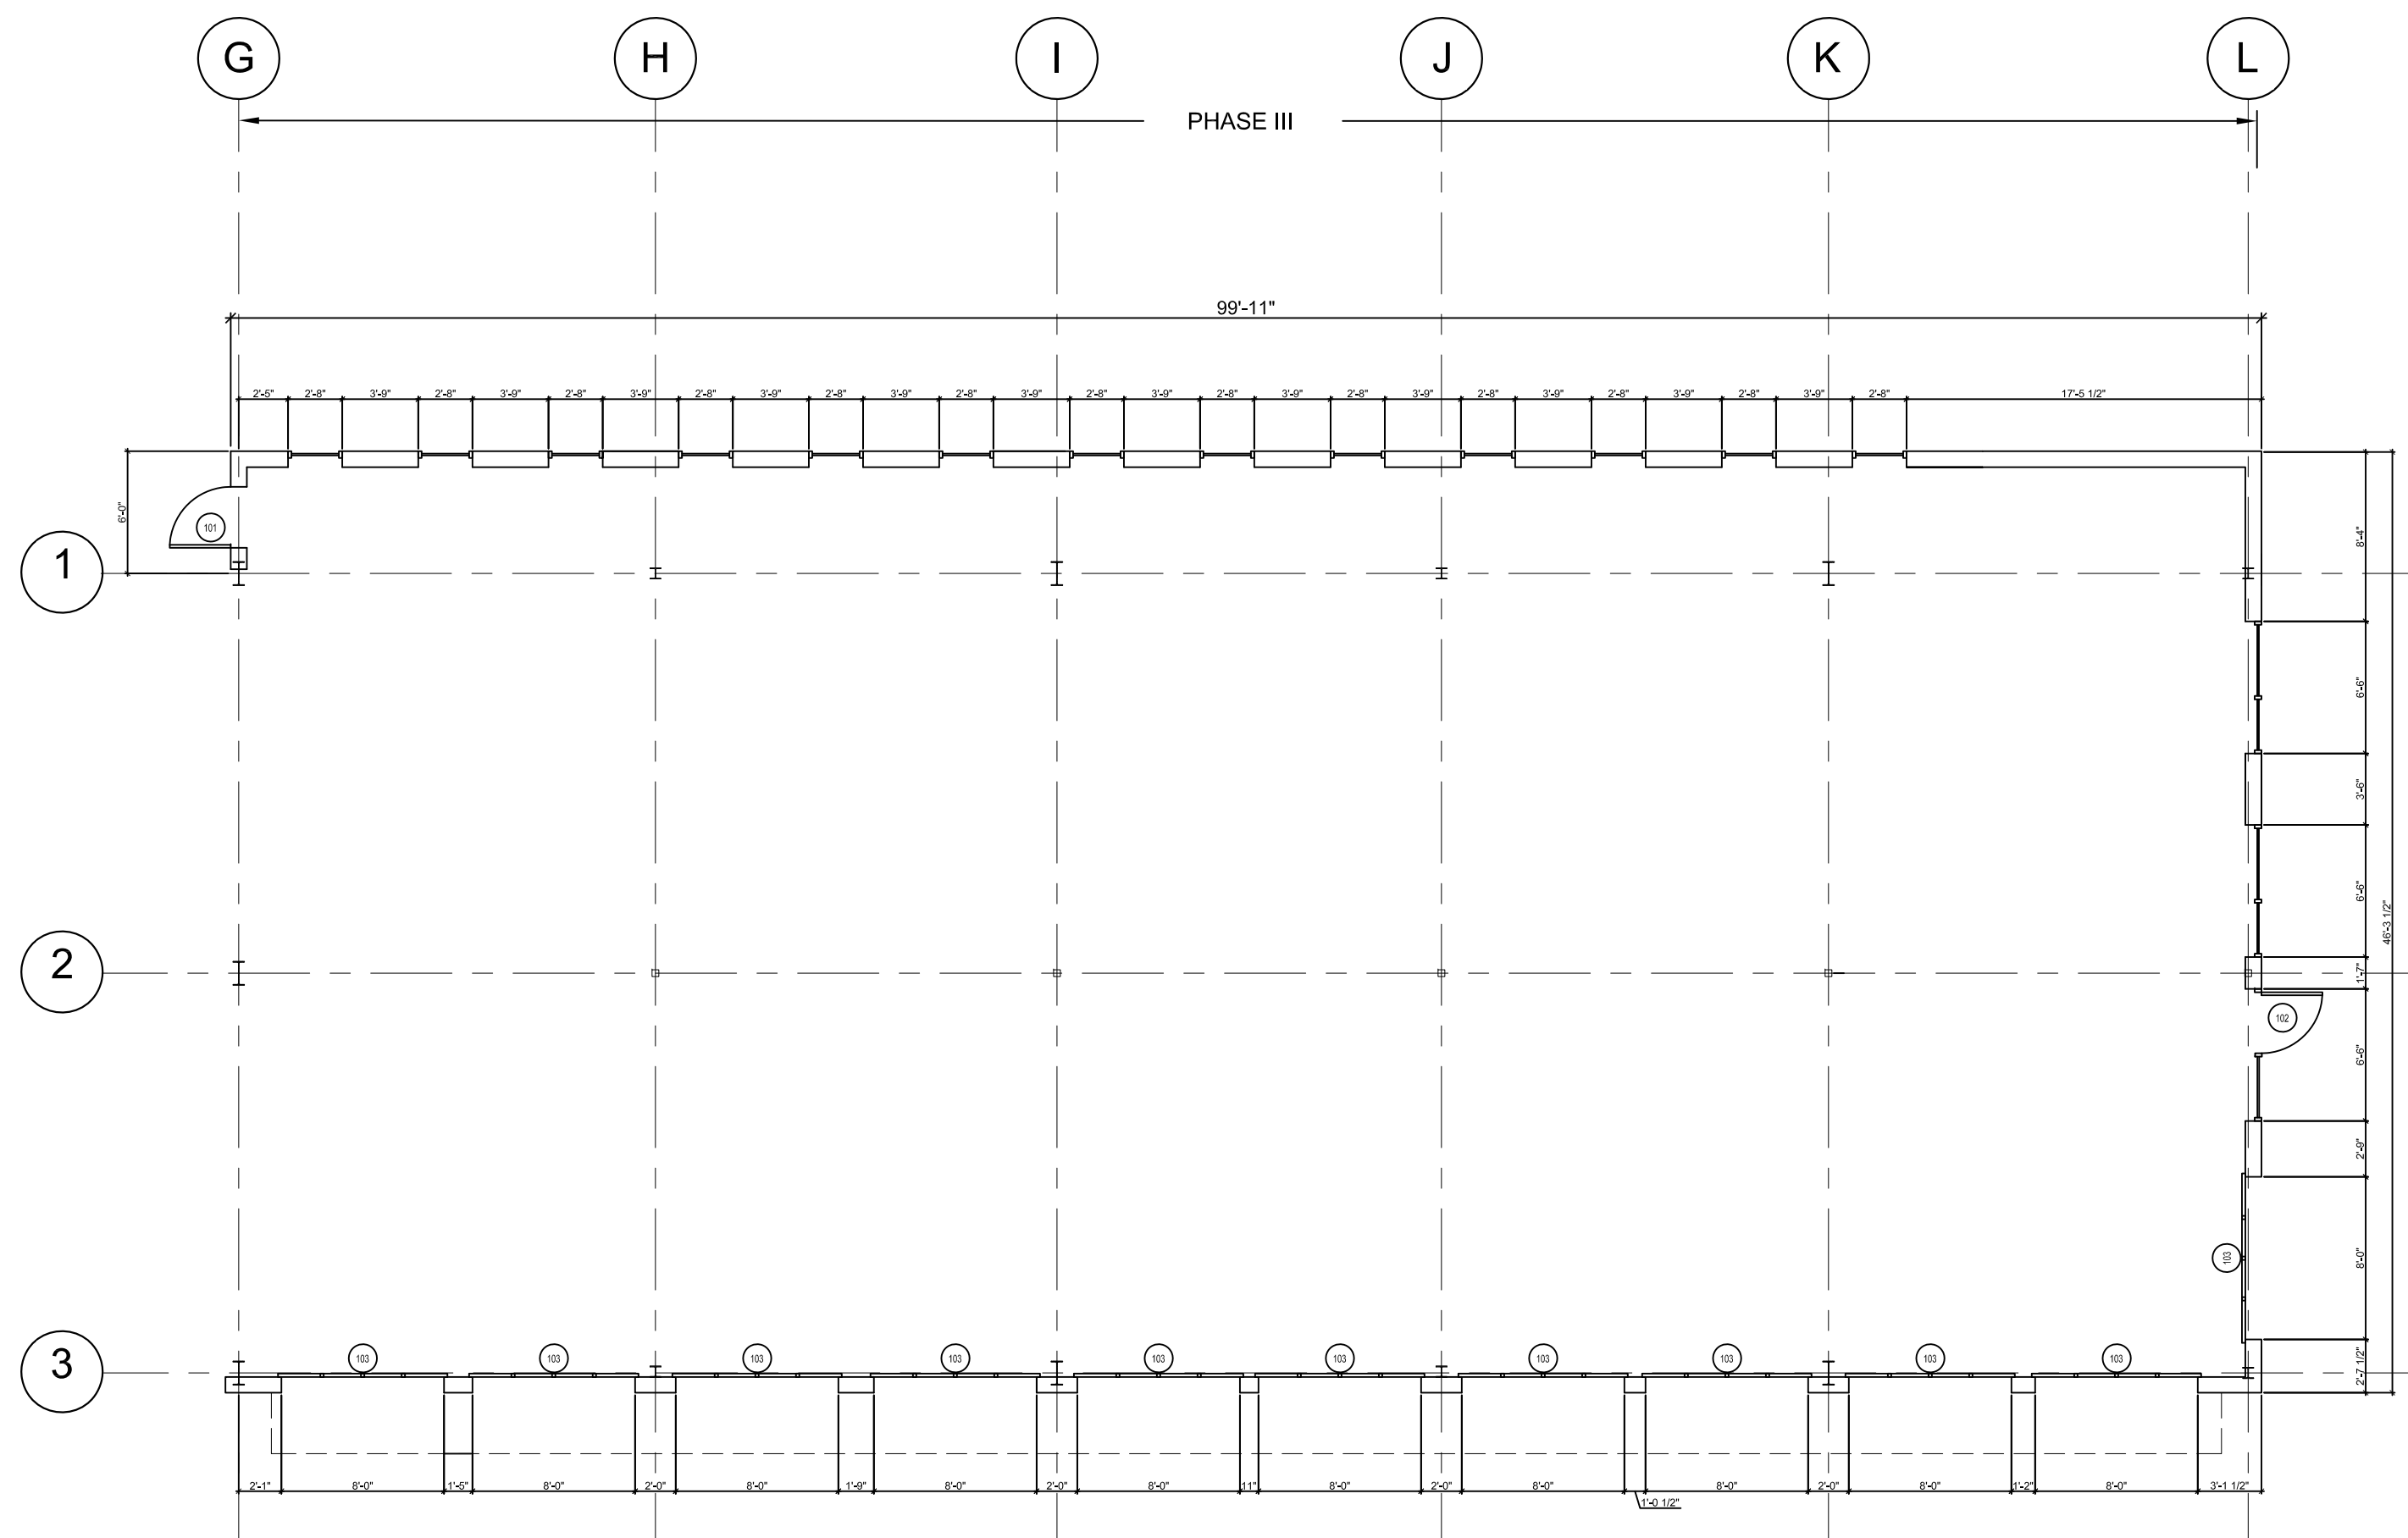

2 PH 3 - 1ST FLOOR PLAN
SCALE: 1/8"=1'-0"
10' 8' 6" 4' 2" 0 5' 10' 20'

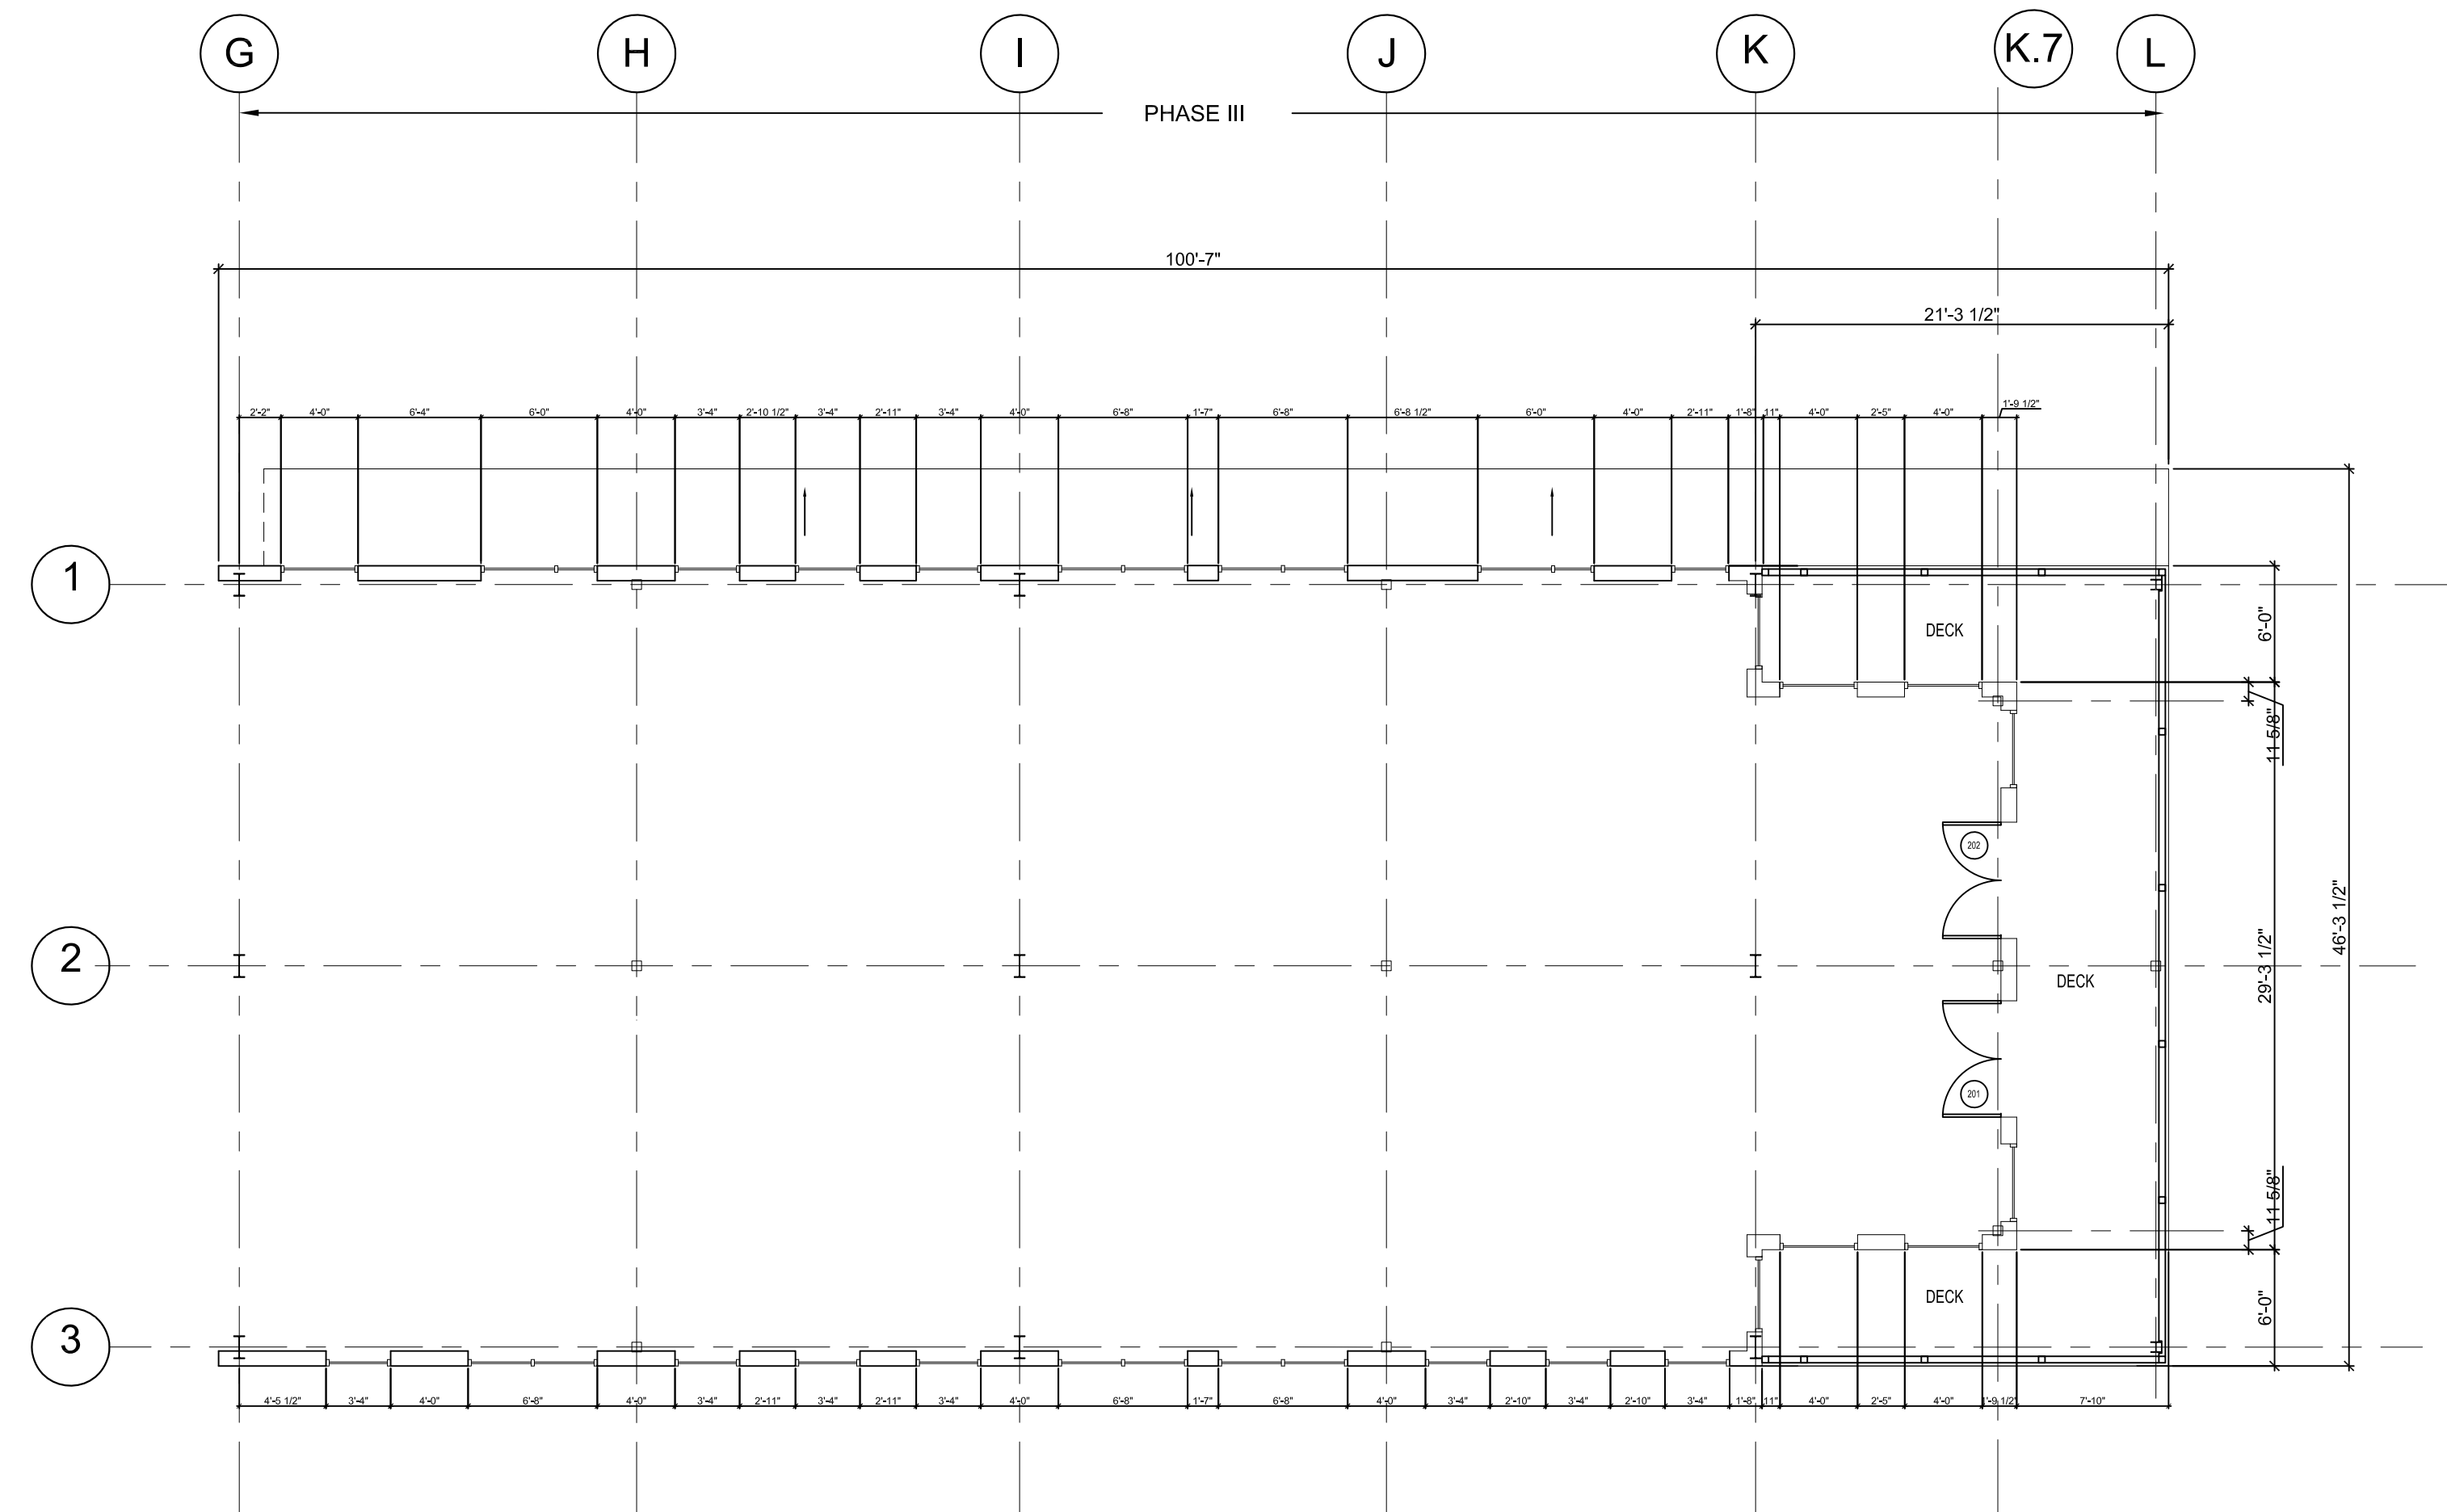

3 PH 3 - 2ND FLOOR PLAN
SCALE: 1/8"=1'-0"
10' 8' 6" 4' 2" 0 5' 10' 20'

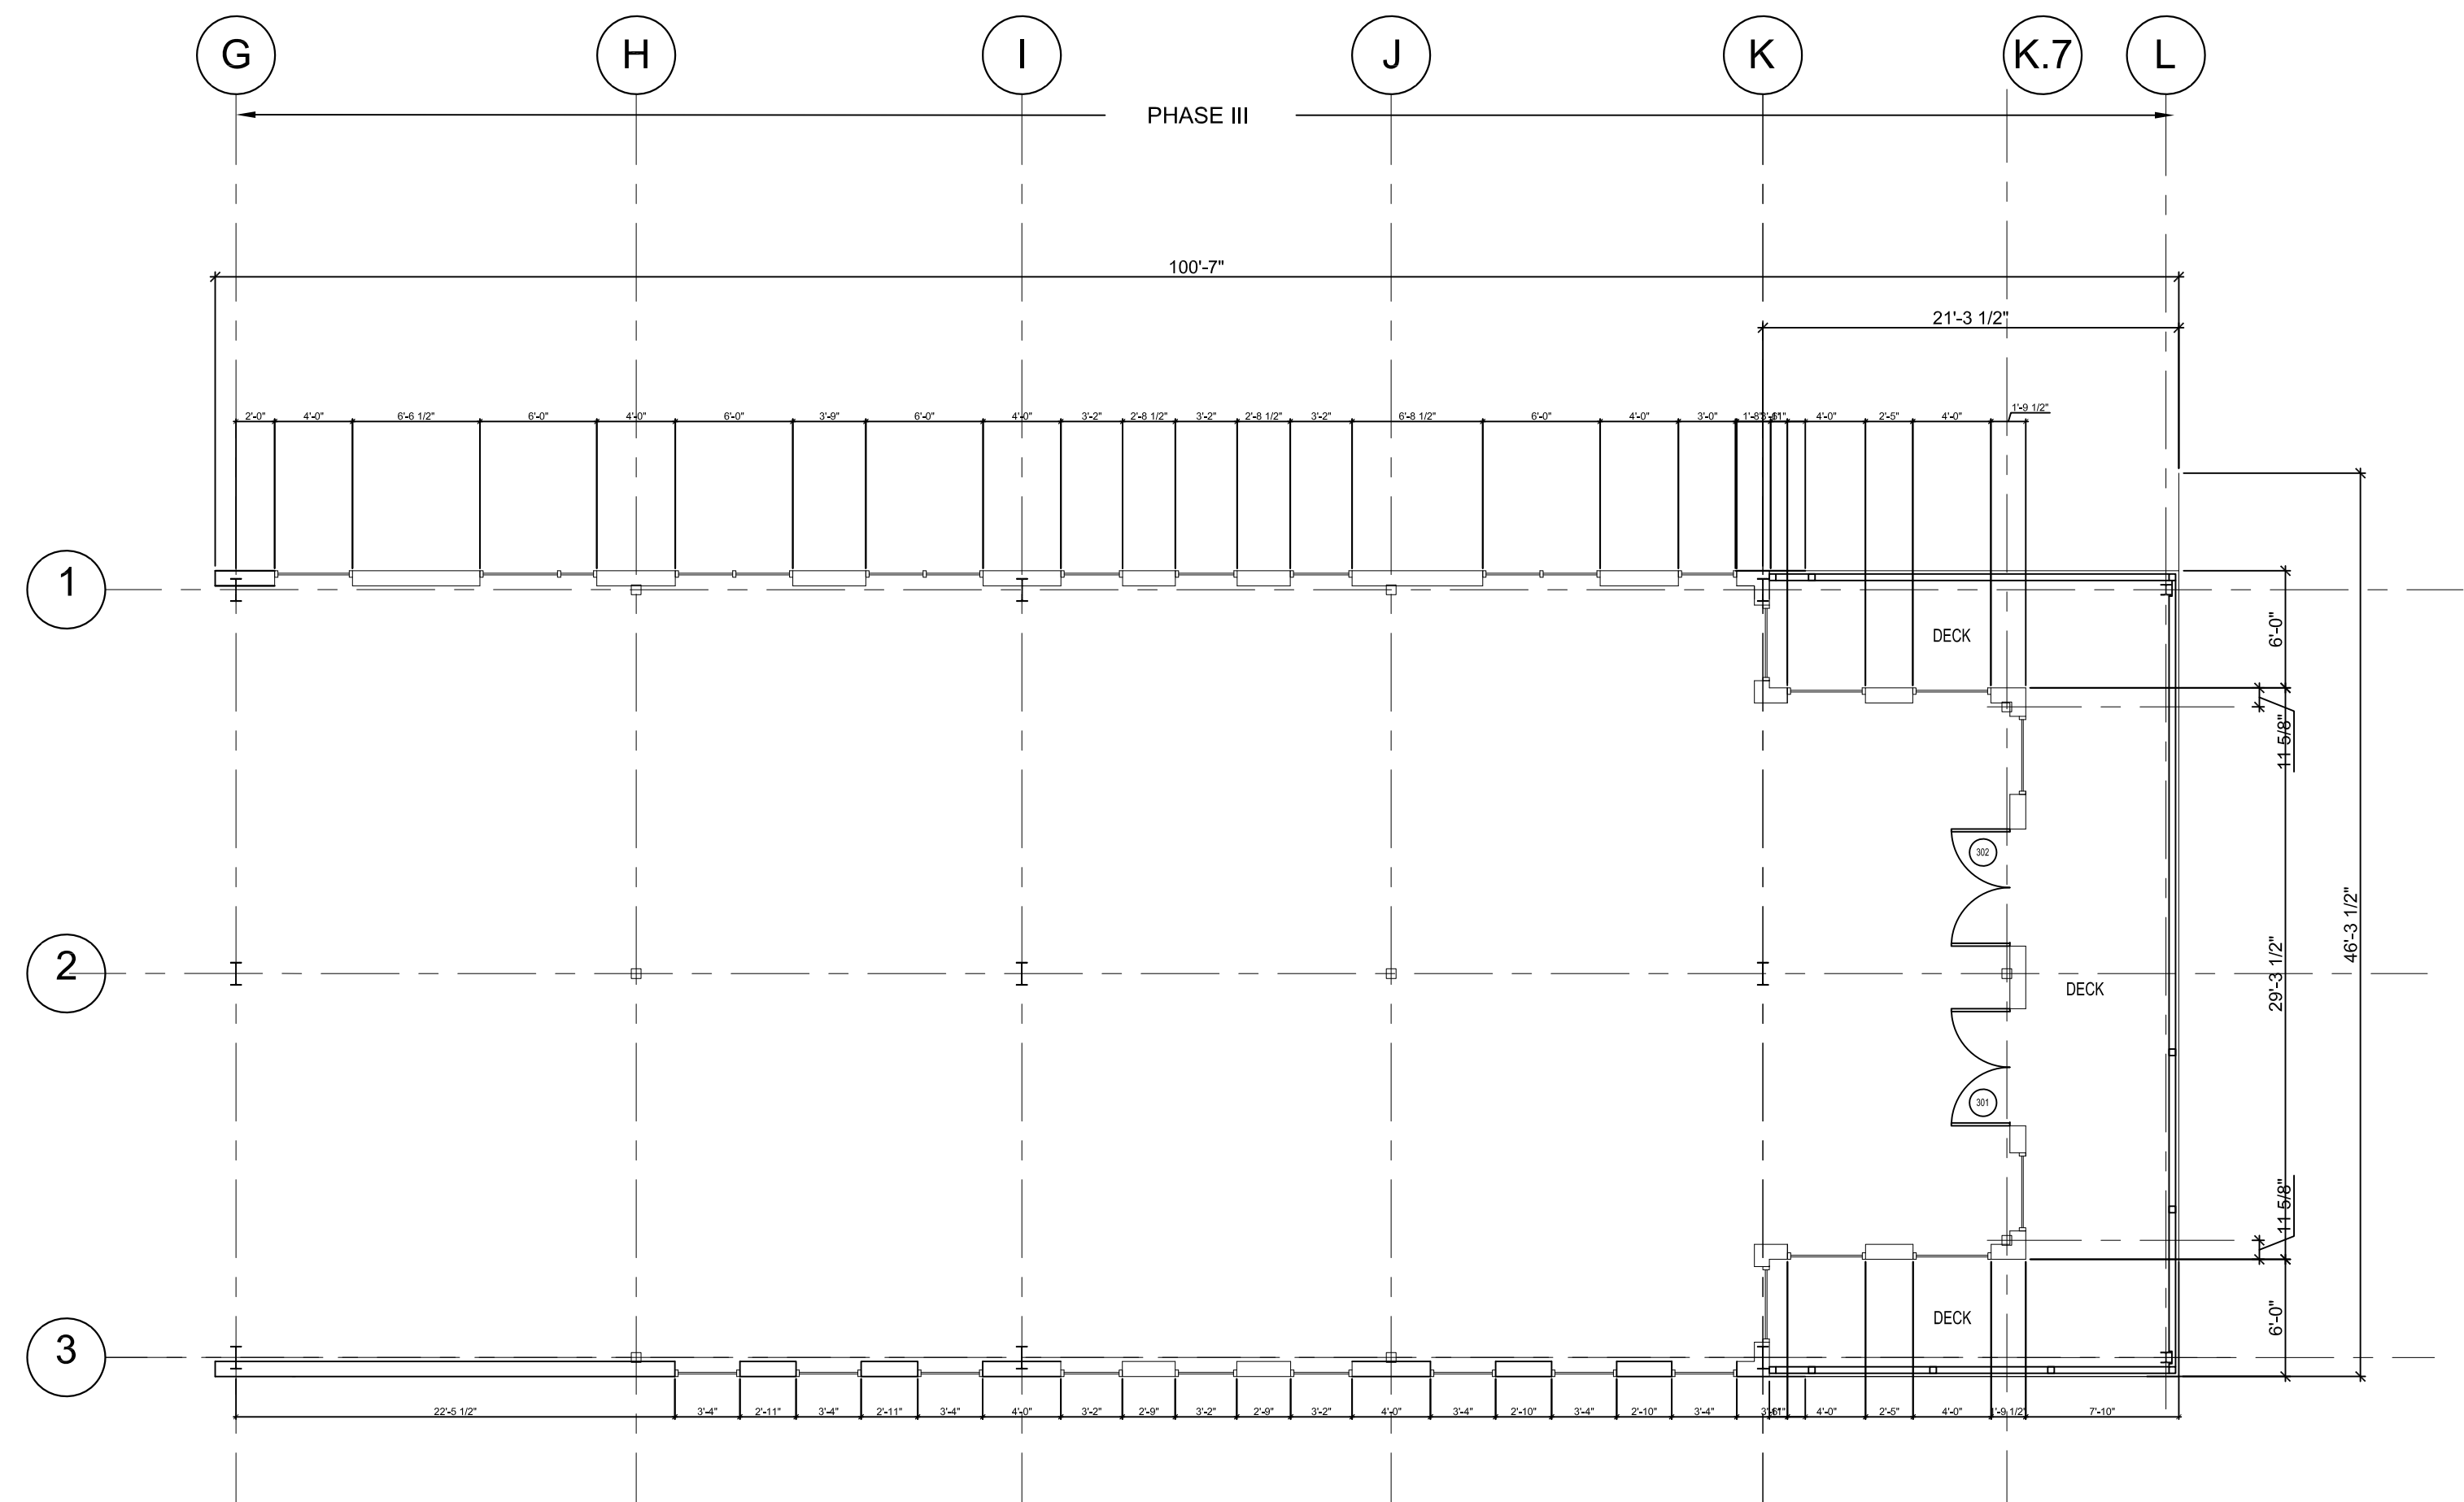

4 PH 3 - 3RD FLOOR PLAN
SCALE: 1/8"=1'-0"
10' 8' 6" 4' 2" 0 5' 10' 20'

GENERAL NOTE:
1. ALL EXISTING DIMENSIONS TO BE FIELD VERIFIED IN FIELD PRIOR TO SHOP DRAWINGS.



Prepared For:
MAINE WHARF LLC
72 COMMERCIAL STREET
PORTLAND, ME 04101

Consulting Engineer:

Architect:
ARCHETYPE architects
48 Union Wharf Portland, Maine 04101
(207) 772-6022 Fax (207) 772-4056

Project:
MAINE WHARF
68 COMMERCIAL STREET
PORTLAND, MAINE

Revisions:
PHASE 3 PERMIT AND CONST.
12/13/13

Date: 13 Dec 2013
Scale: AS INDICATED
PHASE 3 FLOOR PLANS

A1.01