

Prepared For:  
**NAUETT ASSOCIATES**  
 72 COMMERCIAL STREET  
 PORTLAND, ME 04101


Architect:  
**ARCHETYPE architects**  
 48 Union Wharf Portland, Maine 04101  
 (207) 772-6022 Fax (207) 772-4056

Project:  
**MAINE WHARF RESTAURANT**  
 68 COMMERCIAL STREET  
 PORTLAND, MAINE


Revisions:

Date: April 9, 2014  
 Scale: As Noted  
**FIRST FLOOR PLAN**


**A1.00**

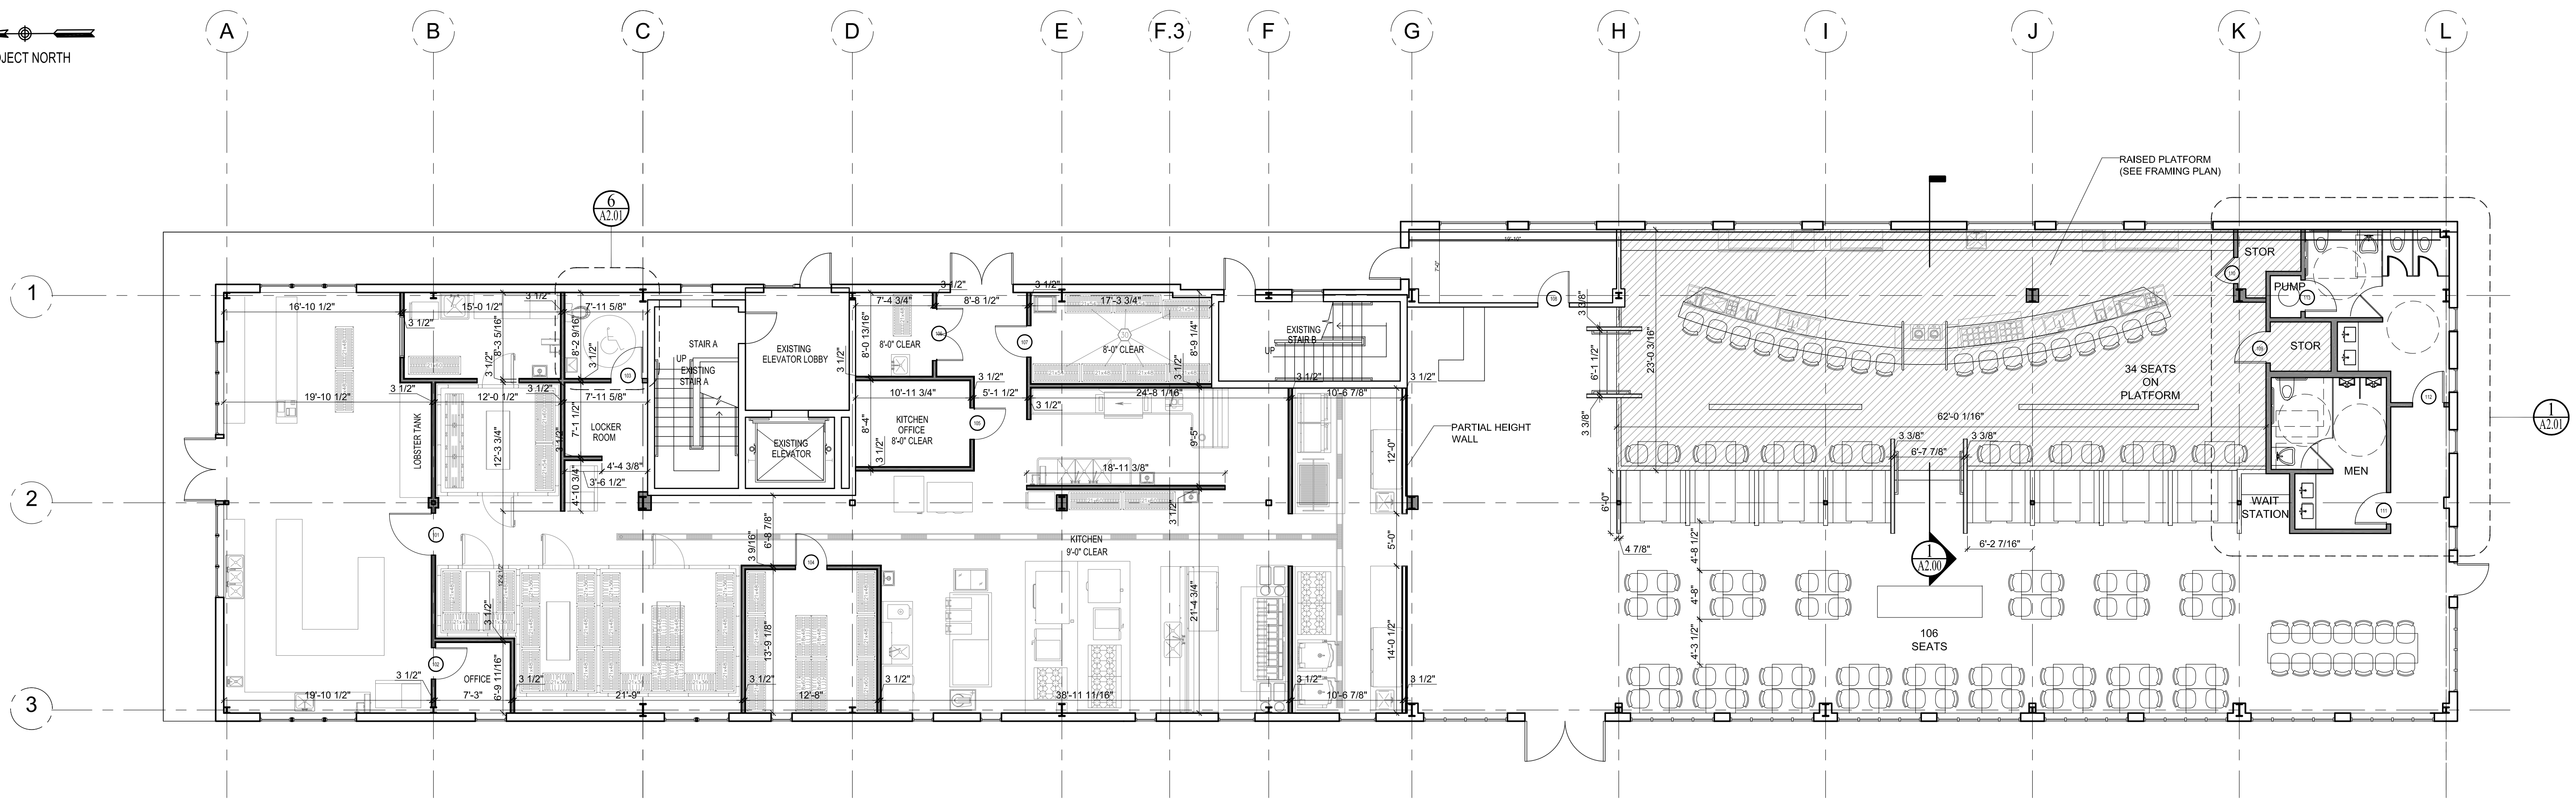


1 | FIRST FLOOR FIT UP PLAN  
 1/8"=1'-0"

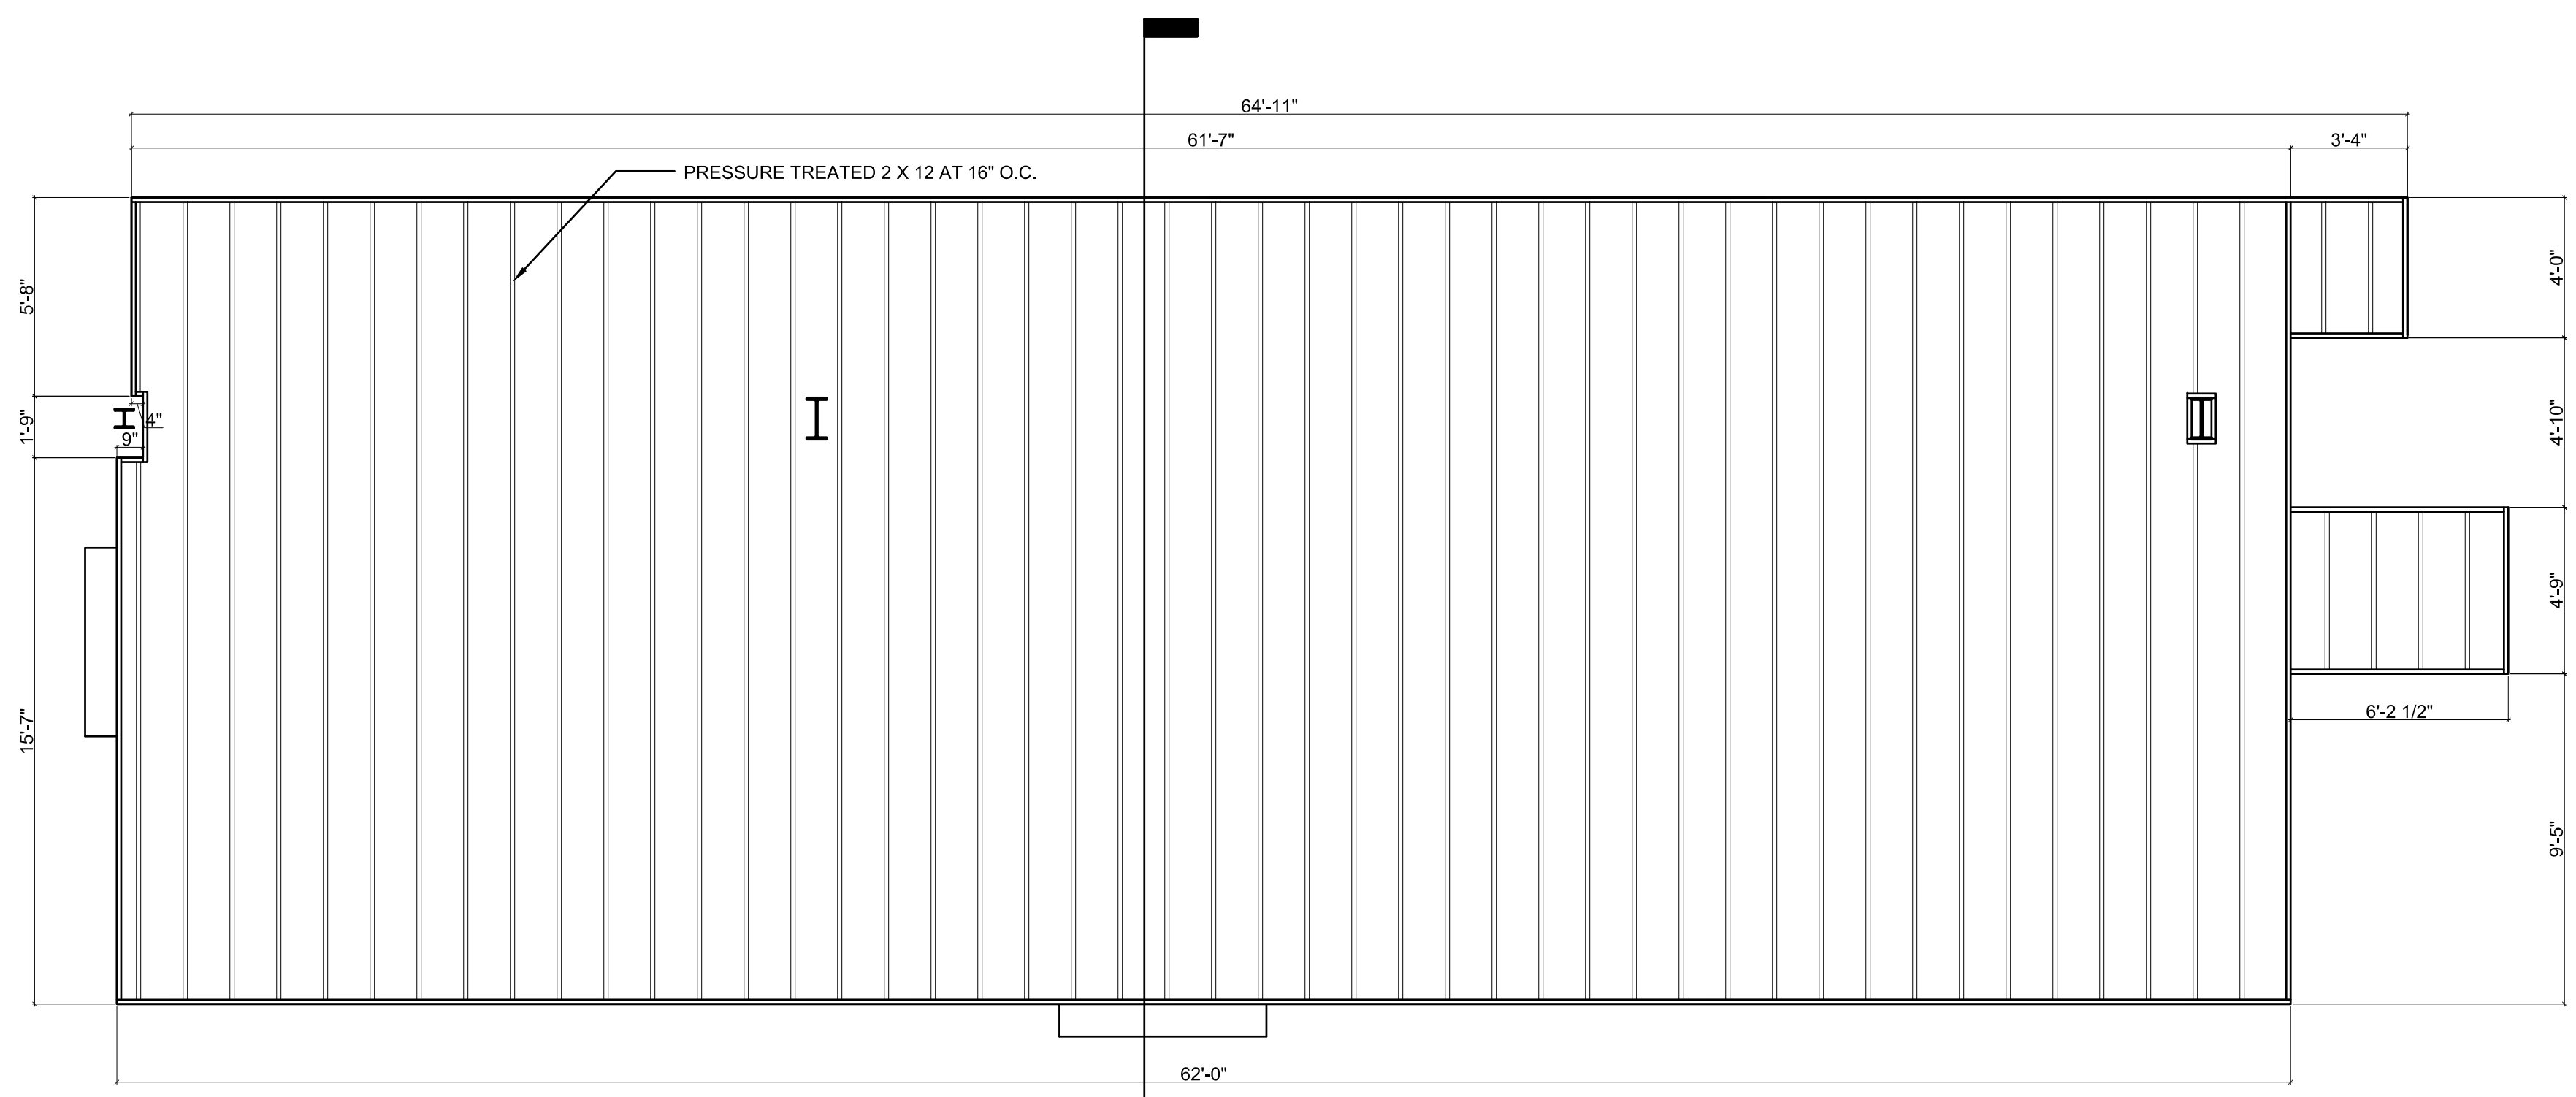

2 | PLATFORM FRAMING PLAN  
 1/4"=1'-0"

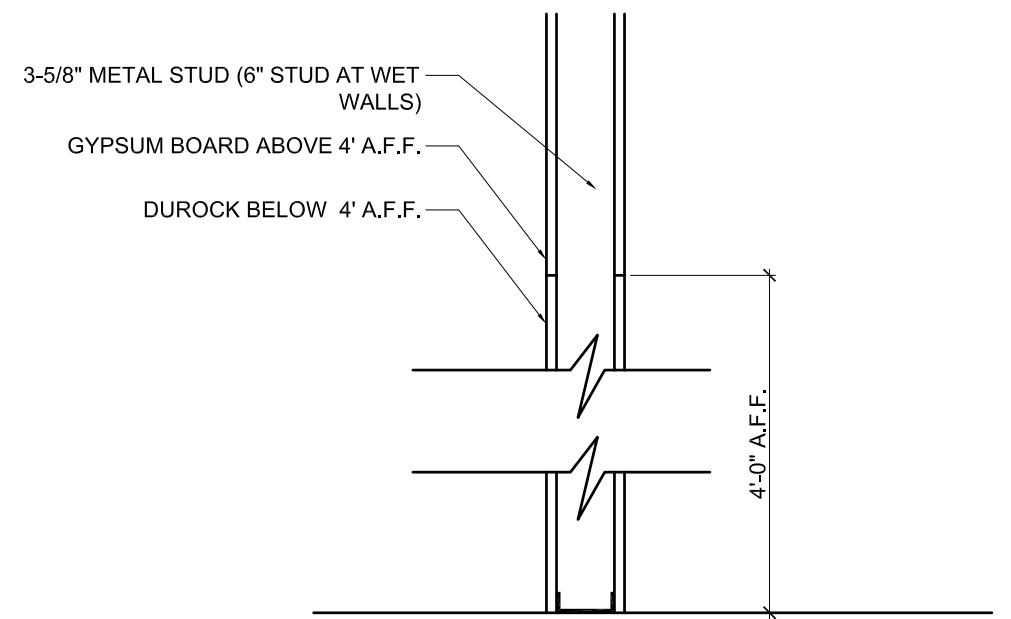

4 | WALL DETAIL  
 1"=1'-0"

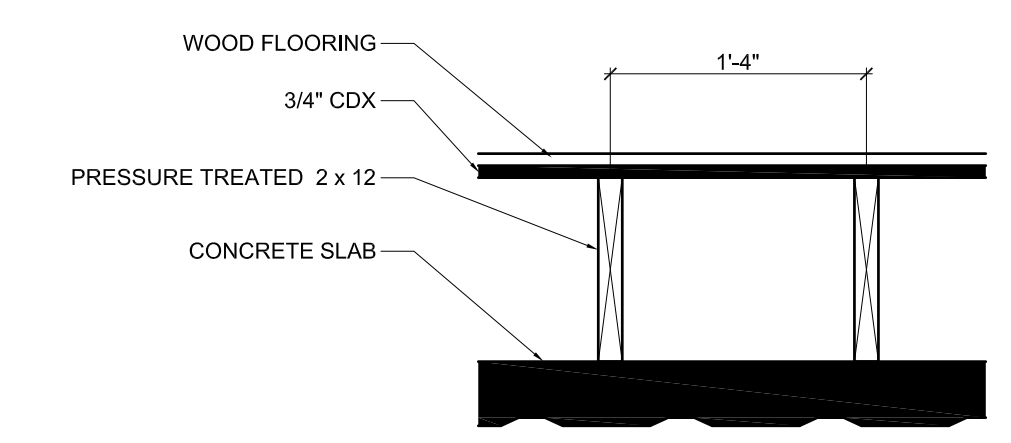

3 | PLATFORM DETAIL  
 1"=1'-0"

