

# DOOR SCHEDULE

## DOOR SCHEDULE ABBREVIATIONS

CLO.	CLOSER	HM	HOLLOW METAL	S.C.	SOLID CORE HARDBOARD
DSI	DOOR SILENCERS	INS	INSULATED	S.H.	SPRING HINGE
D.S.	DOOR SWEEP (SOUNDPROOFING)	K	KICKPLATE (PUSH SIDE)	S.J.	SPLIT JAMB (WOOD)
DST	DOOR STOP	KL	KEY LOCK	TEMP	TEMPERED SAFETY GLAZING
EHO	ELECTRO. HOLD OPENER	MTL	METAL	TL	THUMB LATCH
ES	ELECTRIC STRIKE	NO	NUMBER	THK	THICKNESS
F.J.P.	FINGER JOINTED PRIMED	PS	PASSAGE SET	UC	UNDERCUT
FR	FIRE RATED	P.H.	FIRE EXIT PANIC HARDWARE (NOTE 3)	WD	WOOD (SOLID)
HA	HANDICAP ACCESSIBLE	P.P.	PUSH PADDLE	WG	WIRE GLASS
HC	HOLLOW CORE HARDBOARD	PVS	PRIVACY SET	WS	WEATHERSTRIPPING
HDWE	HARDWARE	S.	STEEL	VIF	VERIFY IN FIELD



### INTERIOR DOORS

### FRAME TYPES


MARK	TYPE	SIZE	THK.	F.R.	HARDWARE SET	LOCATION	MAT.	REMARKS	TYPE	F.R.	REMARKS
101	A	4'-0" x 7'-0"	1-3/4"	NONE	CLASSROOM	RETAIL STORE	METAL	CLOSER	HM	NONE	
102	A	3'-0" x 7'-0"	1-3/4"	NONE	OFFICE	RETAIL OFFICE	METAL		HM	NONE	
103	A	3'-0" x 7'-0"	1-3/4"	NONE	PRIVACY	EMPLOYEE RESTROOM	METAL		HM	NONE	
104	A	3'-0" x 7'-0"	1-3/4"	NONE	STORAGE	DRY STORAGE	METAL		HM	NONE	
105	A	3'-0" x 7'-0"	1-3/4"	NONE	OFFICE	KITCHEN OFFICE	METAL		HM	NONE	
106	A	(2)2'-6" x 7'-0"	1-3/4"	NONE	STORAGE	STORAGE	METAL		HM	NONE	
107	A	3'-0" x 7'-0"	1-3/4"	NONE	STORAGE	STORAGE	METAL		HM	NONE	
108	B	3'-0" x 7'-0"	1-3/4"	NONE	PASSAGE	RESTAURANT/VEST.	WOOD/ GLASS	CLOSER	WOOD	NONE	
109	A	3'-0" x 7'-0"	1-3/4"	NONE	STORAGE	STORAGE	WOOD		WOOD	NONE	
110	A	2'-6" x 7'-0"	1-3/4"	NONE	STORAGE	STORAGE	WOOD		WOOD	NONE	
111	A	3'-0" x 7'-0"	1-3/4"	NONE	PASSAGE	MEN'S RESTROOM	WOOD		WOOD	NONE	
112	A	3'-0" x 7'-0"	1-3/4"	NONE	PASSAGE	WOMEN'S RESTROOM	WOOD		WOOD	NONE	
113	A	3'-0" x 7'-0"	1-3/4"	NONE	STORAGE	PUMP ROOM	WOOD		WOOD	NONE	

### NOTES

- SPECIFIC SELECTION OF DOOR TYPES, THICKNESS, VENEER, HINGES, LEVER HANDLES, FIRE EXIT PANIC BARS, PUSH PADS, WOOD TRIM AND OTHER RELATED DOOR HARDWARE BY OWNER/G.C. (MAINTAIN FIRE RATINGS REQUIRED FOR DOORS, FRAMES AND HARDWARE DEVICES INDICATED IN THIS SCHEDULE, TYP)
- ALL NON-FIRE RATED DOORS SHALL BE EQUIPPED WITH LEVER TYPE HANDLES (UON) AND SHALL BE ADA COMPLIANT. OPERABLE PARTS SHALL BE 34" MIN. TO 48" MAX. ABOVE FINISHED FLOOR AND OPERATE WITH ONE HAND AND SHALL NOT REQUIRE TIGHT GRASPING, PINCHING, OR TWISTING OF THE WRIST. THE FORCE REQUIRED TO ACTIVATE OPERABLE PARTS SHALL BE 5 POUNDS (22.2N) MAXIMUM.
  - a) DOOR CLOSERS SHALL BE ADJUSTED SO THAT FROM AN OPEN POSITION OF 90 DEGREES, THE TIME REQUIRED TO MOVE THE DOOR TO A POSITION OF 12 DEGREES FROM THE LATCH IS SECONDS, MINIMUM
- LABELED FIRE DOORS OR EGRESS EXIT DOORS SHALL BE EQUIPPED WITH FIRE EXIT PANIC HARDWARE CONSISTING OF LISTED FIRE LABEL (IF APPLICABLE) WITH LATCHING MECHANISM. REQUIRED FIRE EXIT PANIC HARDWARE SHALL NOT BE EQUIPPED WITH ANY LOCKING DEVICE, SET SCREW, OR OTHER ARRANGEMENT THAT PREVENTS THE RELEASE OF THE LATCH WHEN PRESSURE IS APPLIED TO THE RELEASING DEVICE.
- ALL EXIT DOORS AND EXTERIOR DOORS MUST HAVE A CLOSER AND EXIT DEVICE

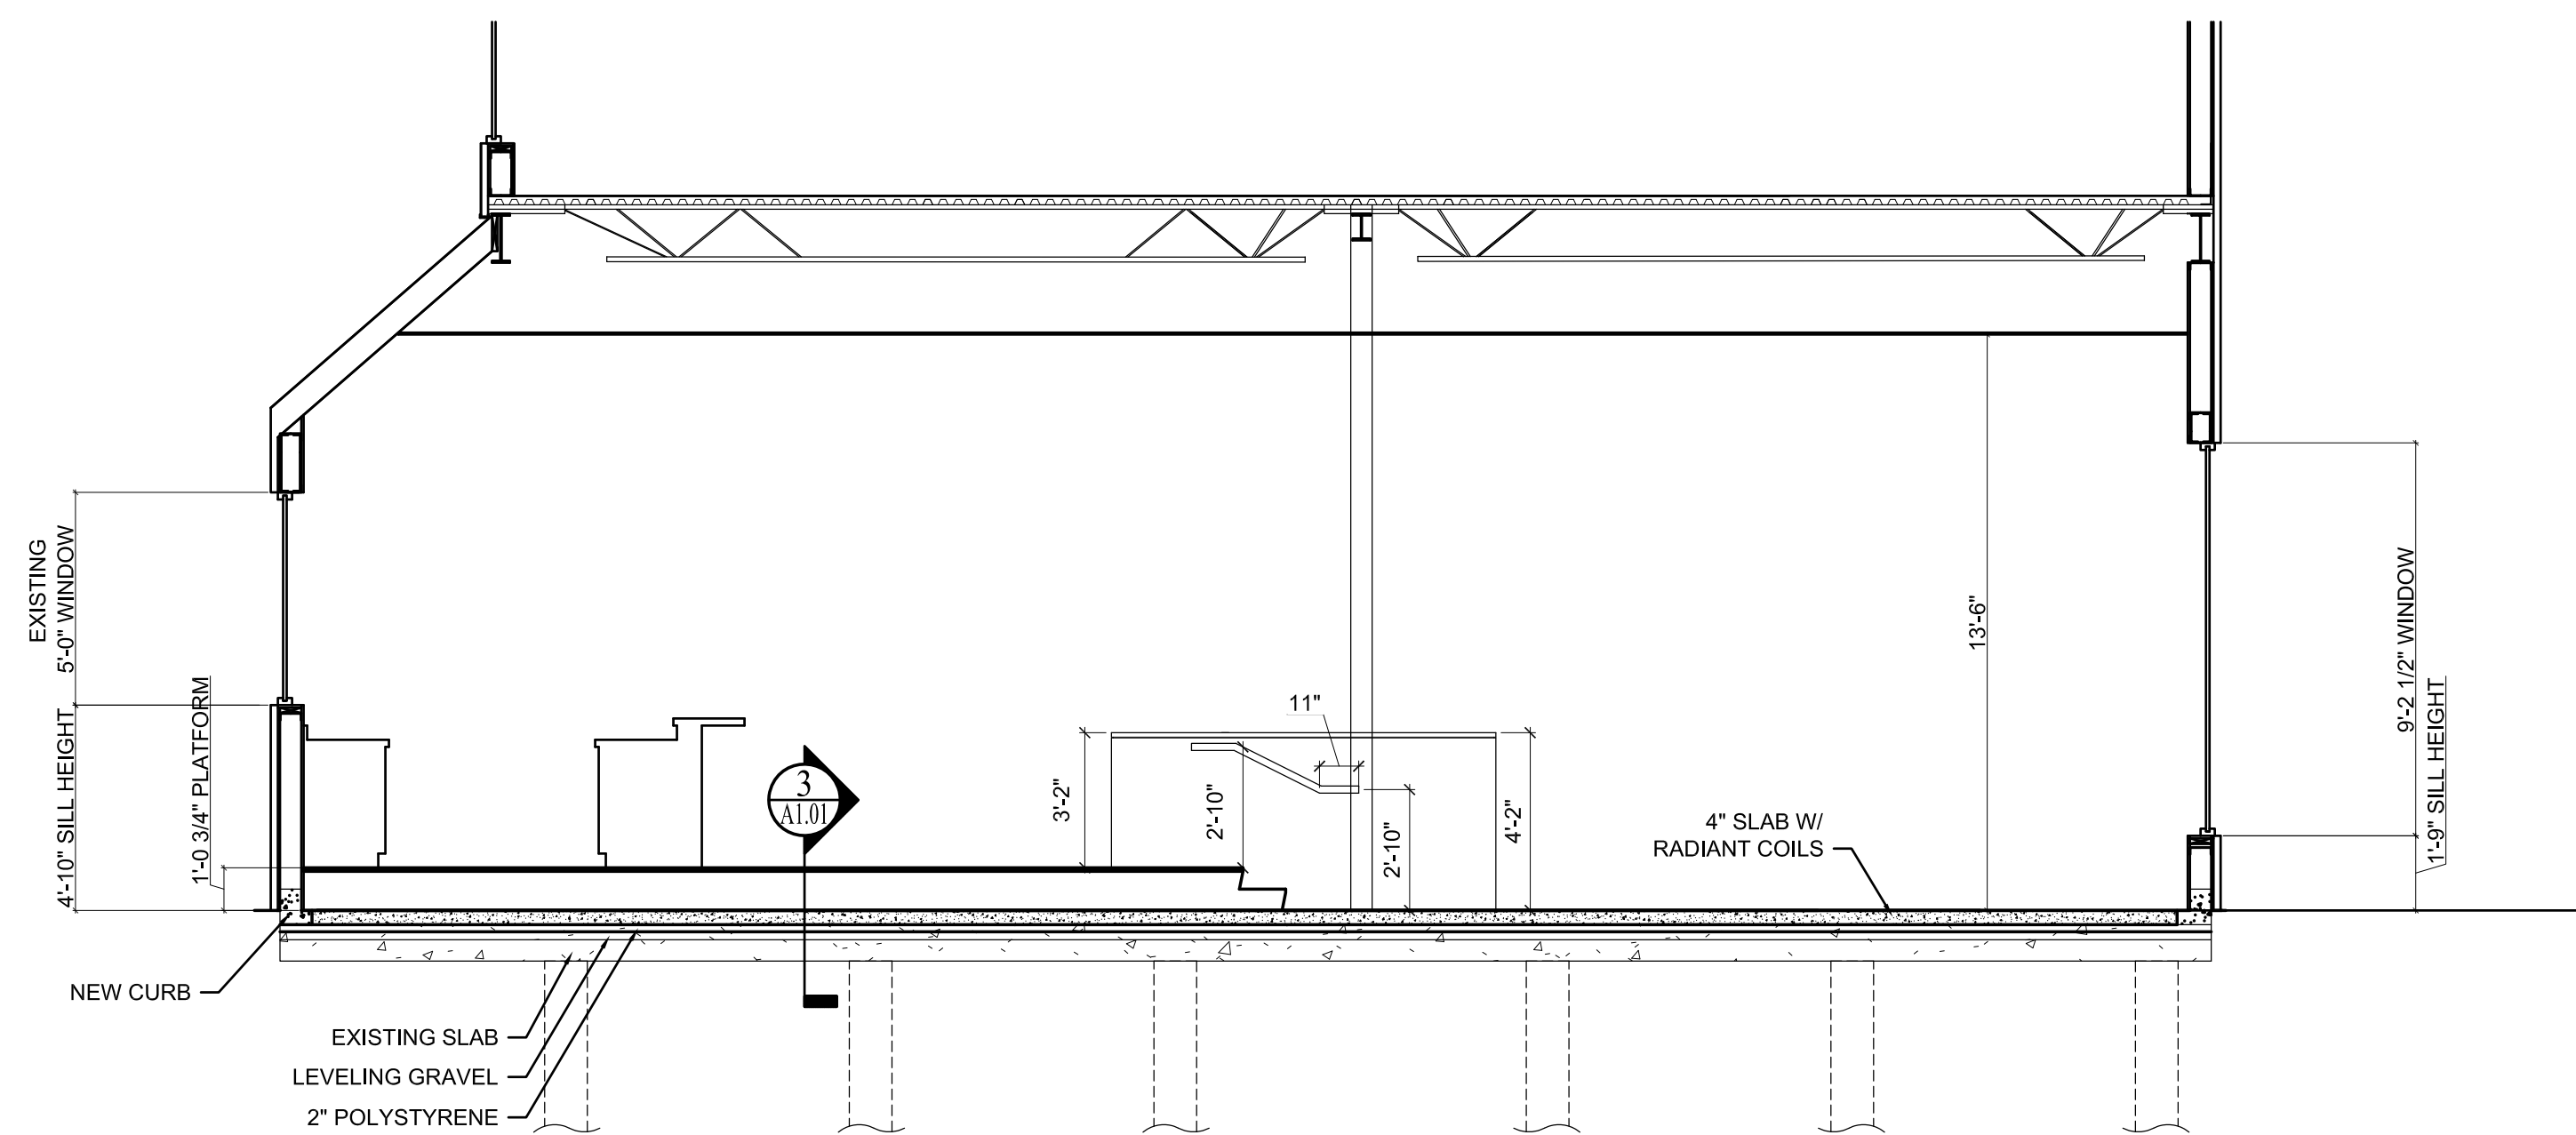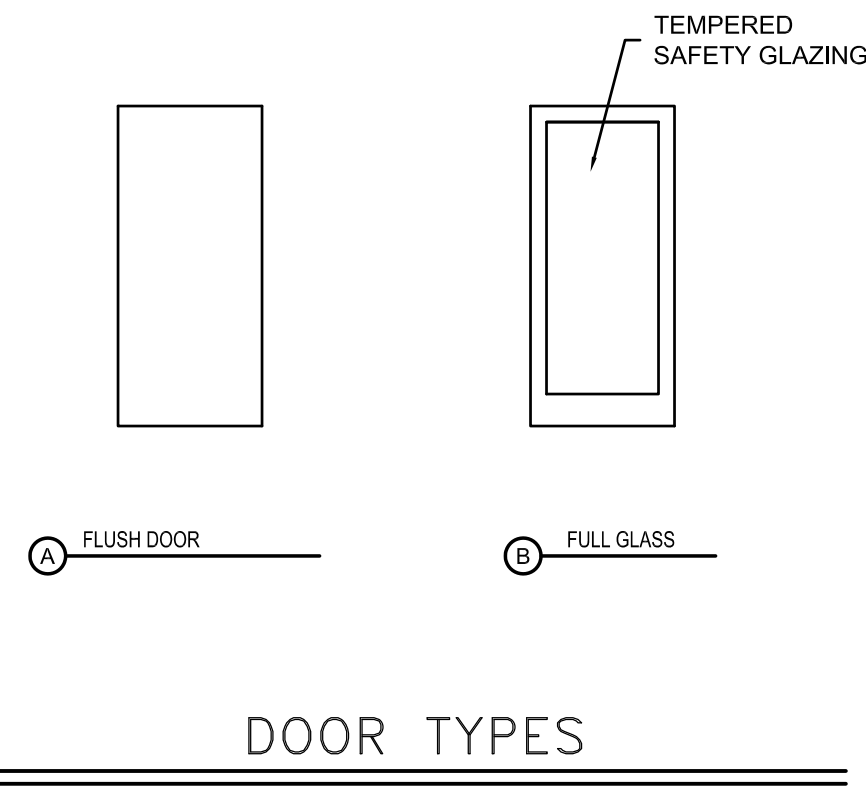

1 PARTIAL BUILDING SECTION  
1/4" = 1'-0"

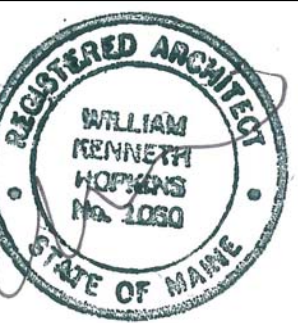

Prepared For:  
**NAUSETT ASSOCIATES**  
72 COMMERCIAL STREET  
PORTLAND, ME 04101

Consulting Engineer:



Architect:  
**MAINE WHARF RESTAURANT**  
68 COMMERCIAL STREET  
PORTLAND, MAINE

Revisions:


Date: April 9, 2014  
Scale: As Noted  
**FIT UP DETAILS**

**A2.00**