




1 | FIRST FLOOR FIT UP PLAN
1/8"=1'-0"

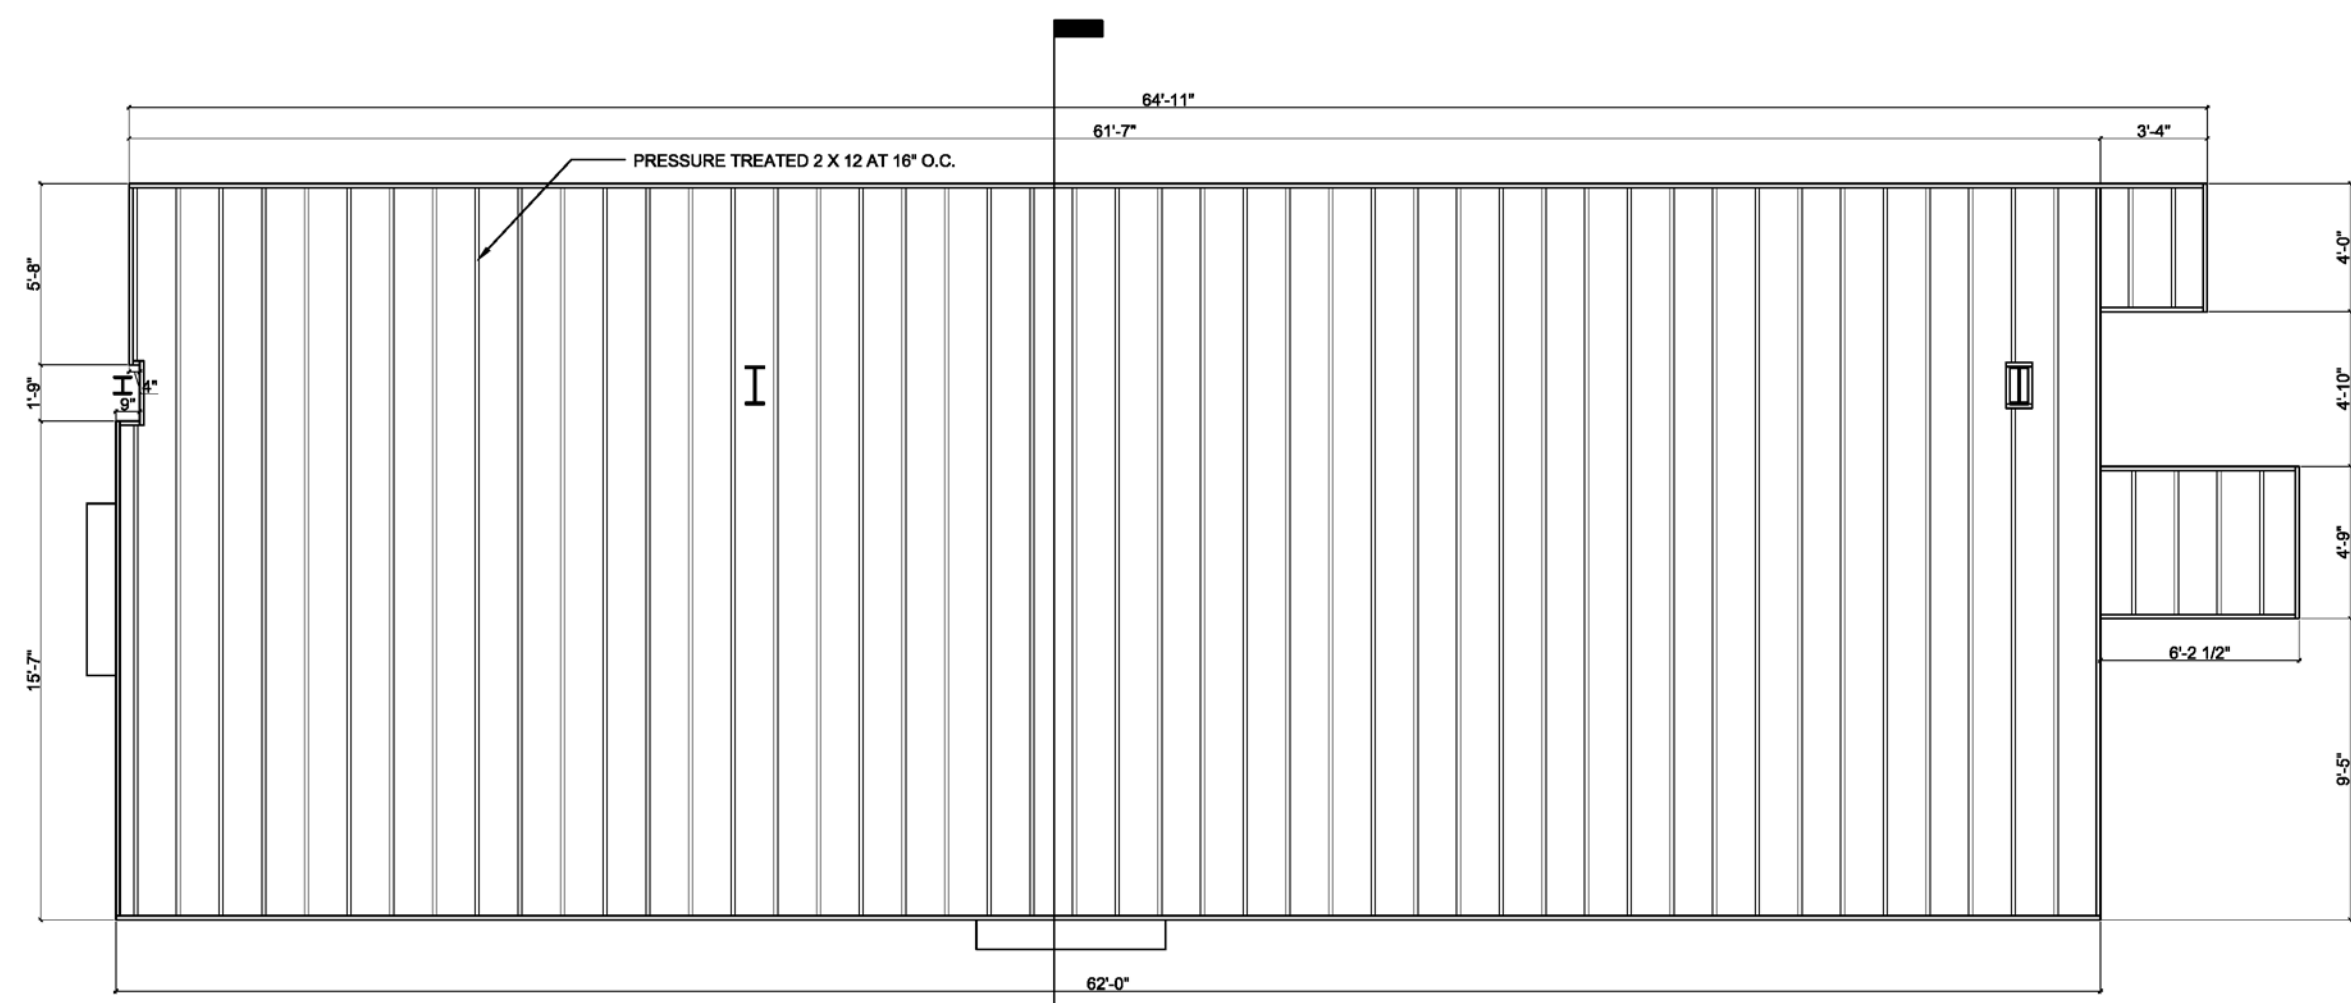

2 | PLATFORM FRAMING PLAN
1/4"=1'-0"

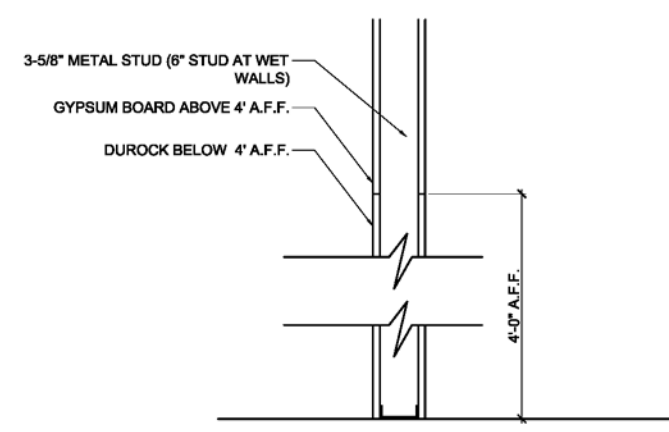


4 | WALL DETAIL
1"=1'-0"

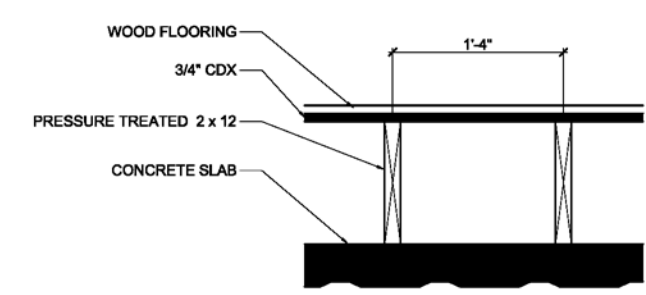


3 | PLATFORM DETAIL
1"=1'-0"



ORIGINAL PERMIT RESTAURANT/STORE PLAN APRIL 9, 2014

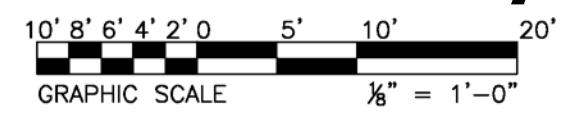

Prepared For:		NAUSETT ASSOCIATES 72 COMMERCIAL STREET PORTLAND, ME 04101	
Consulting Engineer:		 48 Union Wharf Portland, Maine 04101 (207) 772-6022 Fax (207) 772-4056	
Project:		MAINE WHARF RESTAURANT 68 COMMERCIAL STREET PORTLAND, MAINE	
Revisions:		\\\\DOOR REVISIONS : 7 / 16 / 2014 Z	
Date:	Scale:	FIRST FLOOR PLAN	
April 9, 2014	As Noted		
A		A1.00	