


NOTE: NO INTERIOR FIXED PARTITIONS. WORK LIMITED TO ELECTRICAL/MECHANICAL BY OTHERS

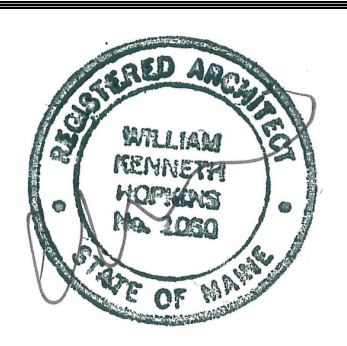

Prepared For:
Address
City, State


Consultant:
ARCHETYPE
architects
48 Union Wharf Portland, Maine 04101
(207) 772-6022 Fax (207) 772-4056

Project:
Maine Wharf
Portland, ME


Revisions:

Date: 4-29-2015
Scale: 1/4" = 1'-0"
GALLERY


A1.01A

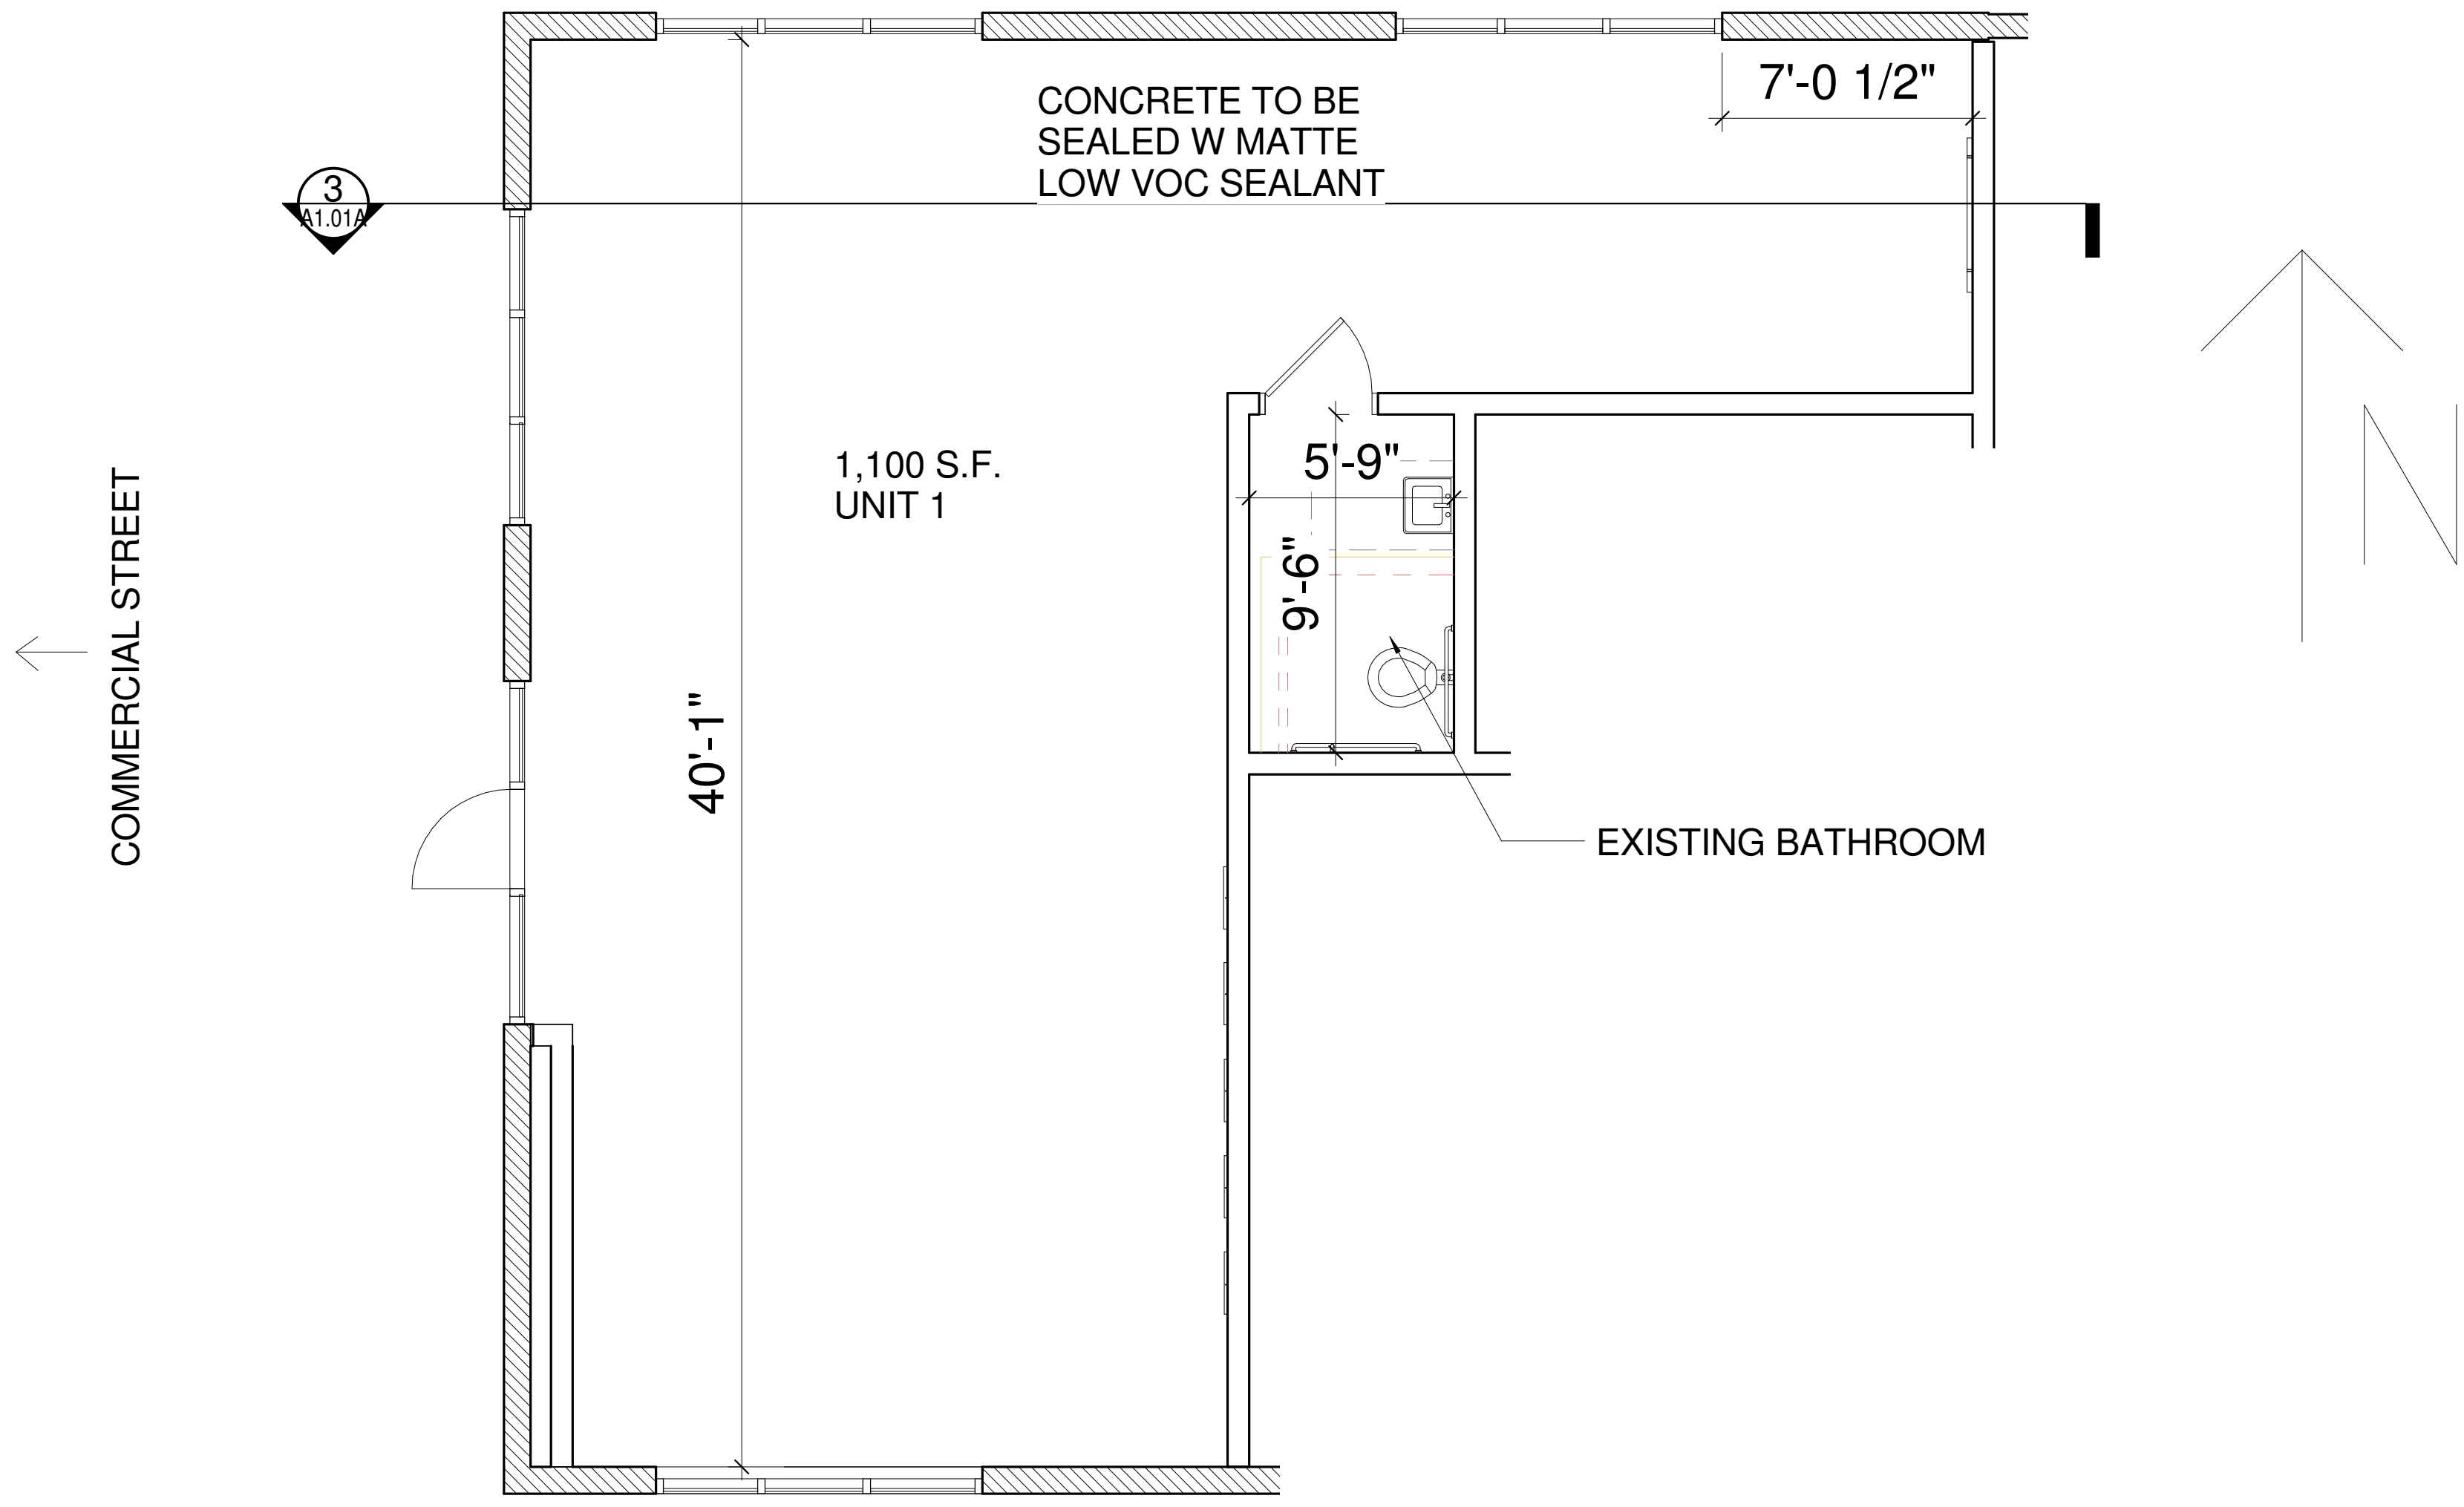

1 GALLERY FLOOR PLAN
1/4" = 1'-0"

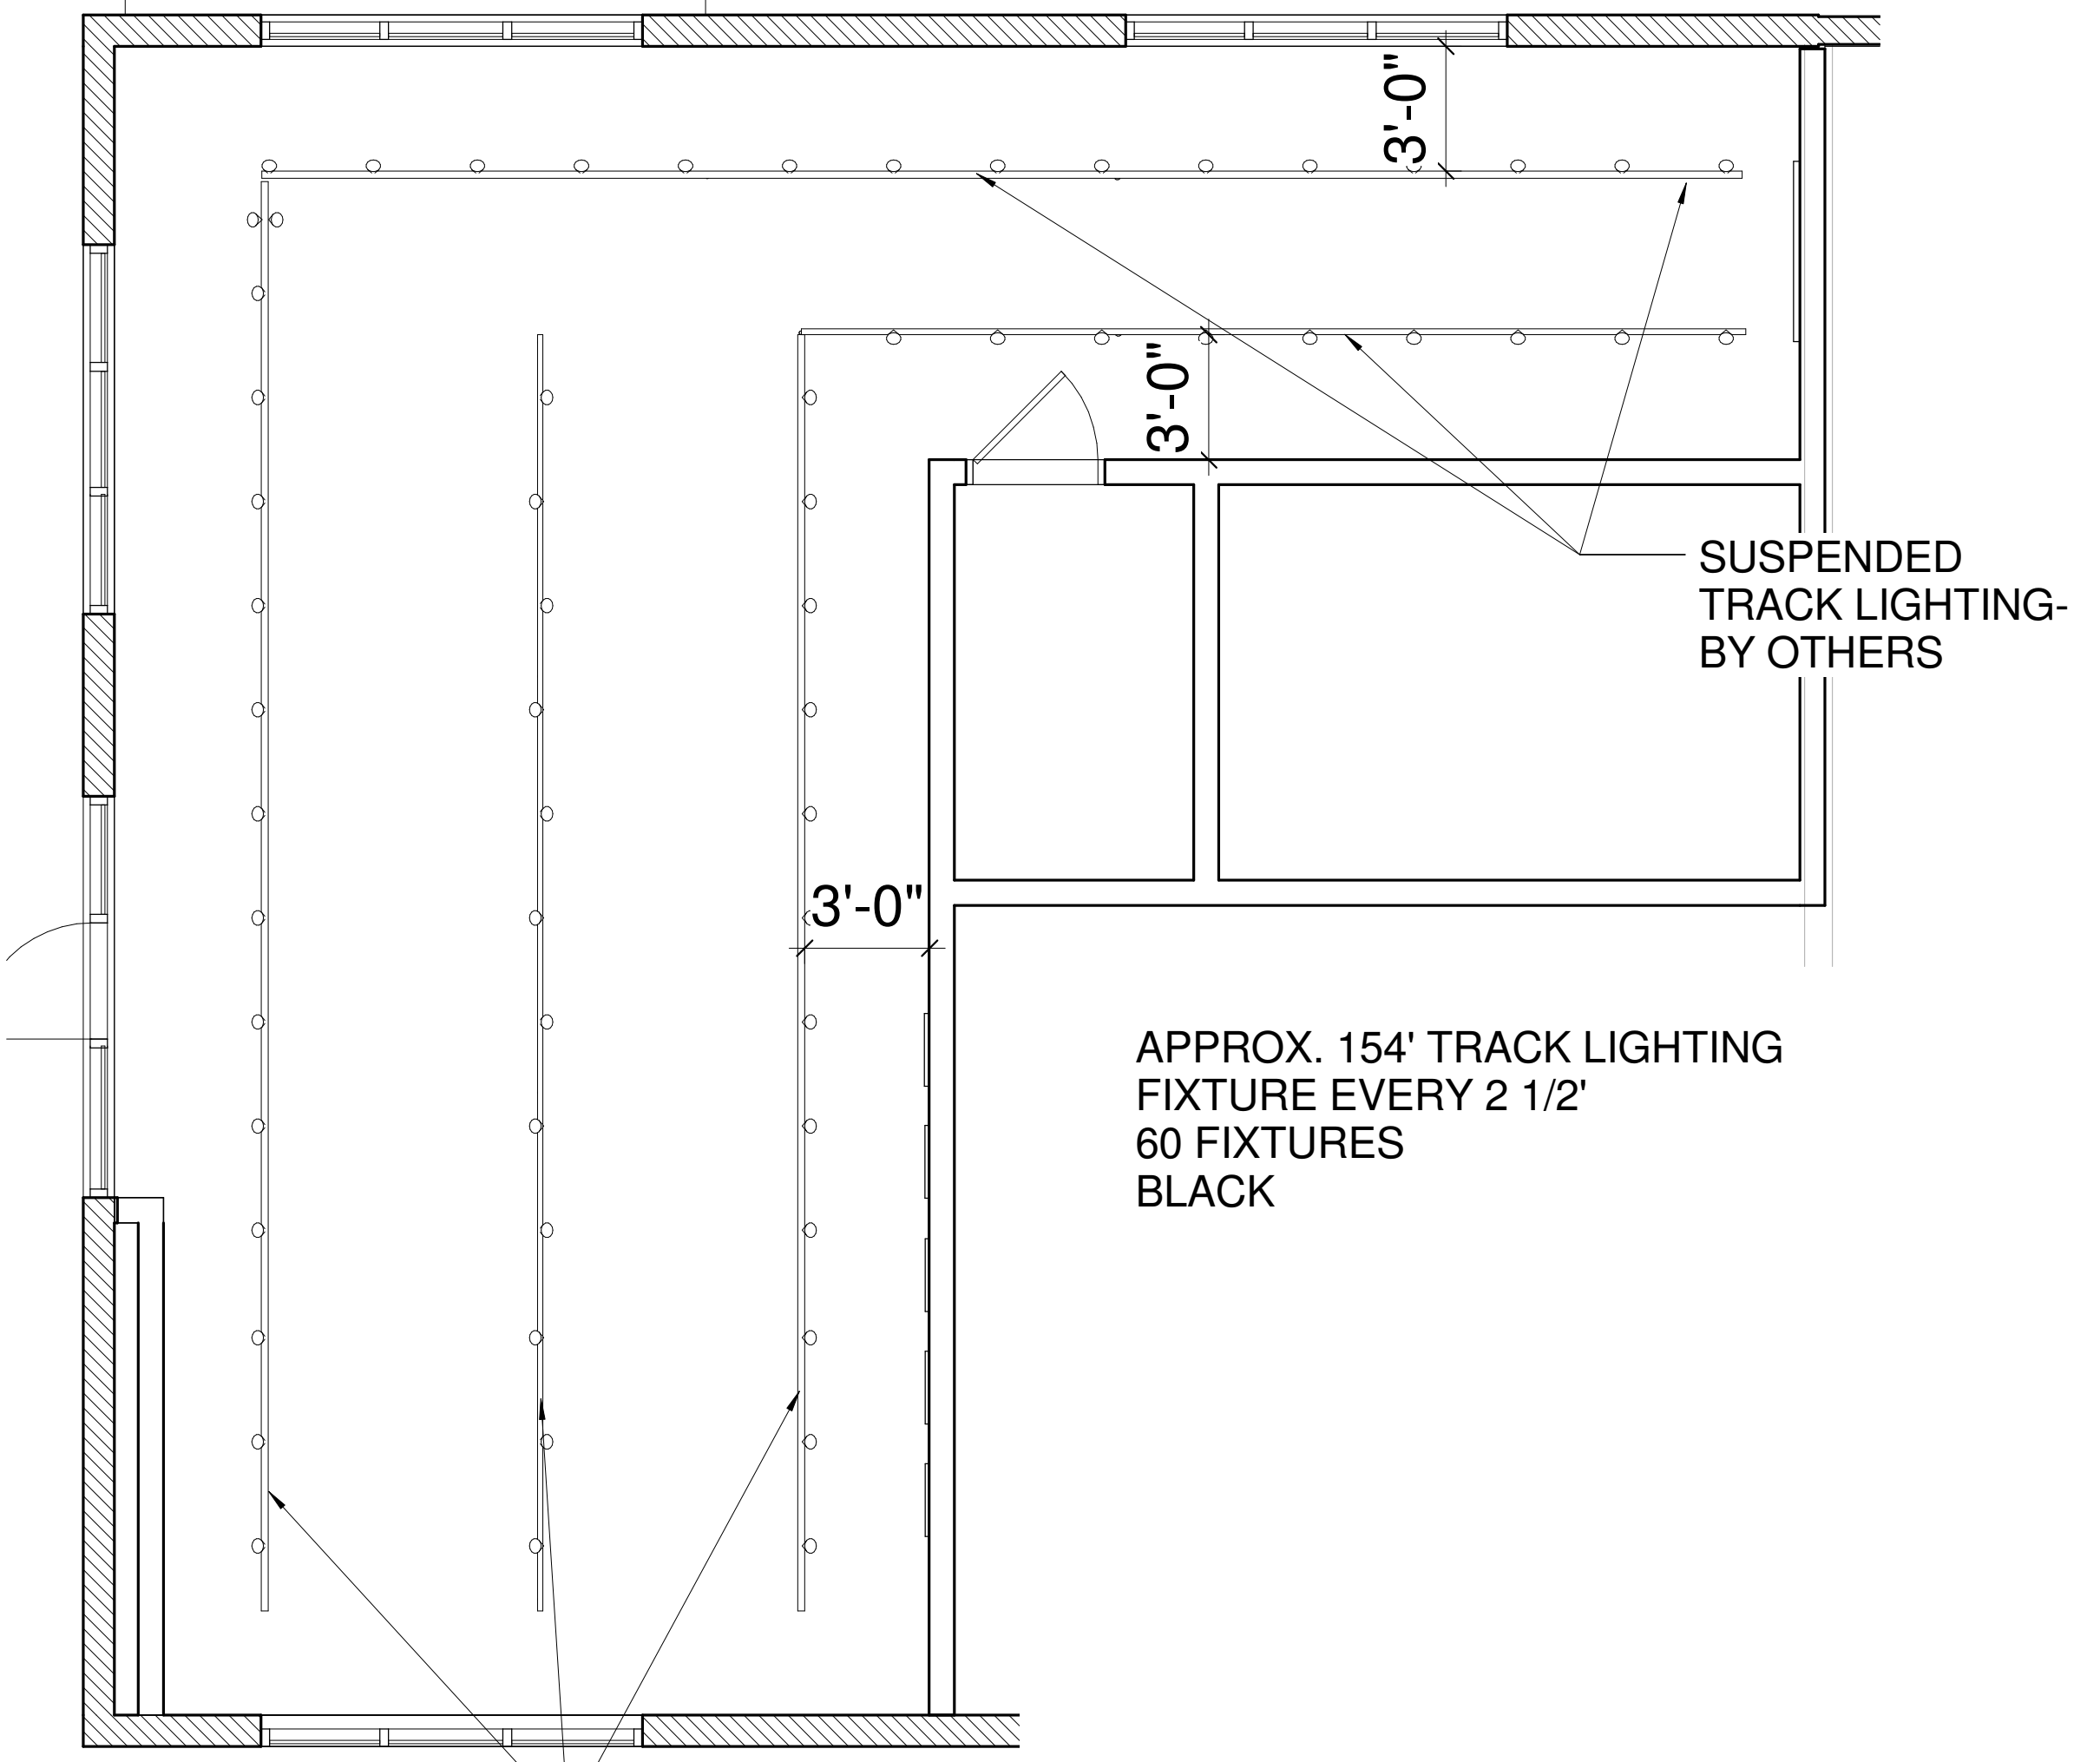

2 GALLERY CEILING
1/4" = 1'-0"

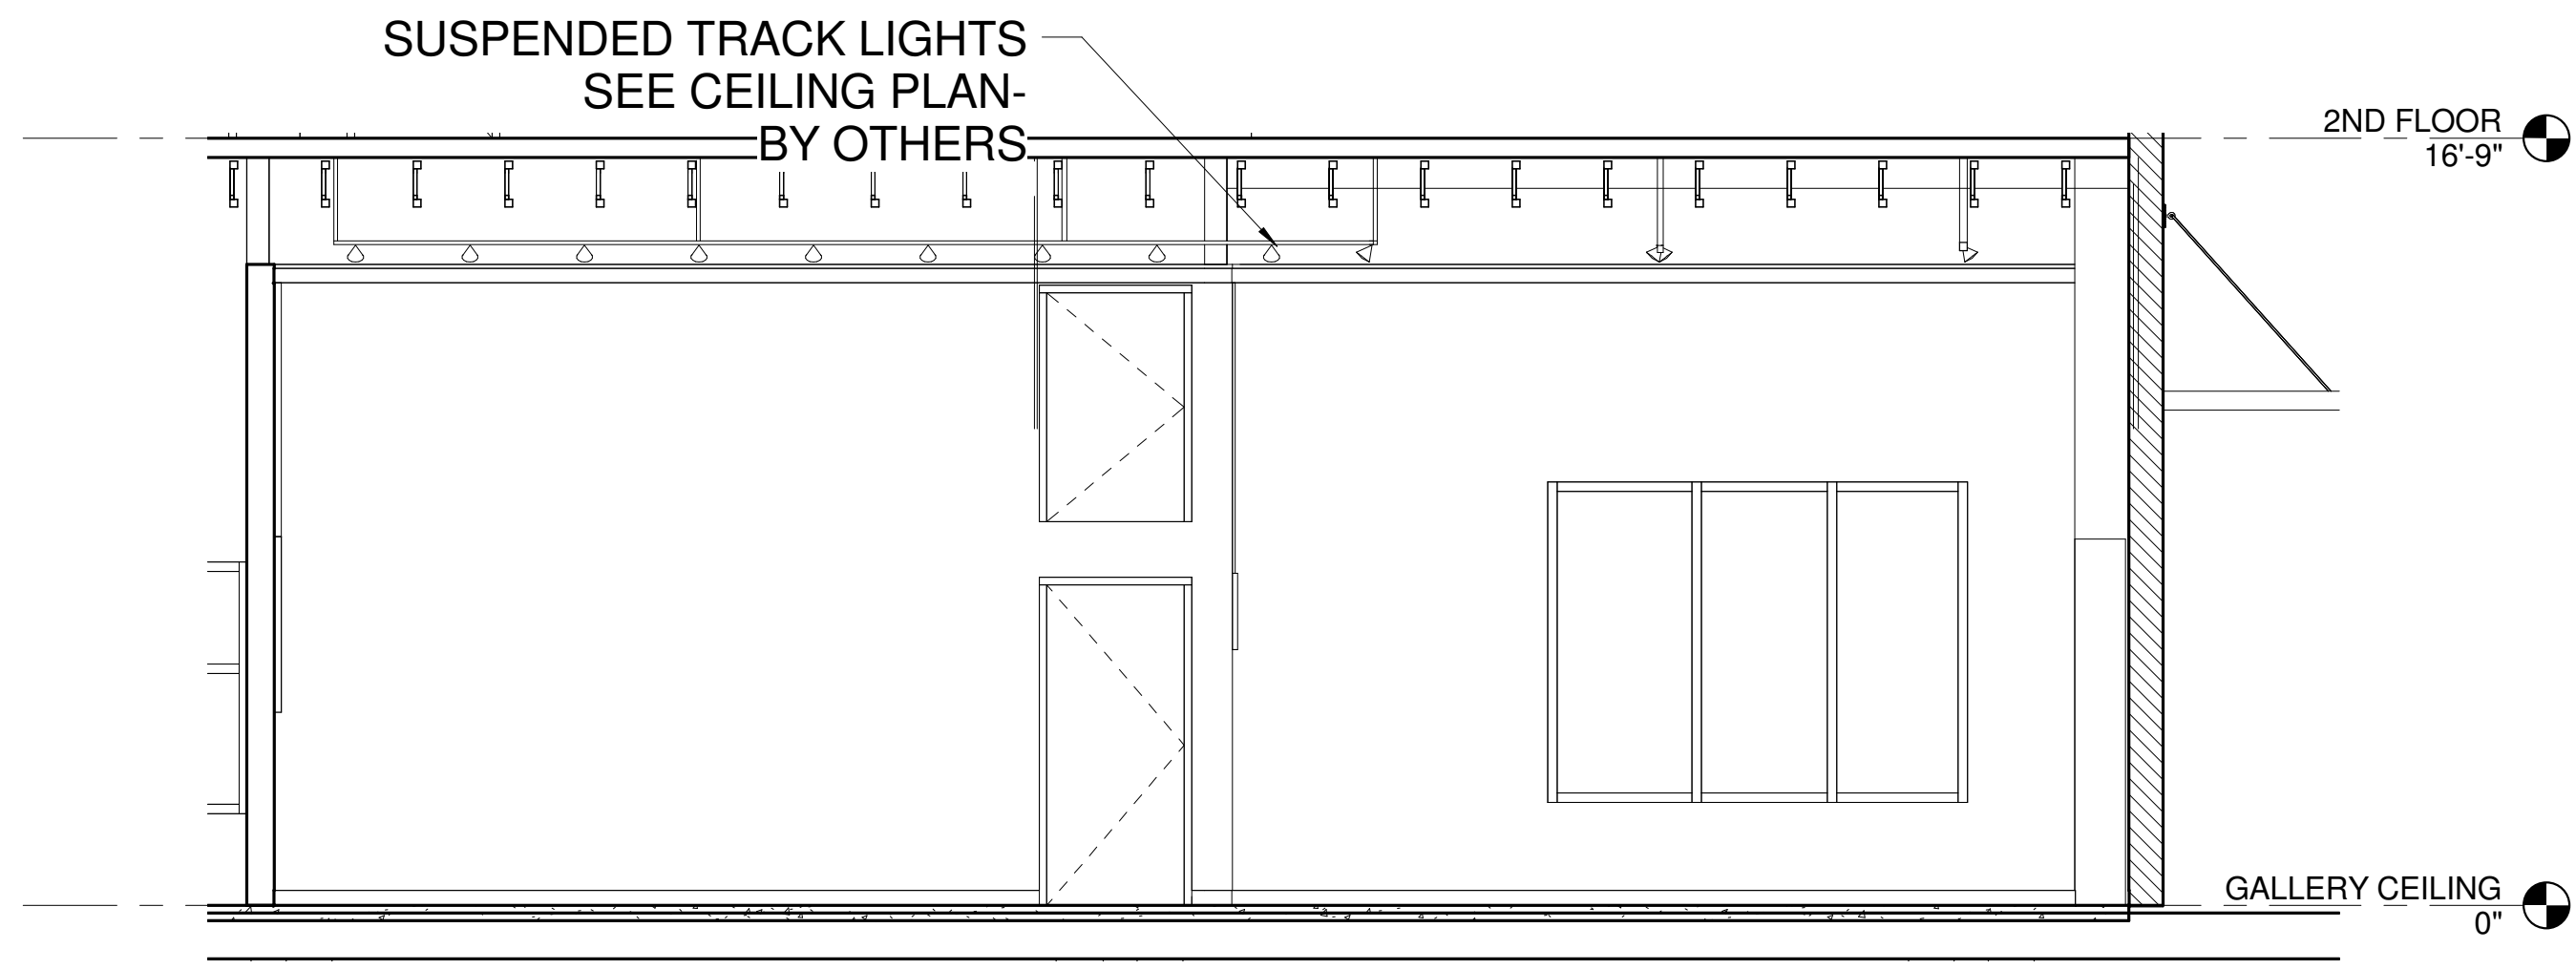

3 Section 3
1/4" = 1'-0"