



3 | THIRD FLOOR PLAN  
SCALE: 3/32"=1'-0"

6,677 S.F.

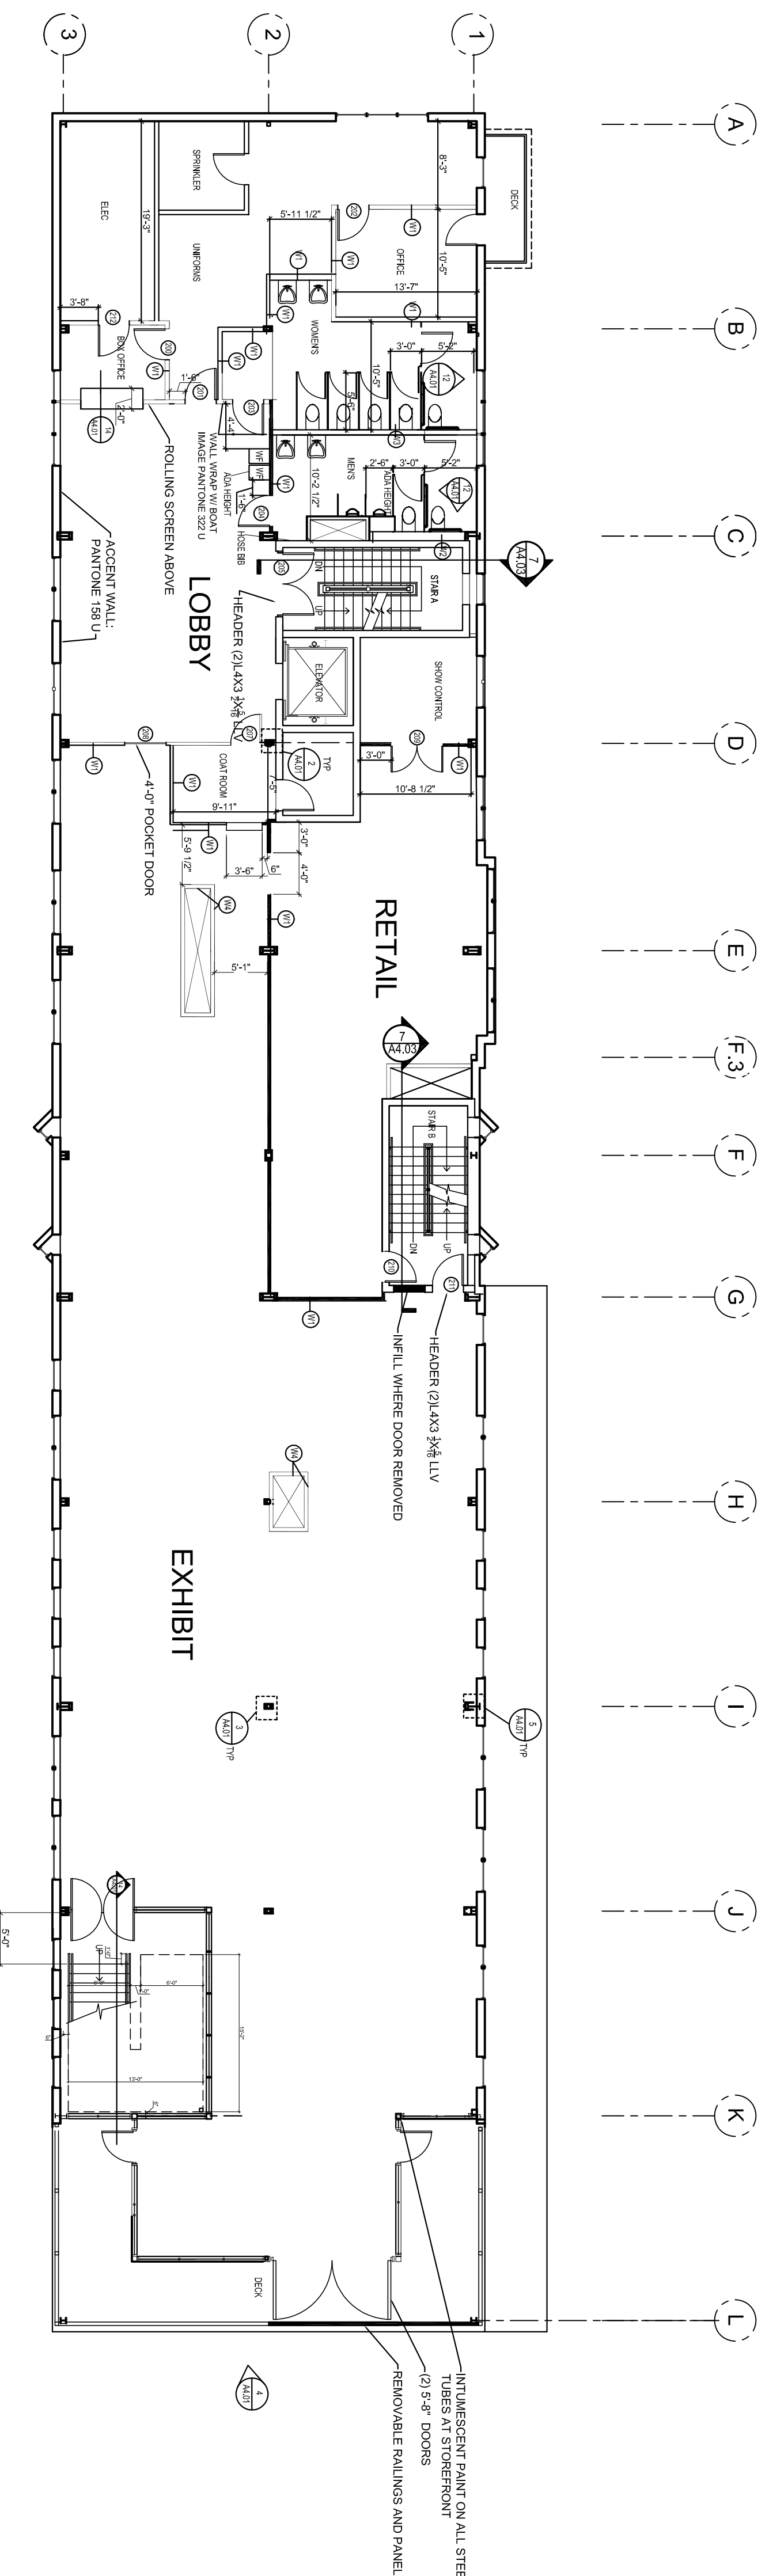


2 | SECOND FLOOR PLAN  
SCALE: 3/32"=1'-0"

8,140 S.F.

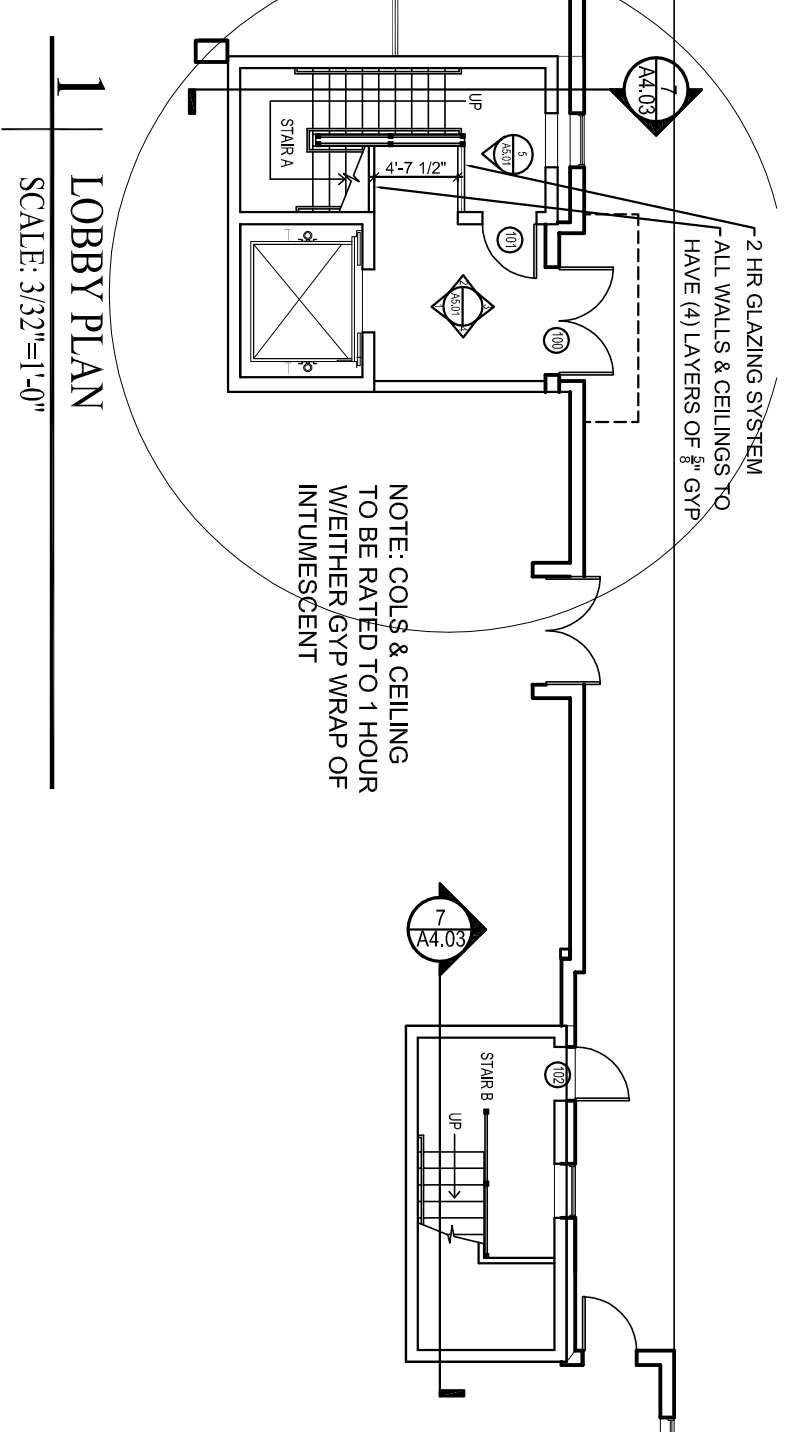


1 | LOBBY PLAN  
SCALE: 3/32"=1'-0"

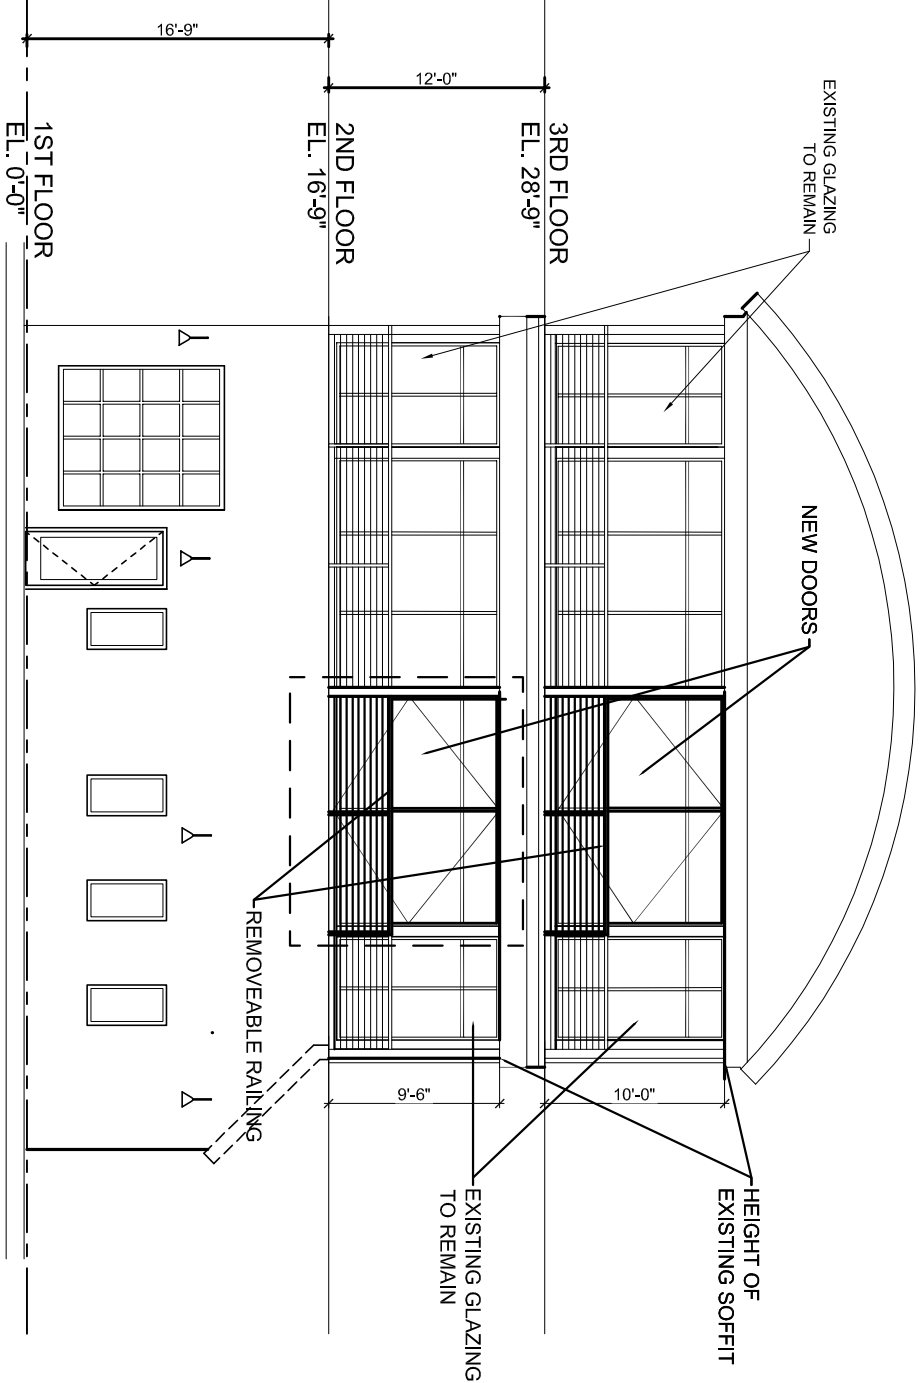

4 | BUILDING ELEVATION  
SCALE: 3/32"=1'-0"

# DOOR SCHEDULE

MARK	TYPE	SIZE	F.R.	HARDWARE SET	MAT.	REMARKS
100	G	2'-3" x 7'-0"	1 HOUR	CLOSERS, PANIC HOLD OPEN, PANIC	INSULATED FULL LITE	TRANSOM
101	A	3'-0" x 7'-0"	1 HOUR	CLOSERS, PANIC	METAL	EXIST. FRAME
102	EXISTING	3'-0" x 7'-0"		CLOSER, PANIC	METAL	CHANGE SWING
200	B	3'-0" x 7'-0"		CLOSER, OFFICE	METAL	
201	B	3'-0" x 7'-0"		CLOSER, OFFICE	METAL	
202	B	3'-0" x 7'-0"		STOREROOM	METAL	
203	B	3'-0" x 7'-0"		PUSH/PULL CLOSER	METAL	
204	B	3'-0" x 7'-0"		PUSH/PULL CLOSER	METAL	
205/206	EXIST/NEW	2'-3" x 7'-0"	1 HOUR	PANIC HOLD OPEN, CLOSER	METAL	
207	C	3'-0" x 7'-0"		PASSAGE		8" SHELF
208	E	4'-0" x 7'-0"		OFFICE		
209	D	2'-3" x 7'-0"		PANIC HOLD OPEN, CLOSER	METAL	
210	A	3'-0" x 7'-0"	1 HOUR	PANIC HOLD OPEN, CLOSER	METAL	
211	A	3'-0" x 7'-0"	1 HOUR	PANIC HOLD OPEN, CLOSER	METAL	
212						REVERSE SWING
300/301	EXIST/NEW	2'-3" x 7'-0"	1 HOUR	PANIC HOLD OPEN, CLOSER	METAL	
301	F	3'-0" x 7'-0"	1 HOUR	PANIC CLOSER, PRIVACY	METAL	
302	B	3'-0" x 7'-0"		CLOSER, PRIVACY	METAL	
303	F	2'-3" x 7'-0"	1 HOUR	PANIC HOLD OPEN, CLOSER	METAL	
304	B	2'-3" x 7'-0"		OFFICE	METAL	

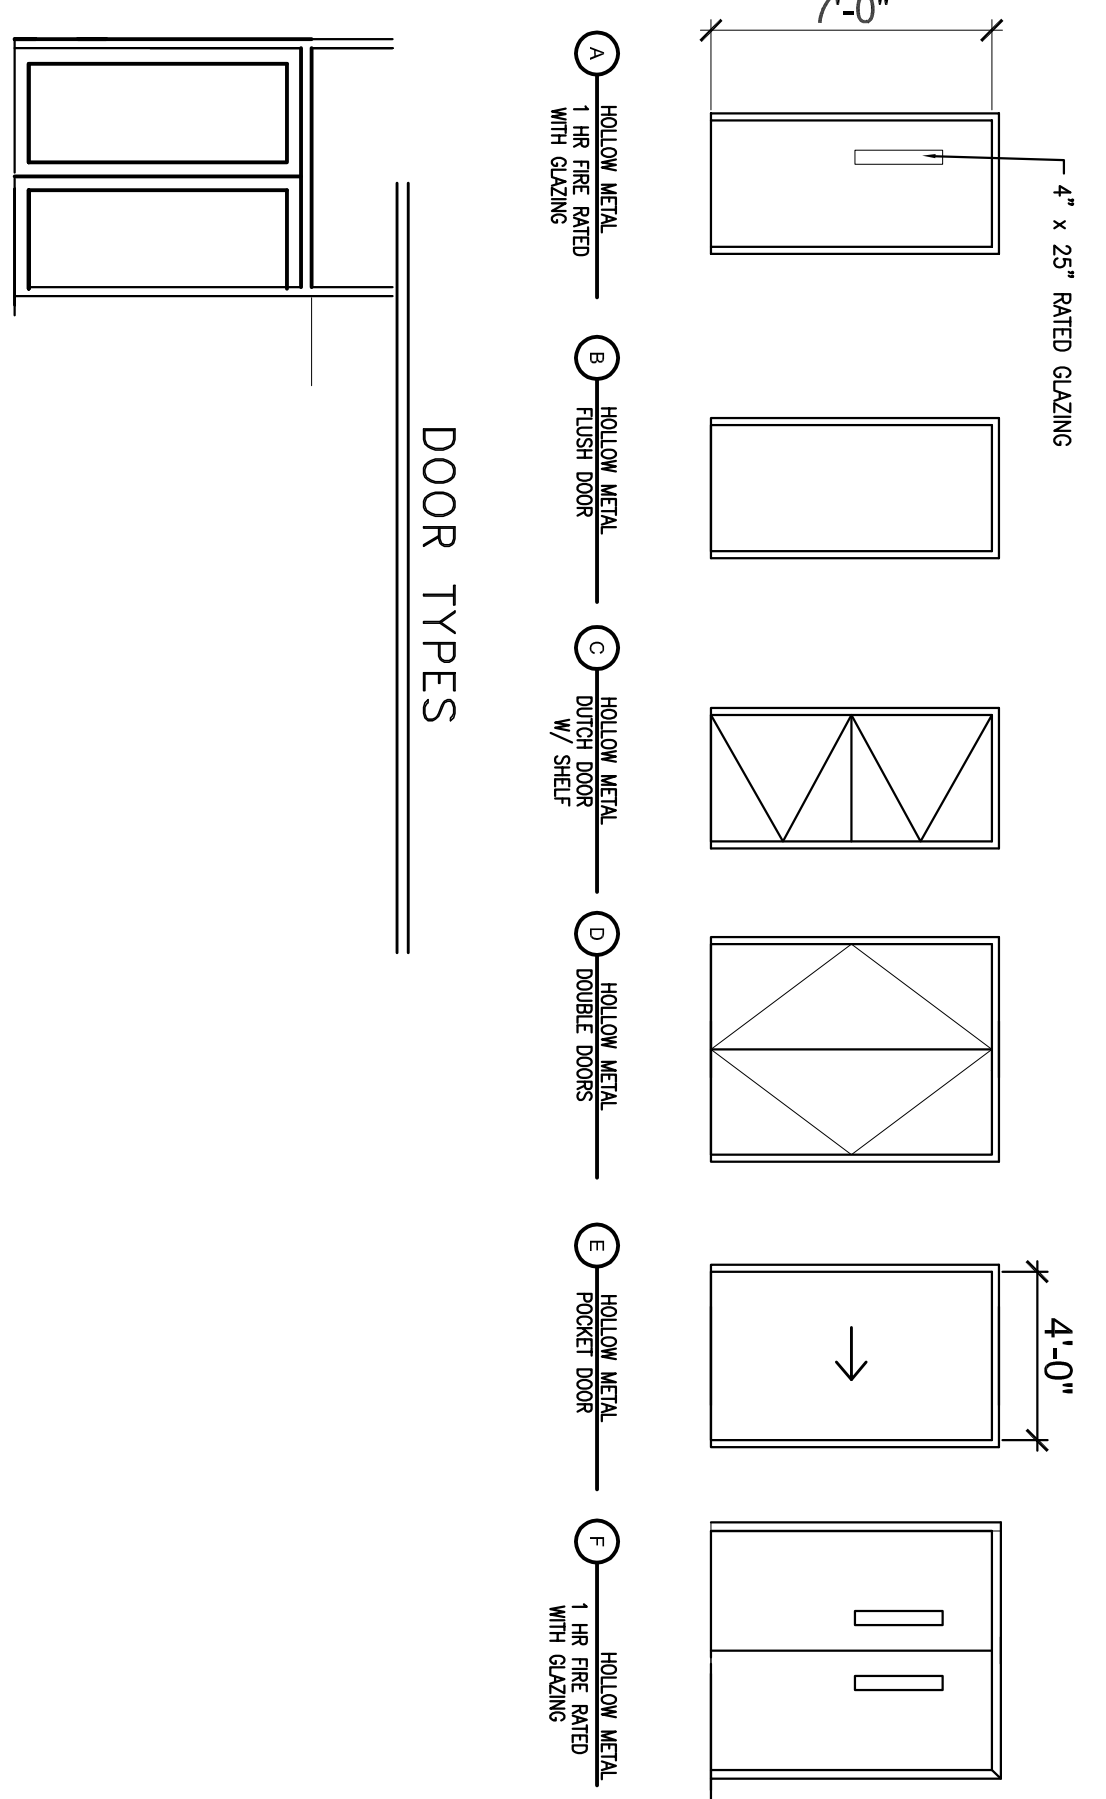

## DOOR TYPES

3 | GLAZED HOLLOW METAL DOUBLE DOOR

A1.02	Date: 5-13-2015	Scale: 3/32" = 1'-0"	Revisions: 5-22-2015 REVISION TO PERMIT SET	Project: BUILDING A - MAINE WHARF INTERIOR FIT-UP PORTLAND SCIENCE CENTER	Architect: ARCHETYPE	Consultant:	Prepared For: MAINE WHARF LLC	
	FLOOR PLANS & ELEVATION & DOOR SCHEDULE			MAINE WHARF, PORTLAND ME	48 Union Wharf Portland, Maine 04101 (207) 772-6022 Fax (207) 772-4056		72 COMMERCIAL STREET PORTLAND, ME 04101	