




1 | EXISTING/DEMO THIRD FLOOR PLAN
SCALE: 3/32"=1'-0"

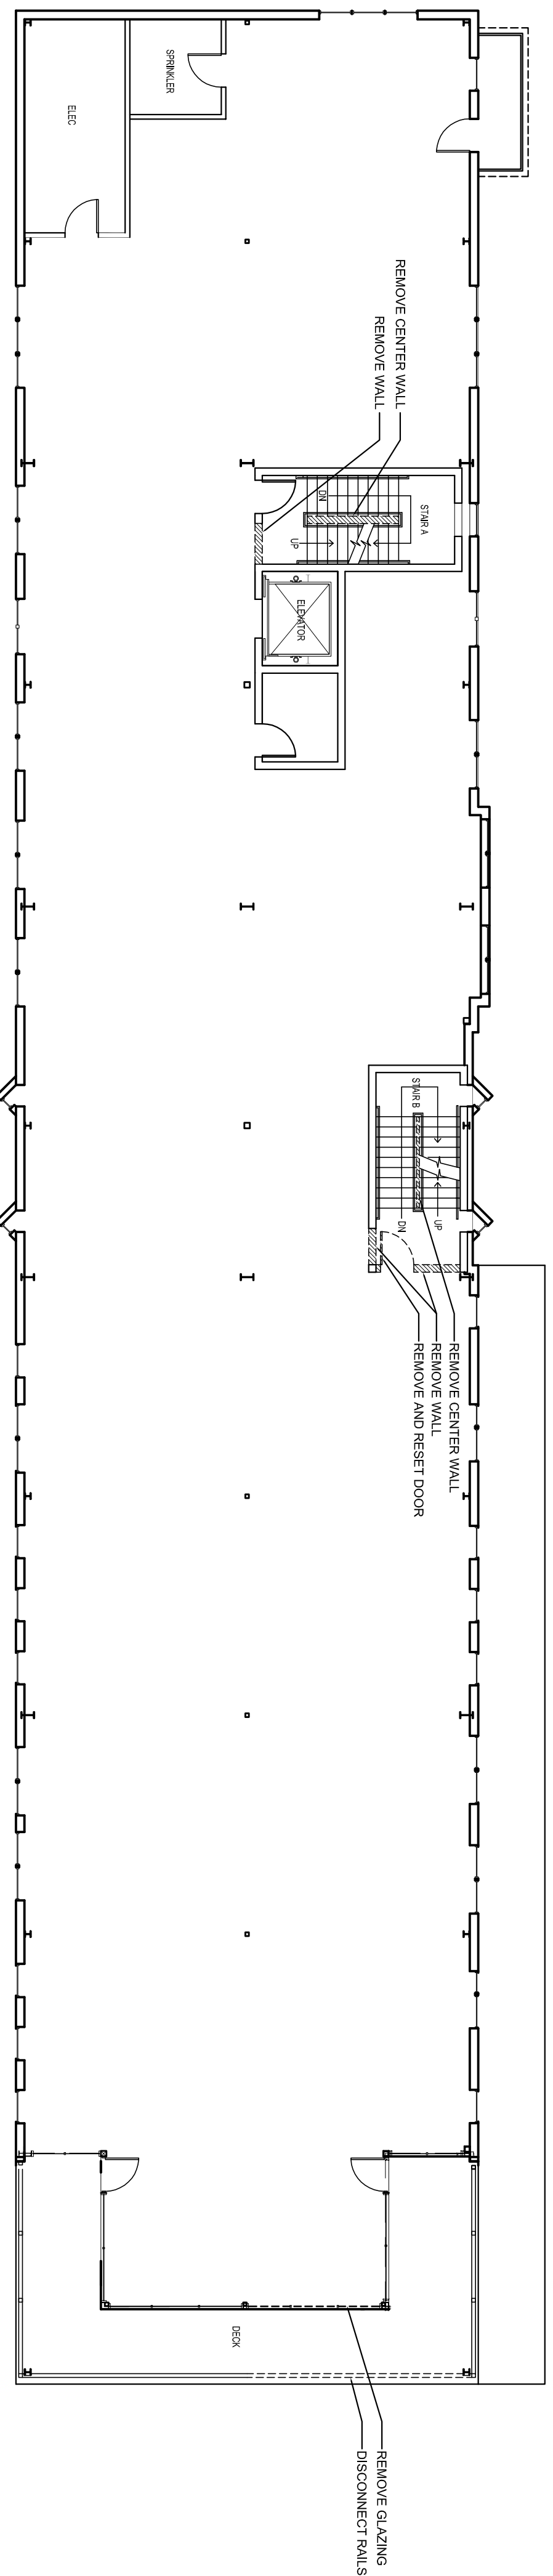

2 | EXISTING/DEMO SECOND FLOOR PLAN
SCALE: 3/32"=1'-0"

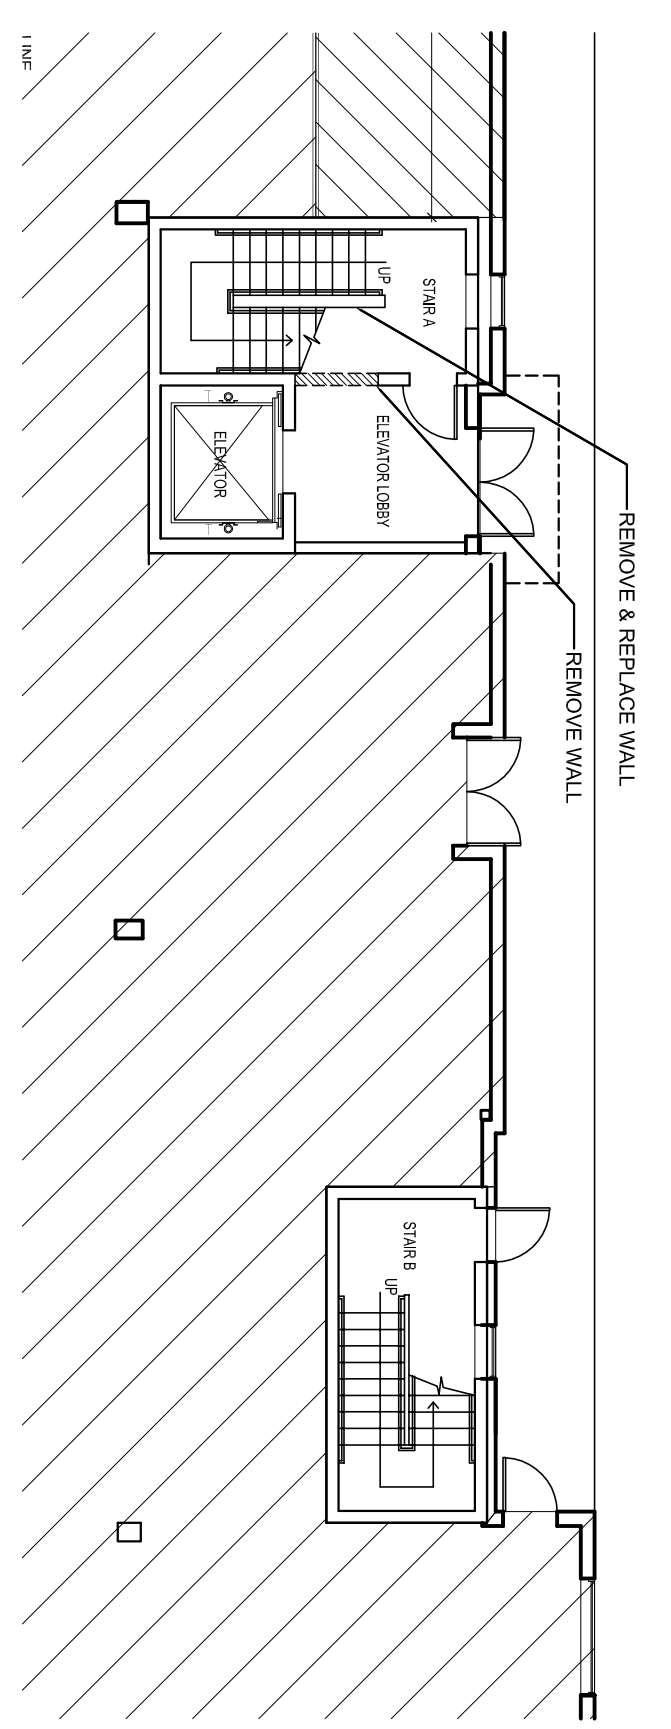

2 | EXISTING/DEMO LOBBY PLAN
SCALE: 3/32"=1'-0"

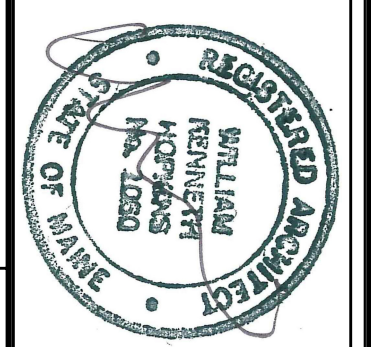

Prepared For:
MAINE WHARF LLC
72 COMMERCIAL STREET
PORTLAND, ME 04101

Consultant:

Architect:
ARCHETYPE
48 Union Wharf Portland, Maine 04101
(207) 772-6022 Fax (207) 772-4056

Project:
**BUILDING A - MAINE WHARF
INTERIOR FIT-UP
PORTLAND SCIENCE CENTER**
MAINE WHARF,
PORTLAND ME

Revisions:
5-22-2015 REVISION TO PERMIT SET

Scale:
3/32" = 1'-0"

Date:
5-13-2015

**EXISTING AND DEMO
FLOOR PLANS**

A1.01