


1 WEST ELEVATION RAILING  
SCALE: 1/2"=1'-0"

2 WEST ELEVATION RAILING SECTION  
SCALE: 1/2"=1'-0"

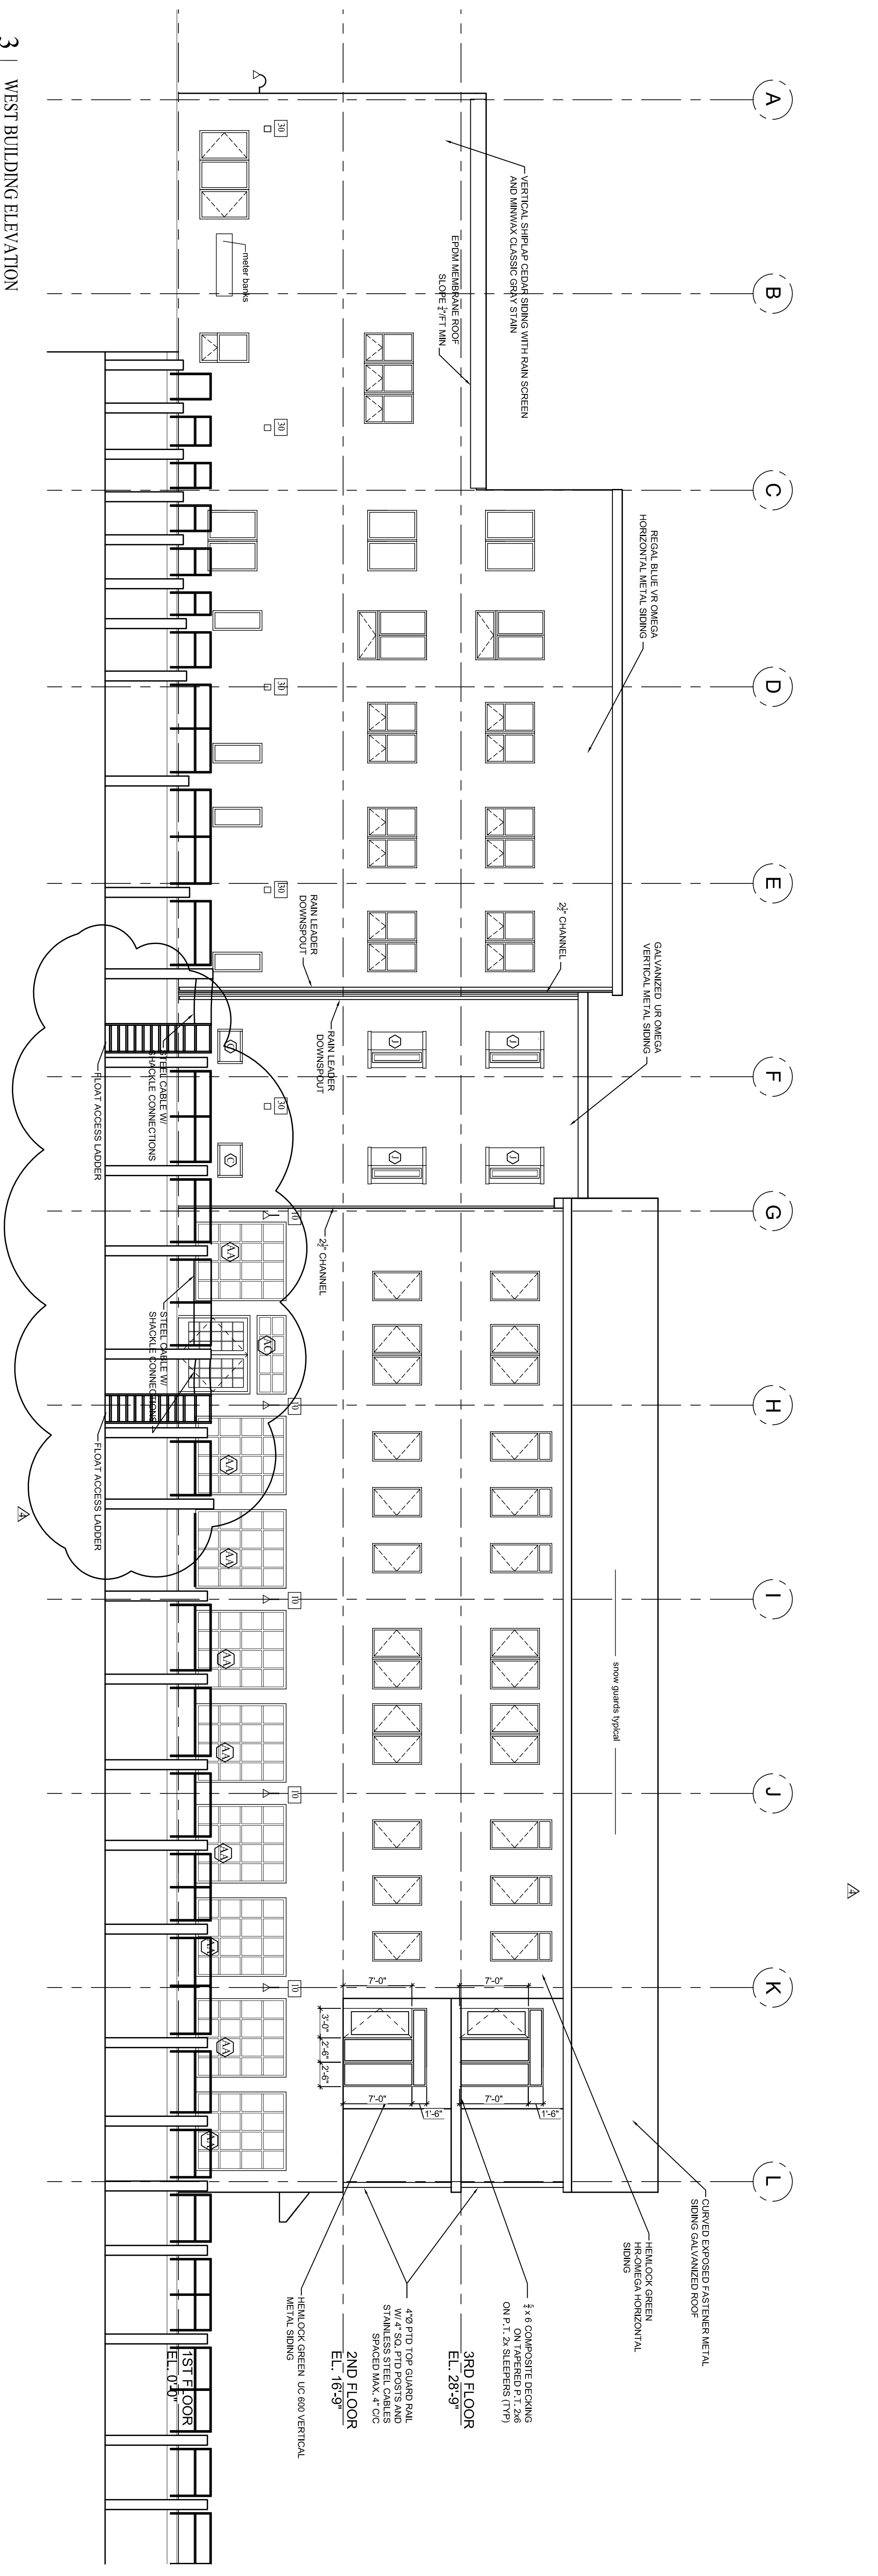

3 WEST BUILDING ELEVATION  
SCALE: 1/8"=1'-0"

A

Date:  
01 DEC 2014

Scale:  
AS NOTED


Revisions:  
6-29-2015  
A7-10-15 Response to Building Inspections

Project:  
**MAINE WHARF**  
68 COMMERCIAL STREET  
PORTLAND, MAINE

Architect:  
**ARCHETYPE**  
Architects  
48 Union Wharf Portland, Maine 04101  
(207) 772-6022 Fax (207) 772-4056

Consulting Engineer:

Prepared For:  
**MAINE WHARF LLC**  
72 COMMERCIAL STREET  
PORTLAND, ME 04101

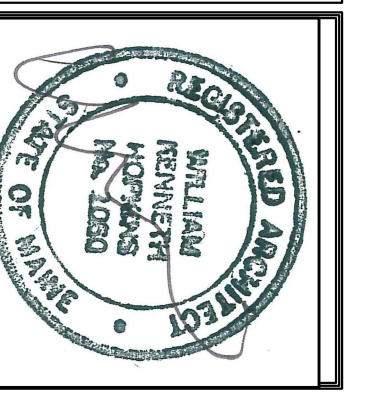

SK-07

RAILING DETAILS