




1 DEMO PLAN  
SCALE: 1/8"=1'-0"

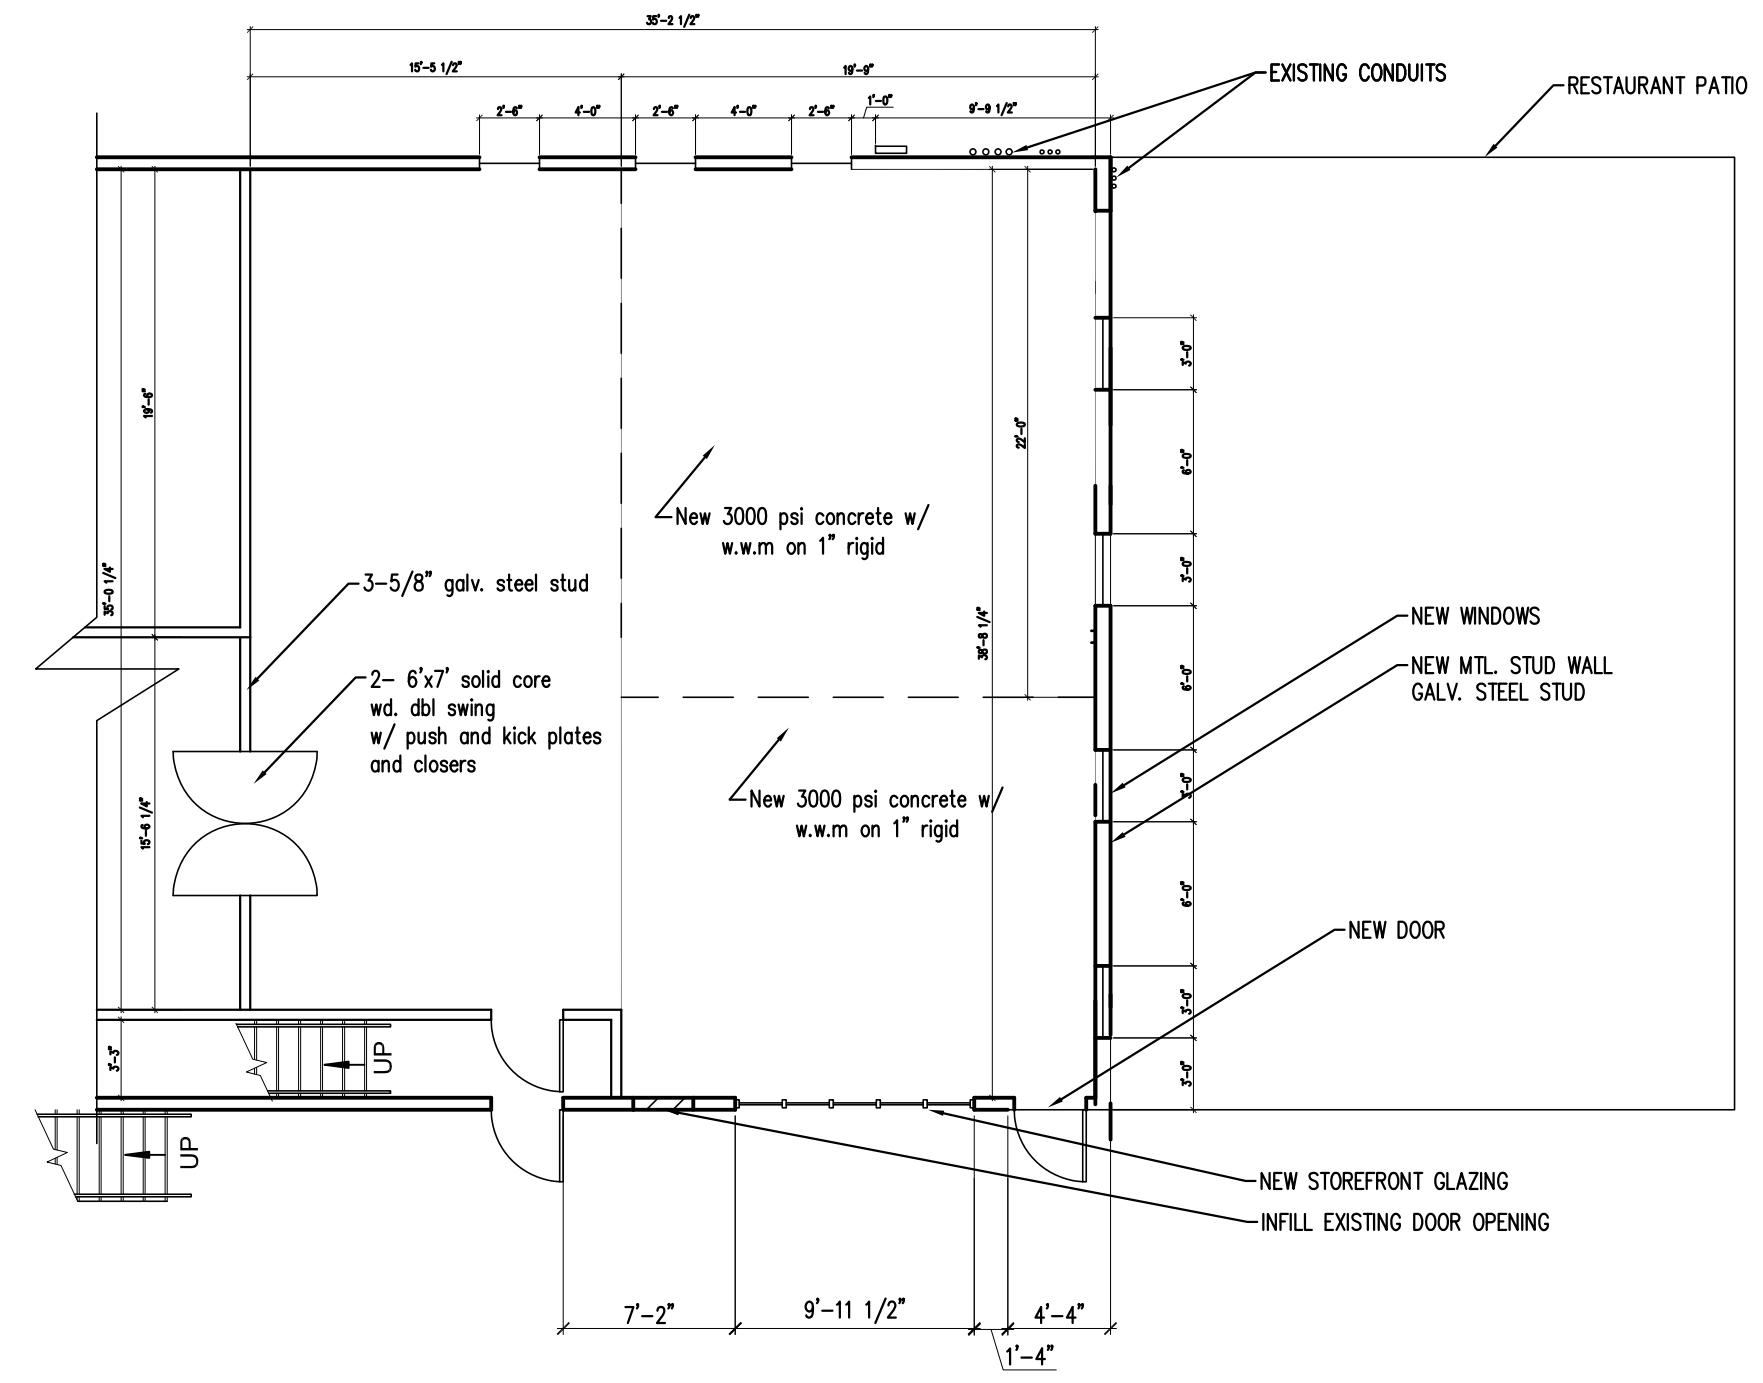


3 NEW WORK FLOOR PLAN  
SCALE: 1/8"=1'-0"

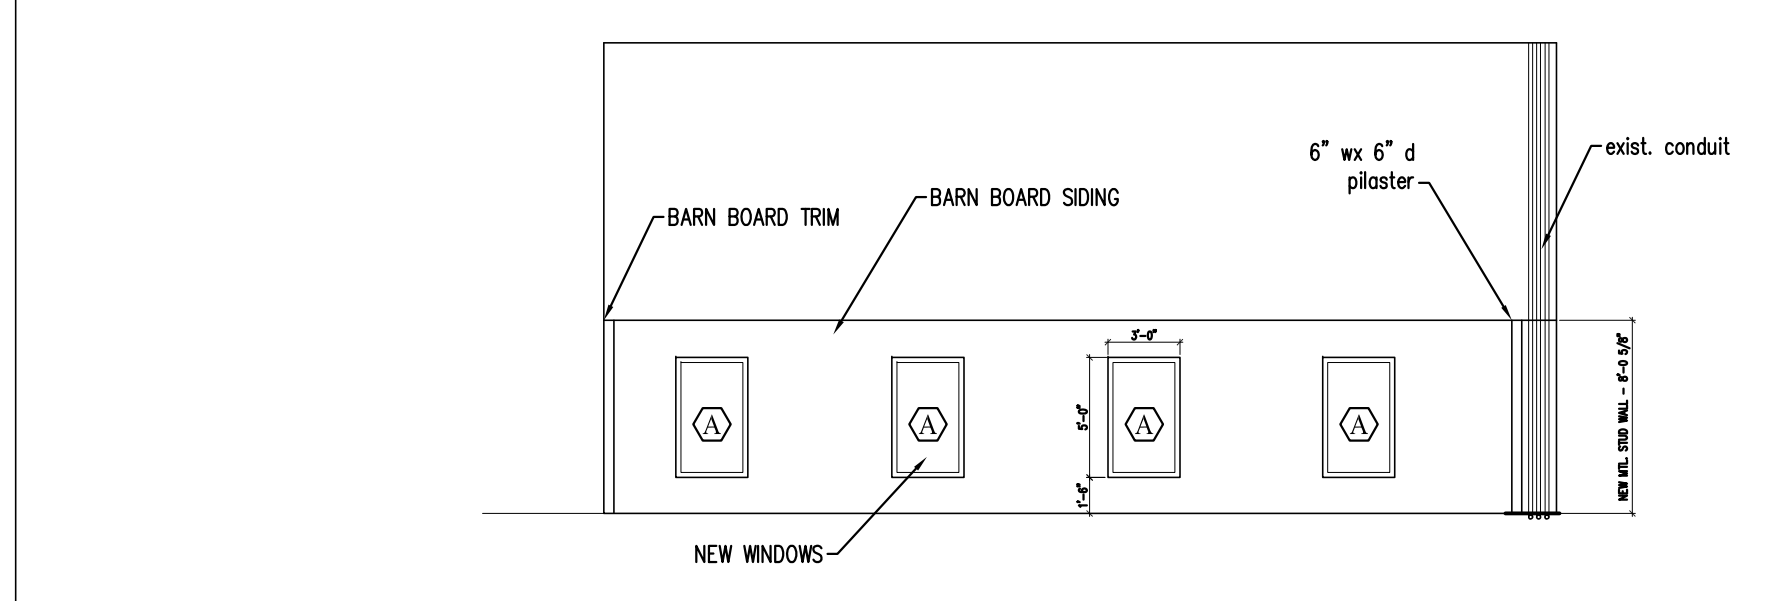


5 NEW WORK FRONT ELEVATION  
SCALE: 1/4"=1'-0"

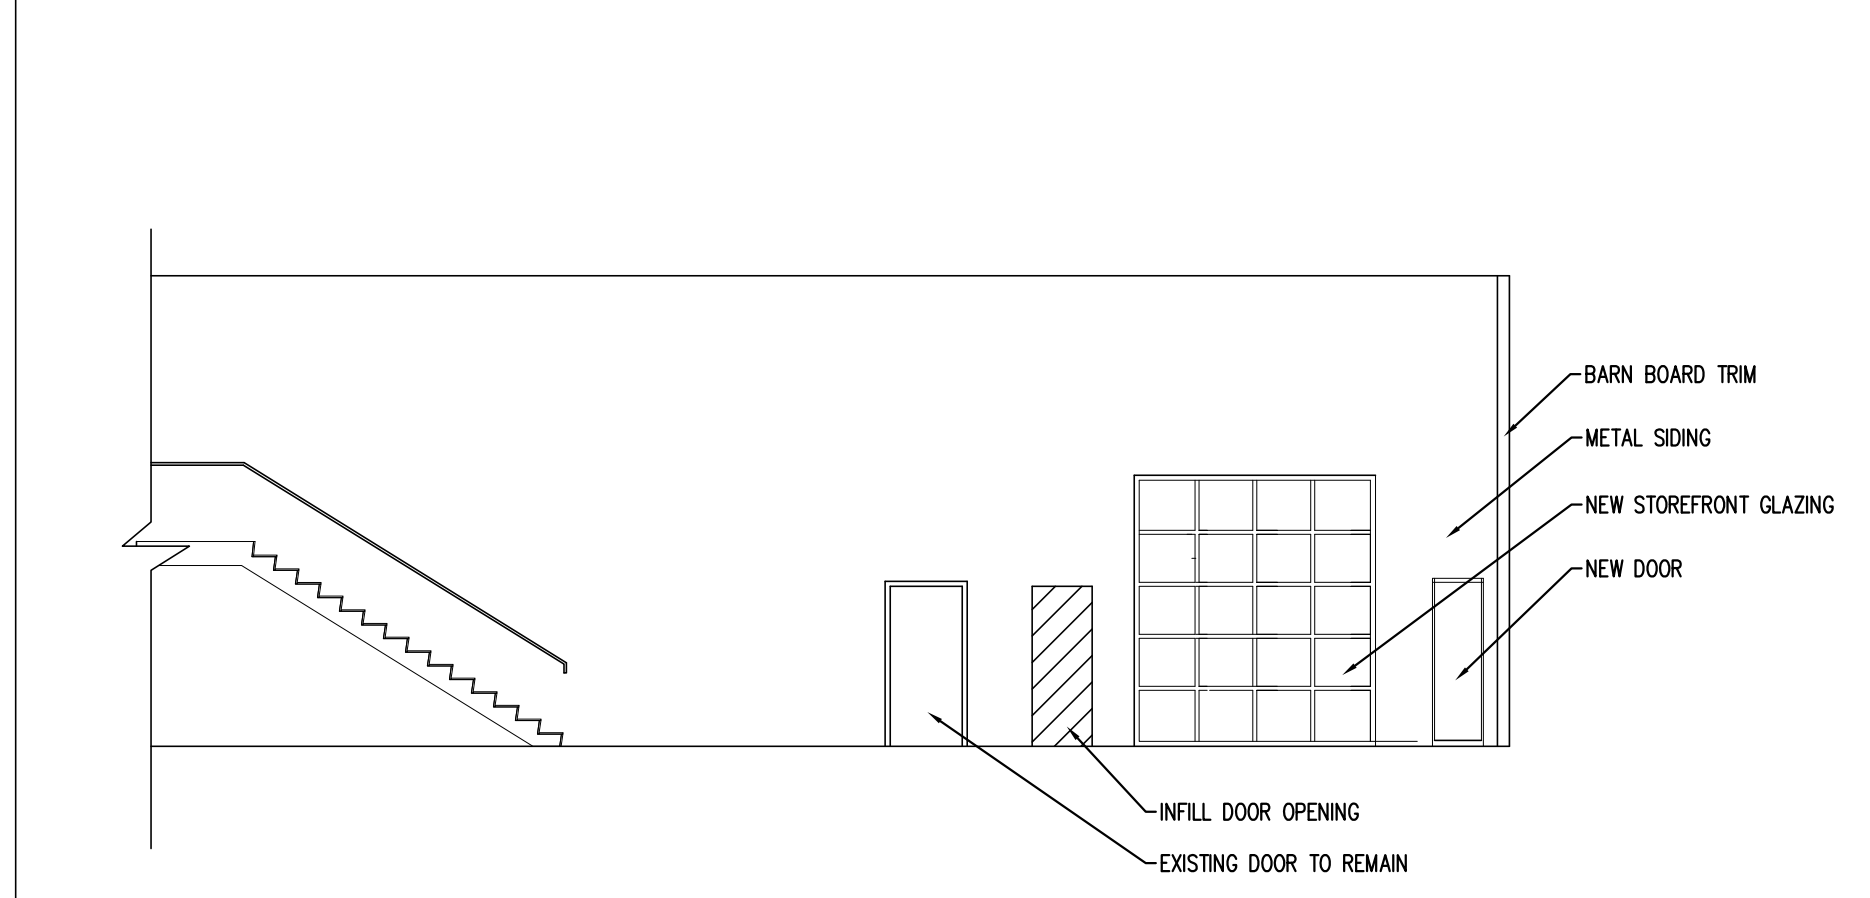


6 NEW WORK SIDE ELEVATION  
SCALE: 1/4"=1'-0"

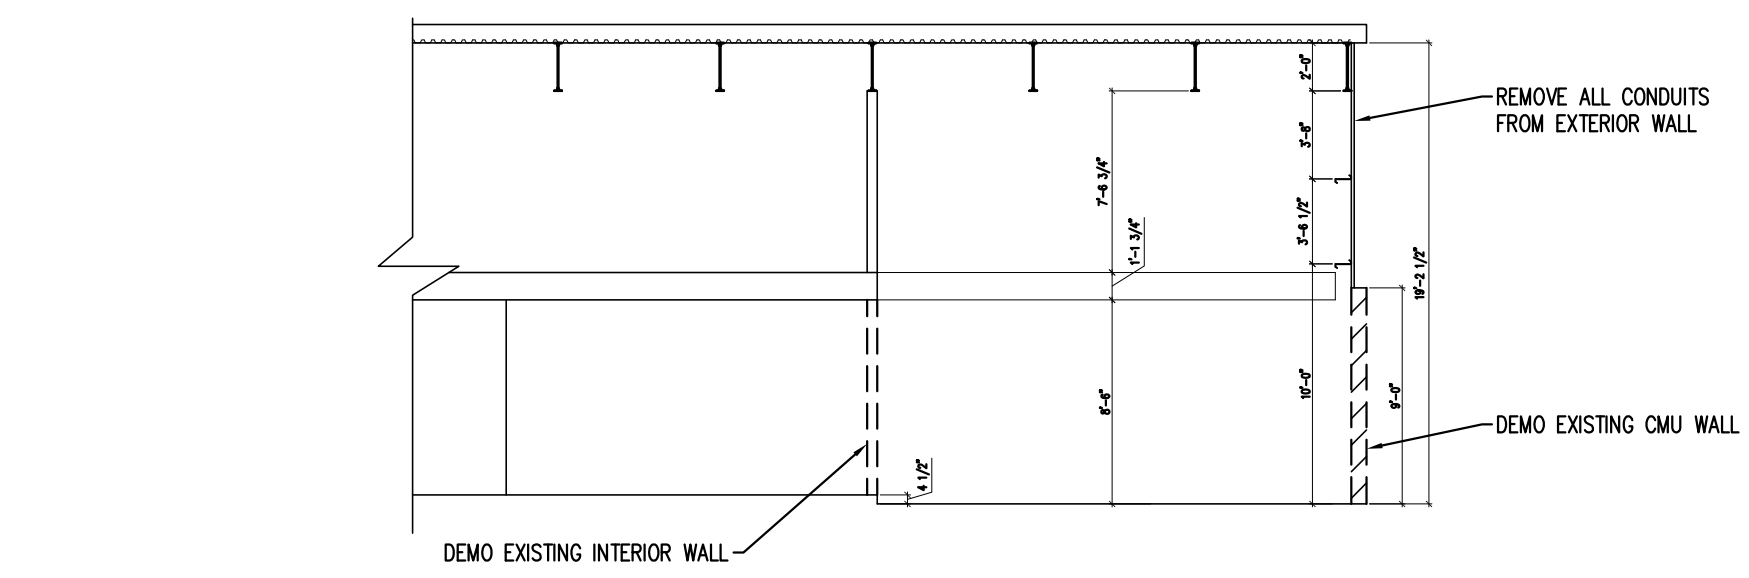


2 DEMO SECTION  
SCALE: 1/8"=1'-0"

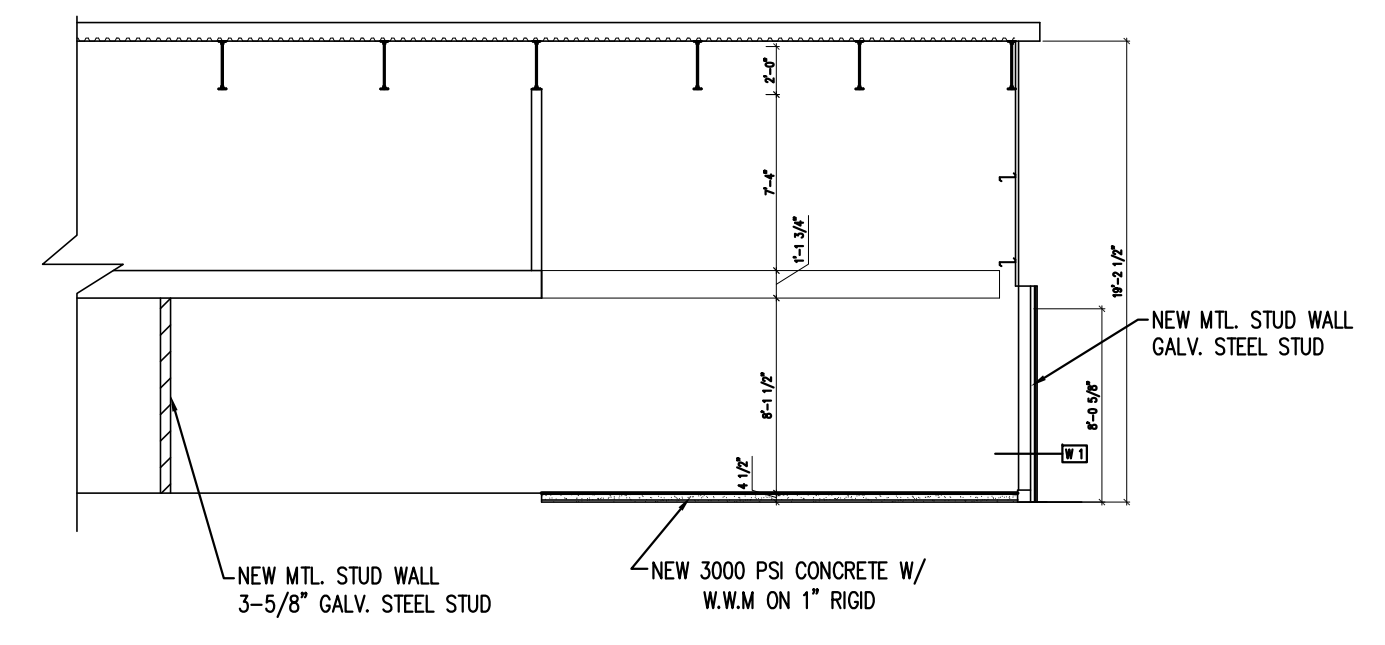

4 NEW WORK SECTION  
SCALE: 1/4"=1'-0"

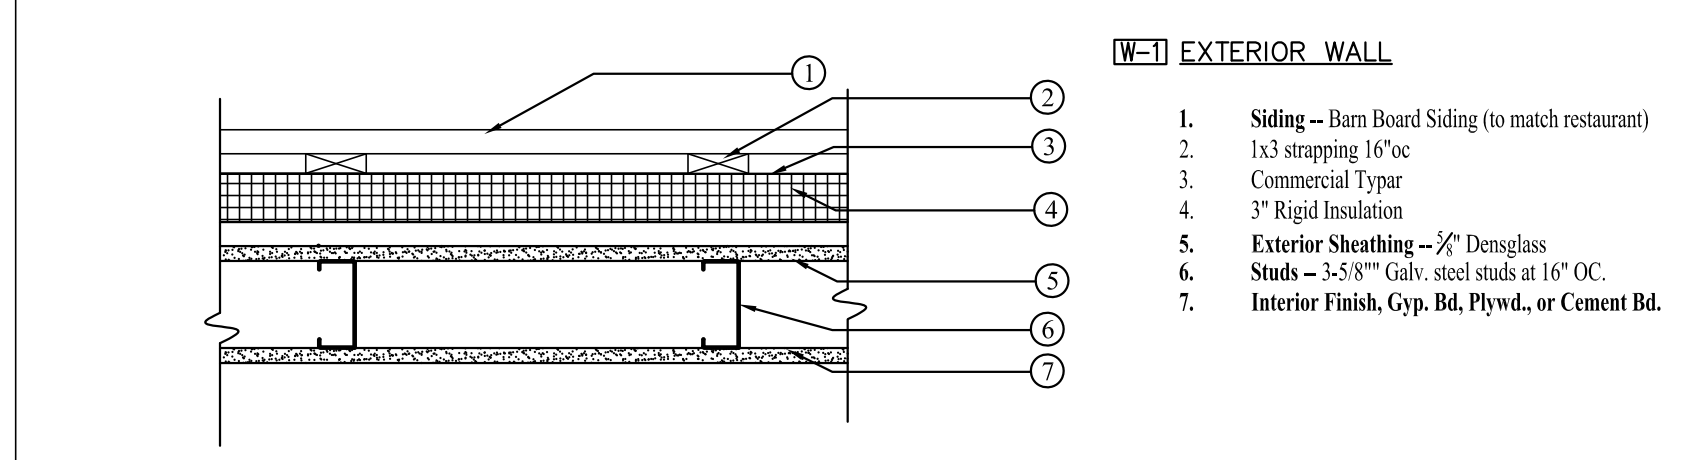

7 WALL TYPES  
SCALE: 1-1/2"=1'-0"

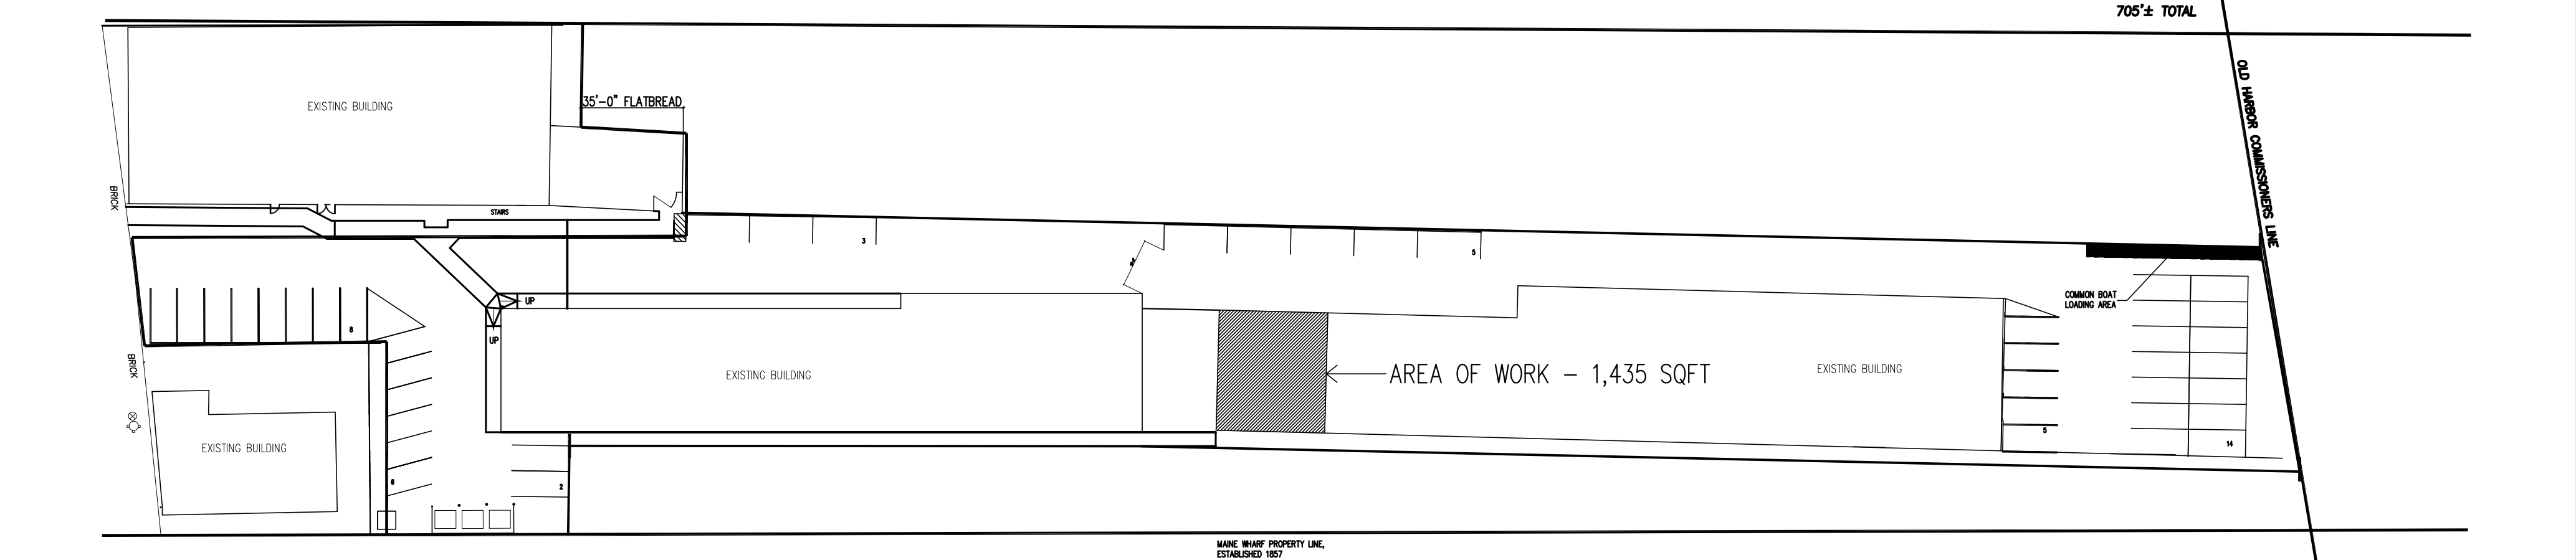

3 KEY PLAN - AREA OF WORK  
SCALE: N/A

Prepared For:

Consulting Engineer:

**ARCHETYPE**  
architects  
48 Union Wharf Portland, Maine 04101  
(207) 772-6022 Fax (207) 772-4056

Project: MAINE WHARF  
RETAIL SPACE

Revisions:

Date: APRIL 13, 2016  
Scale: as noted

DEMO/NEW WORK PLAN,  
SECTION AND ELEVATION

A1.00