


1 FIRST FLOOR PLAN
SCALE: 3/16"=1'-0"

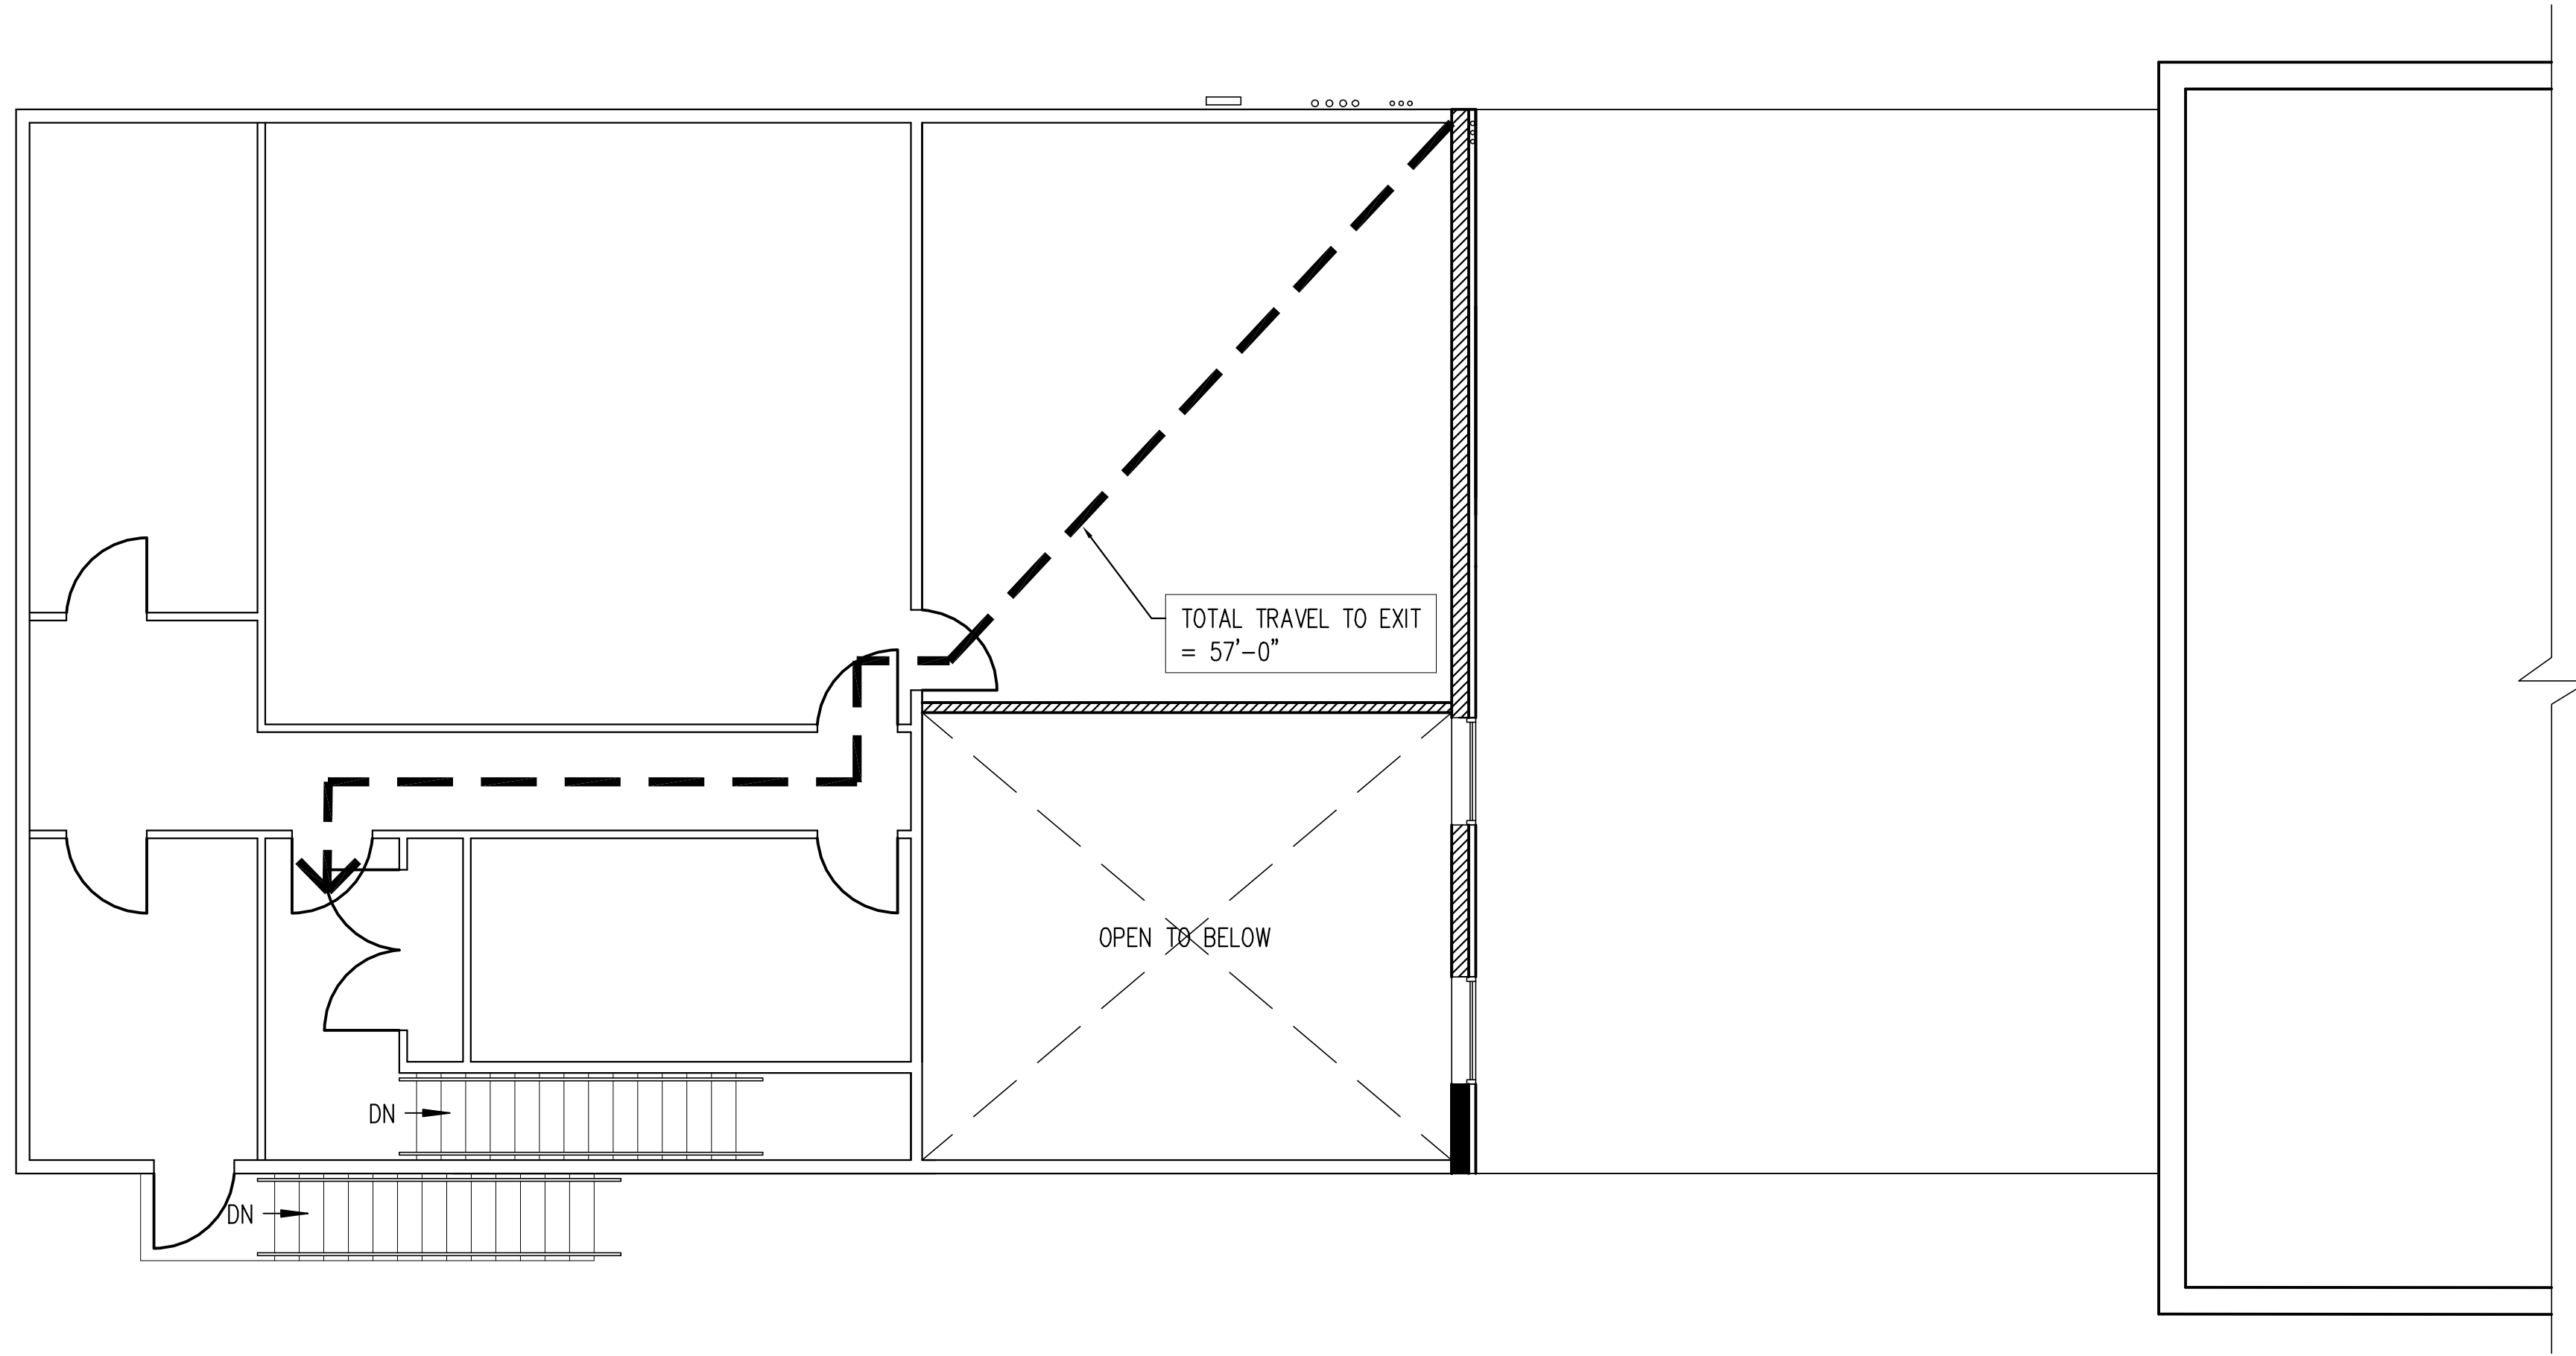

2 SECOND FLOOR PLAN
SCALE: 3/16"=1'-0"

Prepared For:

Consulting Engineer:

Architect: **ARCHETYPE** architects
48 Union Wharf Portland, Maine 04101
(207) 772-6022 Fax (207) 772-4056

Project: MAINE WHARF
RETAIL SPACE

Revisions:

| | |
|--|--|
| | |
| | |
| | |
| | |
| | |
| | |
| | |
| | |
| | |
| | |

Date: APRIL 13, 2016
Scale: as noted

TRAVEL TO EXIT SKETCH

A1.02