




PHASE I: B (19'-9 3/4"), C (20'-0"), D (20'-0")  
 PHASE II: E (20'-0"), F.3 (19'-9"), F (19'-9"), G (19'-9"), H (19'-9")  
 PHASE III: I (19'-9"), J (19'-9"), K (19'-9"), L (19'-9")

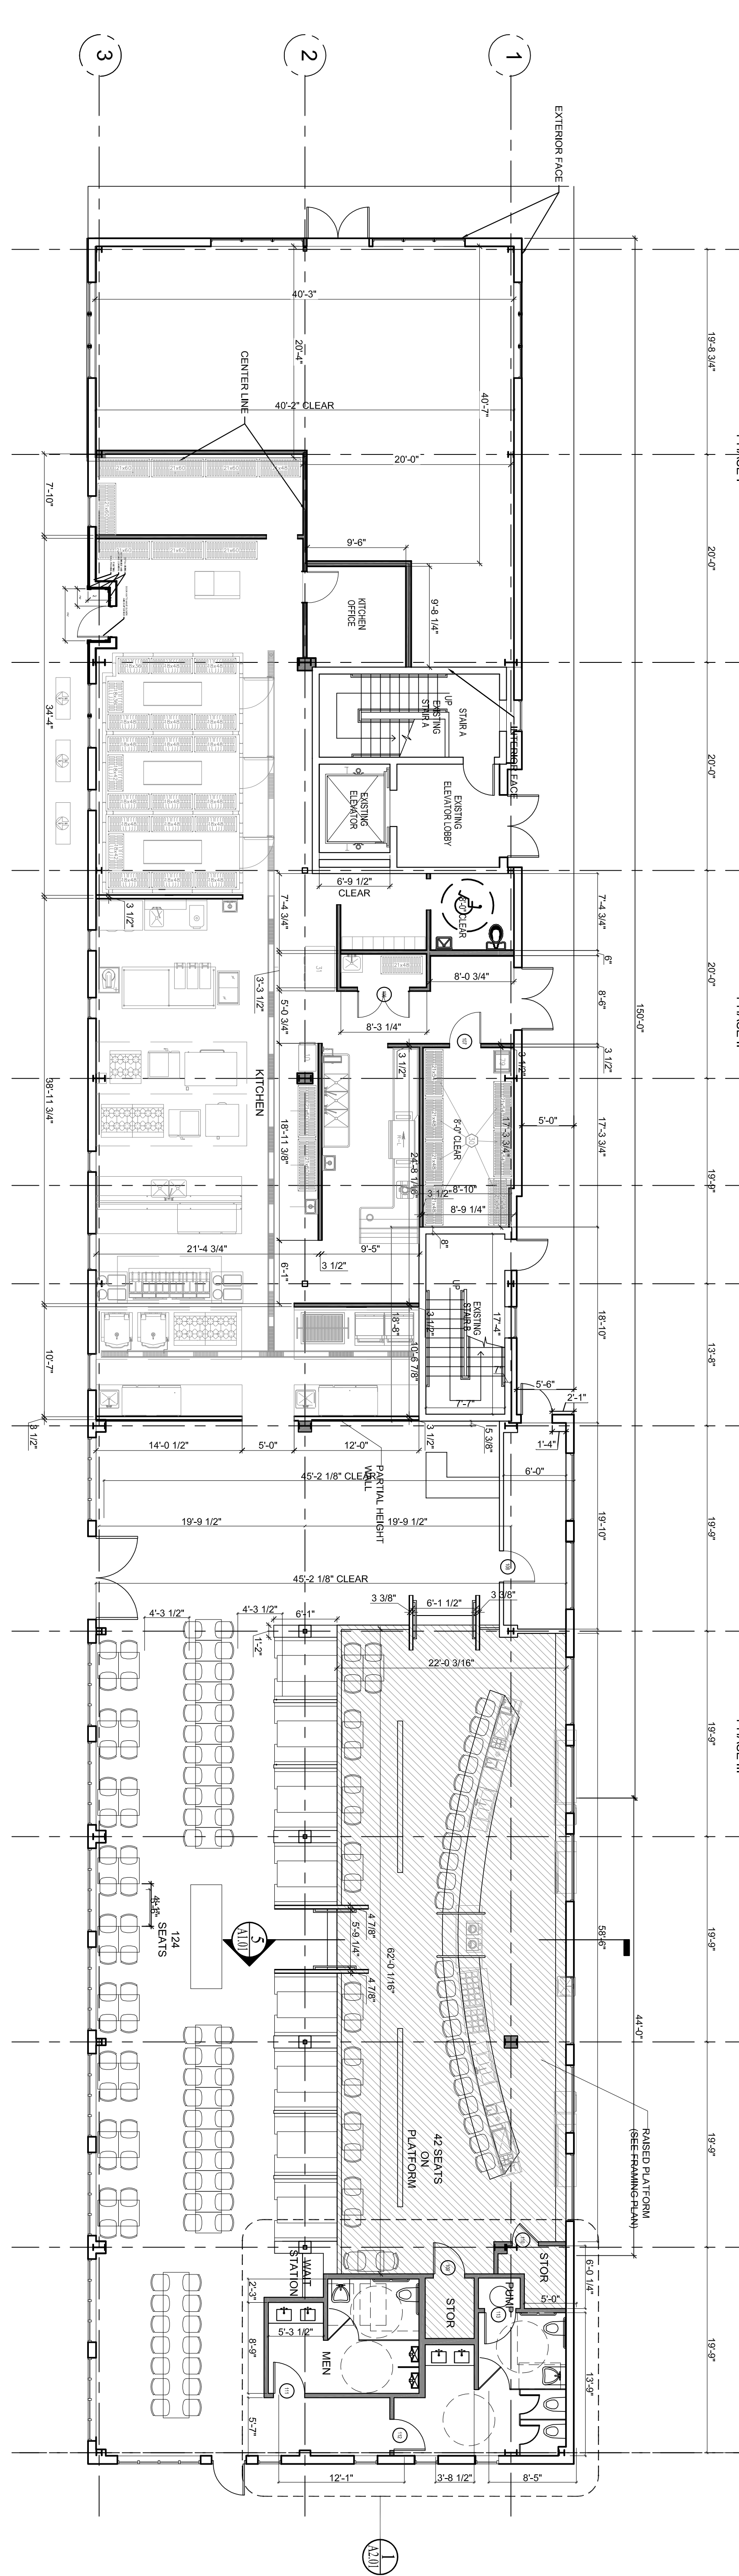


1. FIRST FLOOR FIT UP PLAN  
 1/8"=1'-0"

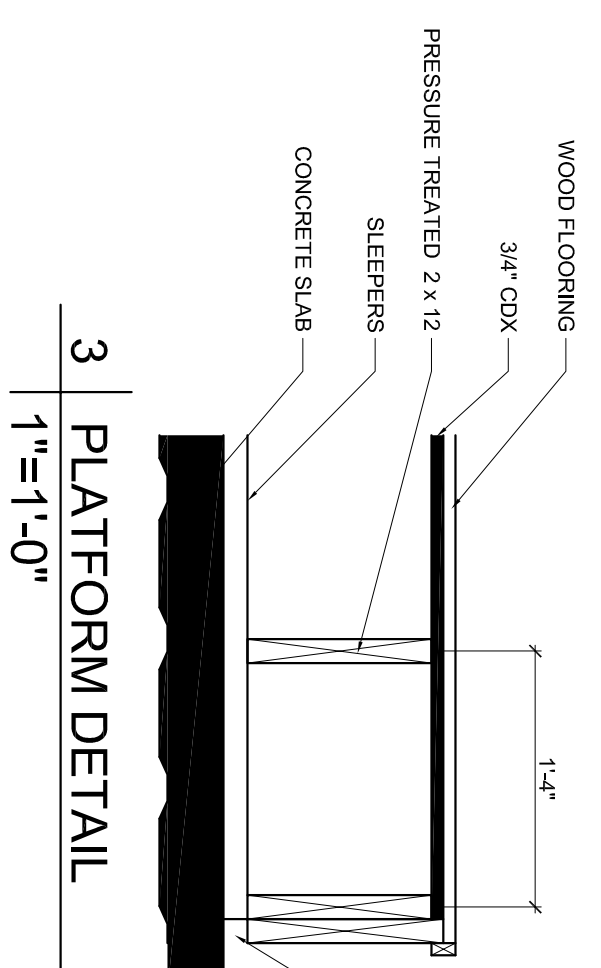


3. PLATFORM DETAIL  
 1"=1'-0"

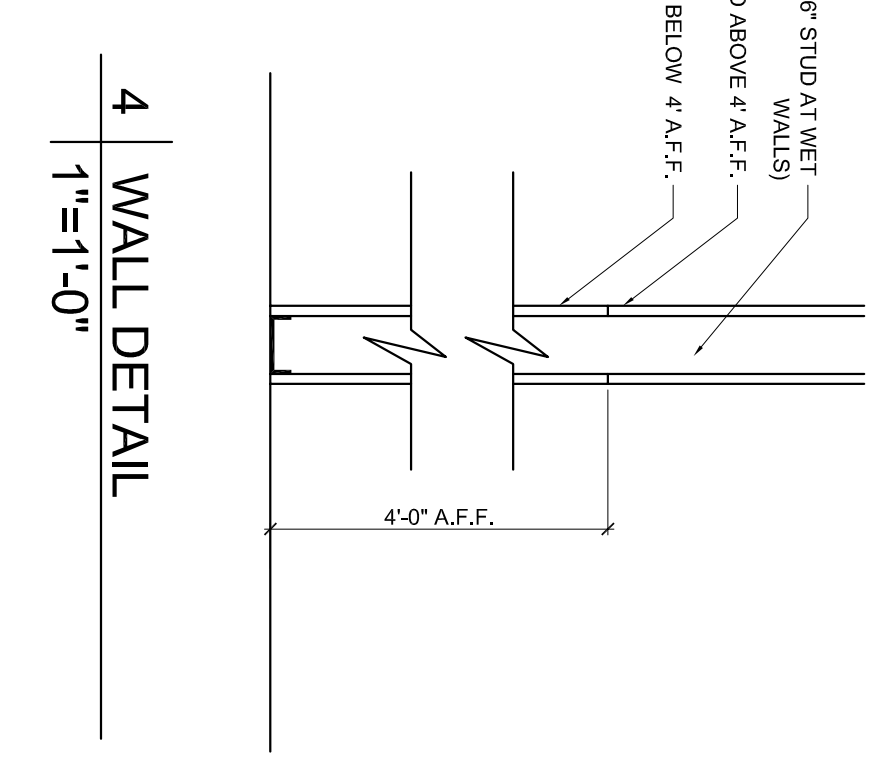


4. WALL DETAIL  
 1"=1'-0"

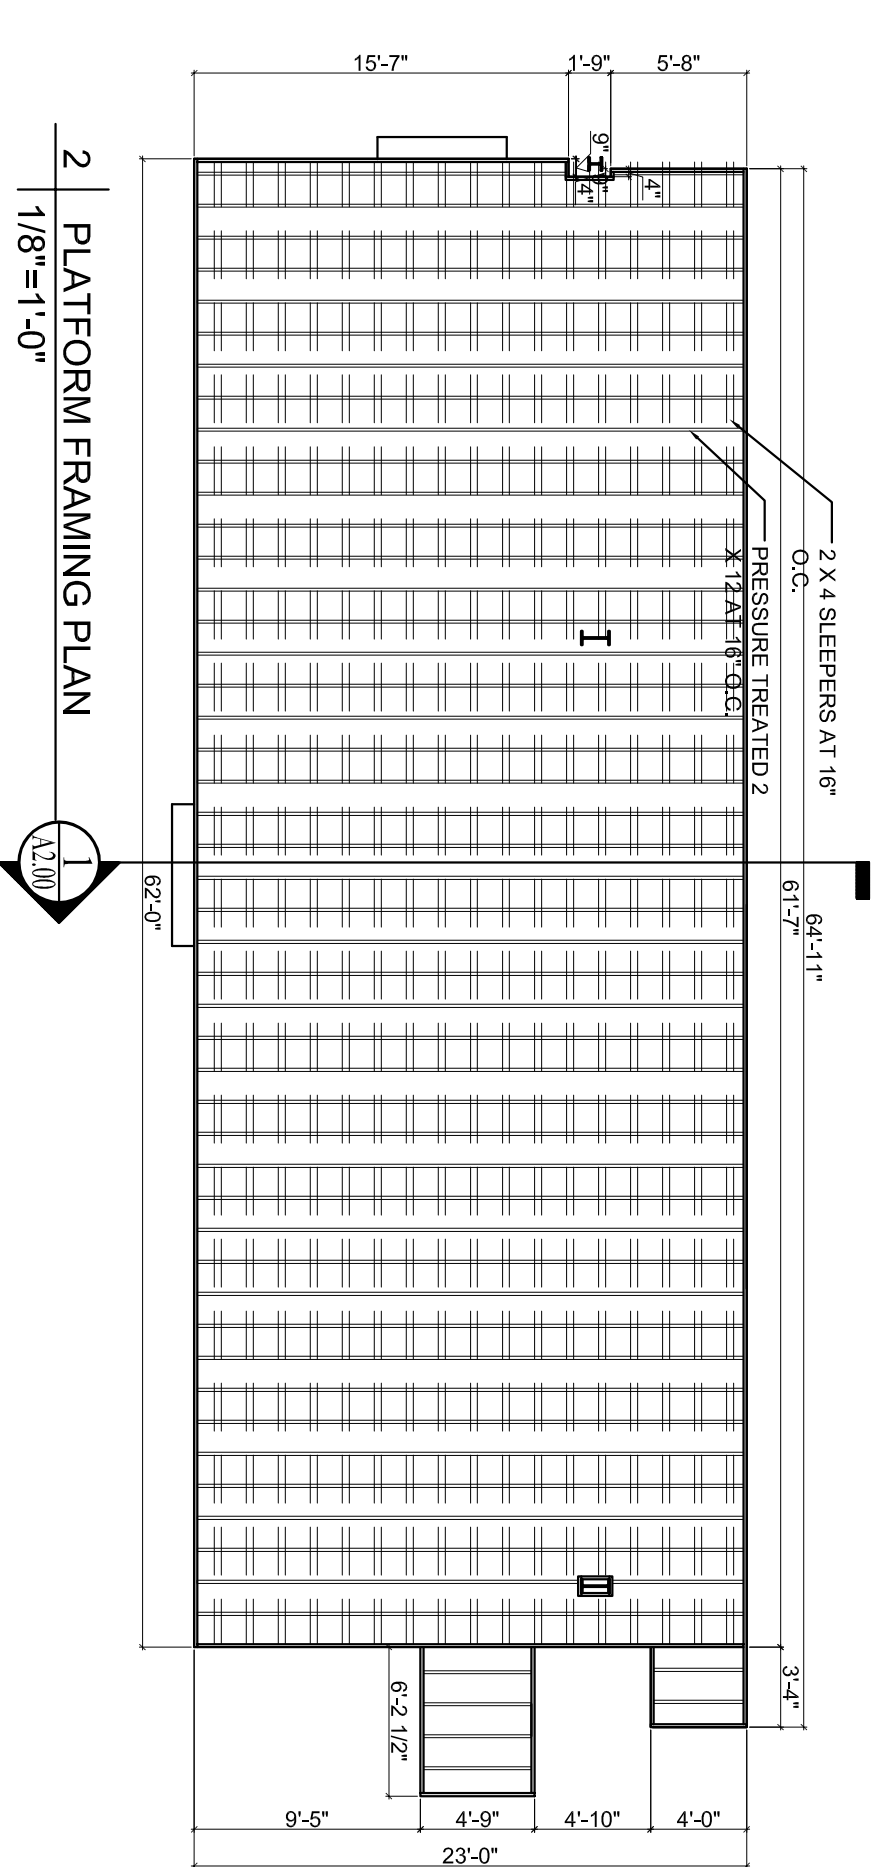

2. PLATFORM FRAMING PLAN  
 1/8"=1'-0"

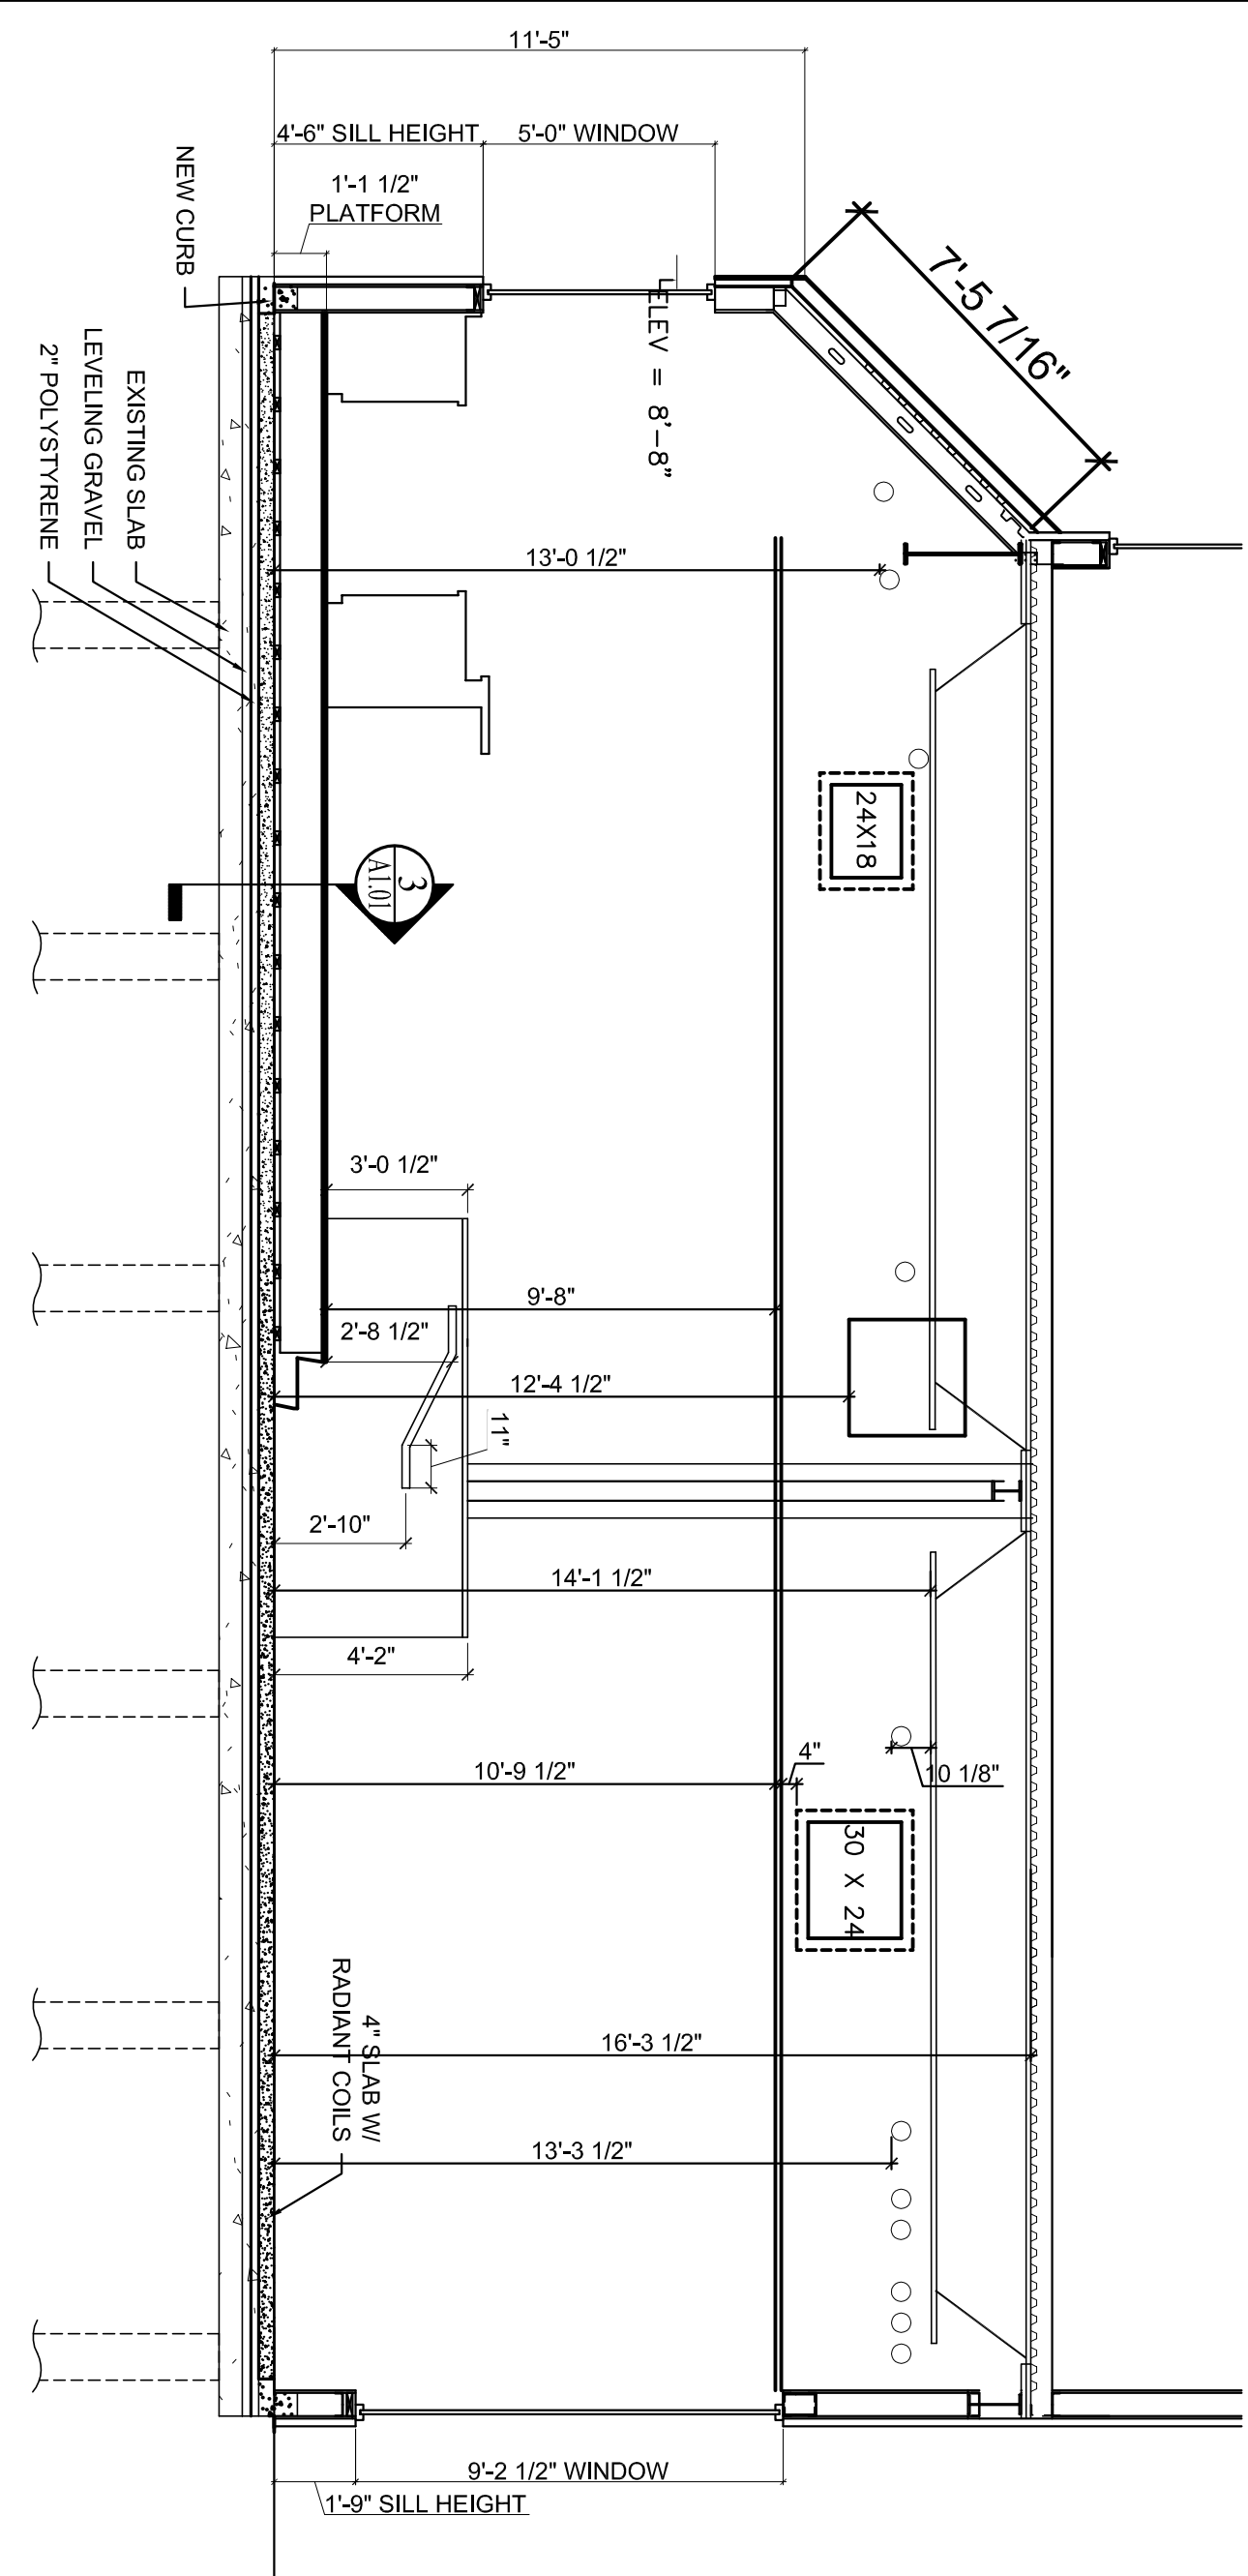

5. PARTIAL BUILDING SECTION  
 1/4"=1'-0"

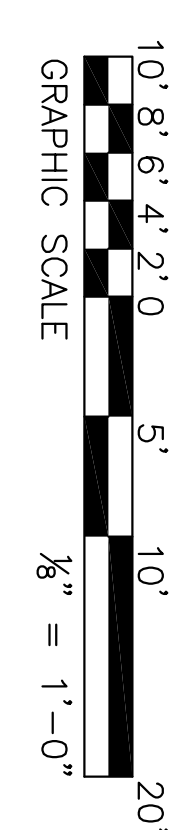

A1.00	Date: October 28, 2014	Scale: As Noted	Revisions:	Project: MAINE WHARF RESTAURANT	Architect: ARCHETYPE Architects	Consulting Engineer:	Prepared For: NAUSETT ASSOCIATES
	FIRST FLOOR PLAN				68 COMMERCIAL STREET PORTLAND, MAINE	48 Union Wharf Portland, Maine 04101 (207) 772-6022 Fax (207) 772-4056	