



1 | SITE PLAN FLOOD DIAGRAM
1" = 30'-0"

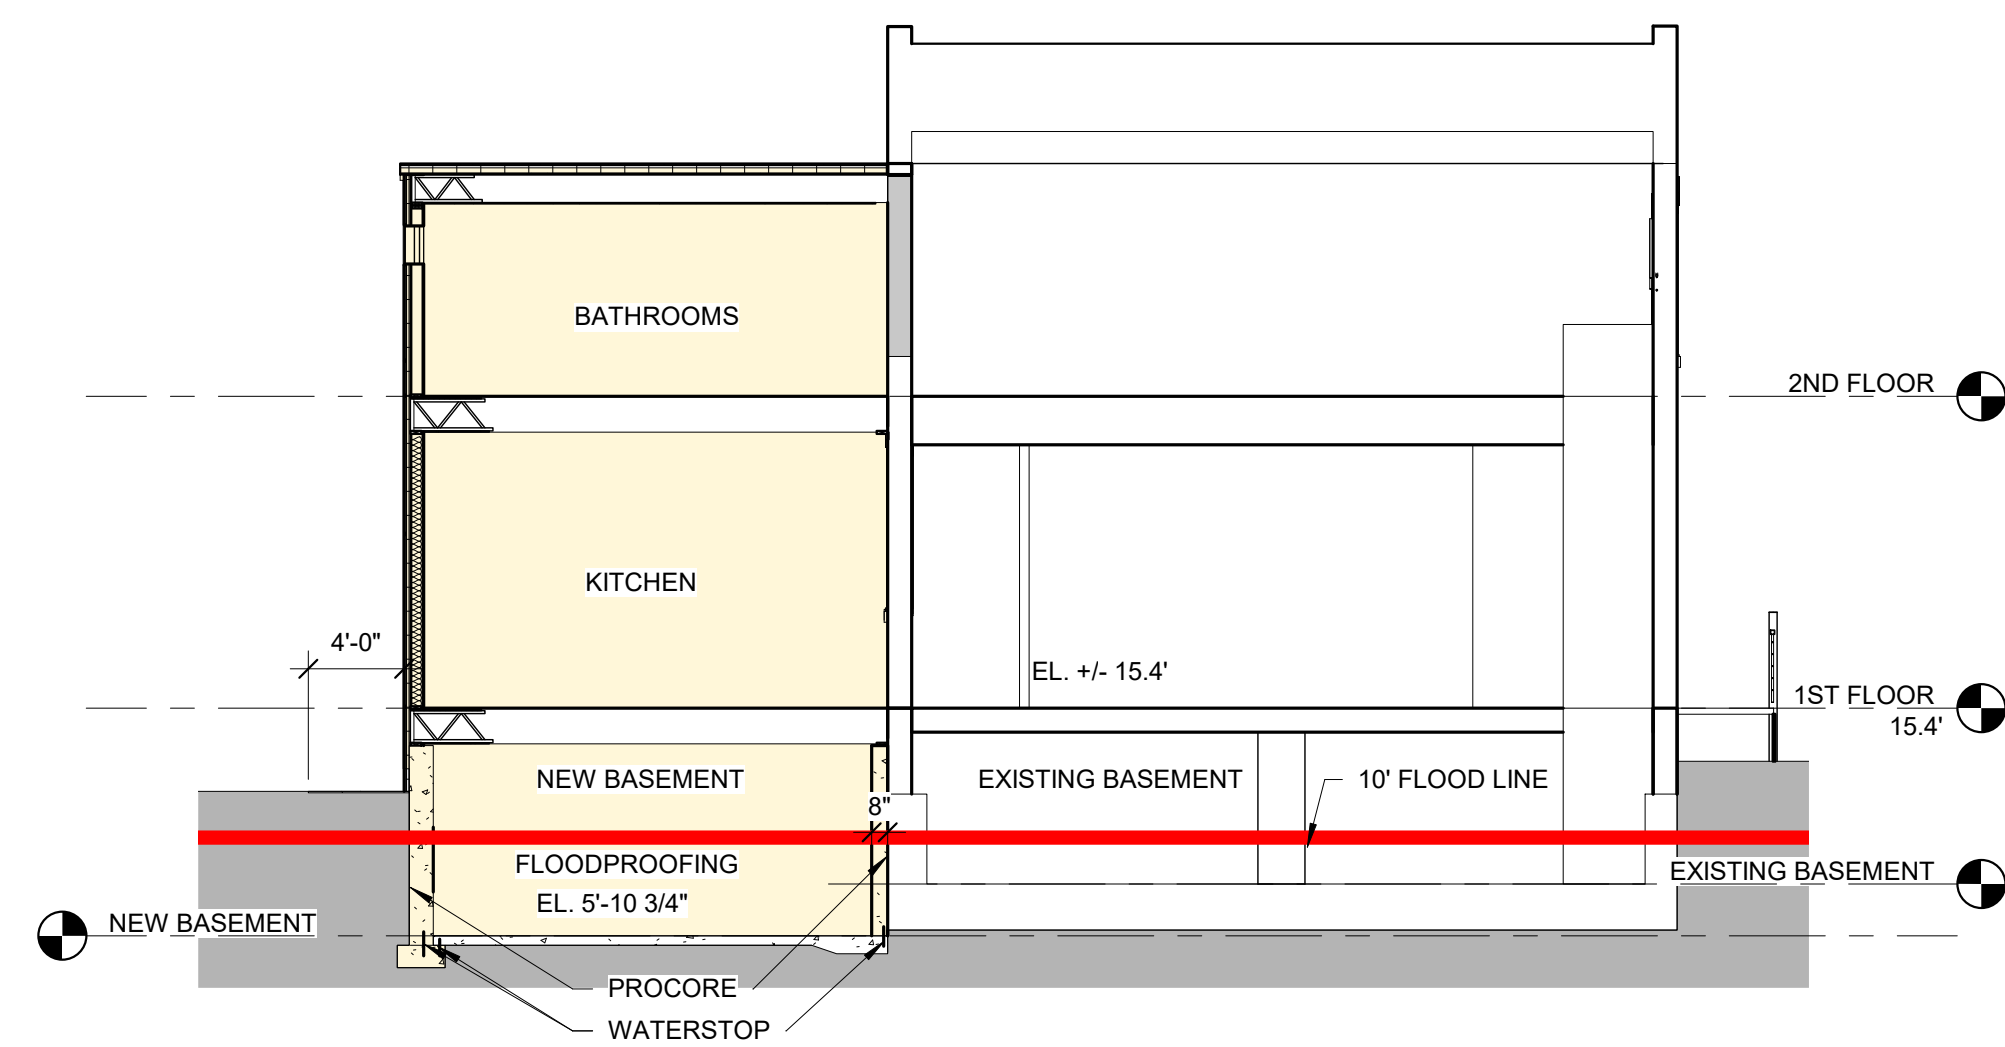

2 | BUILDING SECTION FLOOD DIAGRAM
1/8" = 1'-0"

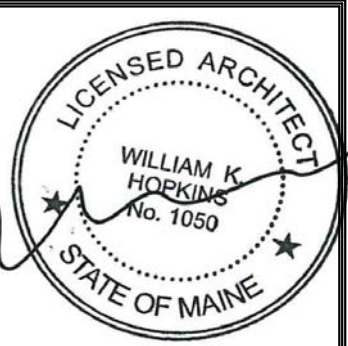

84
COMMERCIAL
STREET

Architect:
**ARCHETYPE
ARCHITECTS**
48 Union Wharf Portland, Maine 04101
(207) 772-6022 ARCHETYPE@ARCHETYPEPA.COM

Project:
DRY DOCK
Portland, ME

Submission:
LEVEL II SITE
SUBMISSION

Date: 1-30-2019
Scale: As indicated
FLOOD DIAGRAM