



2 | 2ND FLOOR  
1/8" = 1'-0"  
0 2'-0" 4'-0" 8'-0" 16'-0"

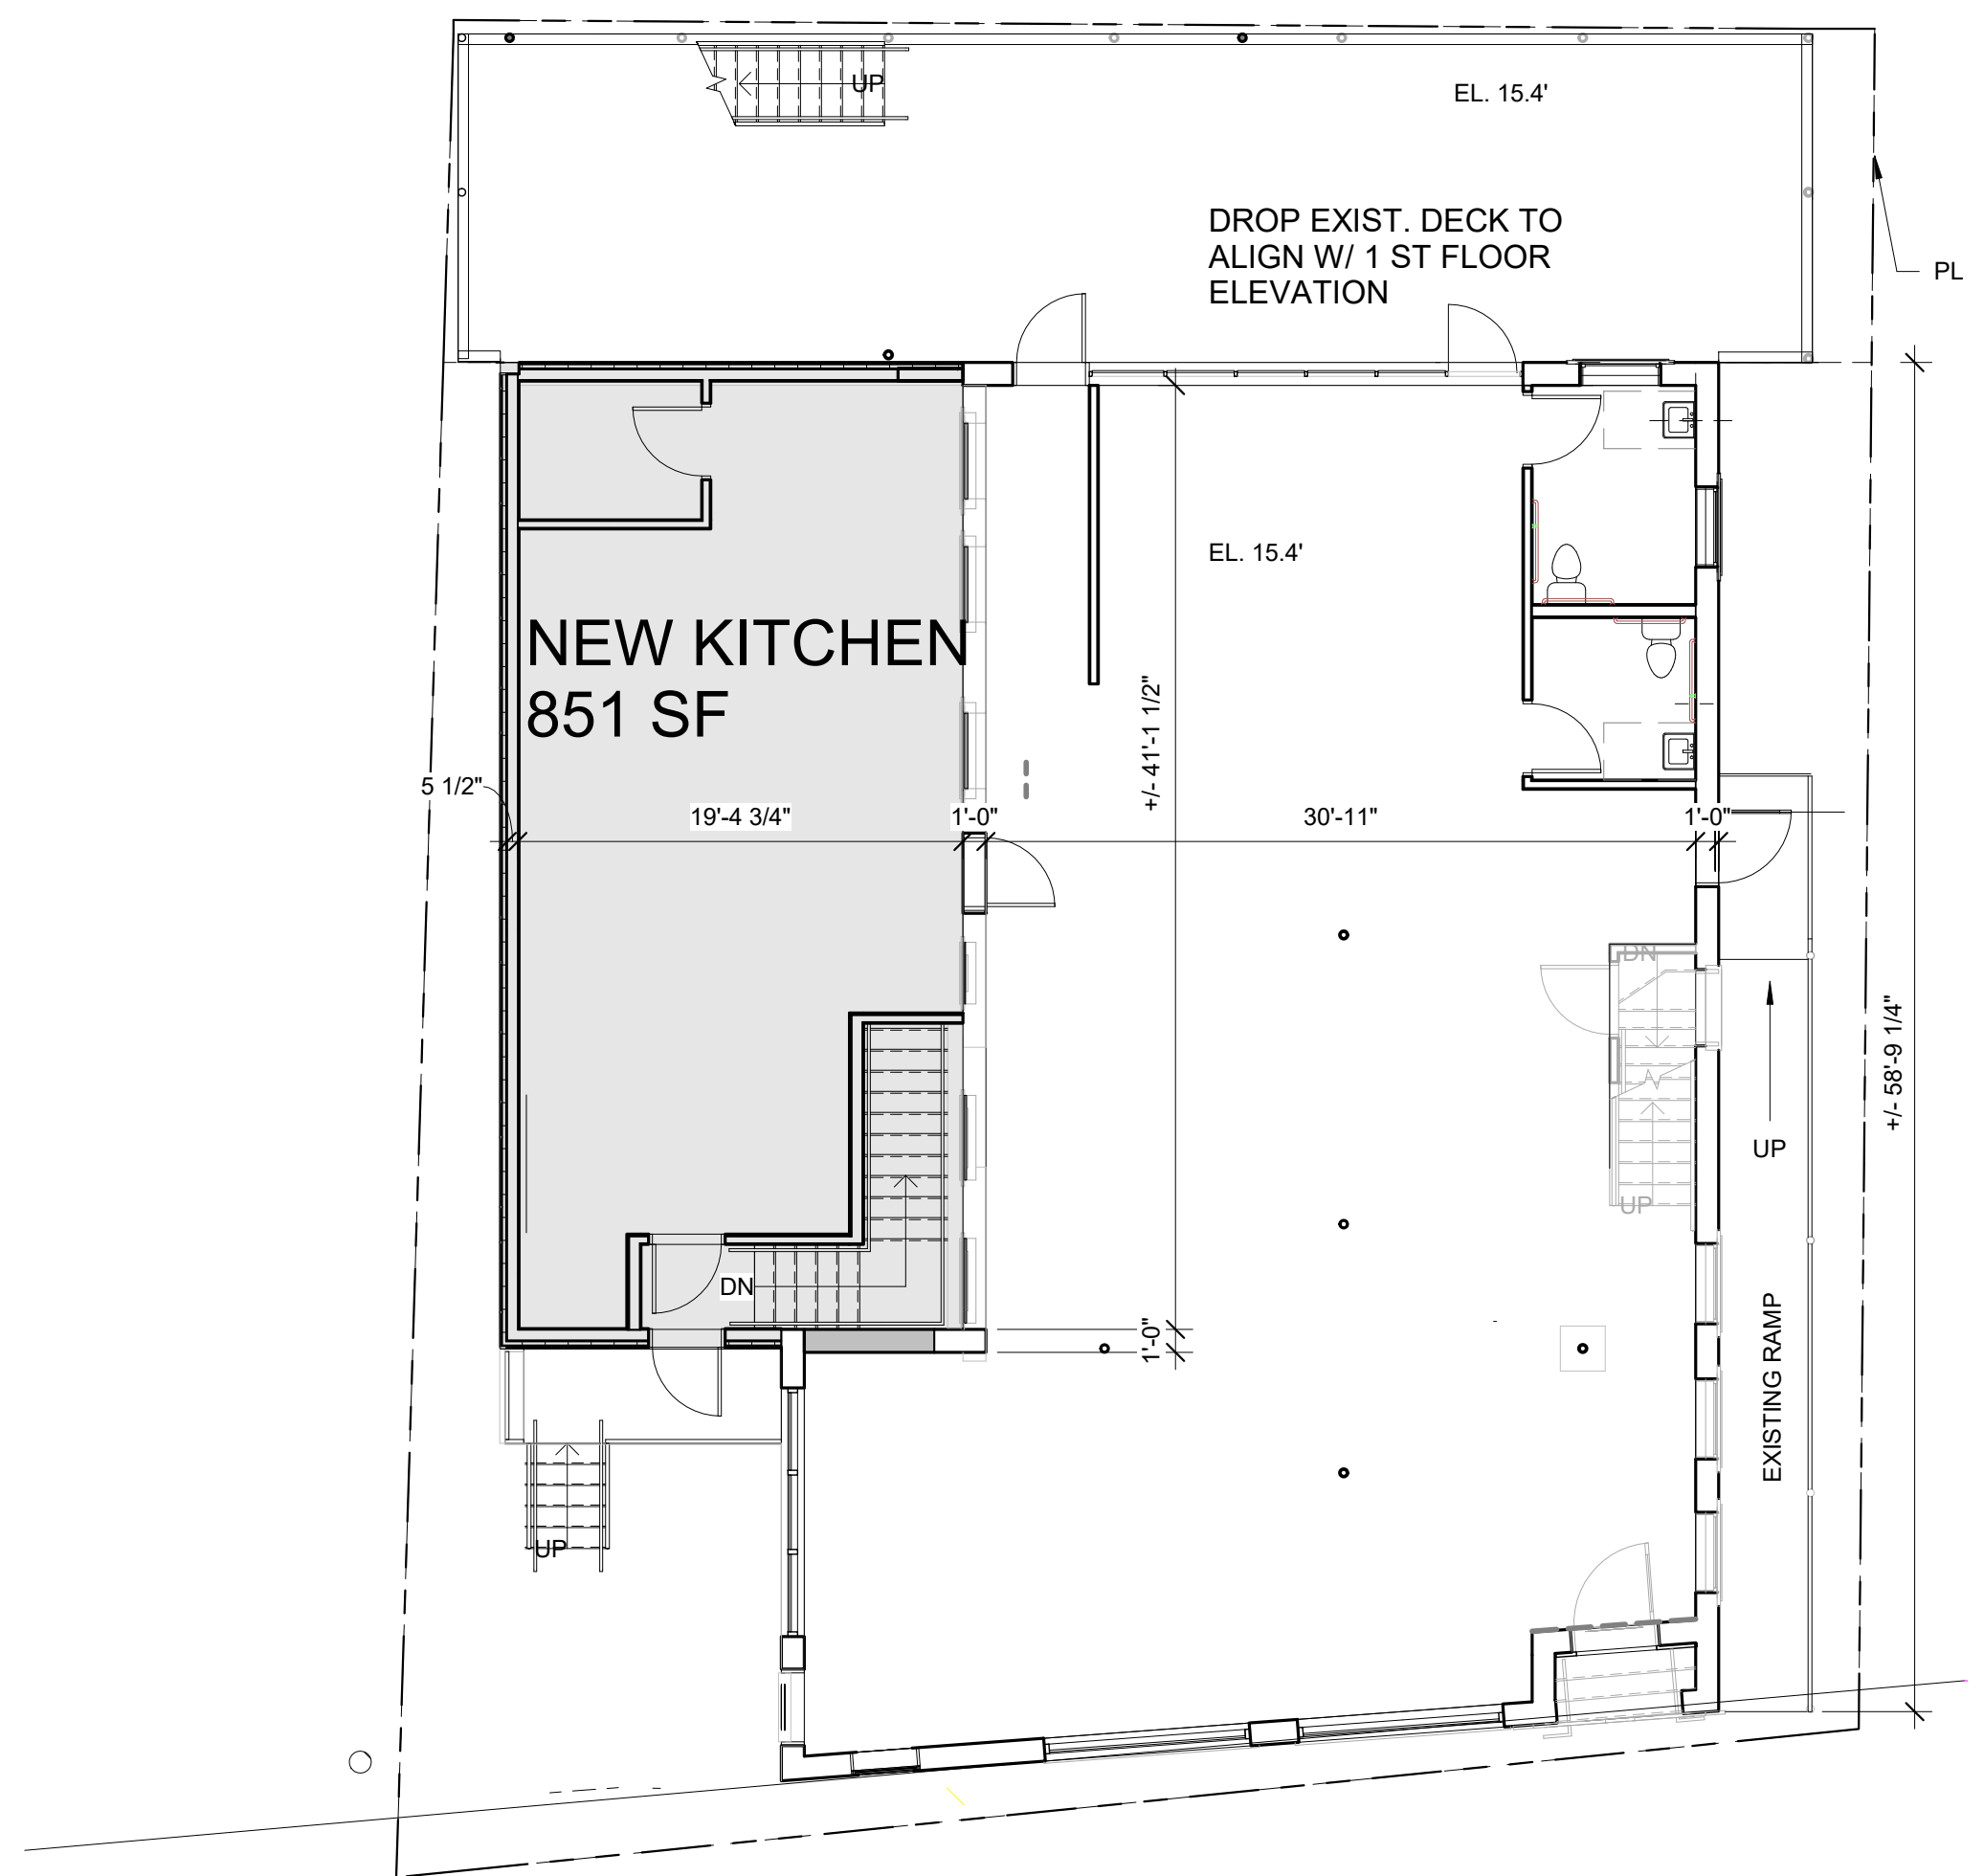

1 | 1ST FLOOR  
1/8" = 1'-0"  
0 2'-0" 4'-0" 8'-0" 16'-0"

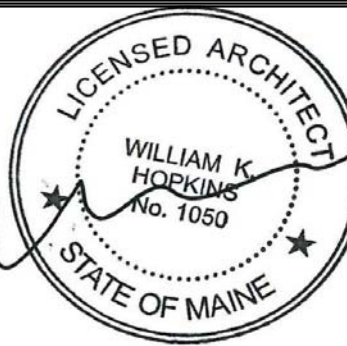

84  
COMMERCIAL  
STREET

Architect:  
**ARCHETYPE  
ARCHITECTS**  
48 Union Wharf Portland, Maine 04101  
(207) 772-6022 ARCHETYPE@ARCHETYPEPA.COM

Project:  
DRY DOCK  
Portland, ME

Submission:  
LEVEL II SITE  
SUBMISSION

Scale:  
1/8" = 1'-0"

Date:  
1-30-2019  
FLOOR PLANS

A1.02

