

84
COMMERCIAL
STREET


Architect:
**ARCHETYPE
ARCHITECTS**
48 Union Wharf Portland, Maine 04101
(207) 772-6022 ARCHETYPE@ARCHETYPEPA.COM

Project:
DRY DOCK
Portland, ME


Submission:
LEVEL II SITE
SUBMISSION

Date: 1-30-2019
Scale: 1/8" = 1'-0"
BUILDING
ELEVATIONS


A2.00

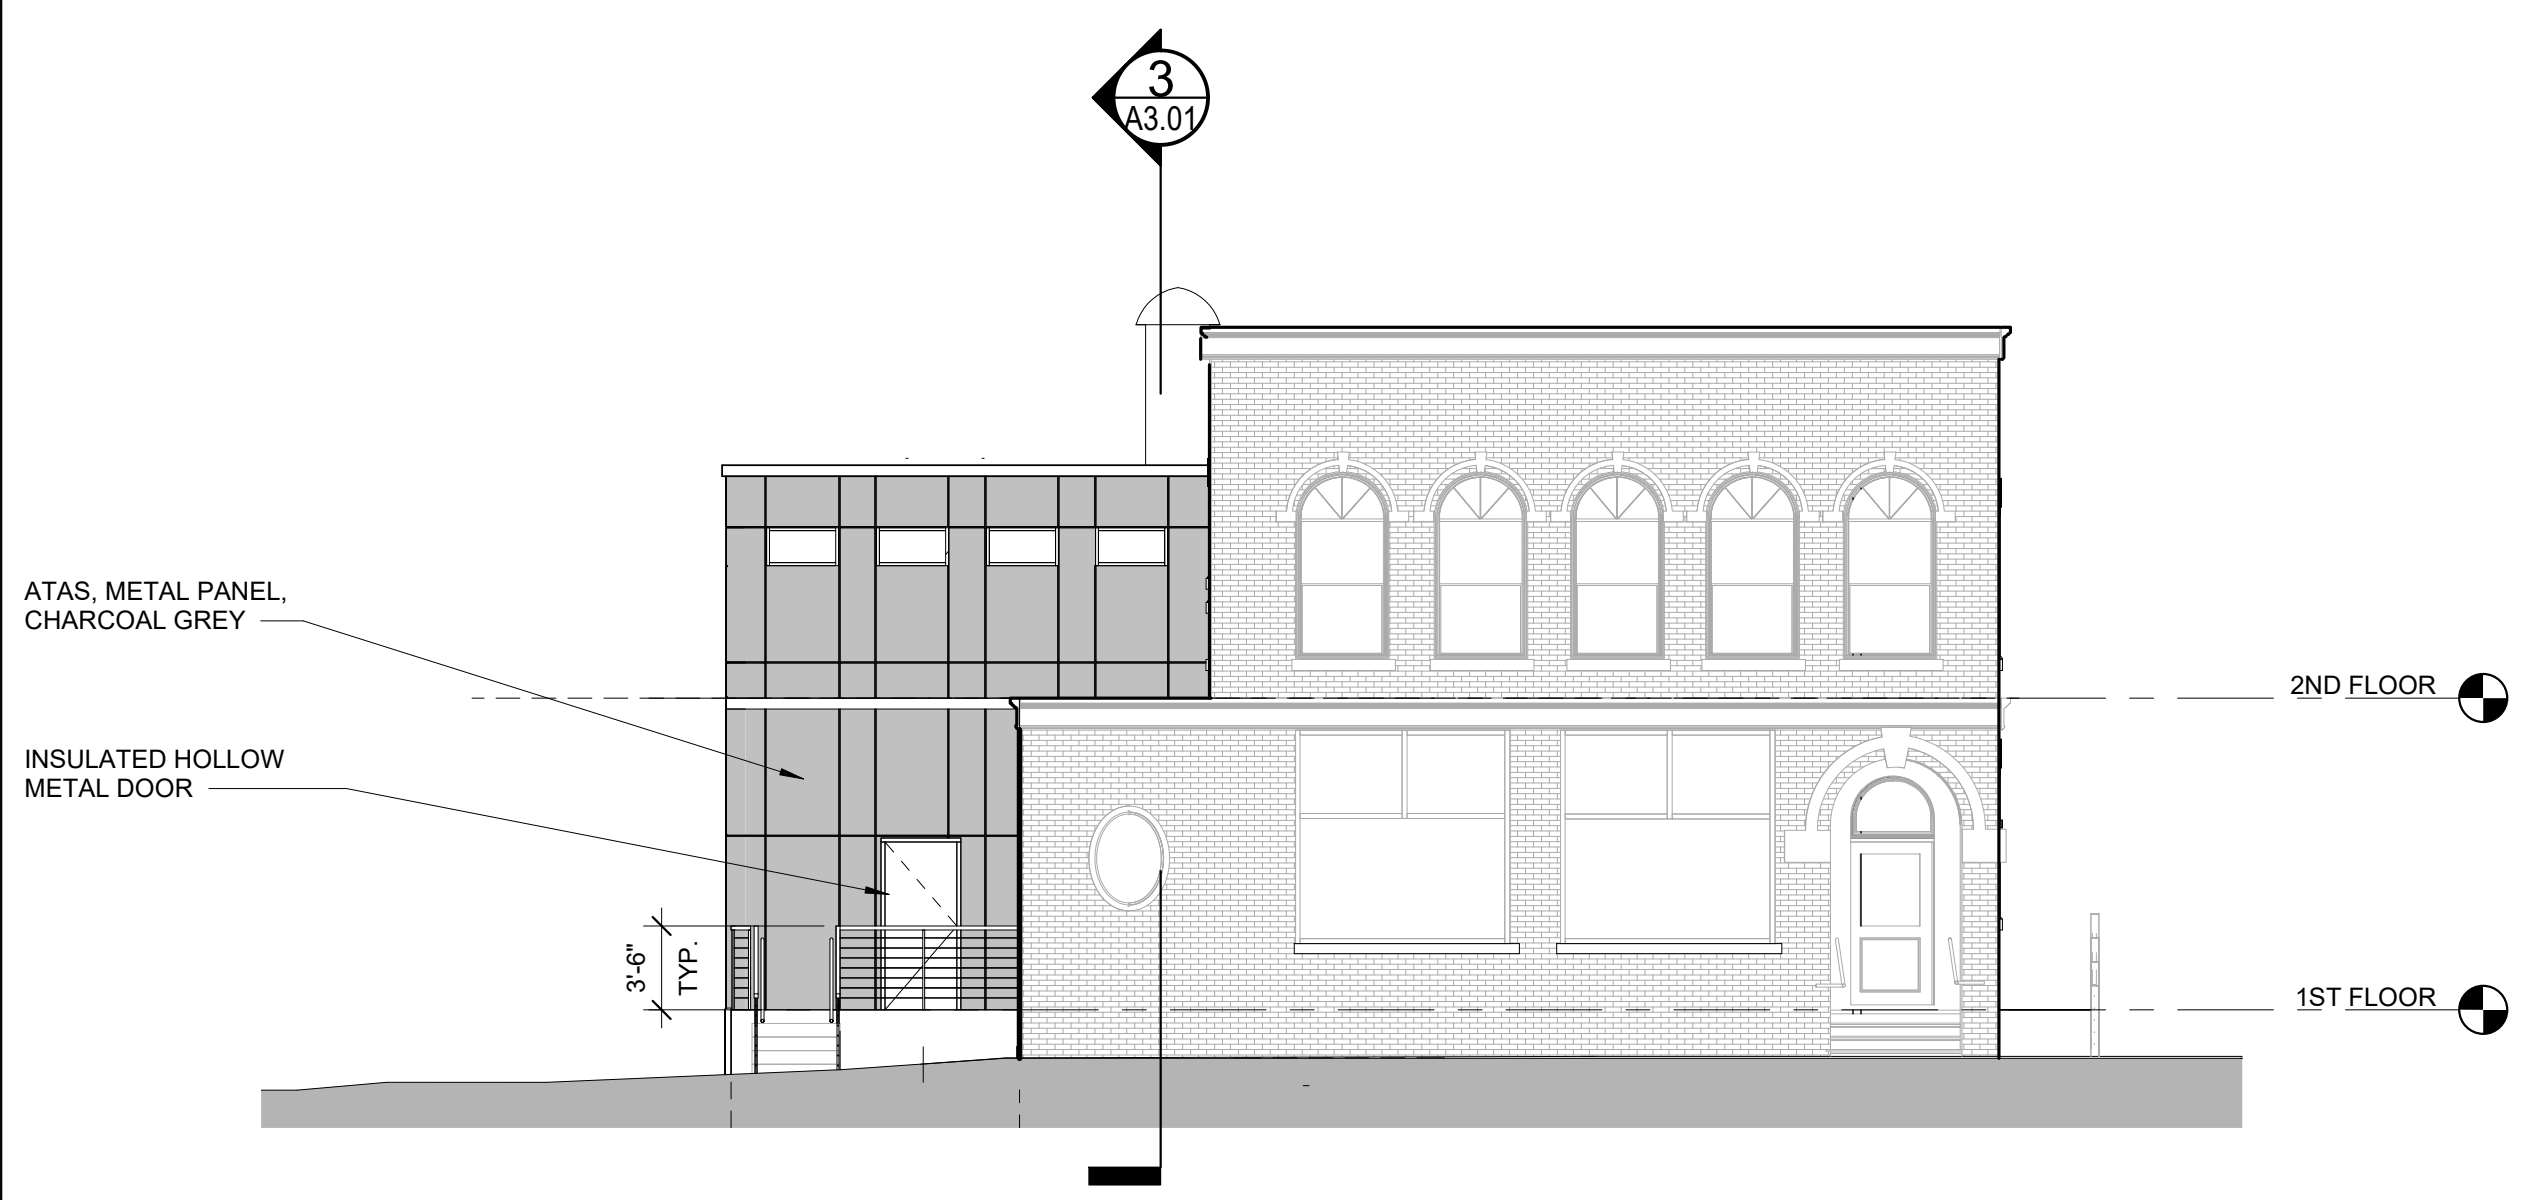


1 | NORTH ELEVATION
1/8" = 1'-0"

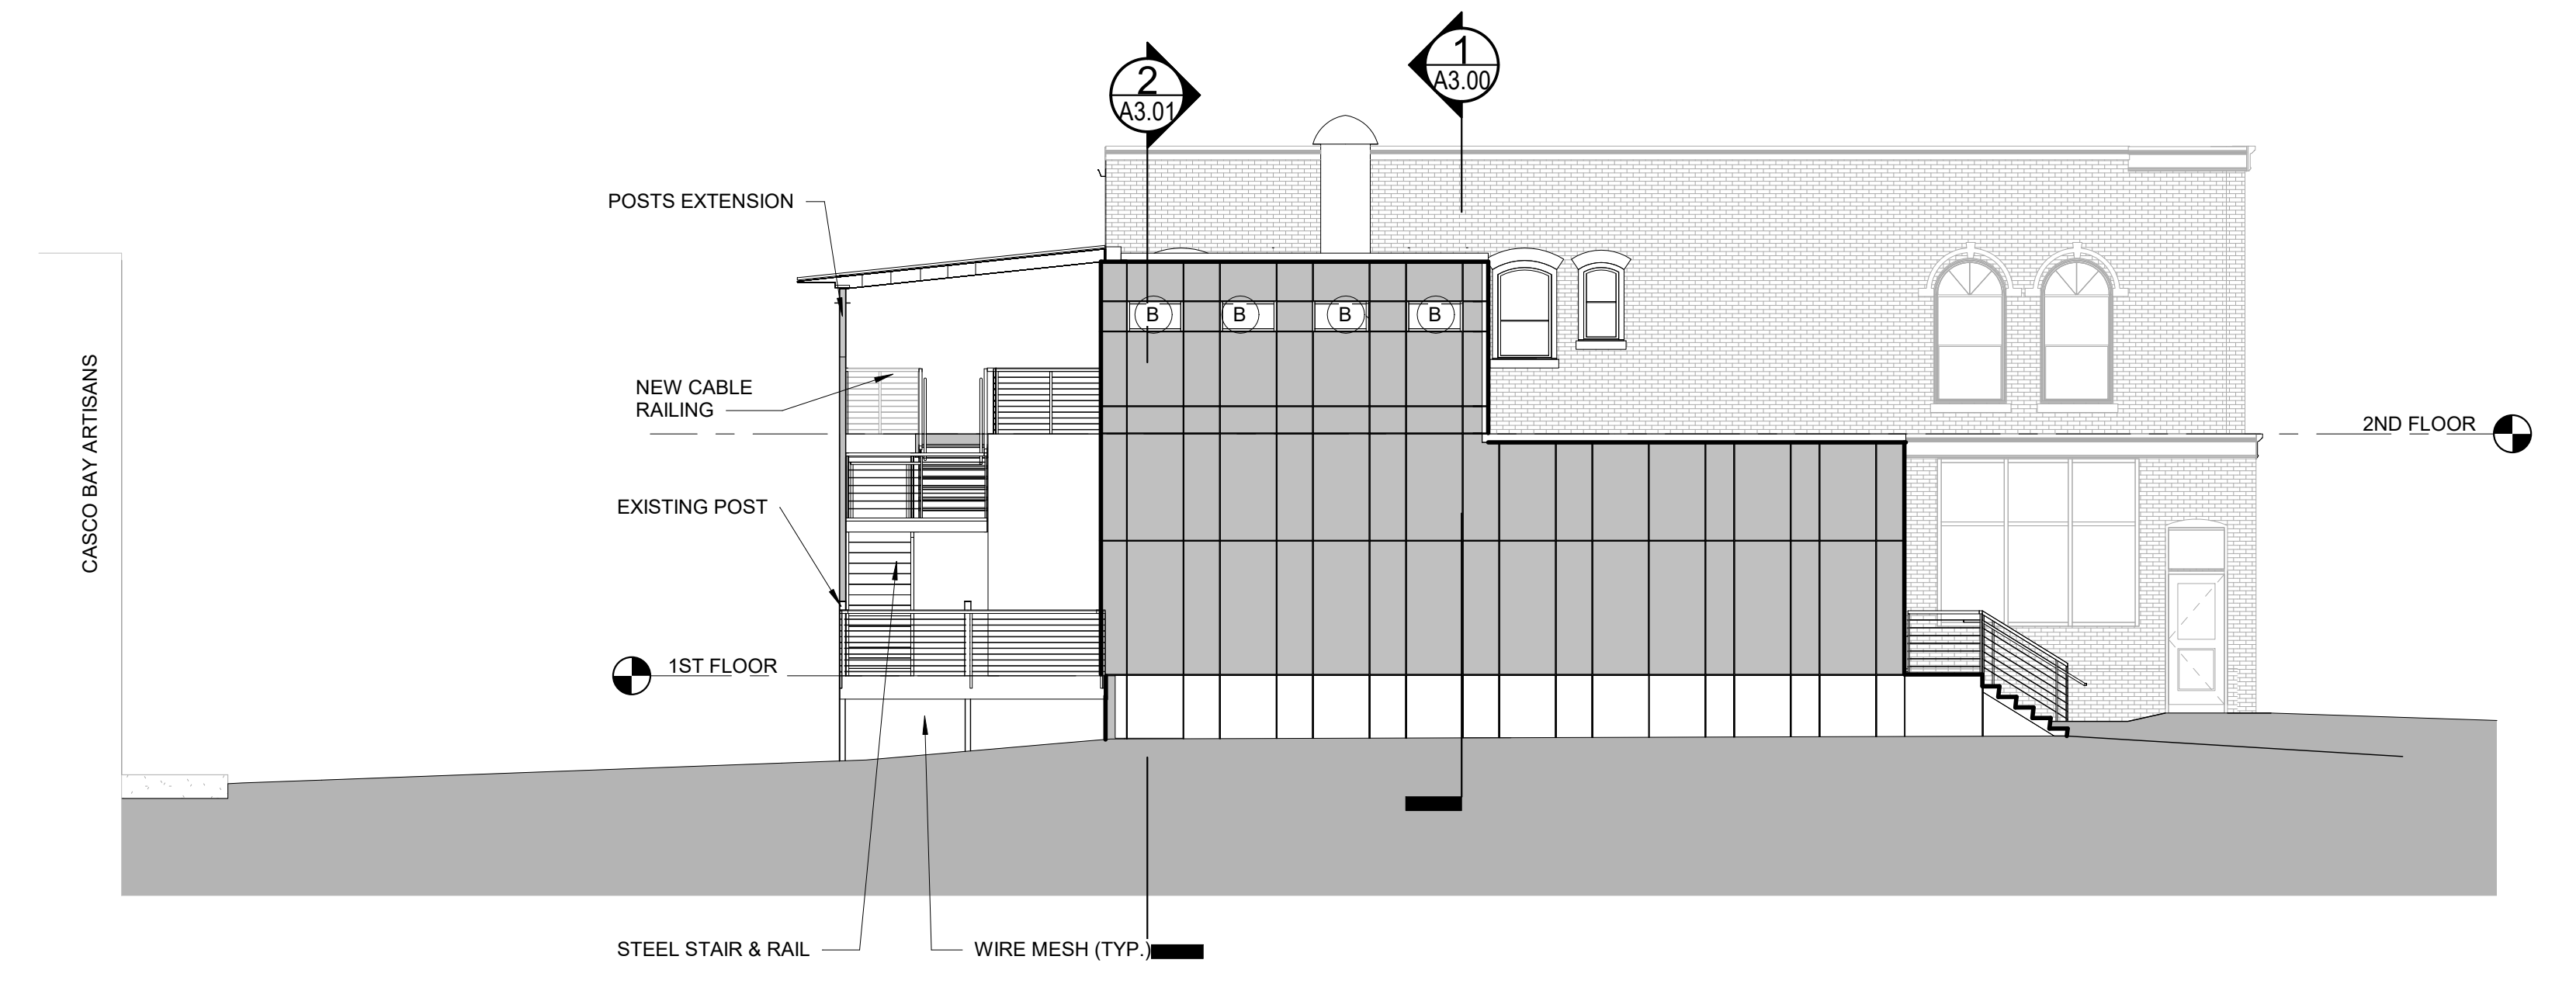


2 | EAST ELEVATION
1/8" = 1'-0"

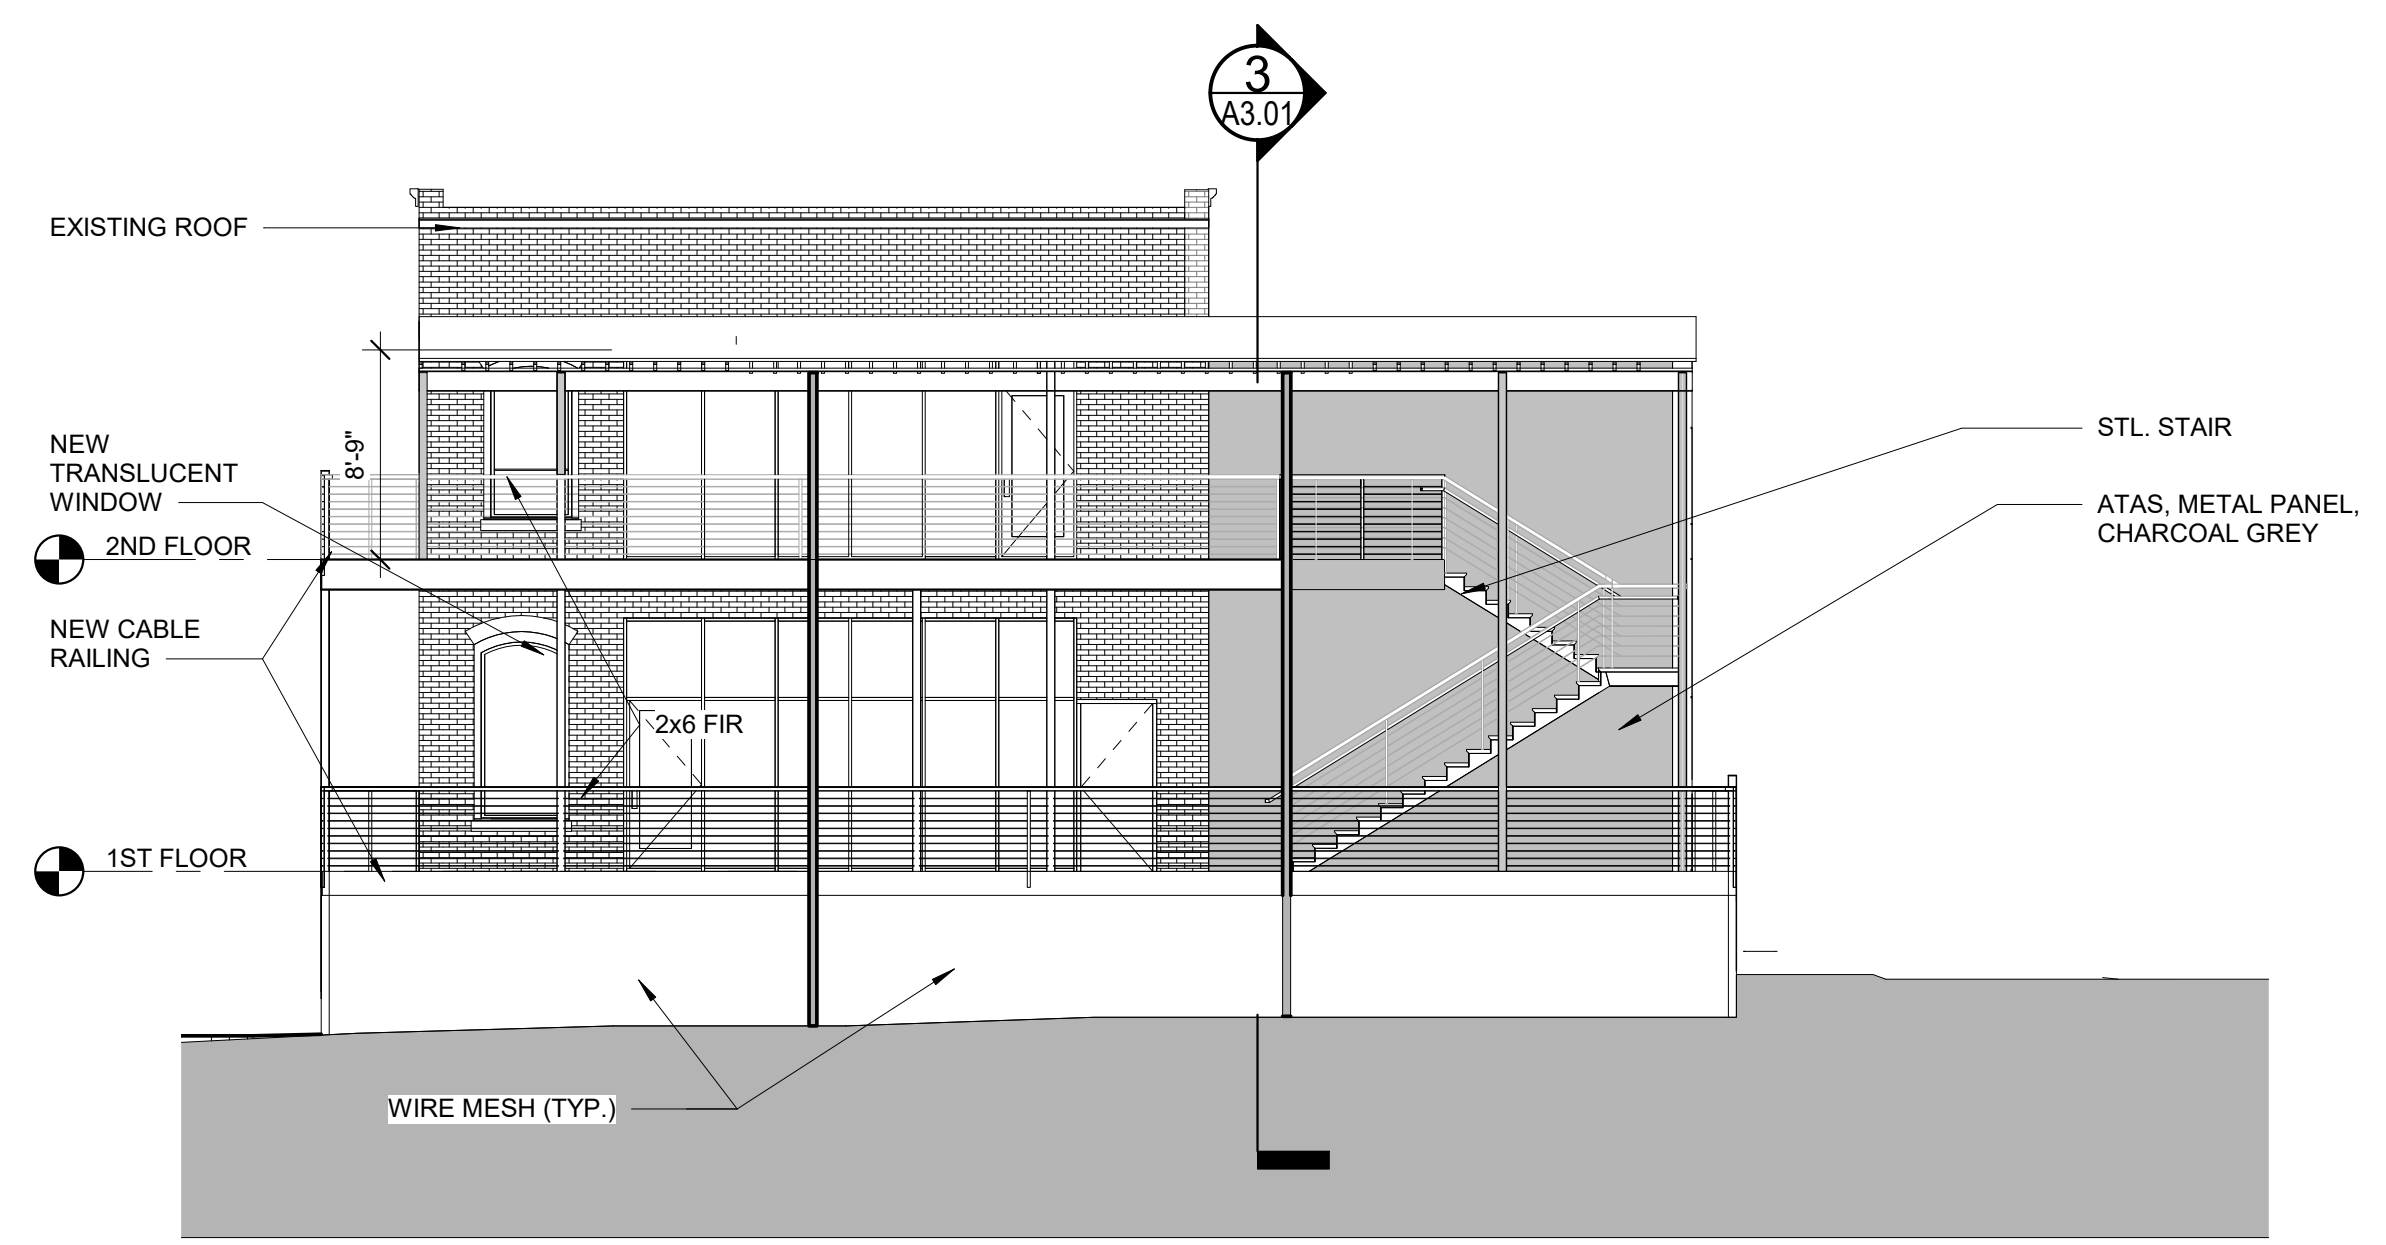

3 | SOUTH ELEVATION
1/8" = 1'-0"

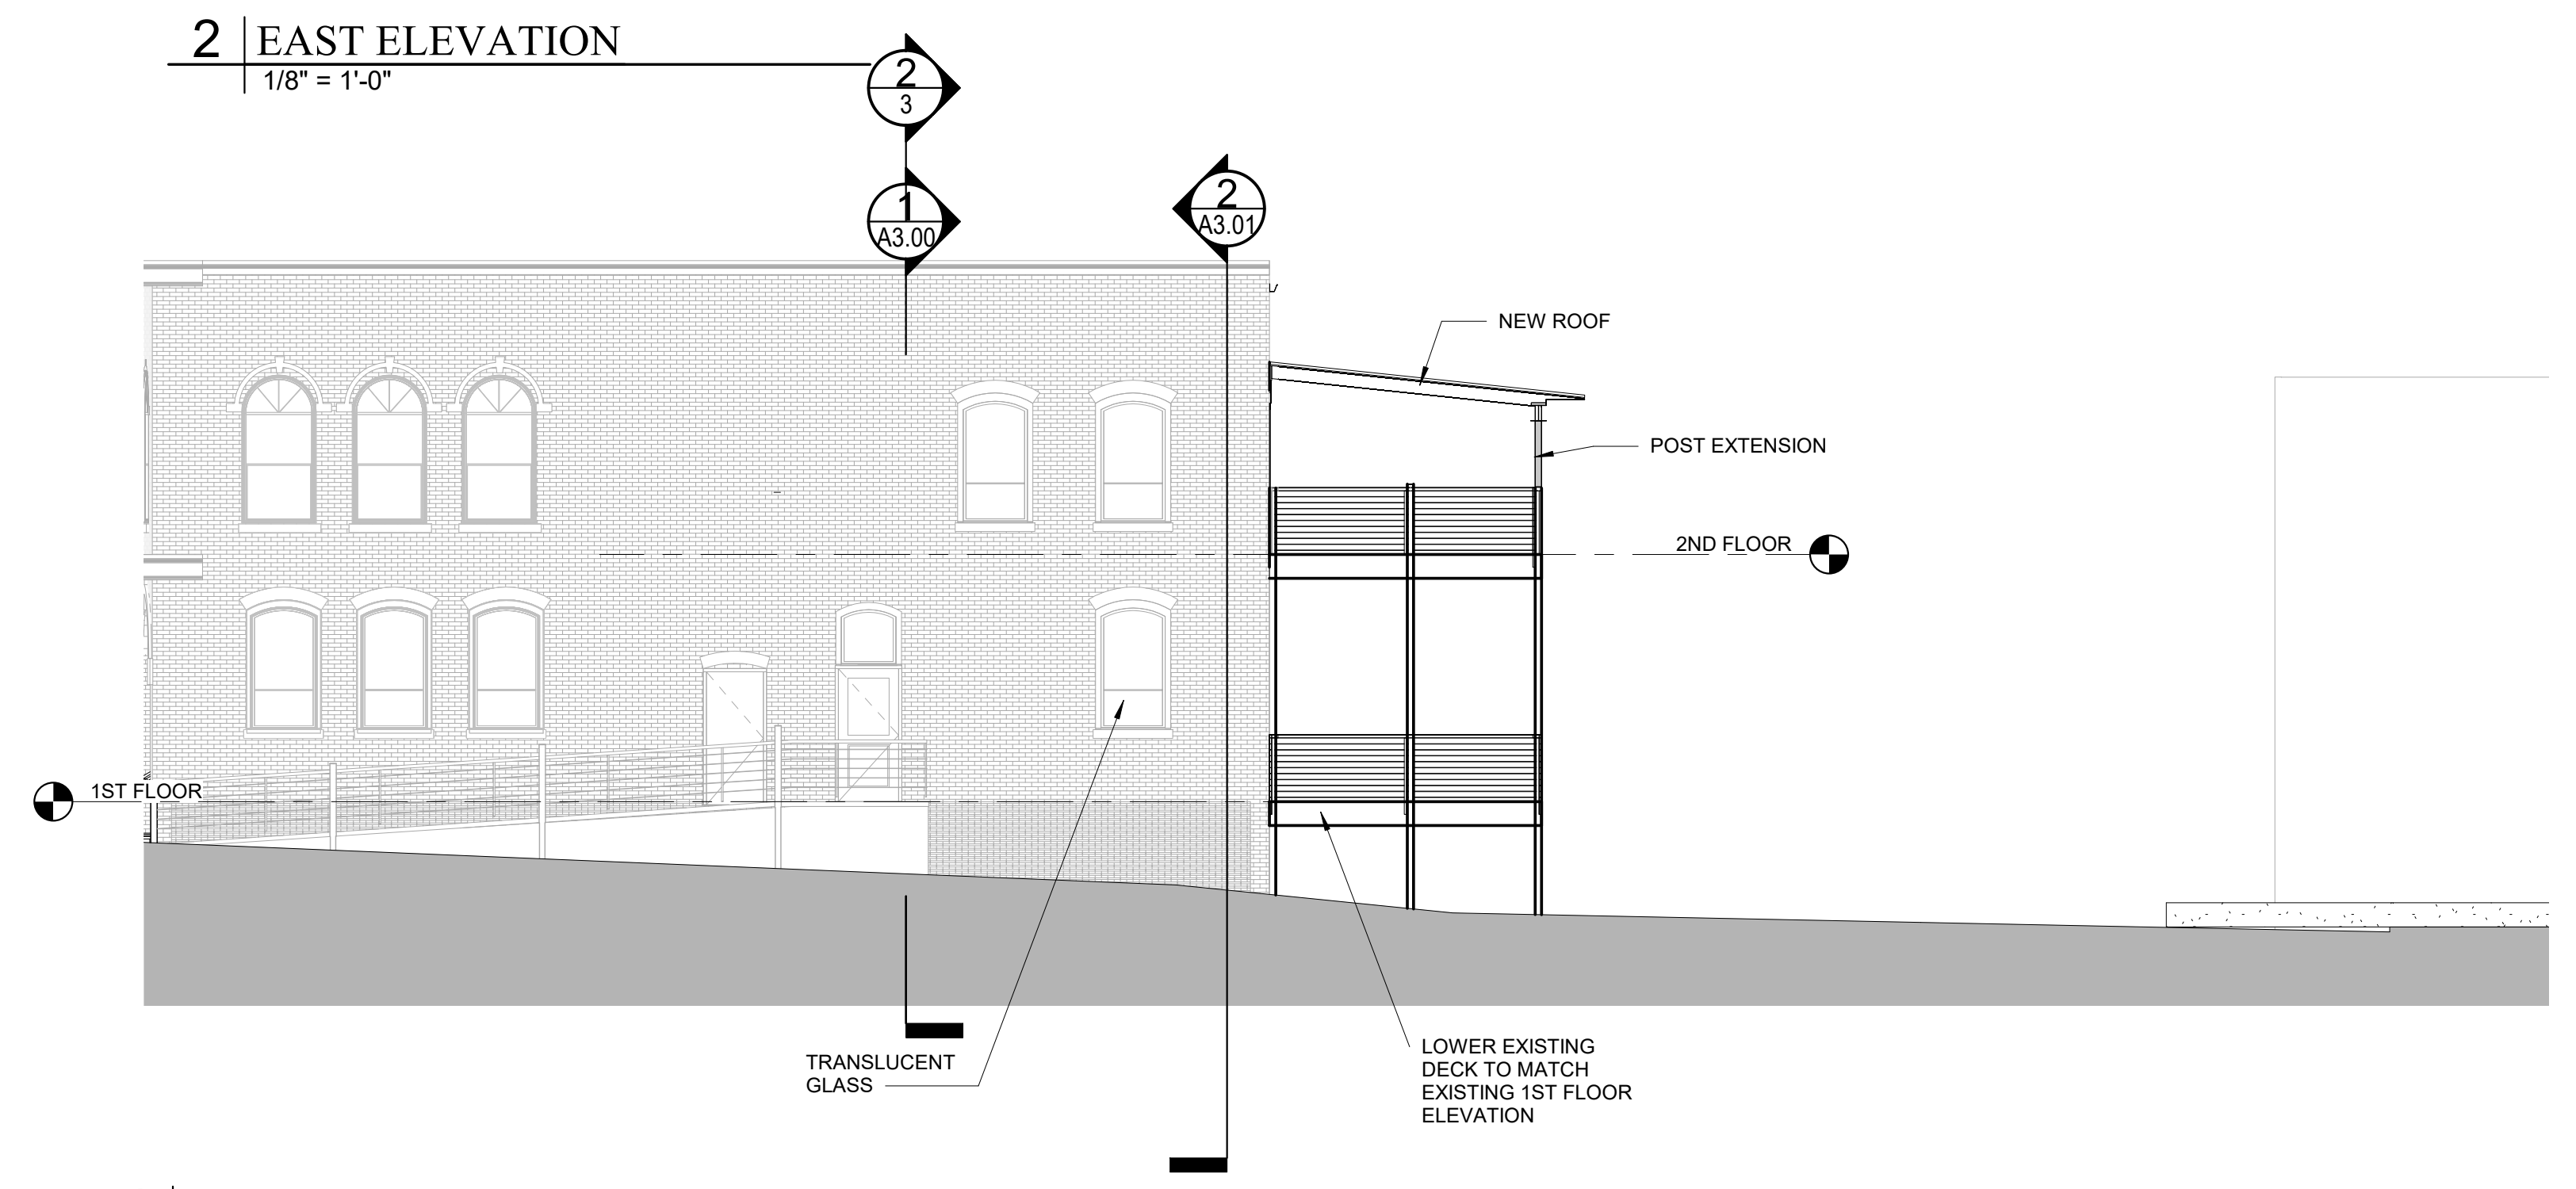

4 | WEST ELEVATION
1/8" = 1'-0"

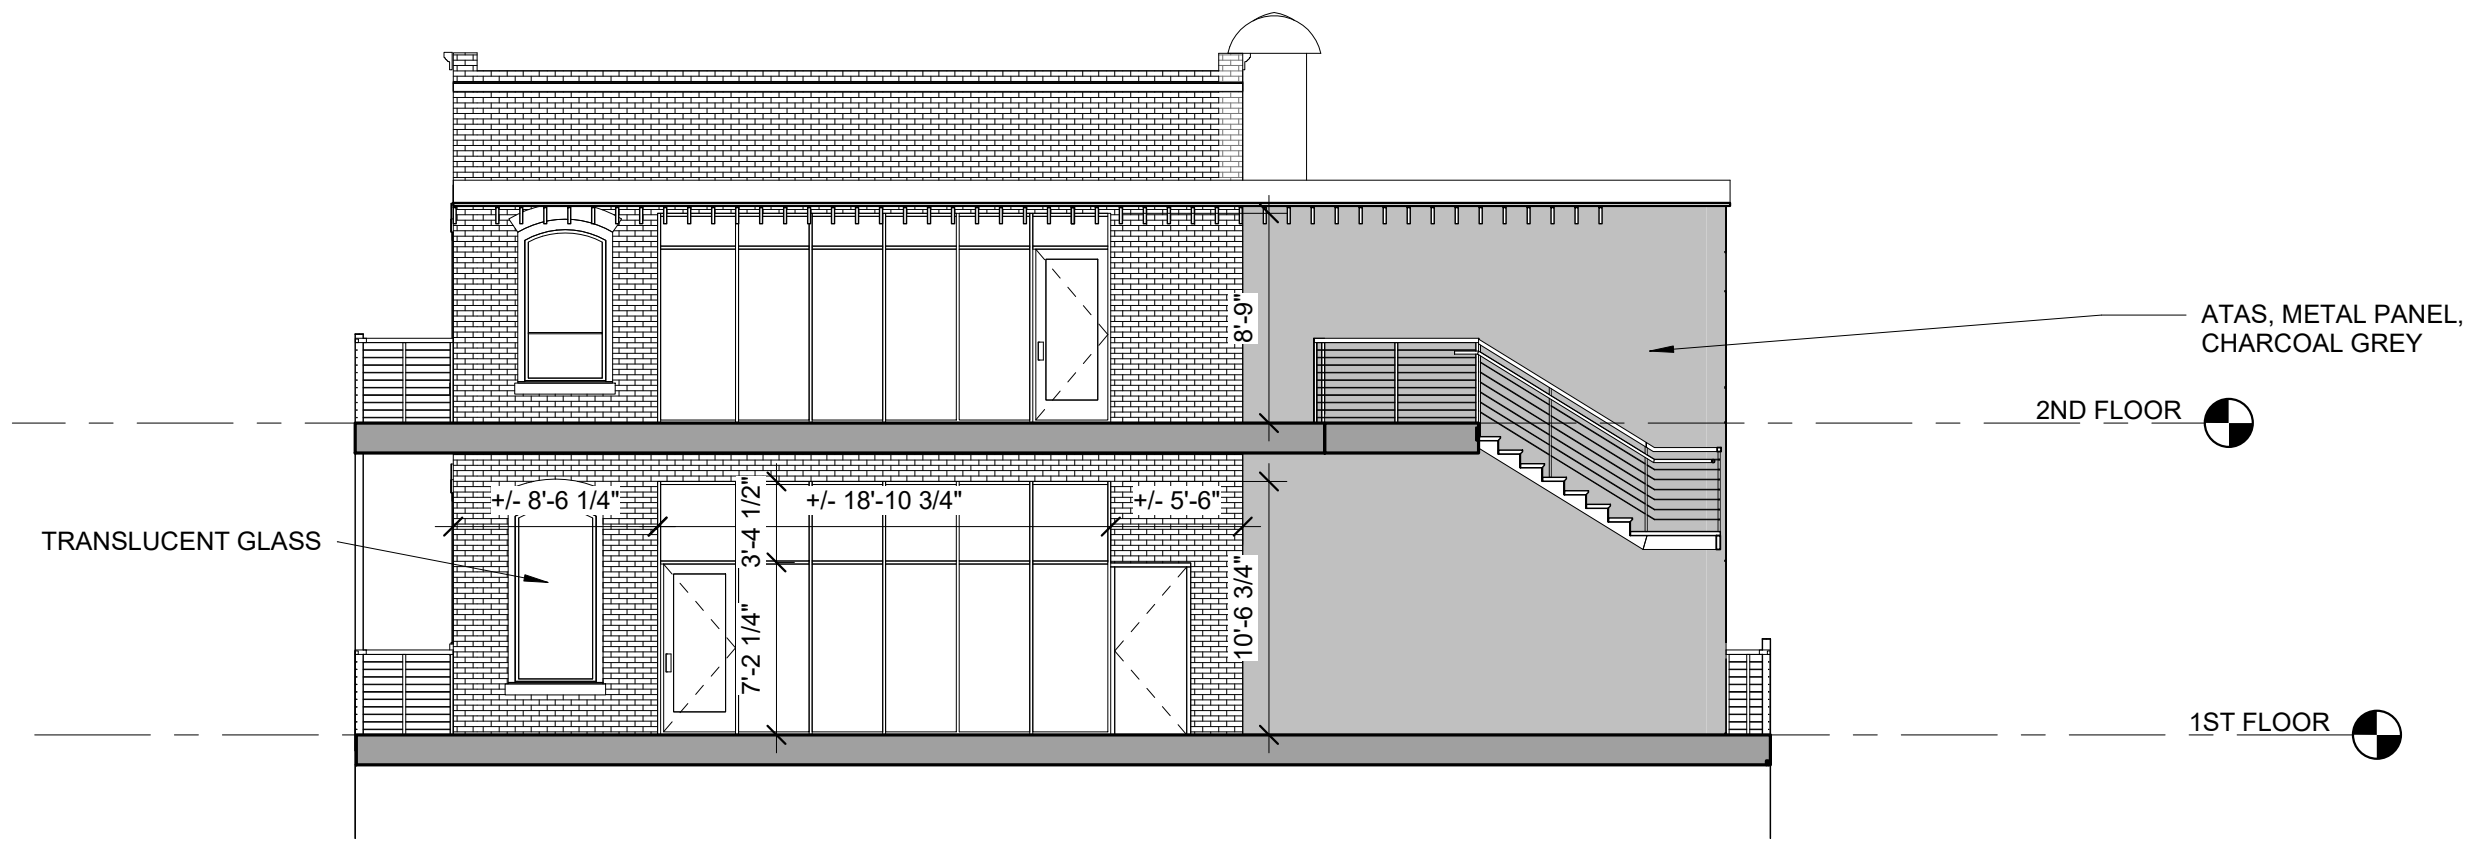

5 | UPPER DECK ELEVATION
1/8" = 1'-0"