
 



PORTLAND HARBOR  
 FORE RIVER  
 EBB  
 FLOOD

NOTE: PLAN IS FOR PERMITTING PURPOSES ONLY,  
NOT FOR CONSTRUCTION.

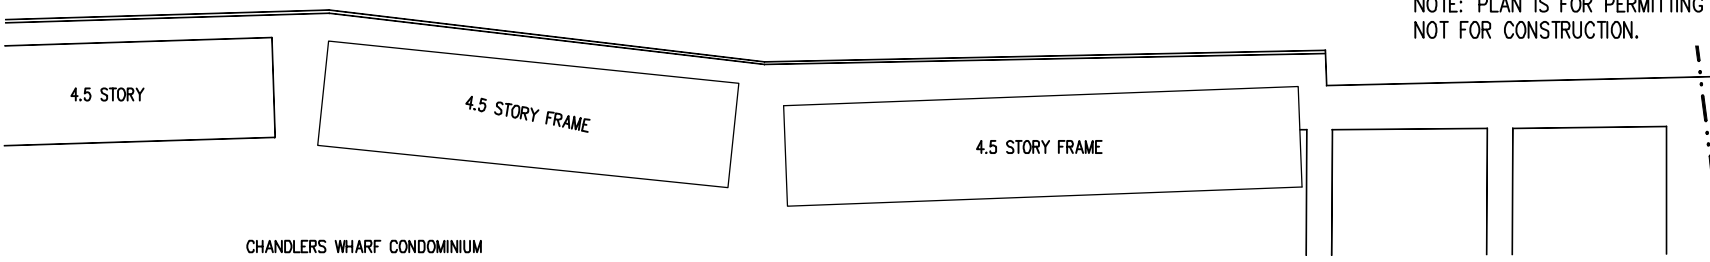

<b>DIMILLO'S MARINA</b> PORTLAND, MAINE		 <b>TEC ASSOCIATES</b> <small>46 SAWYER STREET SOUTH PORTLAND, MAINE 04106</small>		<small>CONSULTING ENGINEERS</small> <small>04106</small>			
<b>SITE PLAN</b> <b>DIMILLO'S PROPOSED FLOAT SYSTEM IMPROVEMENTS</b>			<b>SCALE</b> SEE GRAPHIC		<b>DATE</b> 3/29/2016		
<small>JOB NUMBER</small> 1626-1		<small>DRAWN BY</small> JDL		<small>DESIGNED BY</small> WWD		<small>DRAWING NO.</small> 3 OF 5	