


DESIGNED BY:  
 Larry Wichroski, P.E.  
 DRAWN BY:  
 LAW  
 JOB NO.:  
 00416  
 DATE:  
 03-15-2016

REVISIONS:  
 SHEET:  
**S2**

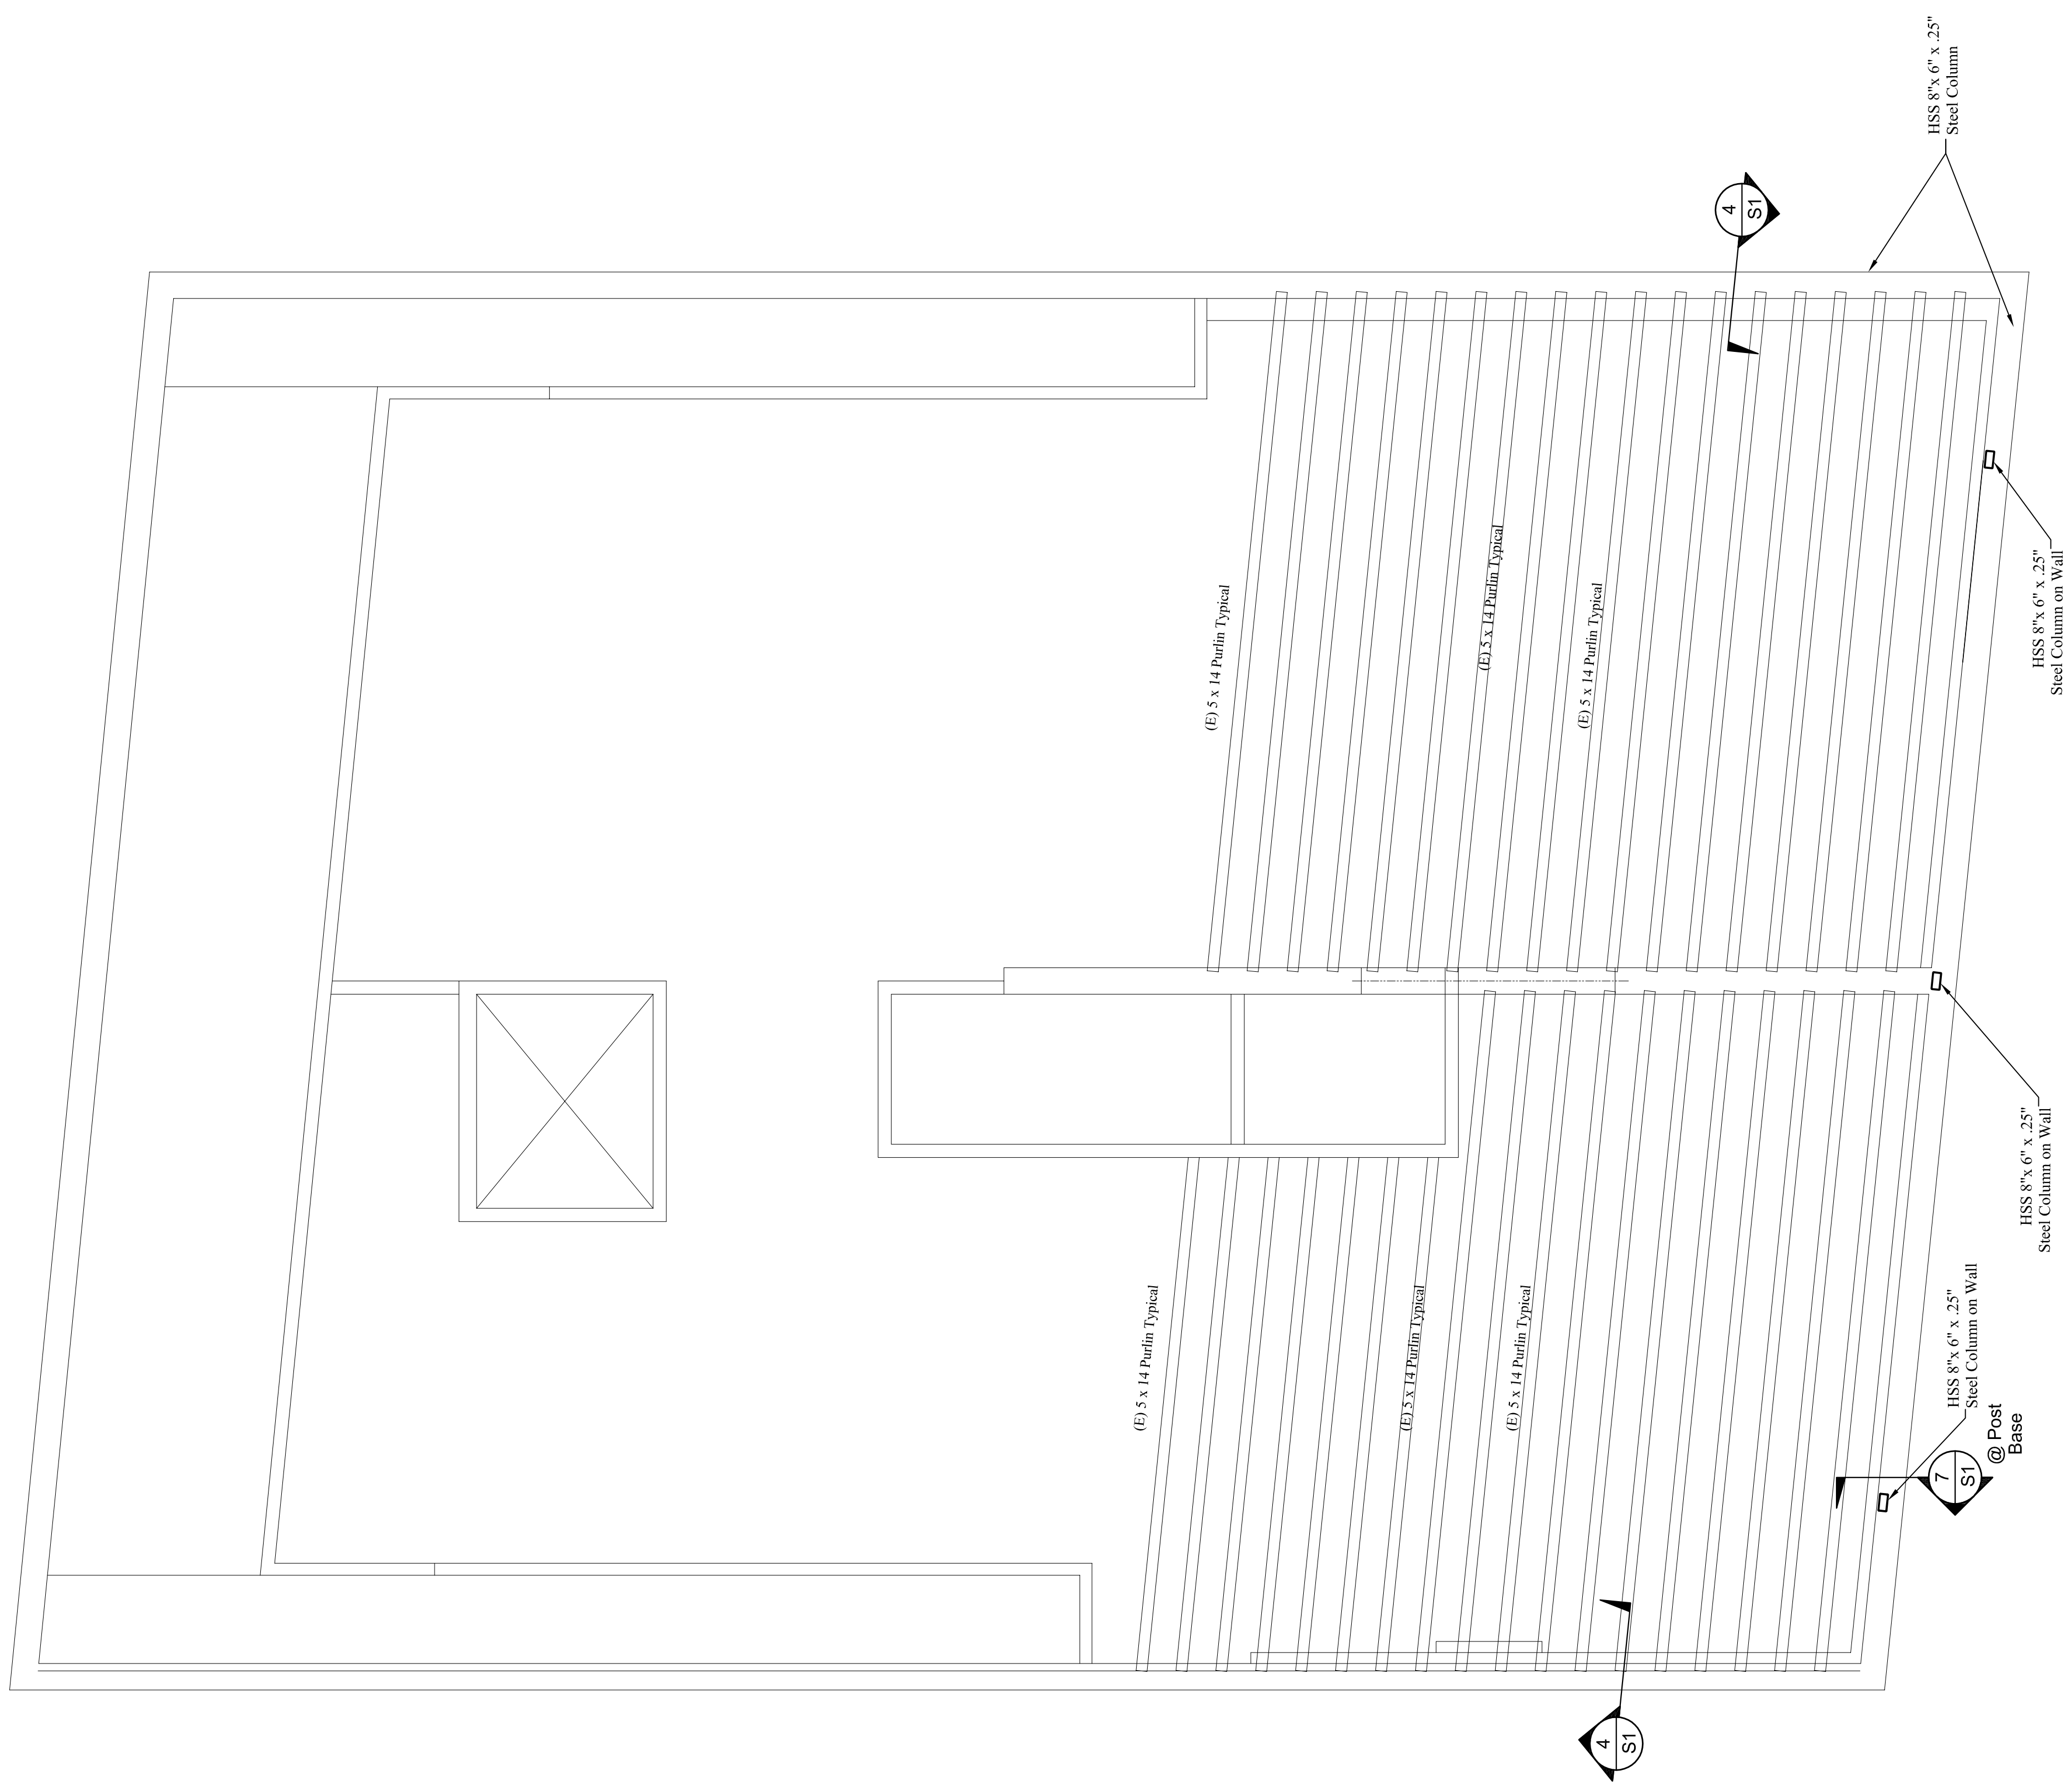

- FLOOR FRAMING NOTES:**
- DRAWING IS NOT DIMENSIONALLY ACCURATE CONCERNING EXTERIOR & INTERIOR WALL LOCATIONS and FRAMING MEMBER locations. Verify dimensions prior to fabricating any framing.
  - See Structural Notes sheet S-1 for information.
  - Refer to architectural drawings for dimensions, wall locations, door and window locations and stair opening sizes.
  - Field verify all existing information prior to starting work.
  - Spike all sistered joists together with 2 rows of 10d nails @ 16" o.c.

**PARTIAL 5th FLOOR FRAMING PLAN**

Scale: 1/4" = 1'-0"