


DESIGNED BY:
 Larry Wichroski, P. E.
 DRAWN BY:
 LAW
 JOB NO.:
 00416
 DATE:
 03-15-2016

REVISIONS: 04-30-2016
 SHEET:
 S2

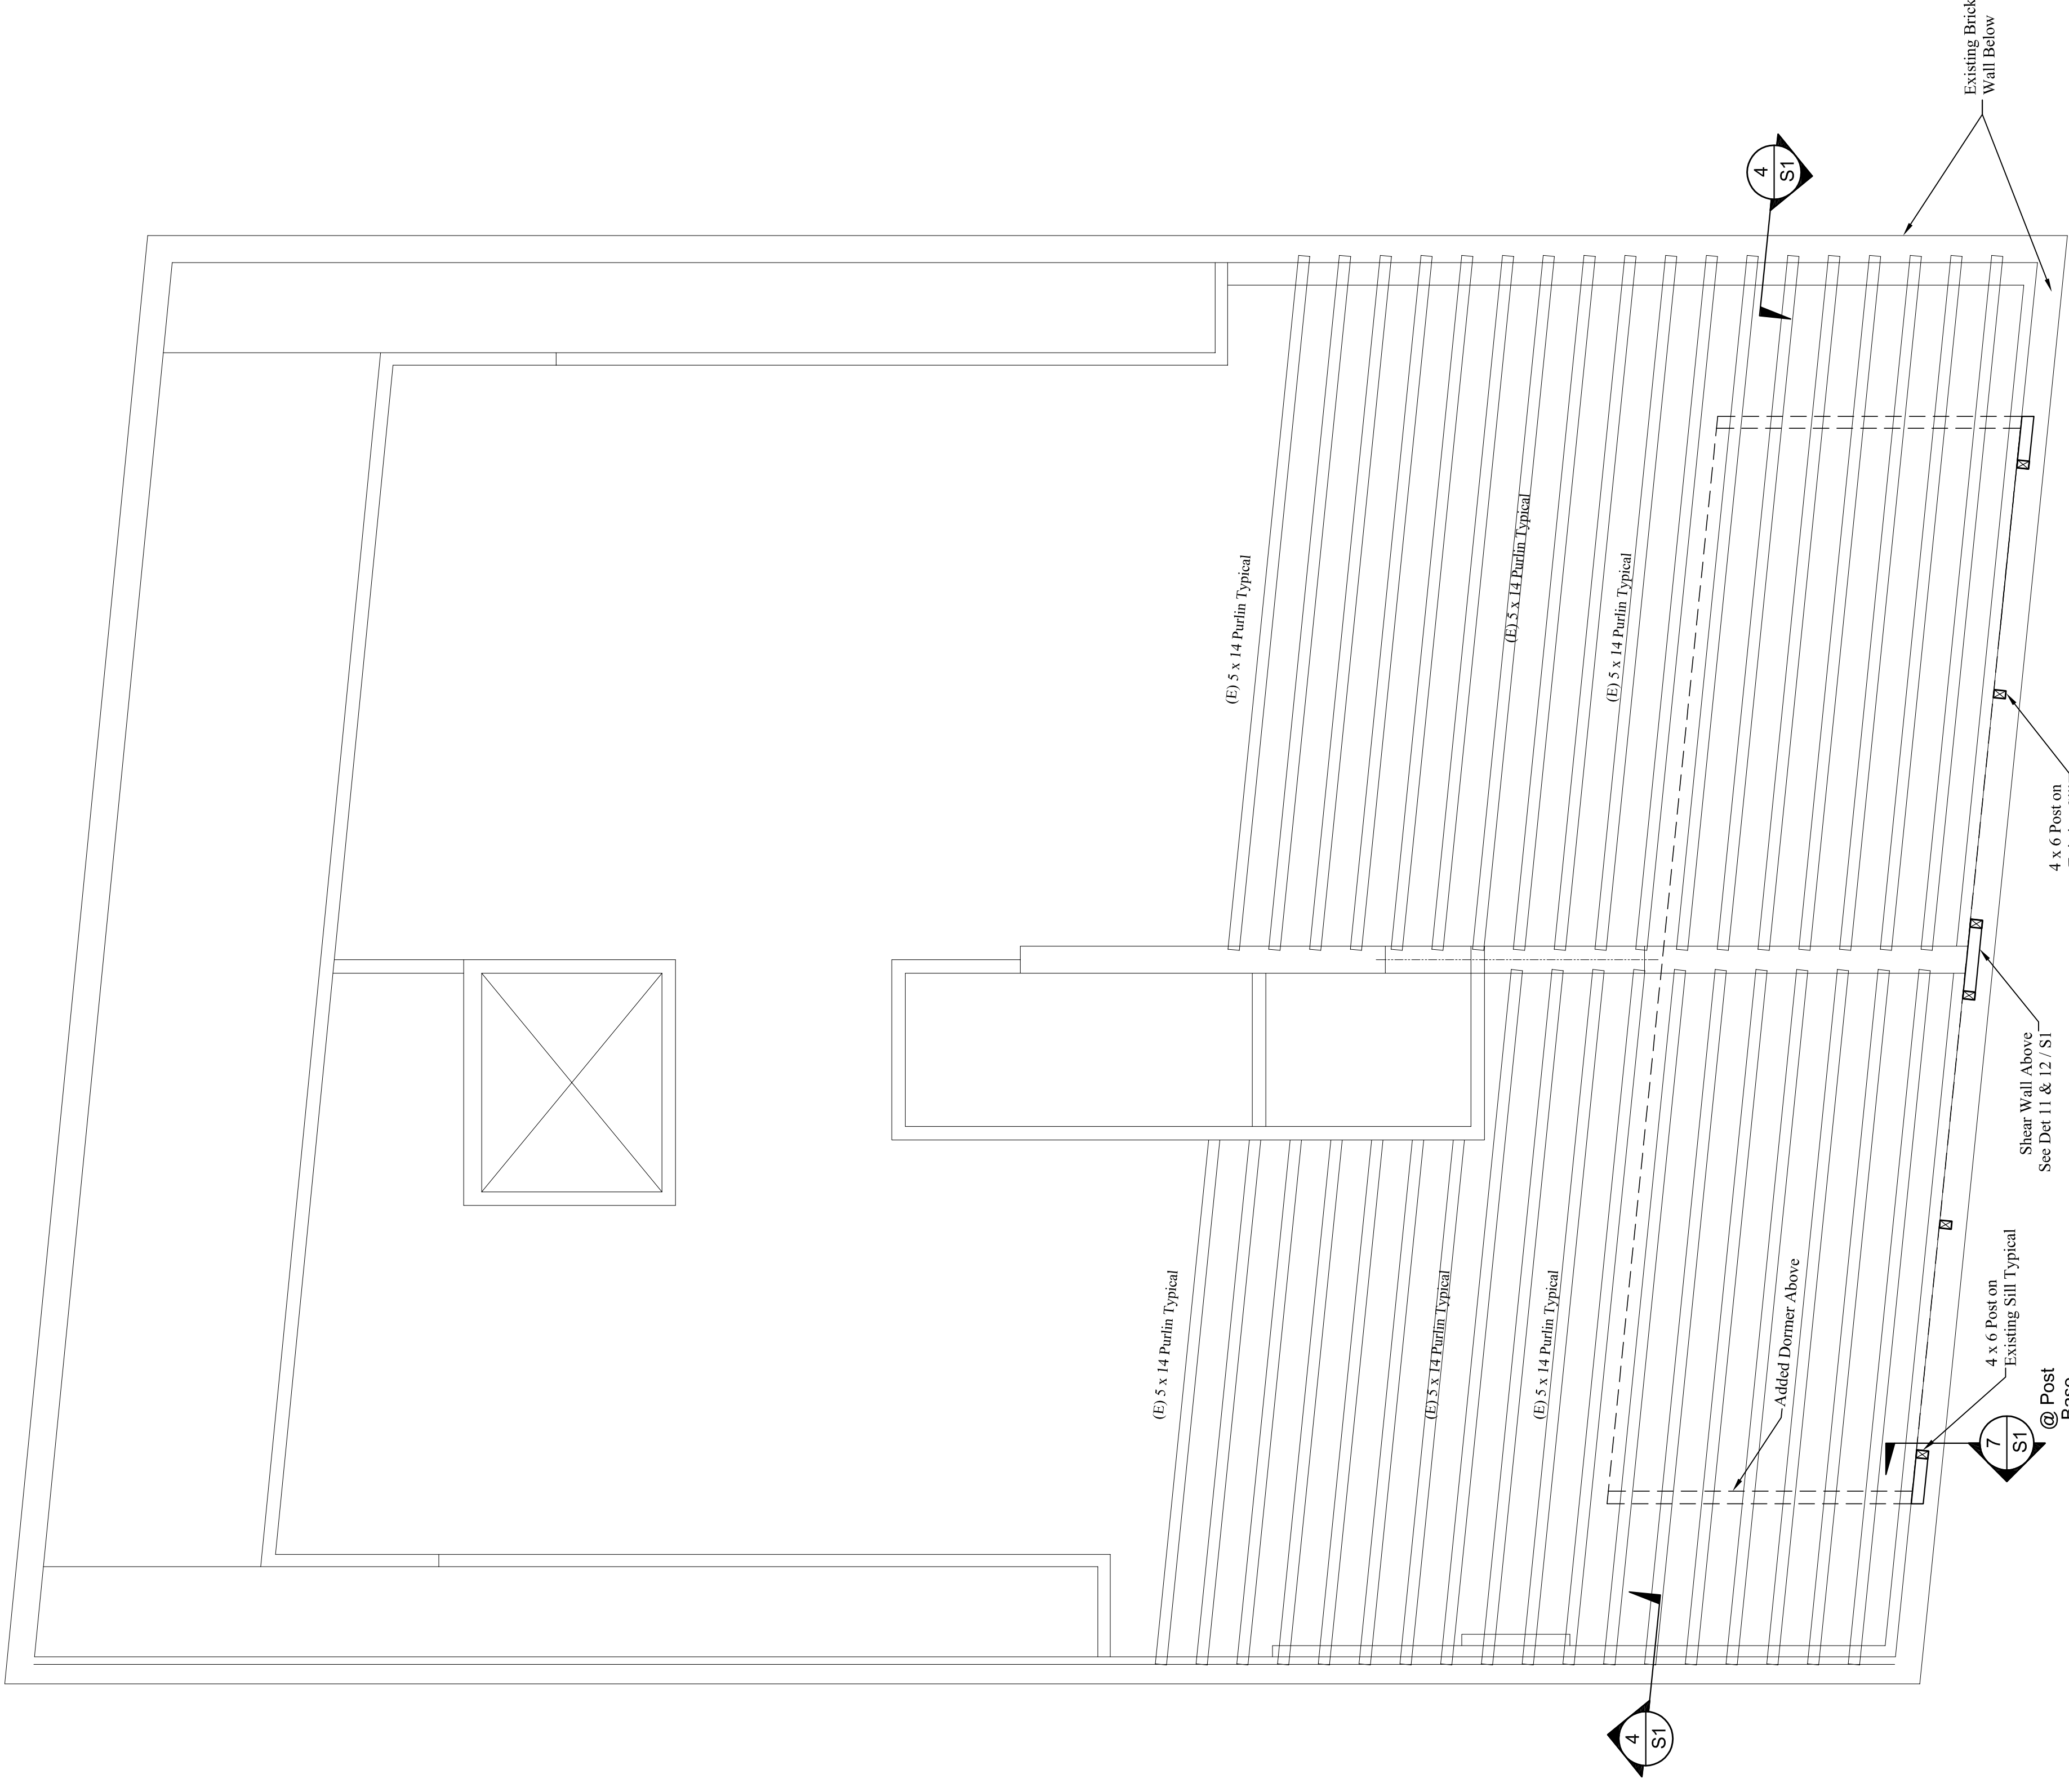

- FLOOR FRAMING NOTES:**
1. DRAWING IS NOT DIMENSIONALLY ACCURATE CONCERNING EXTERIOR & INTERIOR WALL LOCATIONS and FRAMING MEMBER locations. Verify all dimensions prior to fabricating any framing.
 2. See Structural Notes sheet S-1 for information.
 3. Refer to architectural drawings for dimensions, wall locations, door and window locations and stair opening sizes.
 4. Field verify all existing information prior to starting work.
 5. Spike all sistered joists together with 2 rows of 1/2" o.c.

PARTIAL 5th FLOOR FRAMING PLAN

Scale: 1/4" = 1'-0"