


DESIGNED BY:
 Larry Wichroski, P.E.
 DRAWN BY:
 LAW
 JOB NO.:
 00416
 DATE:
 03-15-2016

REVISIONS: 04-30-2016
 SHEET:
 S3

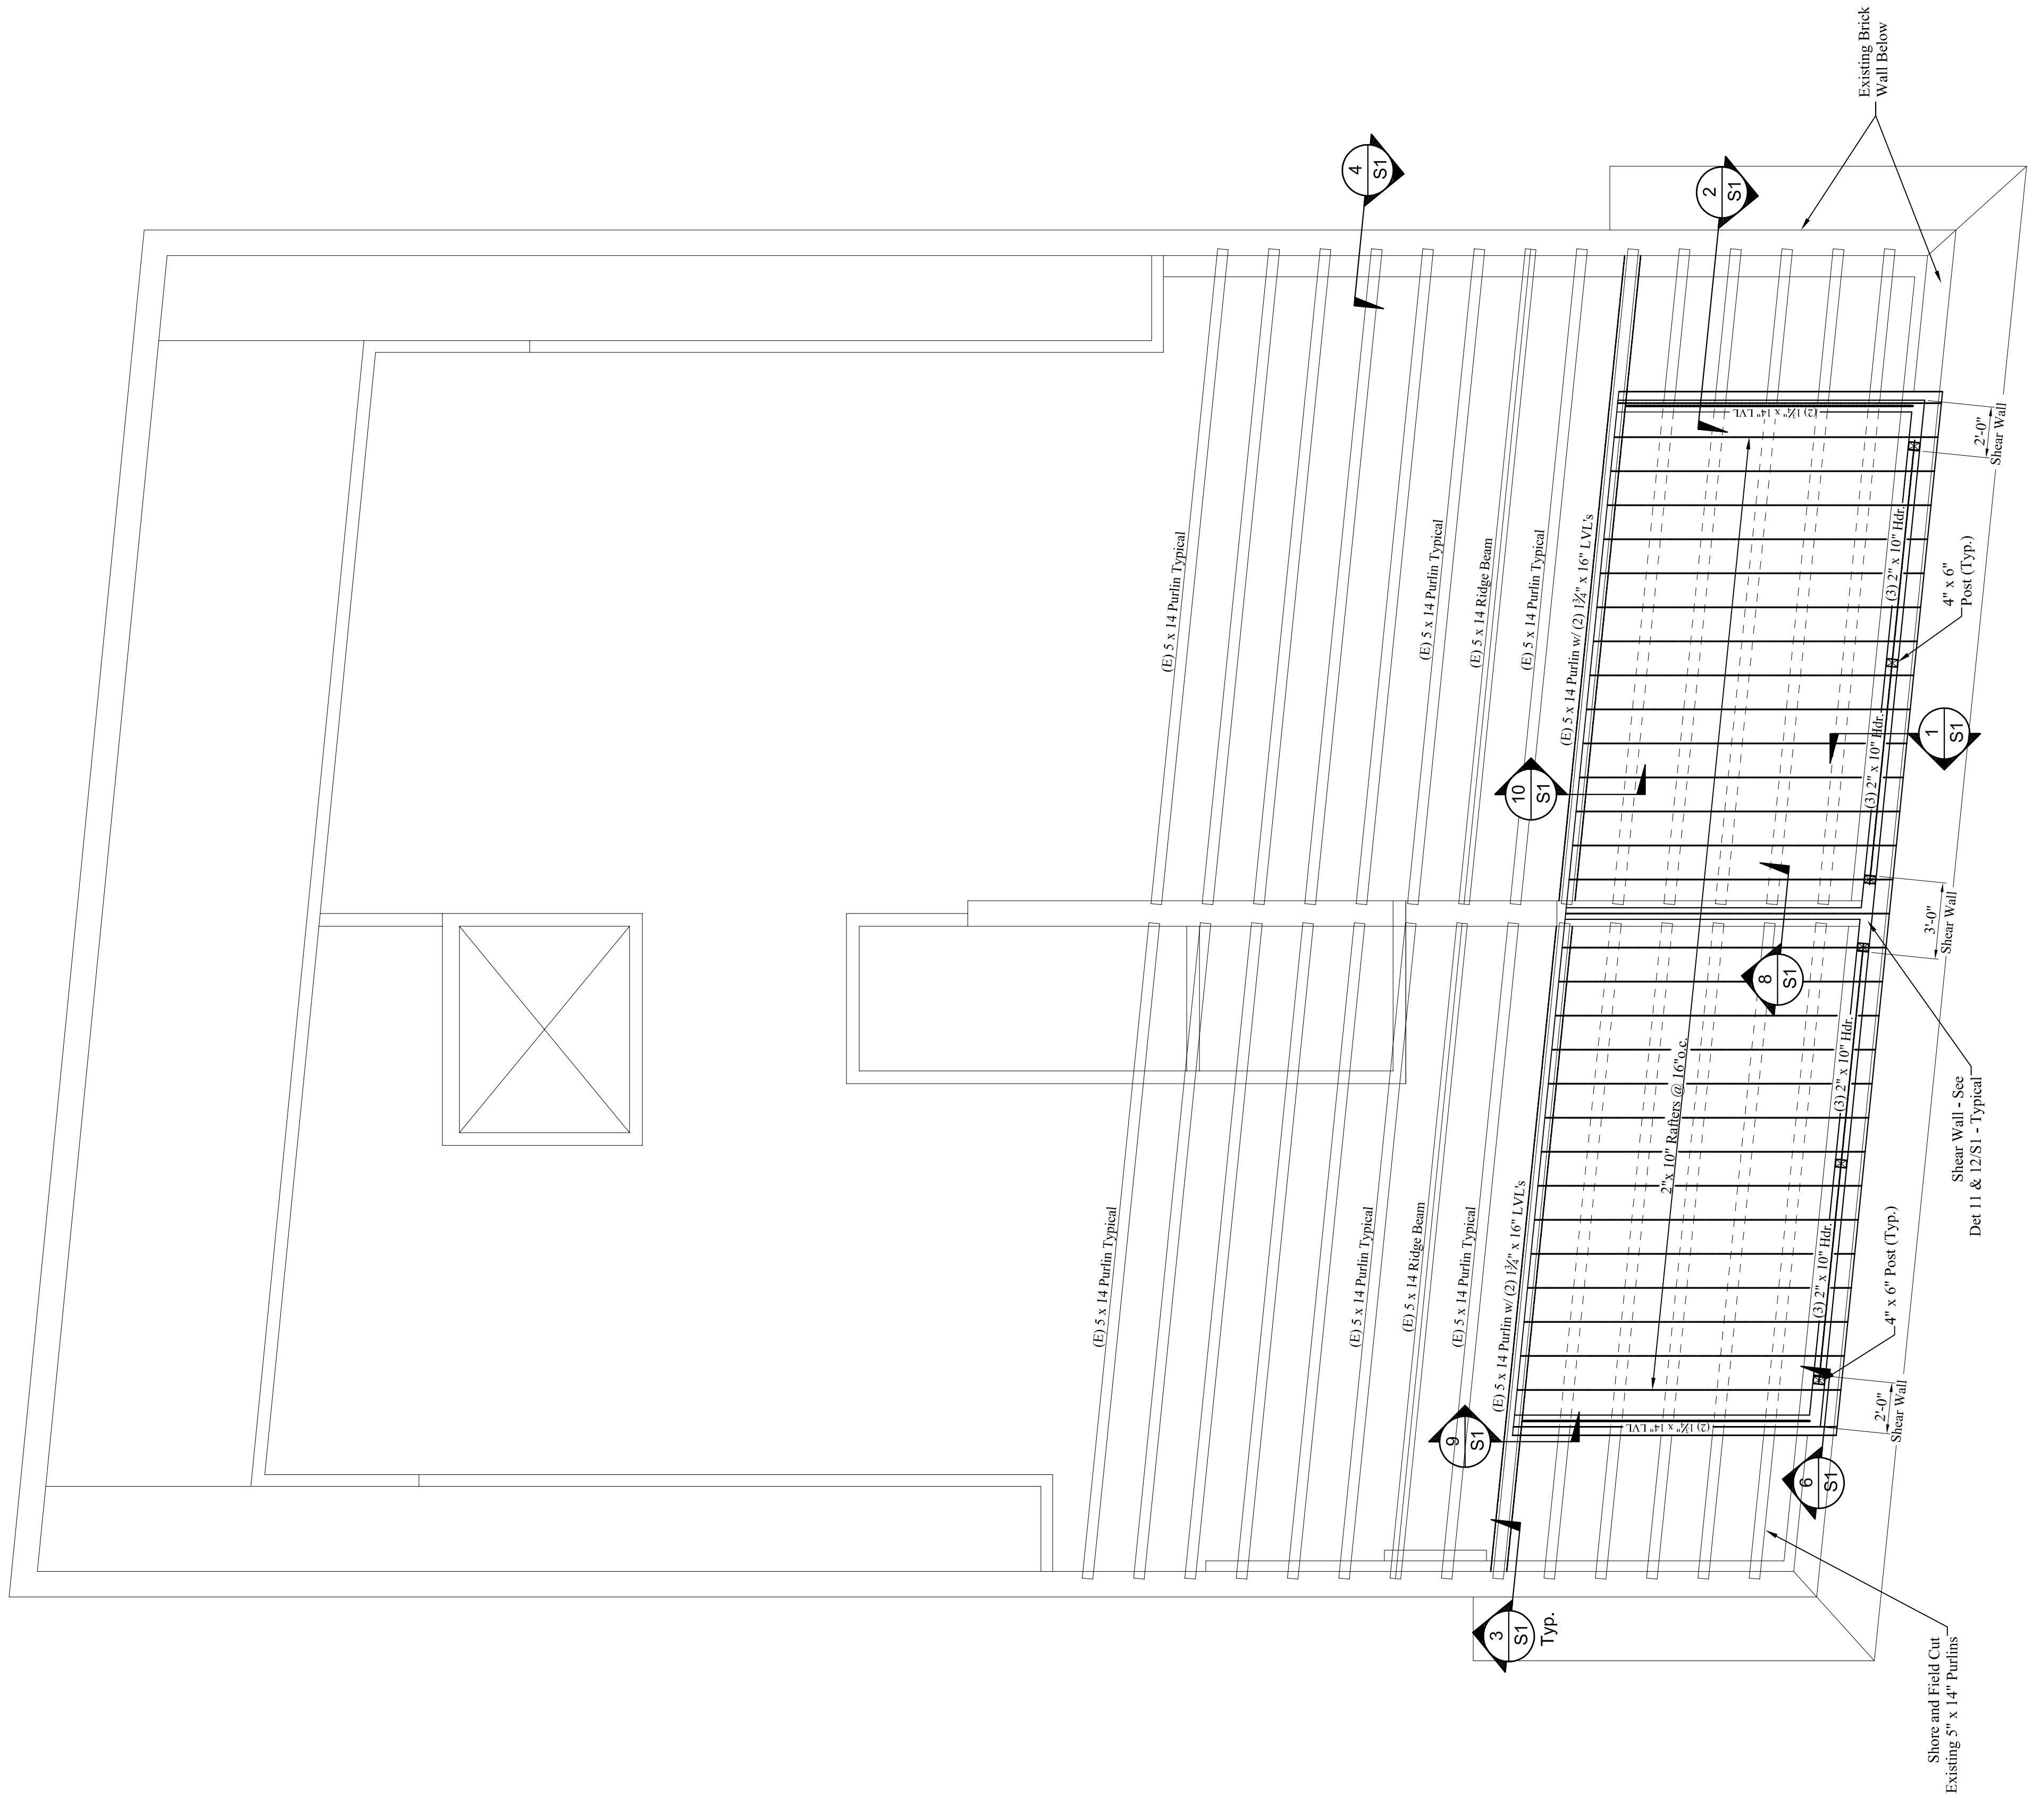

- ROOF FRAMING NOTES:**
- DRAWING IS NOT DIMENSIONALLY ACCURATE CONCERNING EXISTING WORK & EXISTING WALL LOCATIONS and FRAMING MEMBER LOCATIONS. Field verify all existing conditions prior to fabricating any framing.
 - See Structural Notes sheet S-1 for information.
 - Refer to architectural drawings for dimensions, interior wall locations and door and window locations.
 - Field verify all existing shown information prior to starting work.
 - Splices shall be staggered and field verify all existing conditions prior to starting work.
 - Existing 2 x 6 baffles between timber beams not shown for clarity.

PARTIAL ROOF FRAMING PLAN
 Scale: 1/4" = 1'-0"