



GENERAL NOTES


- 1. COMPLY WITH ALL APPLICABLE CODES AND STANDARDS WHICH APPLY TO THIS PROJECT INCLUDING MUBEC.
- 2. VERIFY ALL EXISTING CONDITIONS IN FIELD. NOTIFY ARCHITECT OF ANY DISCREPENCIES.
- 3. AT THE END OF EACH DAY, LEAVE THE CONSTRUCTION SITE IN A CLEAN, SAFE AND WEATHERTIGHT CONDITION.
- 4. COORDINATE HARDWARE AND KEYING SYSTEM WITH OWNER.

LEGEND

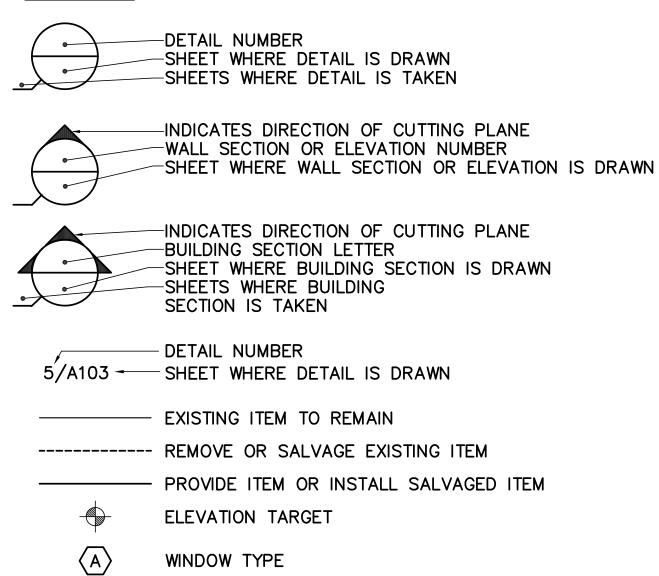

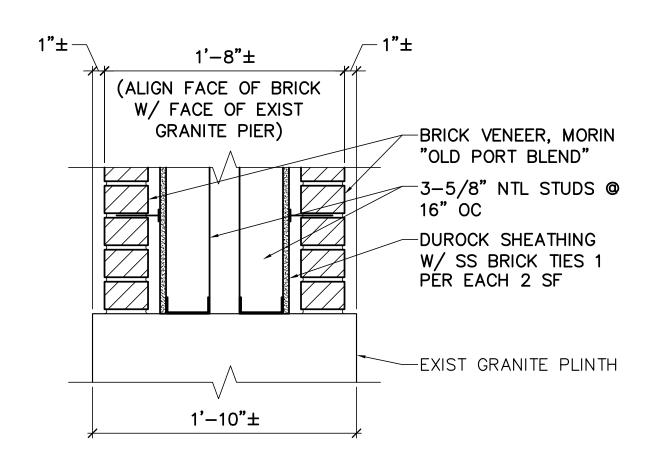

3 BRICK VENEER DETAIL
AE101 SCALE: 1-1/2"=1'-0"

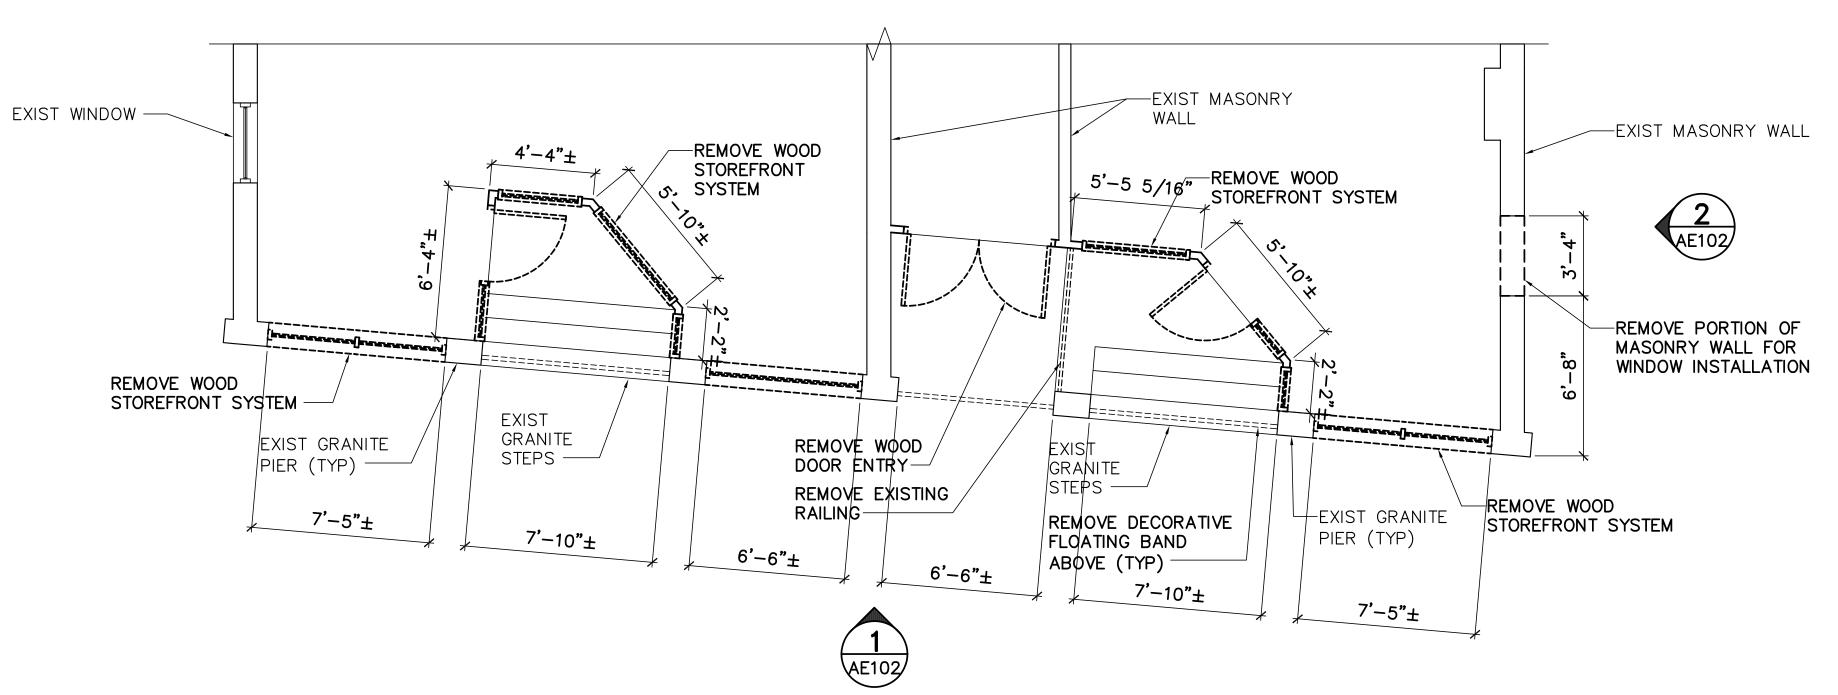


PARTIAL FIRST FLOOR REMOVALS PLAN

AE101 SCALE: 1/4"=1'-0"


<u>NOTE</u>

STOREFRONT/WINDOW TYPES.

REMOVE EXISTING WOOD STOREFRONT SYSTEM IN IT'S ENTIRETY INCLUDING DECORATIVE FLOATING TRIM BAND

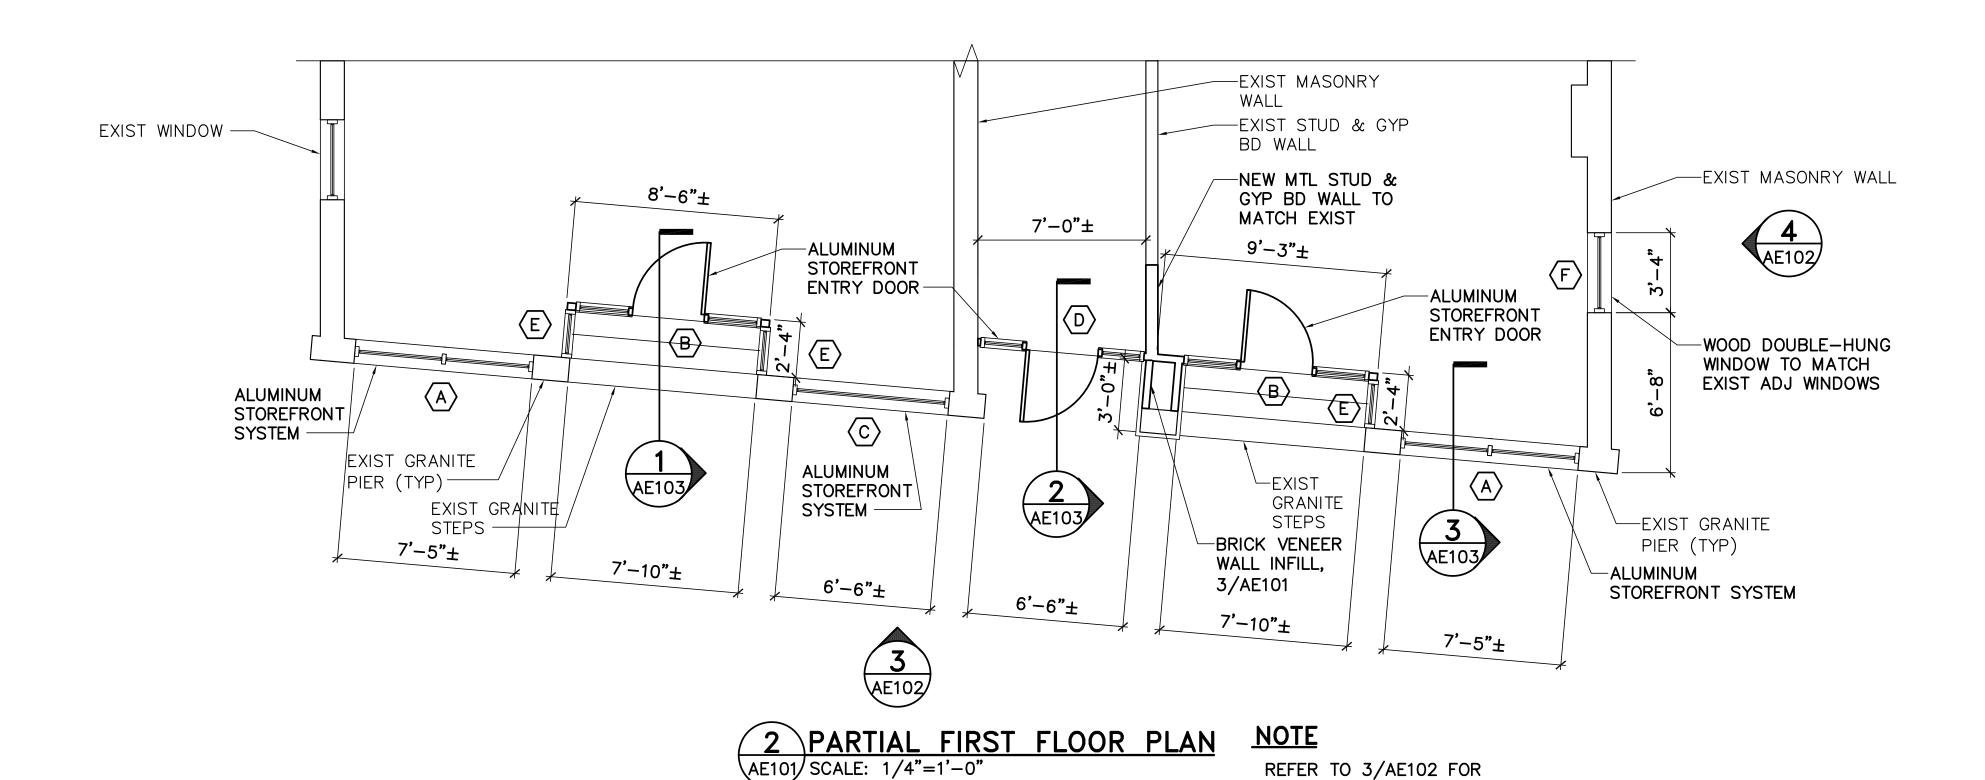

 OAK POINT
ASSOCIATES
ASSOCIATES
AND CHITECTURE - ENGINEERING - PLANNING

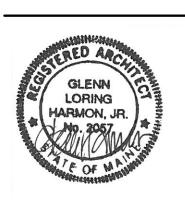

BY: GLH f: CRR BY: GLH 21504.32

DESIGNED BY: DRAWN BY: CHECKED BY: PROJECT:

CARROLL BLOCK LL P.O. BOX 7626 PORTLAND, ME 0410

CARROLL BLOCK

REMOVALS
FLOOR PLAN
AND
PROPOSED
FLOOR PLAN

SCALE: AS NOTED

DATE: 29 APRIL 2016

DWG.: **AE101**

SHEET: 1 OF **3**

29 Apr, 2016 - 4:19pm C:\DFILE\21504.32-AE101-PHASE3.dwg