



1 PARTIAL EXISTING ROOF PLAN
AE102 SCALE: 1/4"=1'-0"

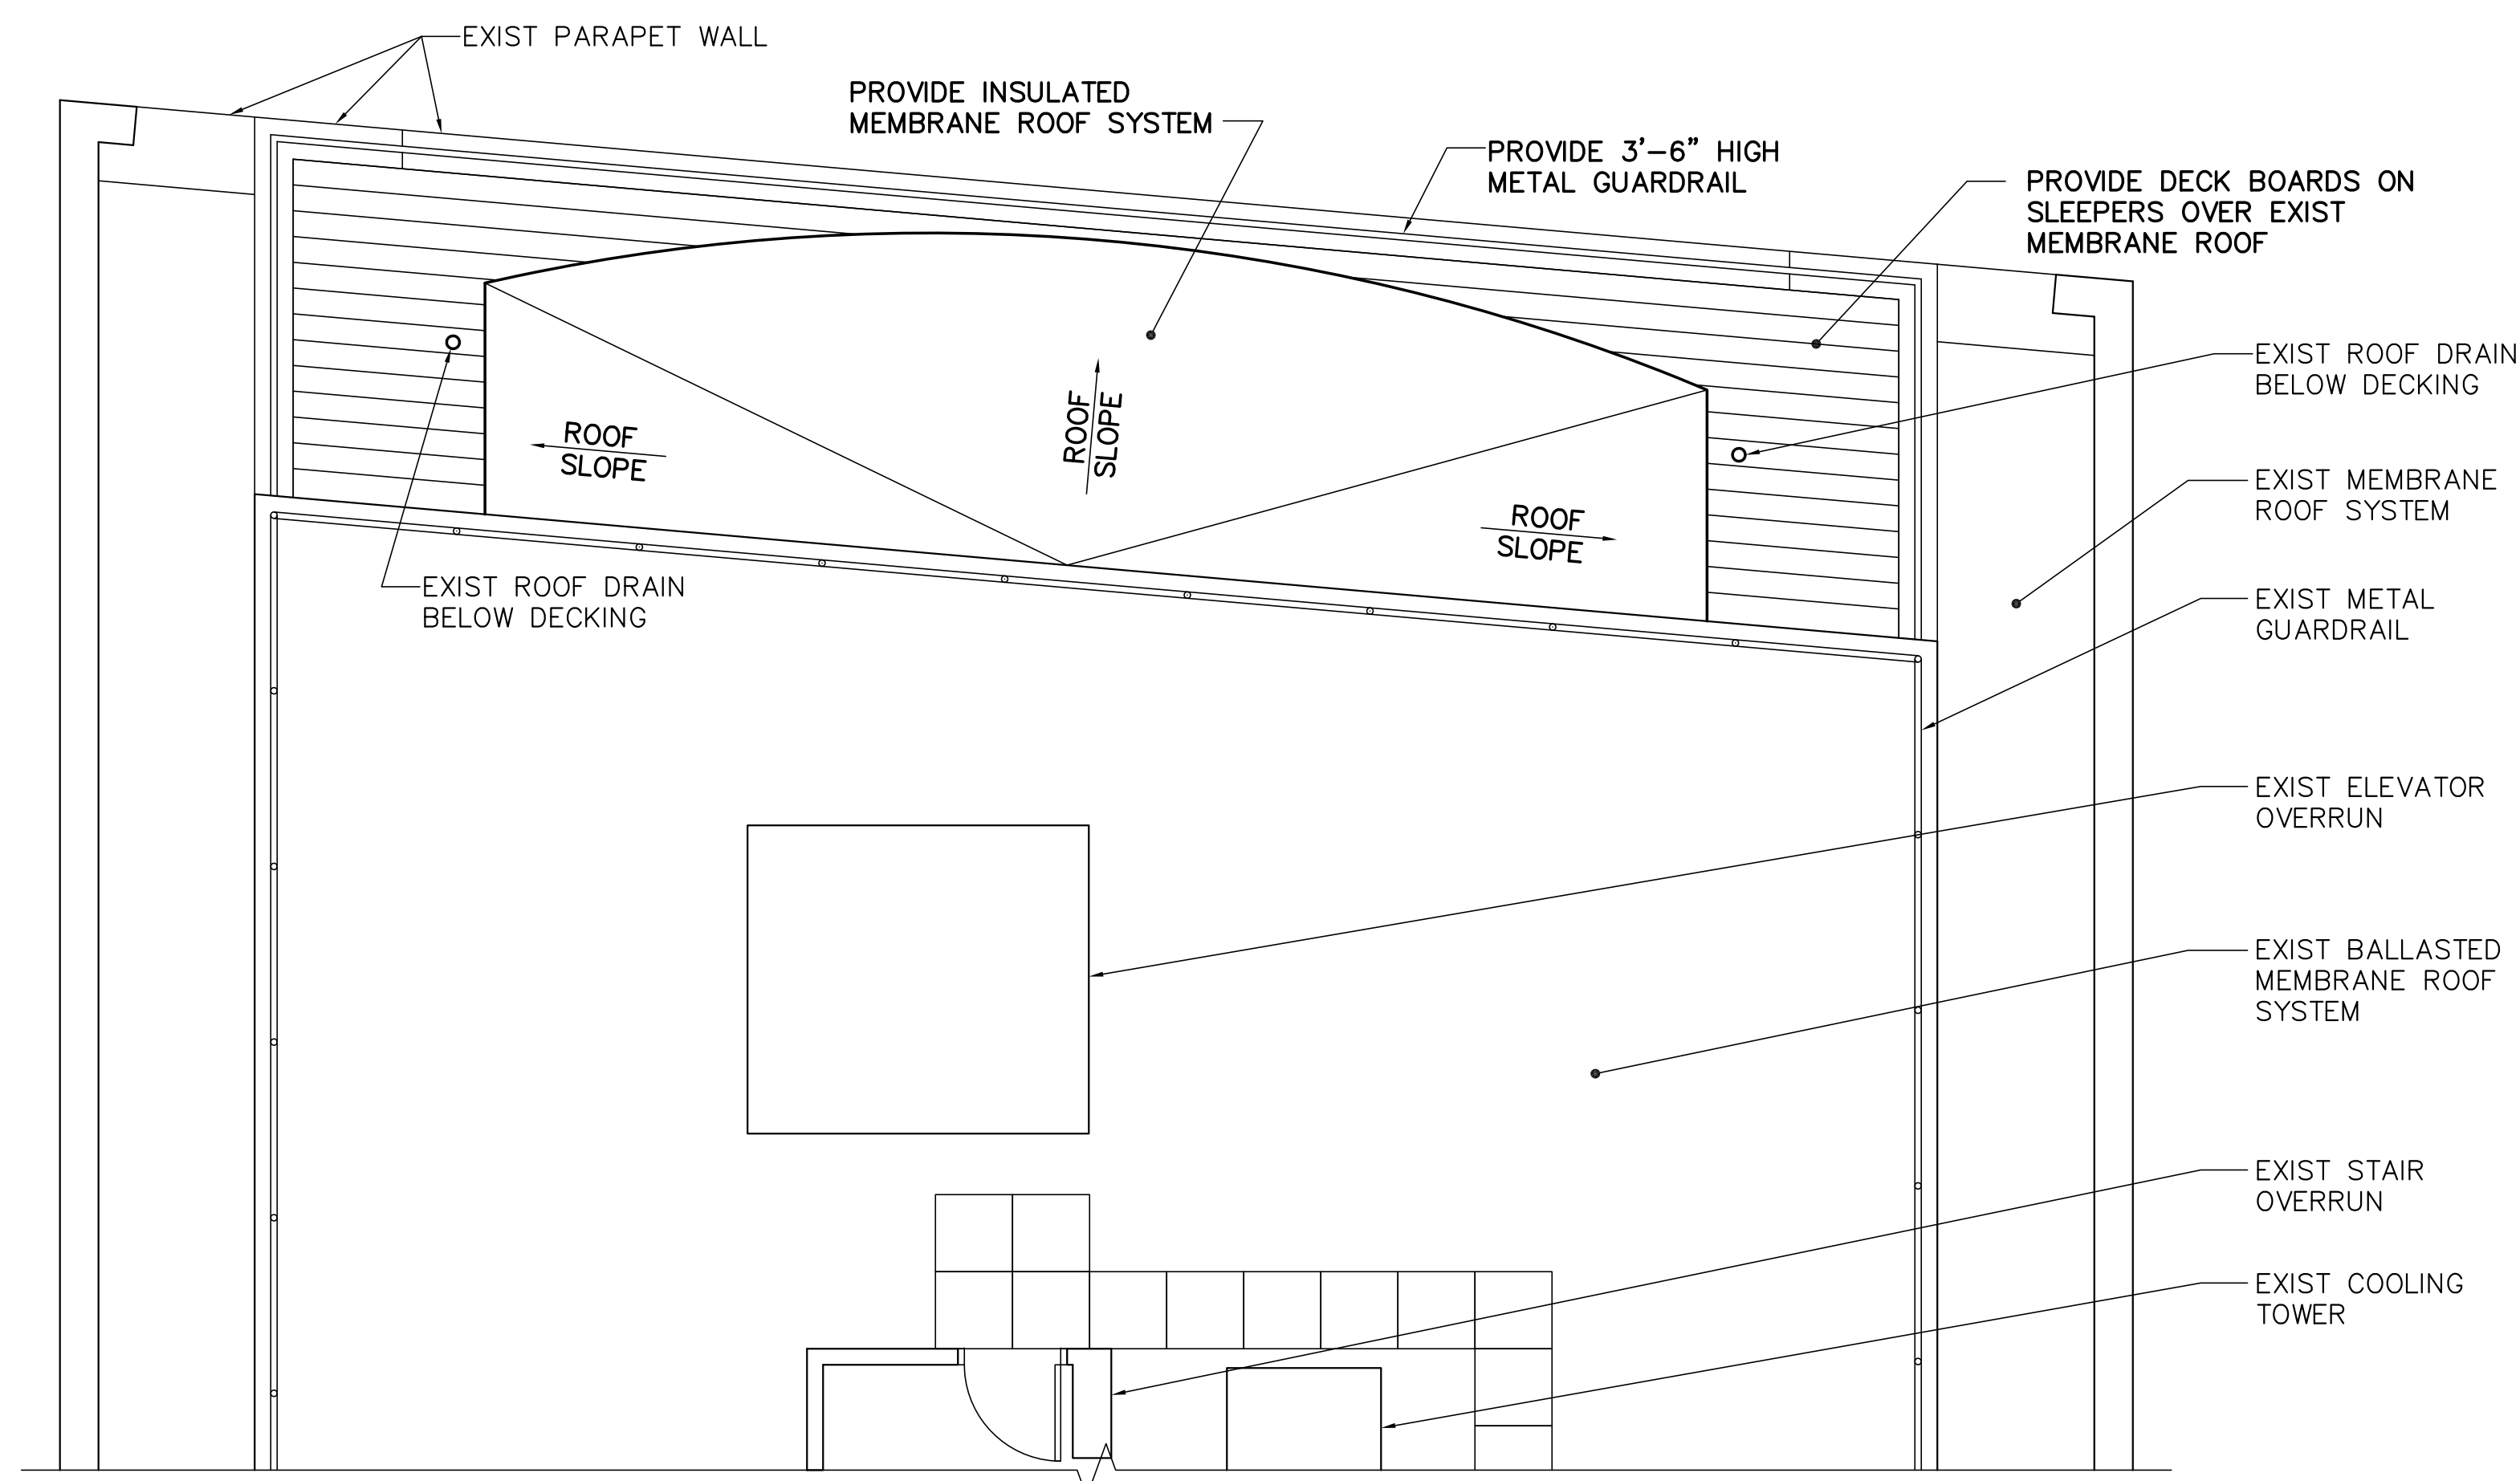

2 PARTIAL ROOF PLAN
AE102 SCALE: 1/4"=1'-0"

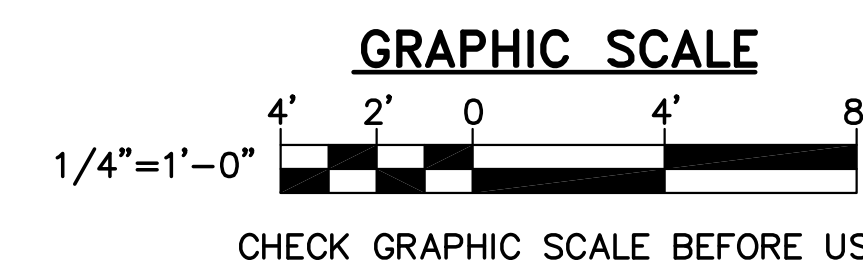

DESIGNED BY: GLH
DRAWN BY: CRR
CHECKED BY: GLH
PROJECT: 21504.32

CARROLL BLOCK LLC
P.O. BOX 7626
PORTLAND, ME 04101

**RENOVATION TO
CARROLL BLOCK**
136 Commercial Street - Portland, Maine

**REMOVALS
FLOOR PLAN
AND
PROPOSED
FLOOR PLAN**

SCALE: AS NOTED
DATE: 27 MAY 2016

DWG.: **AE102**

SHEET: **2** OF **4**