




PROJECT
NORTH

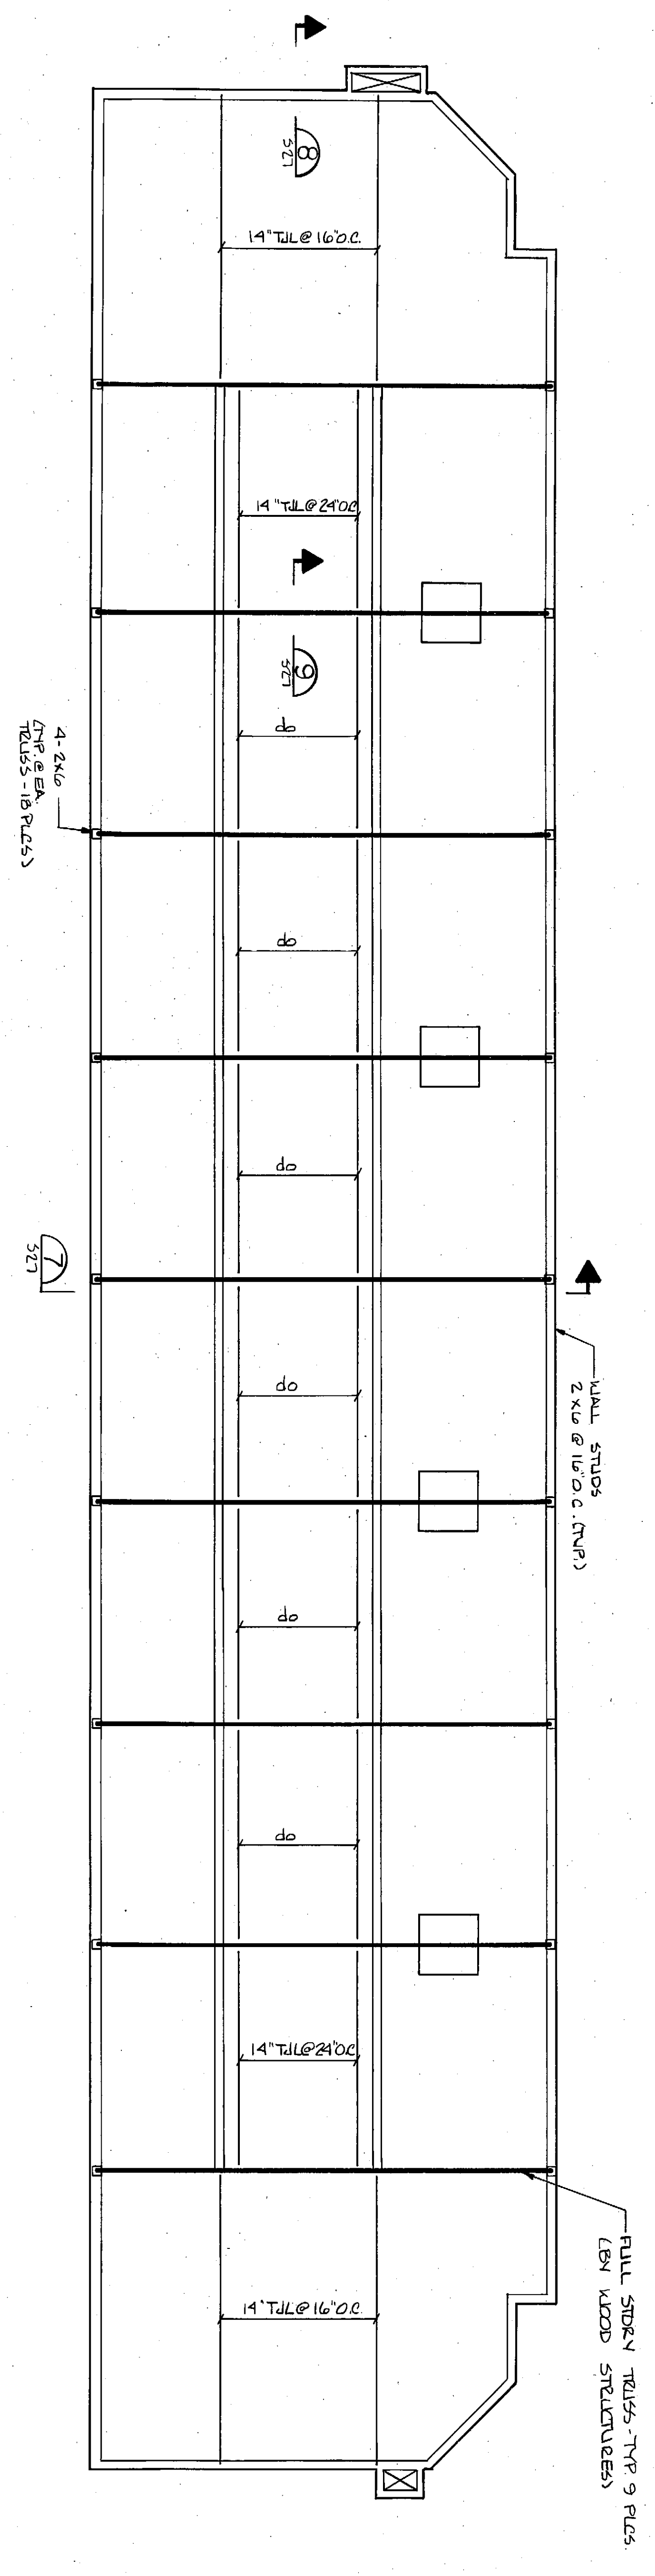

LOFT FRAMING PLAN
1/8" = 1'-0"

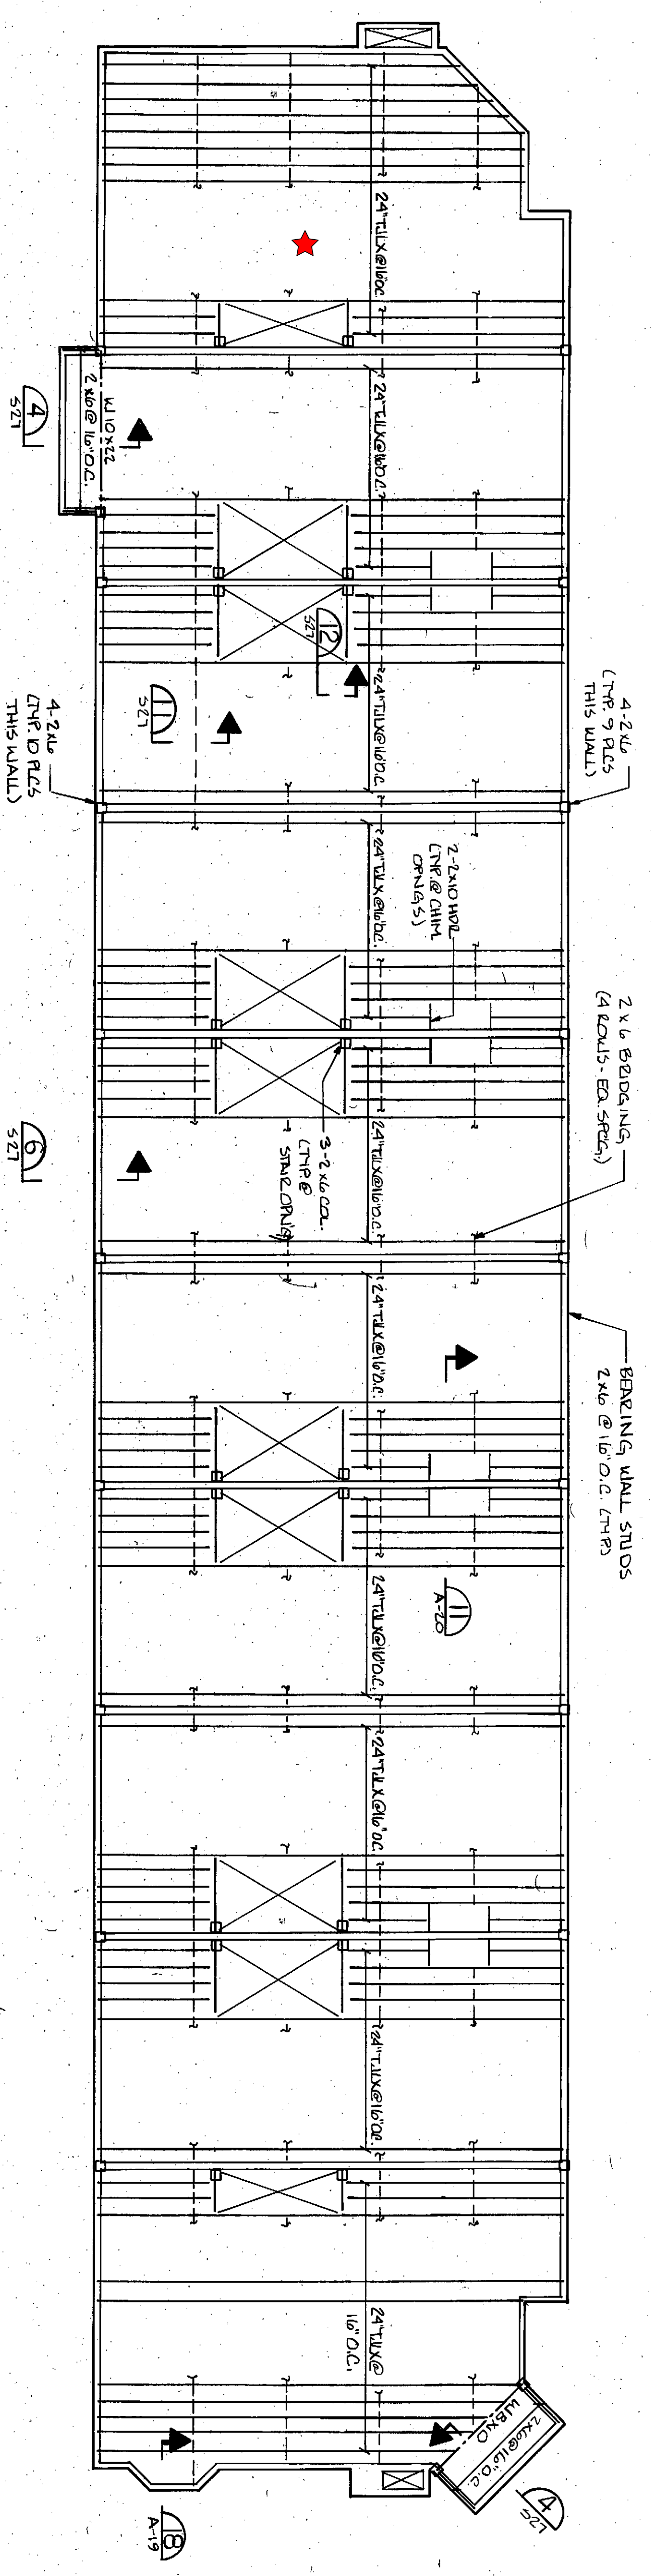

THIRD FLOOR FRAMING PLAN
1/8" = 1'-0"

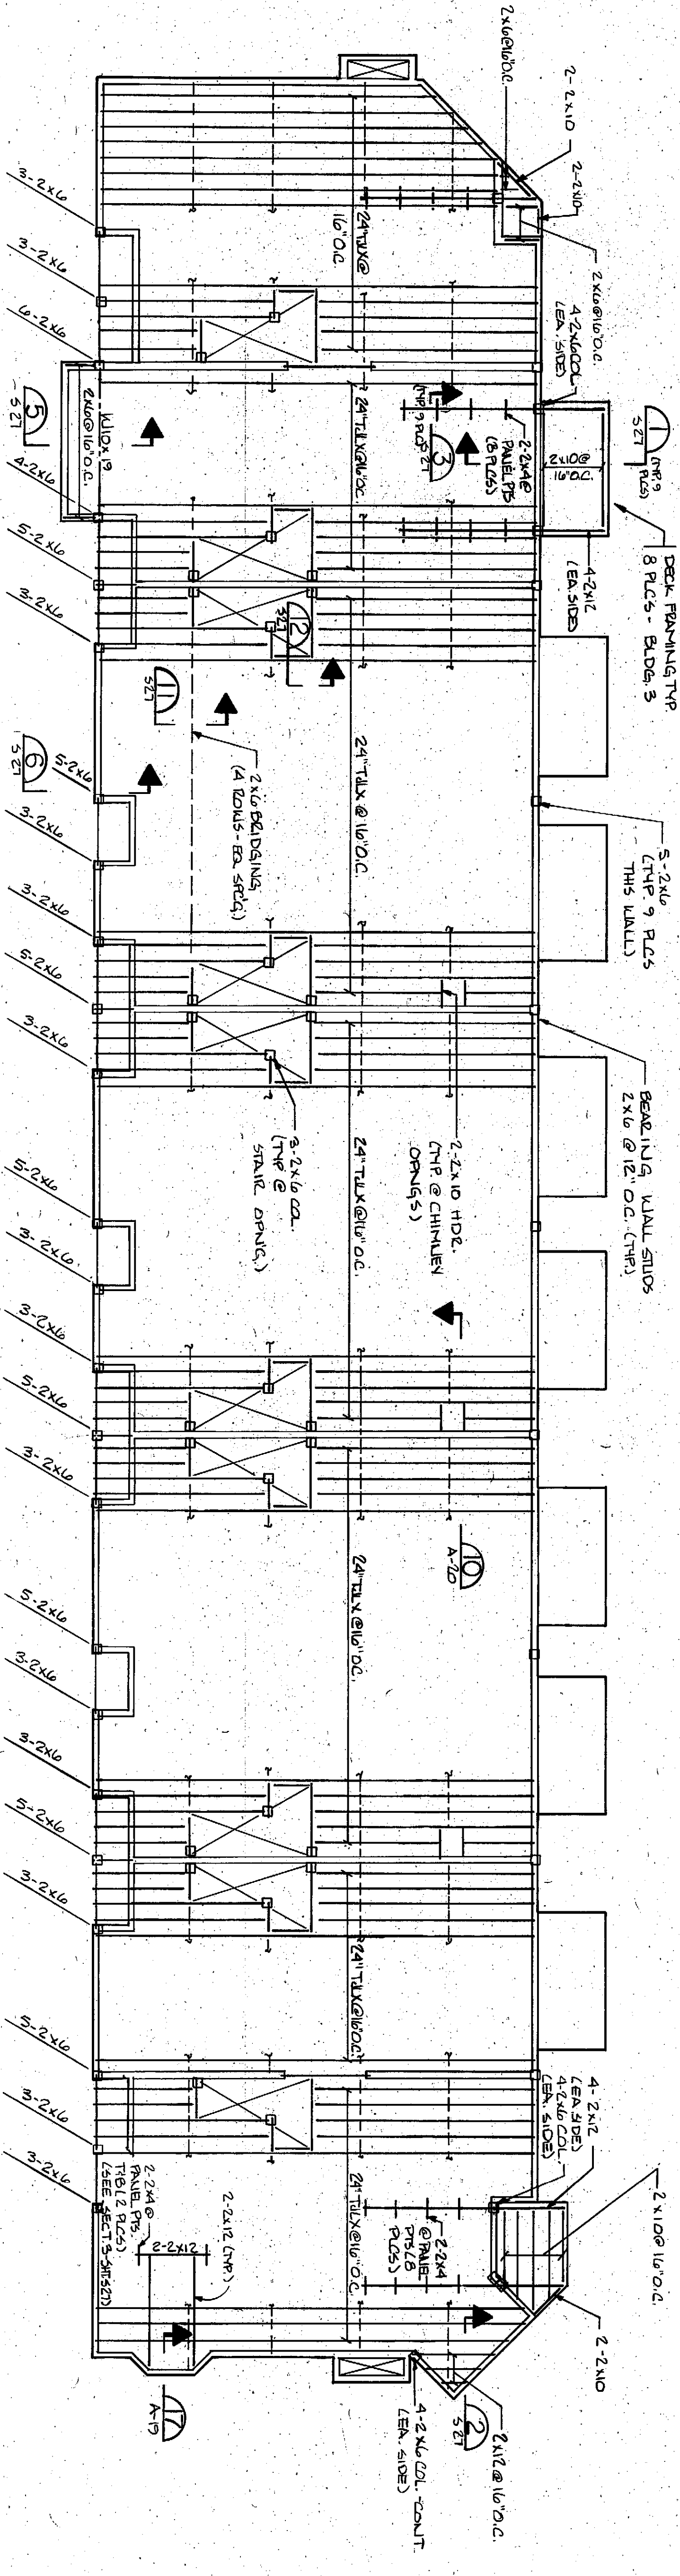

SECOND FLOOR FRAMING PLAN
1/8" = 1'-0"

SEE DWG. 519 FOR NOTES.

THIS DRAWING IS THE PROPERTY OF CHANDLER'S WHARF AND IS NOT TO BE REPRODUCED OR TRANSMITTED IN ANY FORM OR BY ANY MEANS, ELECTRONIC OR MECHANICAL, INCLUDING PHOTOCOPYING, RECORDING, OR BY ANY INFORMATION STORAGE AND RETRIEVAL SYSTEM, WITHOUT THE WRITTEN PERMISSION OF CHANDLER'S WHARF.

S21

CHANDLER'S WHARF
CENTRAL WHARF PORTLAND, ME.
Job No.

CBT Childs Bertman Tseckares & Casandino Inc.
306 Dartmouth Street, Boston, Mass. 02116 Tel: 617-262-4354
Architecture, Landscape Architecture, Neighborhood Planning, Interior Design
Structural Design Consultants, Inc.
371 Fore Street, Portland, Maine 04101 775-4354

Date 10-1-85
Revisions
A- FOR BID
B- GEN. REVS 4-10-86
C- FOR CONSTRUCTION 4-25-86
Drawn By JDC
Checked By DJT

BUILDING 3 - FRAMING PLANS

