
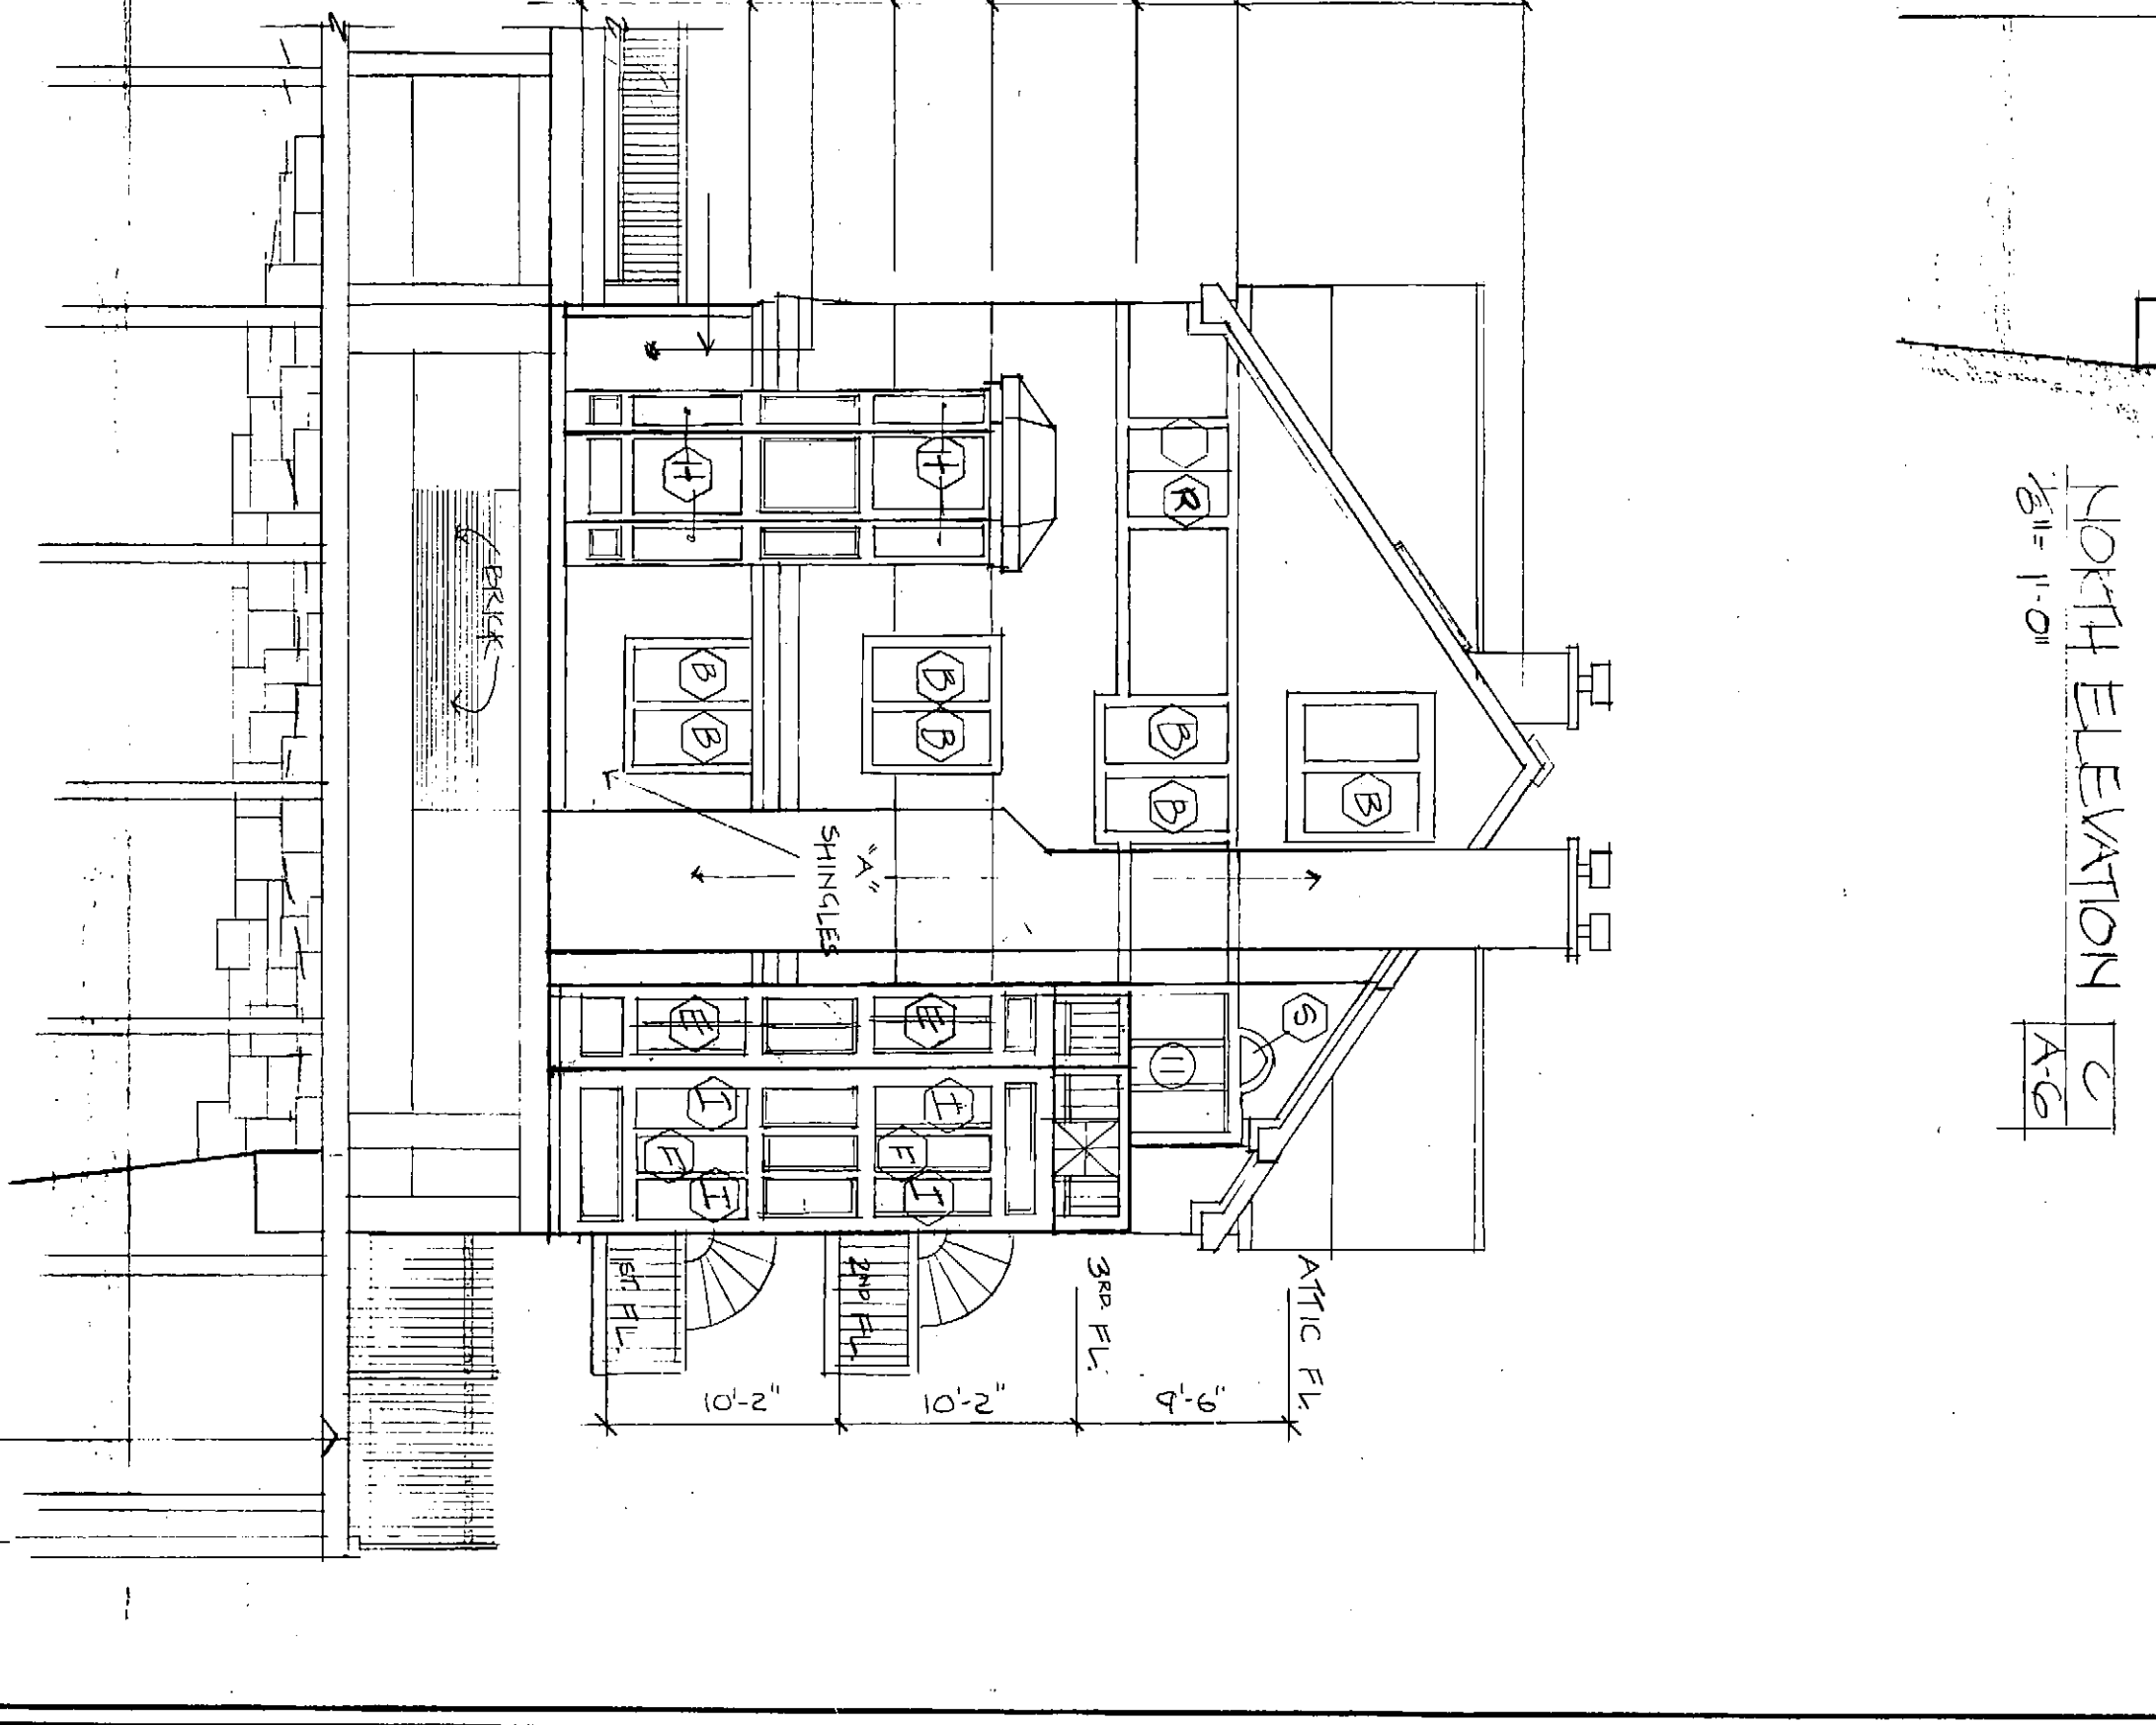
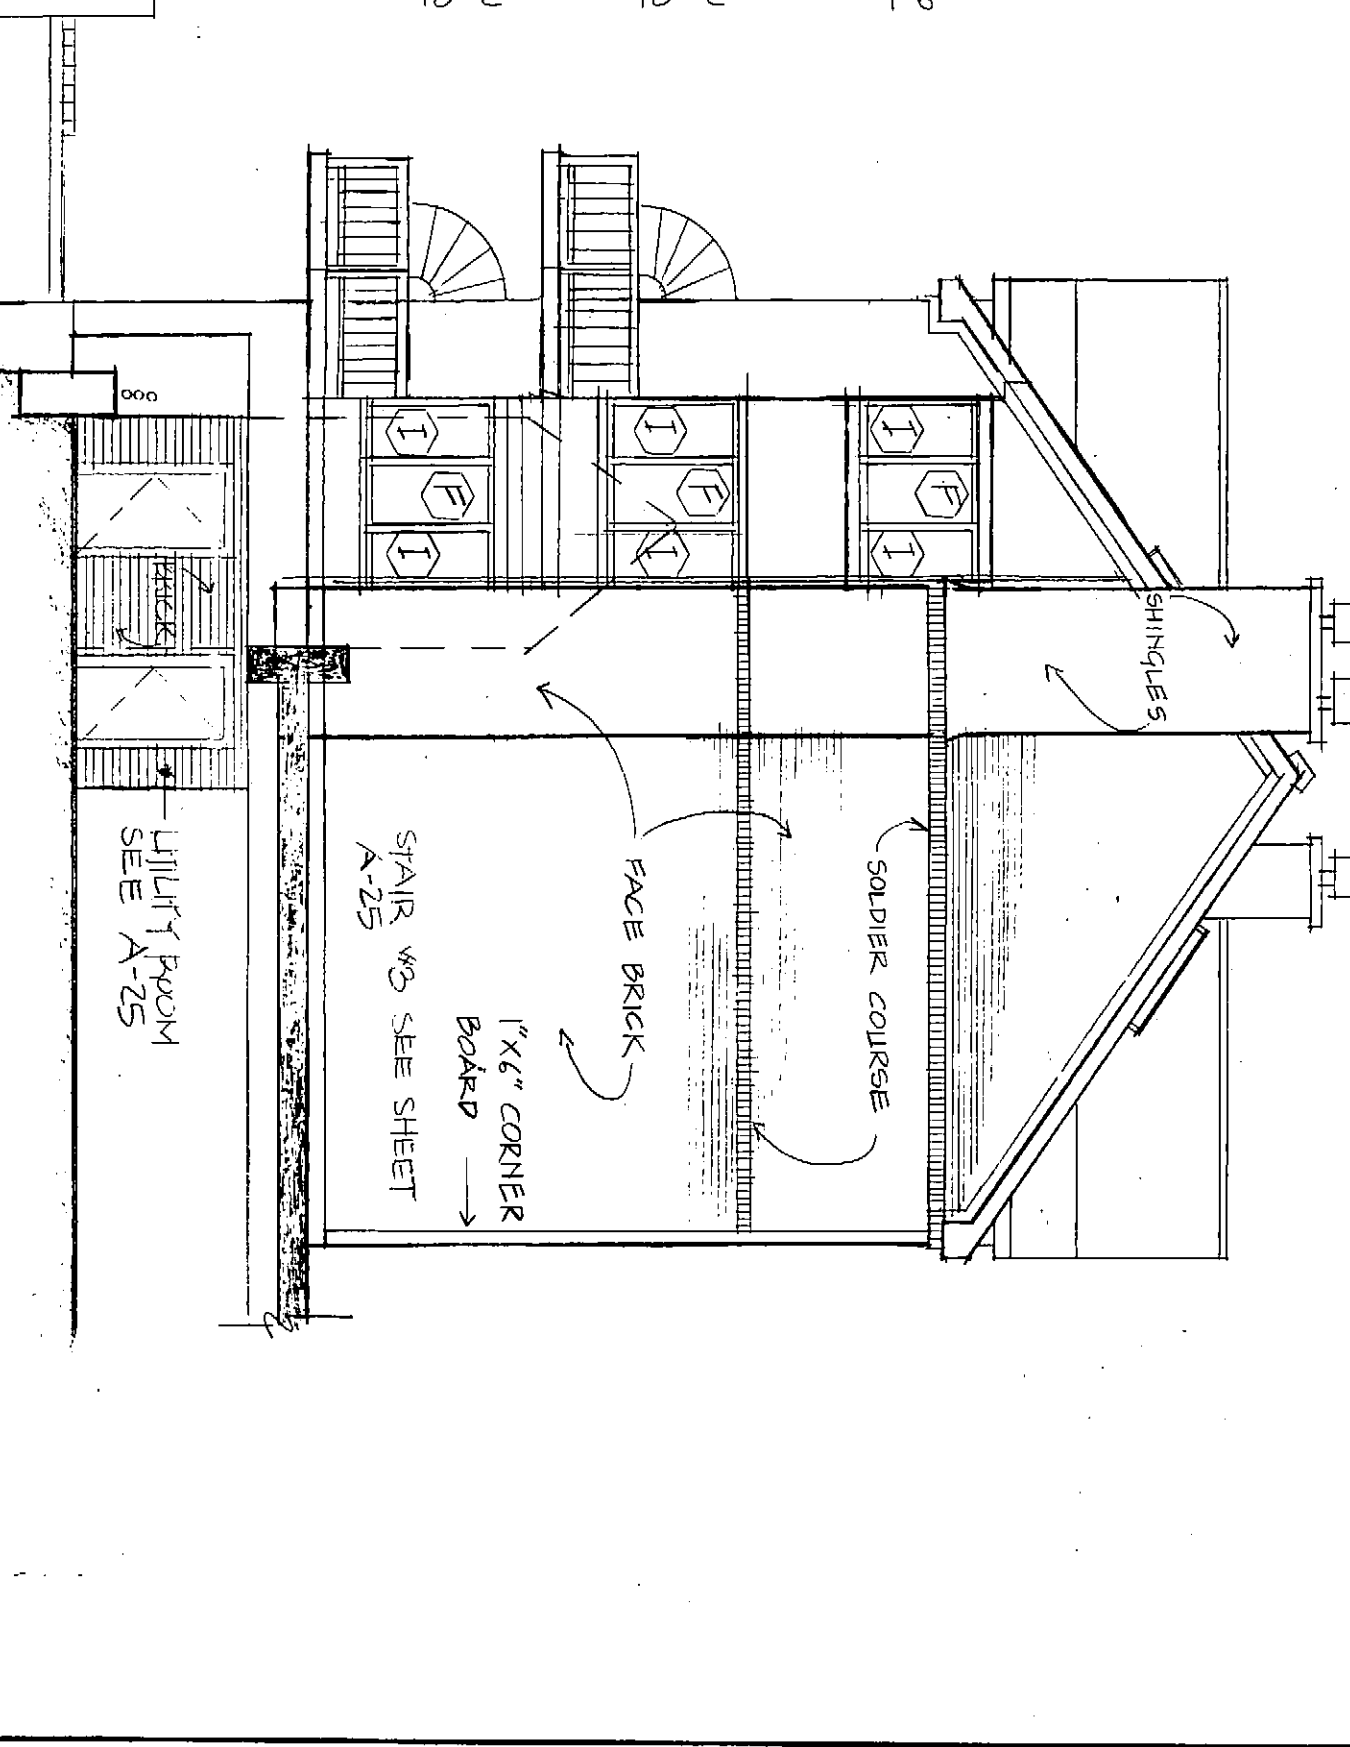


- NOTES:
1. FOR ABBREVIATIONS, SEE SHEET A-1
 2. FOR LEGGING PLAN, SEE SHEET A-5
 3. FOR WINDOW TYPES, SEE SHEET A-29

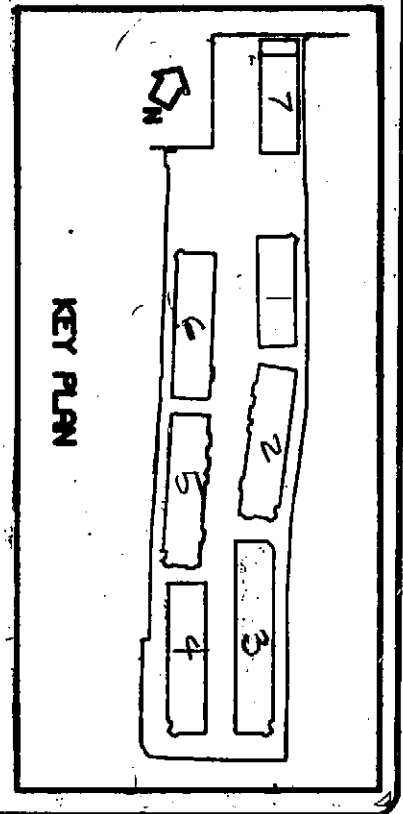

BUILDING #3 ELEVATIONS & ROOF PLAN

Date 1/30/35
 Revisions
 Drawn By
 Checked By

CBT Childs Bertman Tseckares & Casendino Inc.
 306 Dartmouth Street, Boston, Mass. 02116 Tel: 617-262-4354
 Architecture, Landscape Architecture, Neighborhood Planning, Interior Design

Archtellic
 38 Prindle Street, Portland, Maine 04101 Tel: 207-772-6022

CHANDLER'S WHARF
 CENTRAL WHARF PORTLAND, ME.
 Job No. 85224.0

A-6

