




Third Floor Plan

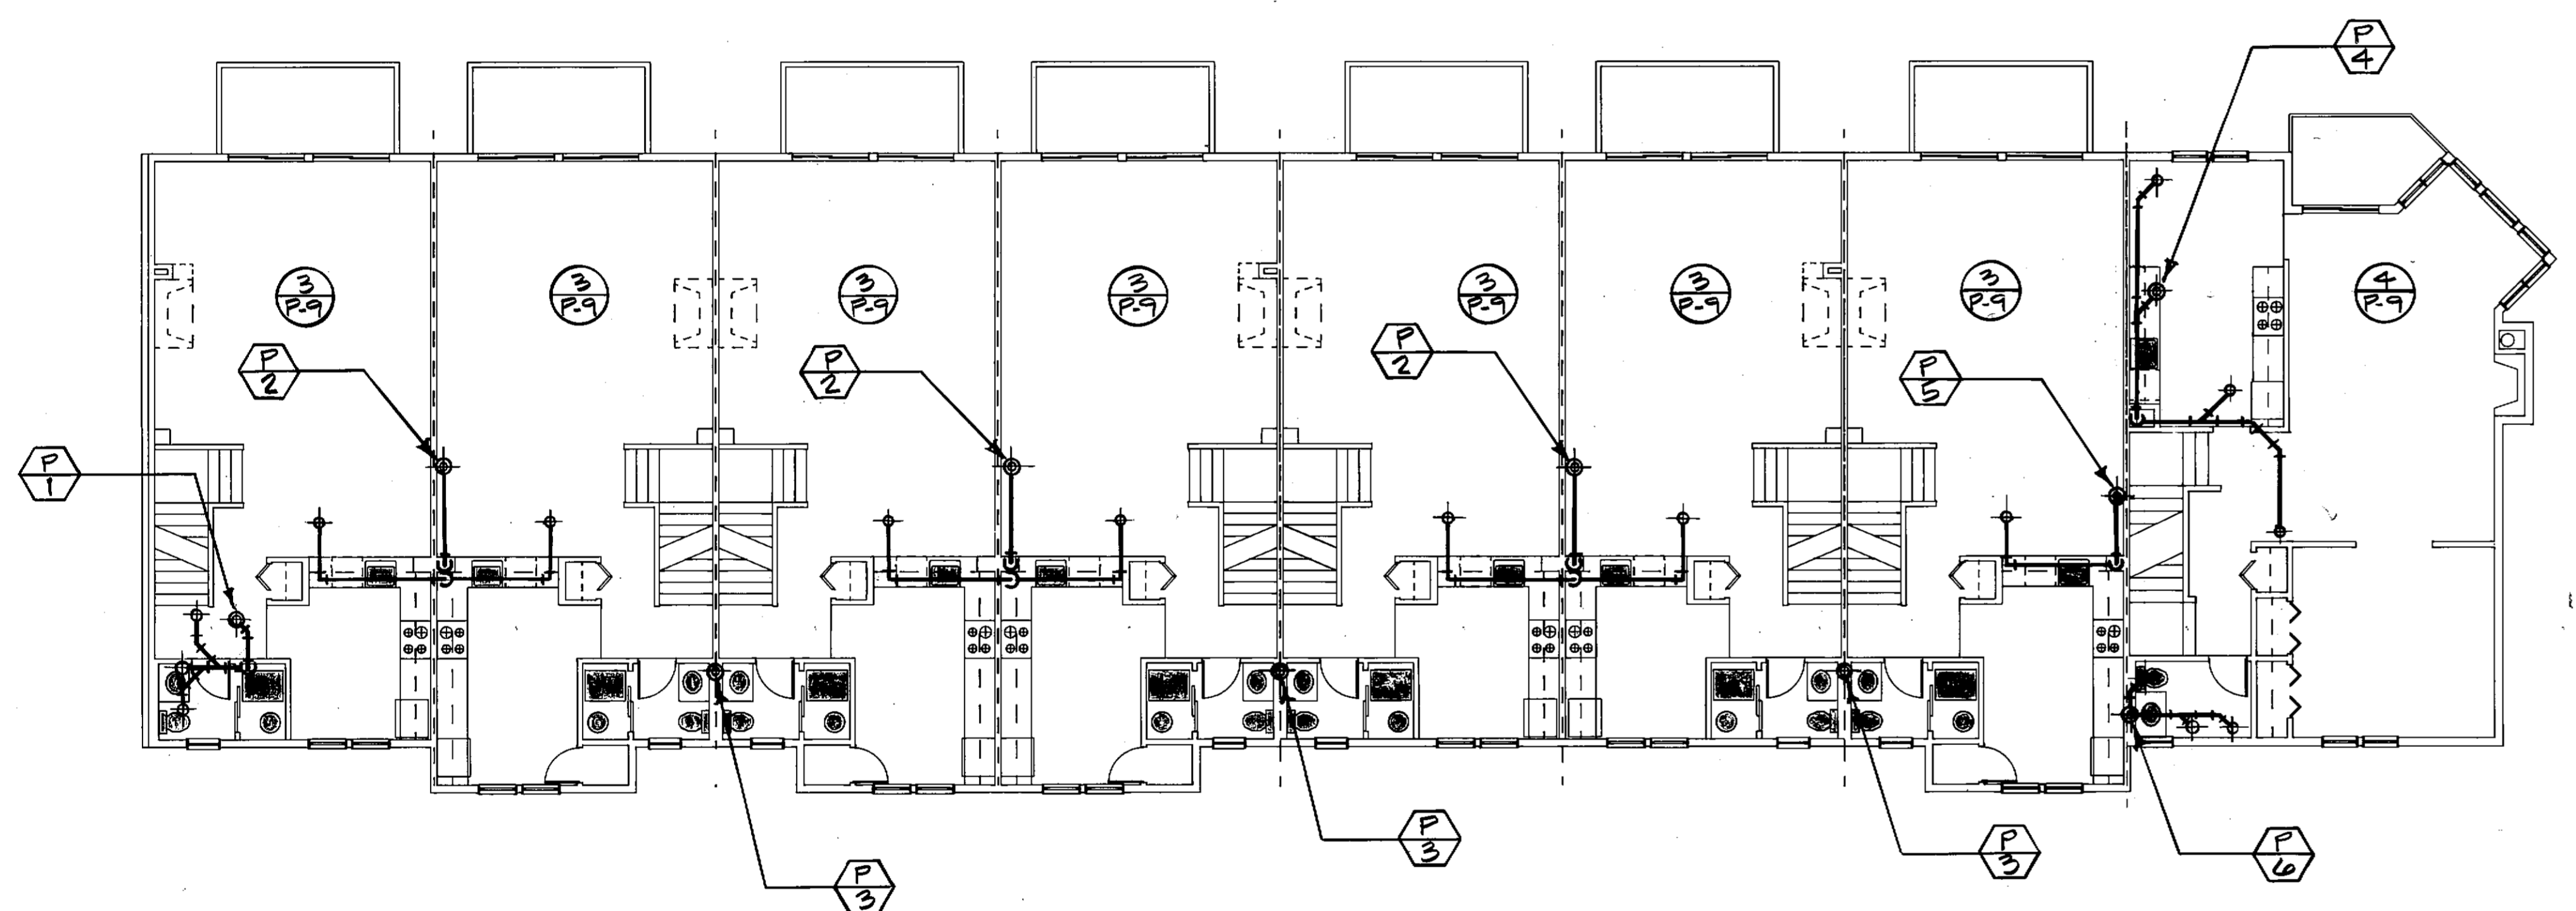

Second Floor Plan

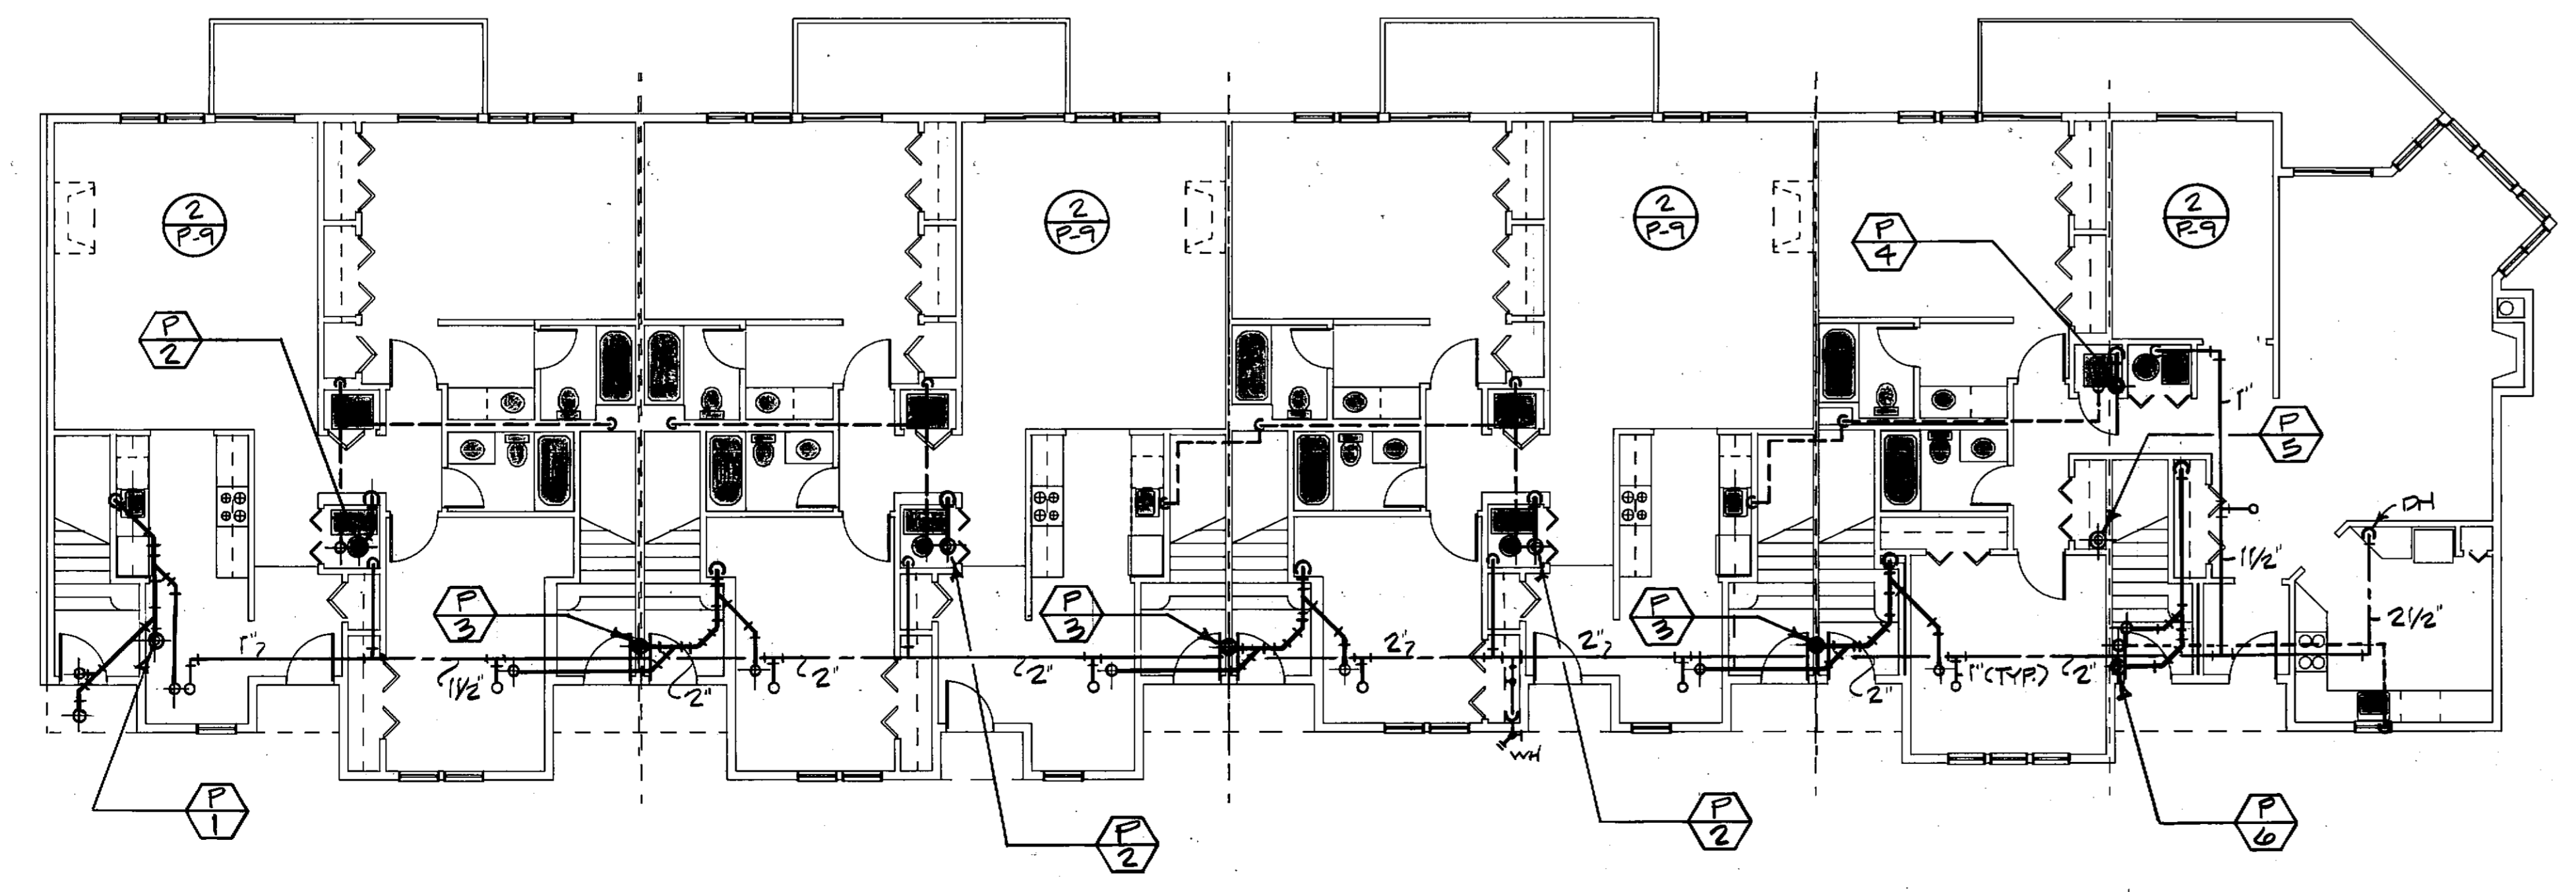

First Floor Plan

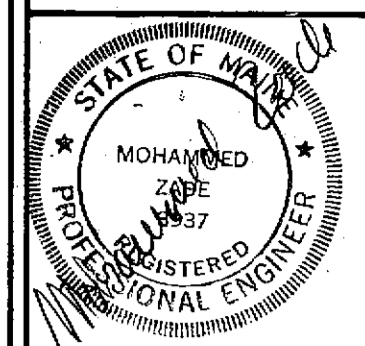


PANTAS/ZADE ASSOCIATES INC.  
CONSULTING ENGINEERS  
122 South Street  
Boston  
MA 02111  
617-552-6092

David SEPTES  
Revisions  
SCALE: 1/8"  
Drawn By FRC  
Checked By JP

Building 2 Floor Plans  
PLUMBING

Childs Bertman Teackles & Casarino Inc.  
306 Diamond Street, Boston, Mass. 02116, Tel: 617-262-4354  
Architecture, Landscape Architecture, Neighborhood Planning, Interior Design  
Architellio  
38 Prichard Street, Portland, Maine 04101, Tel: 207-772-6032

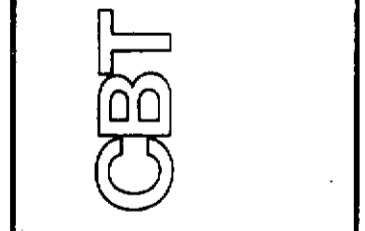

CHANDLER'S WHARF  
CENTRAL WHARF  
PORTLAND, ME.  
Job No. 85224.0