


REVISION:

NO.	DATE
1	DATE
2	DATE
3	DATE
4	DATE
5	DATE
6	DATE


DATE OF ISSUE: NOVEMBER 17, 2017
PROJECT NUMBER: 2016-0200
STATUS: ISSUED FOR PRICING

FLOOR PLAN


A101

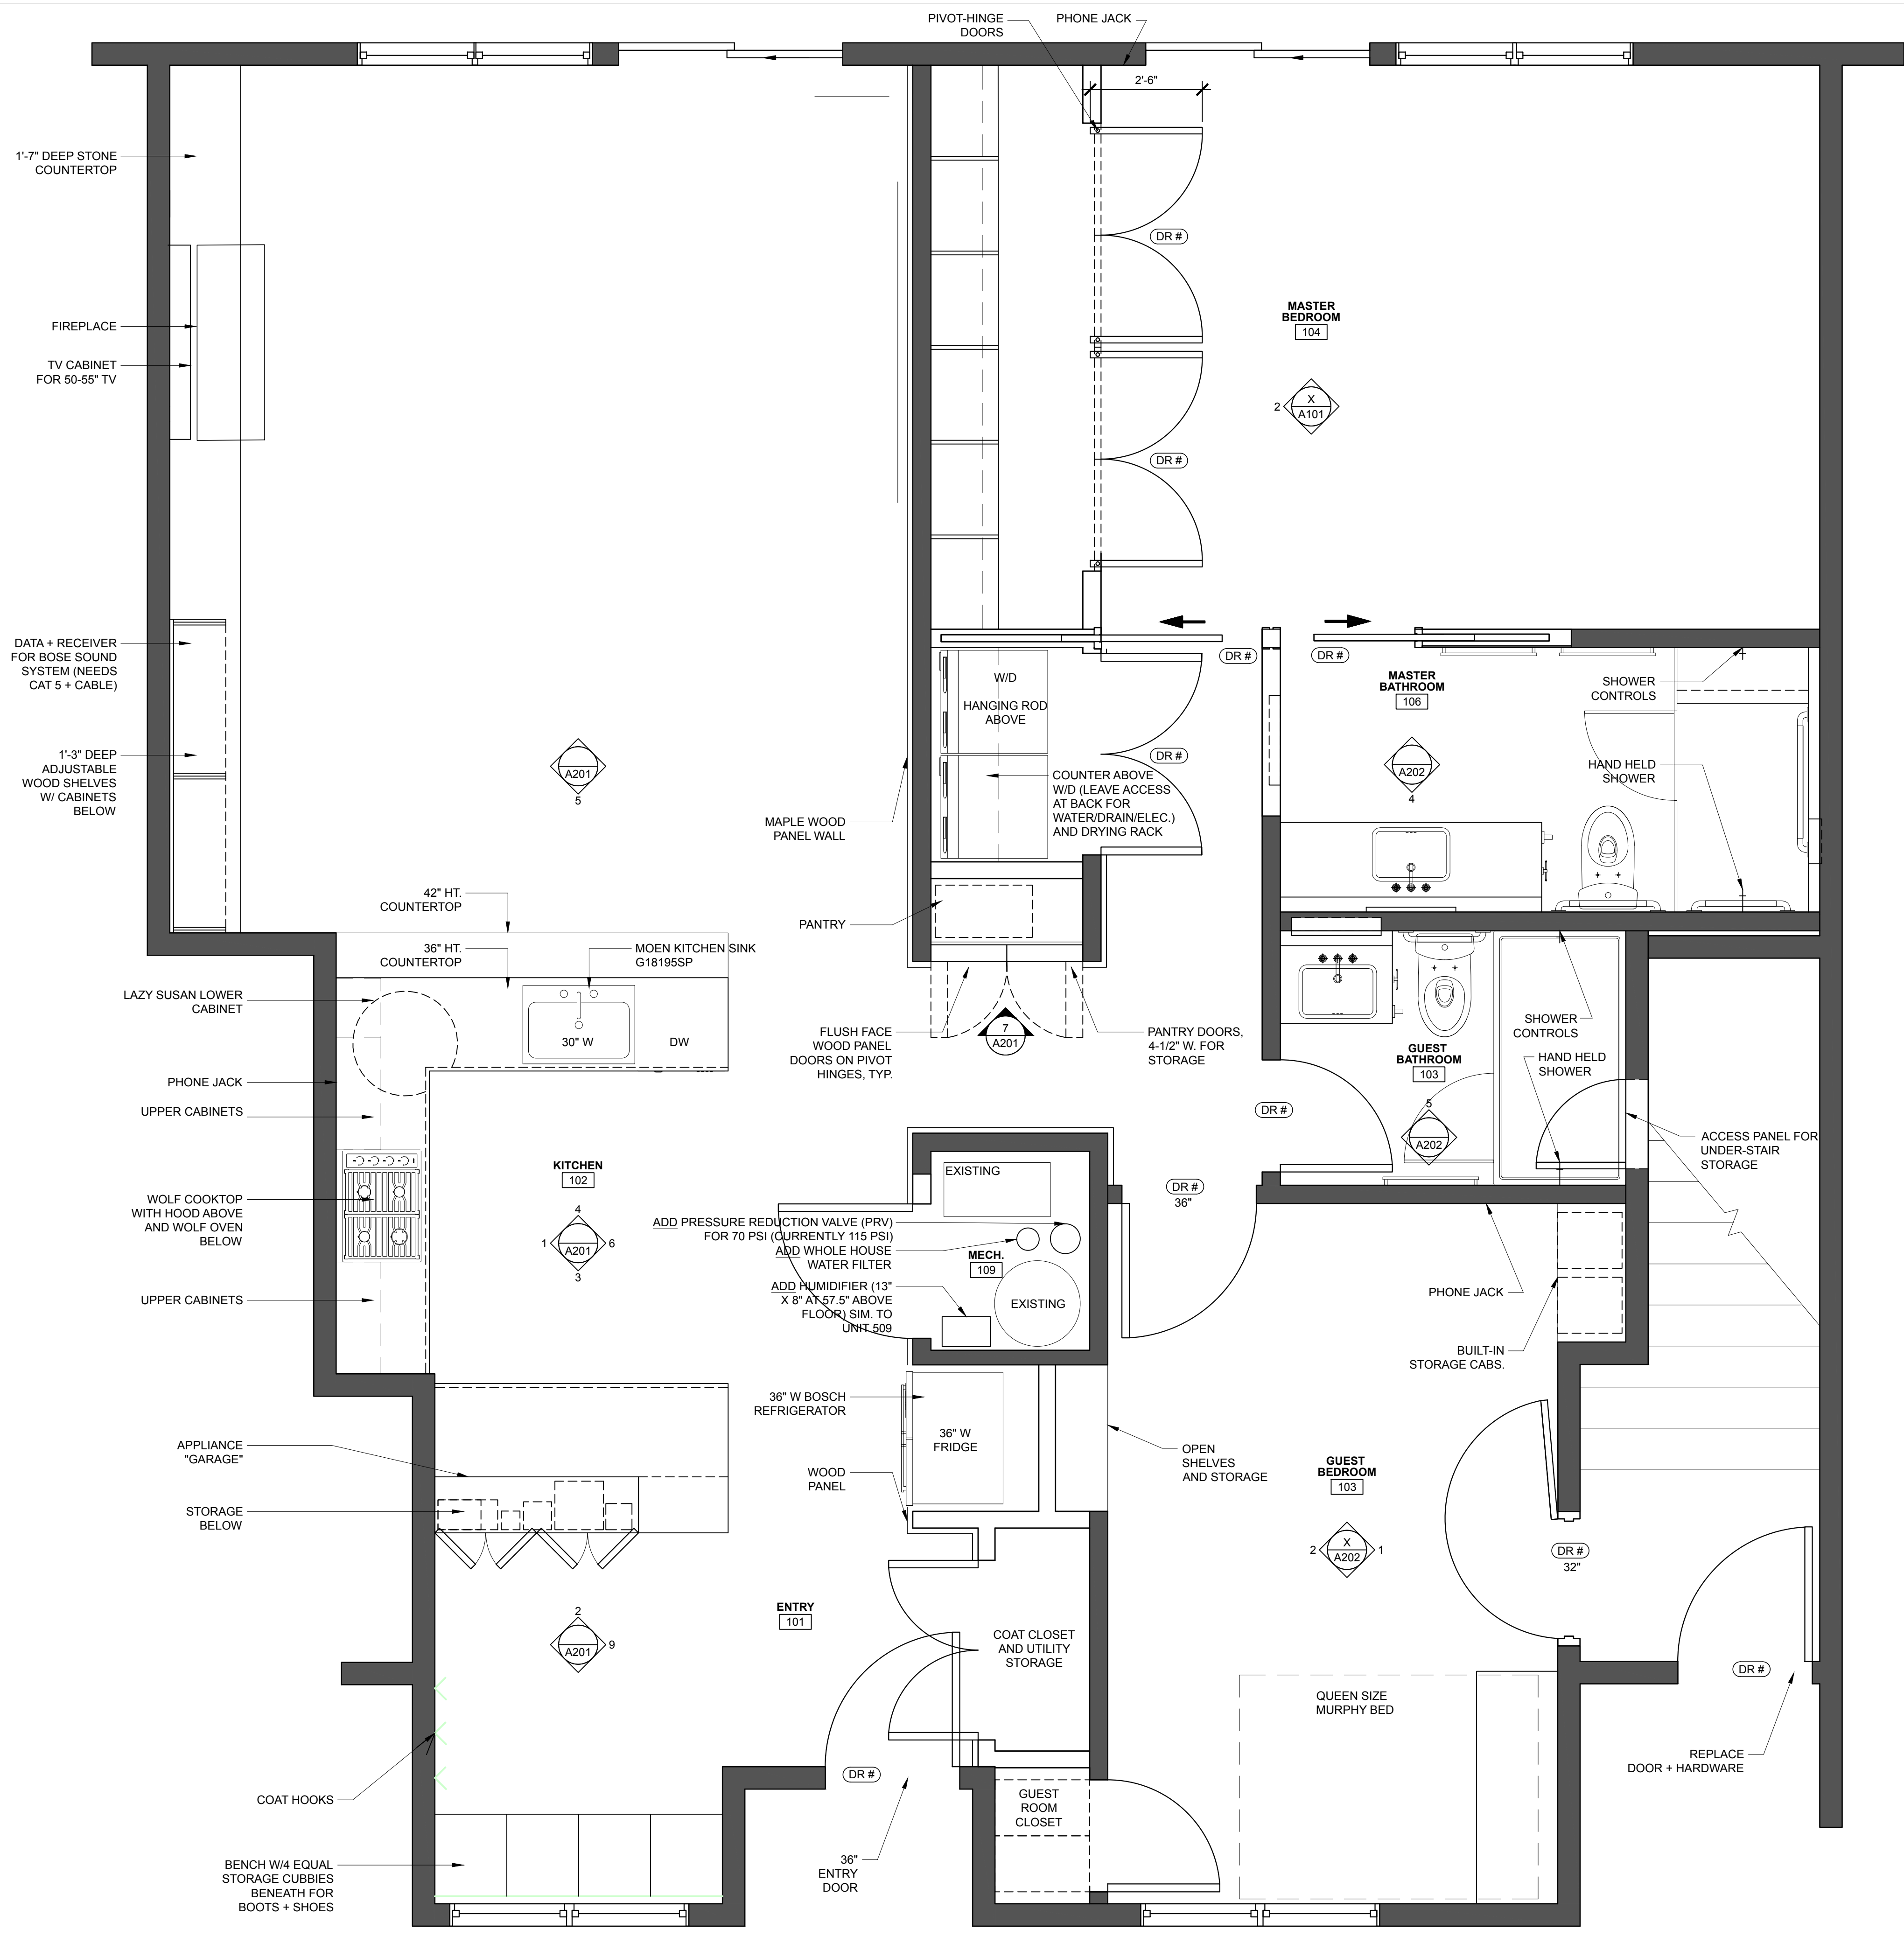


1 PROPOSED PLAN
SCALE: 1/2" = 1'-0"

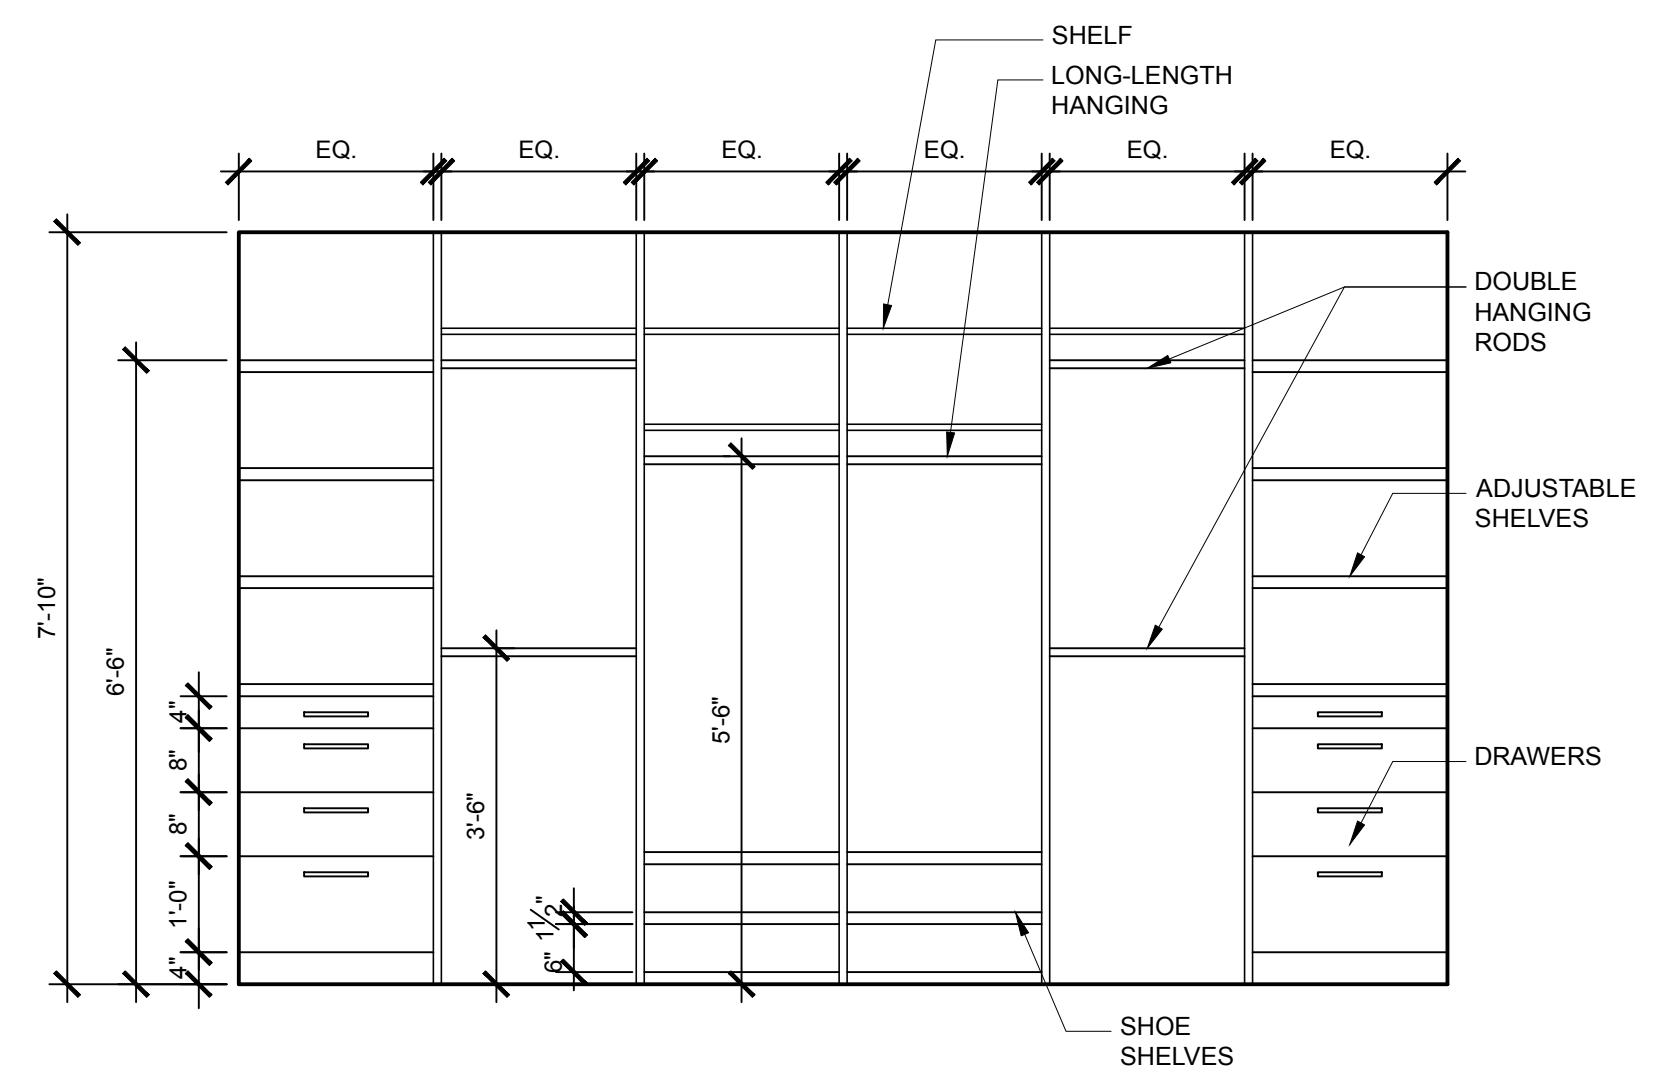


2 CLOSET ELEVATION
SCALE: 1/2" = 1'-0"

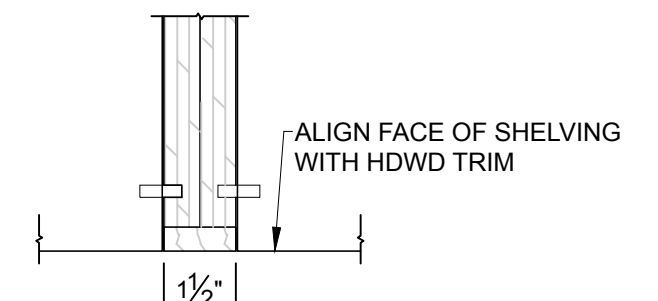


3 OPEN ADJUSTABLE SHELVING
SCALE: 3" = 1'-0"

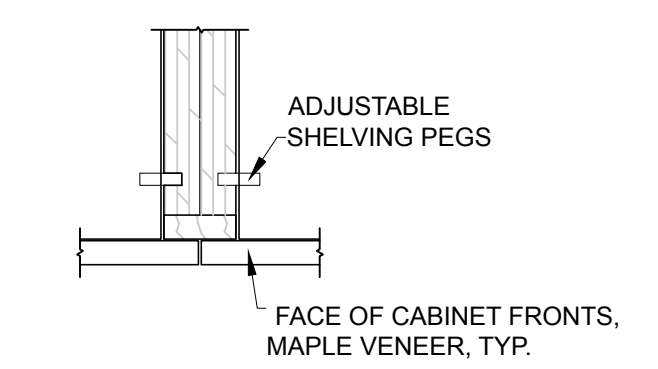

4 ADJUSTABLE SHELVING CABINETS
SCALE: 3" = 1'-0"

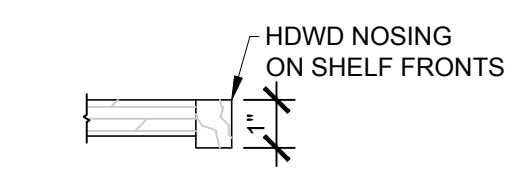

5 TYPICAL NOSING DETAIL
SCALE: 3" = 1'-0"

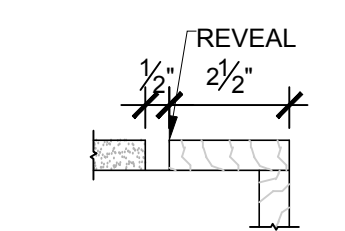

6 TYPICAL DOOR TRIM DETAIL
SCALE: 3" = 1'-0"